


[illegible][illegible][illegible]

2 Charnwood House, Marsh Road, Bristol BS3 2NA
tel :0117 966 5526 web: euro-tel design.com



SITE LOCATION

 

Site Location Plan
(Scale 1:50,000)




ORIGINAL SCALE AT A3 - 1:50,000


O.S. Ref. - E:432754 N:407972

Based upon ordnance survey maps with the permission of the controller of Her Majesty's stationery office. © Crown Copyright.

Consultant Licence Number: 100039785

 

SITE LOCATION

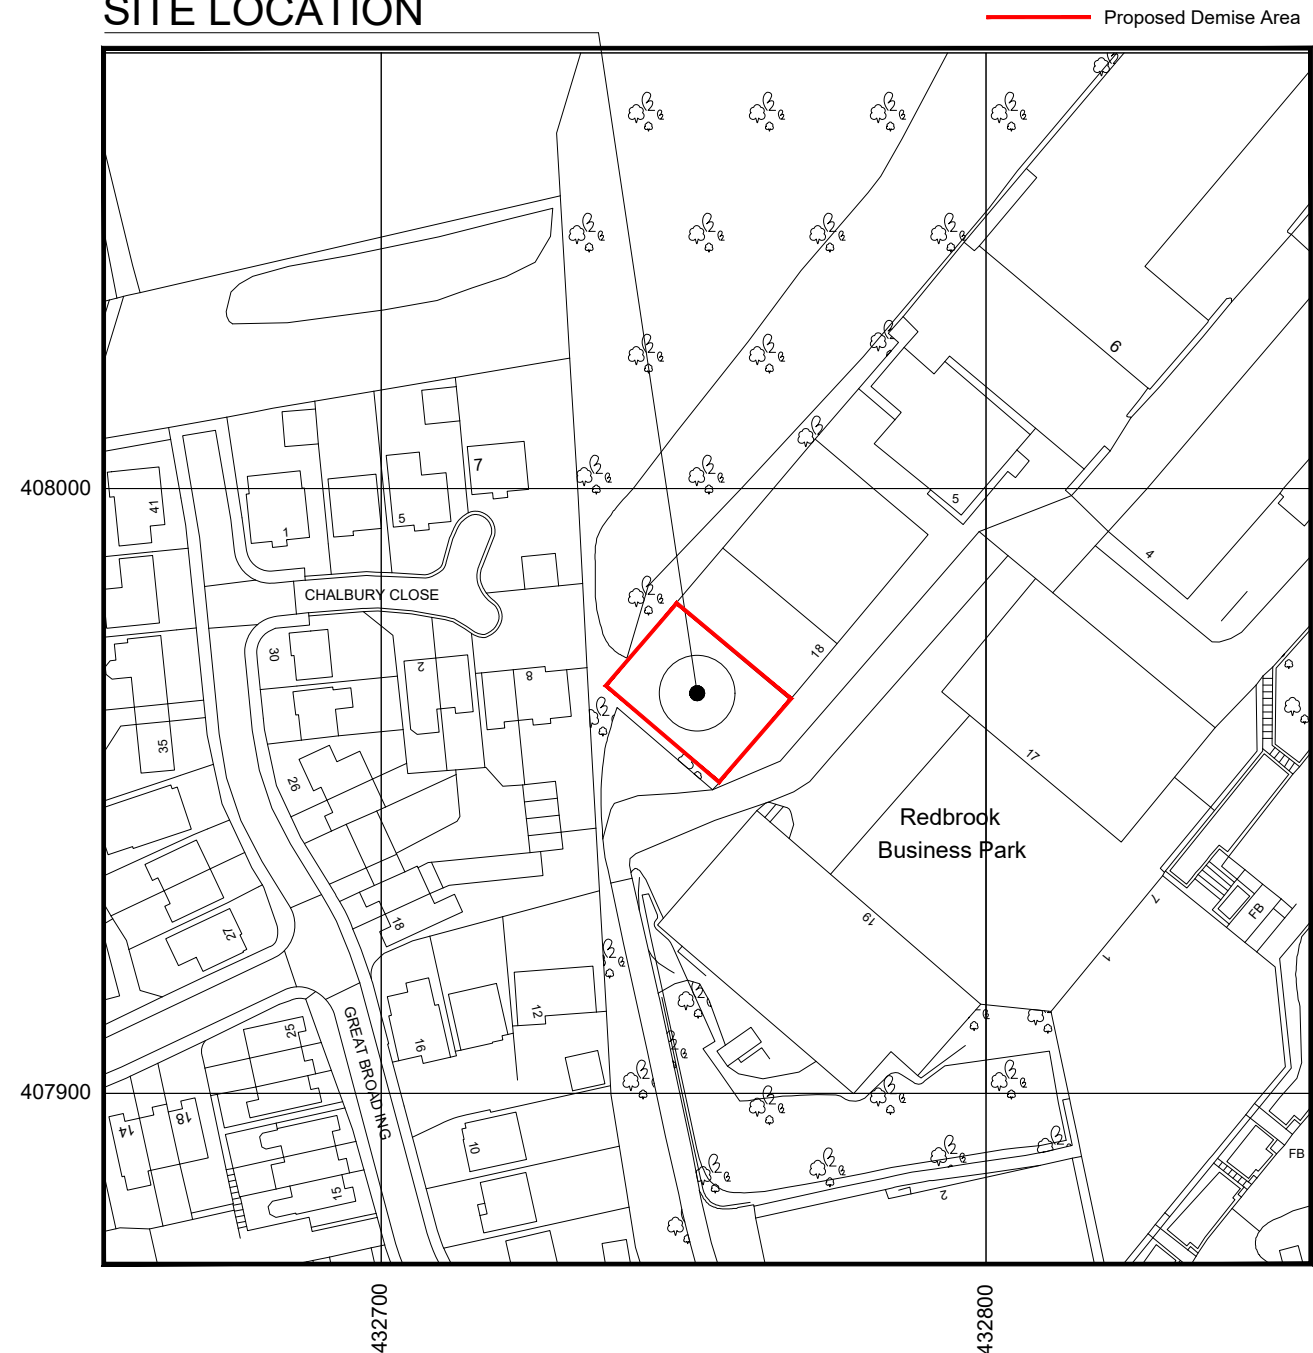

Site Demise Plan
(Scale 1:1,250)



ORIGINAL SCALE AT A3 - 1:1,250

ORIGINAL DRAWING SIZE A3 P1808-139

NOTES

1. This drawing to be read in conjunction with drawing series 001-005.
2. All dimensions are in mm unless otherwise noted.
3. Do not scale from this drawing.

REV	DESCRIPTION OF REVISION	DATE	BY
B	DEMISE AMENDED	14.05.20	ZS
A	GENERAL ARRANGEMENT ISSUE	01.05.20	VV



2 Charnwood House, Marsh Road, Bristol BS3 2NA
tel :0117 966 5526 web: euro-tel-design.com



15 Bedford Street, London WC2E 9HE t: 0203 5100 602 www.cityfibre.com

Drawing Title		
SITE LOCATION PLANS		
Site Location		
UNIT 18C REDBROOK BUSINESS PARK WILTHORPE RD BARNSELEY S75 1JN		

Drawn by VV	Checked by SB	Approved by JR
Date Drawn 01.05.20	Date Checked 01.05.20	Date Approved 01.05.20
Site Region -	Drawing Number P1808-139-PL-001-B	



Existing Site Plan
(Scale 1:200)

ORIGINAL SCALE AT A3 - 1:200 ALL DIMENSIONS IN MILLIMETRES

ORIGINAL DRAWING SIZE A3P1808-139

NOTES

1. This drawing to be read in conjunction with drawing series 001-005.

2. All dimensions are in mm unless otherwise noted.

3. Do not scale from this drawing.

B	MINOR AMENDMENTS	14.09.20	VV
A	GENERAL ARRANGEMENT ISSUE	01.05.20	VV
REV	DESCRIPTION OF REVISION	DATE	BY



**EURO-TEL
DESIGN**


2 Charnwood House, Marsh Road, Bristol BS3 2NA
tel :0117 966 5526 web: euro-tel-design.com




CityFibre

15 Bedford Street, London WC2E 9HE t: 0203 5100 602 www.cityfibre.com


Drawing Title		
EXISTING SITE PLAN		
Site Location		
UNIT 18C REDBROOK BUSINESS PARK WILTHORPE RD BARNSELEY S75 1JN		
Drawn by VV	Checked by SB	Approved by JR
Date Drawn 01.05.20	Date Checked 01.05.20	Date Approved 01.05.20
Site Region -	Drawing Number P1808-139-PL-002-B	

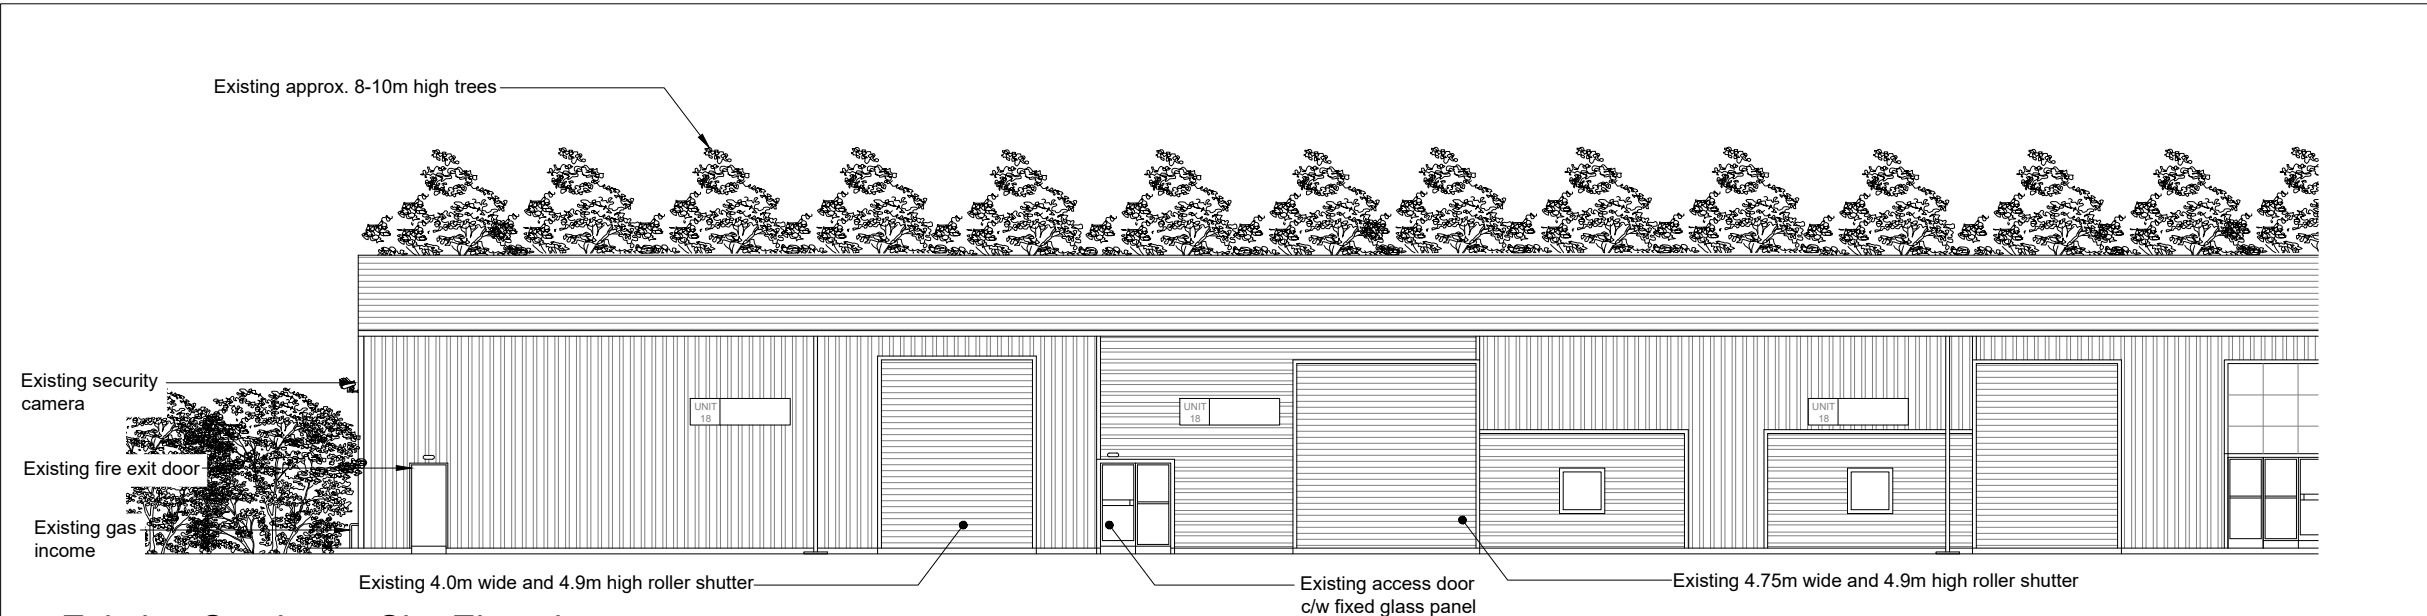


Existing Southeast Site Elevation
(Scale 1:200)

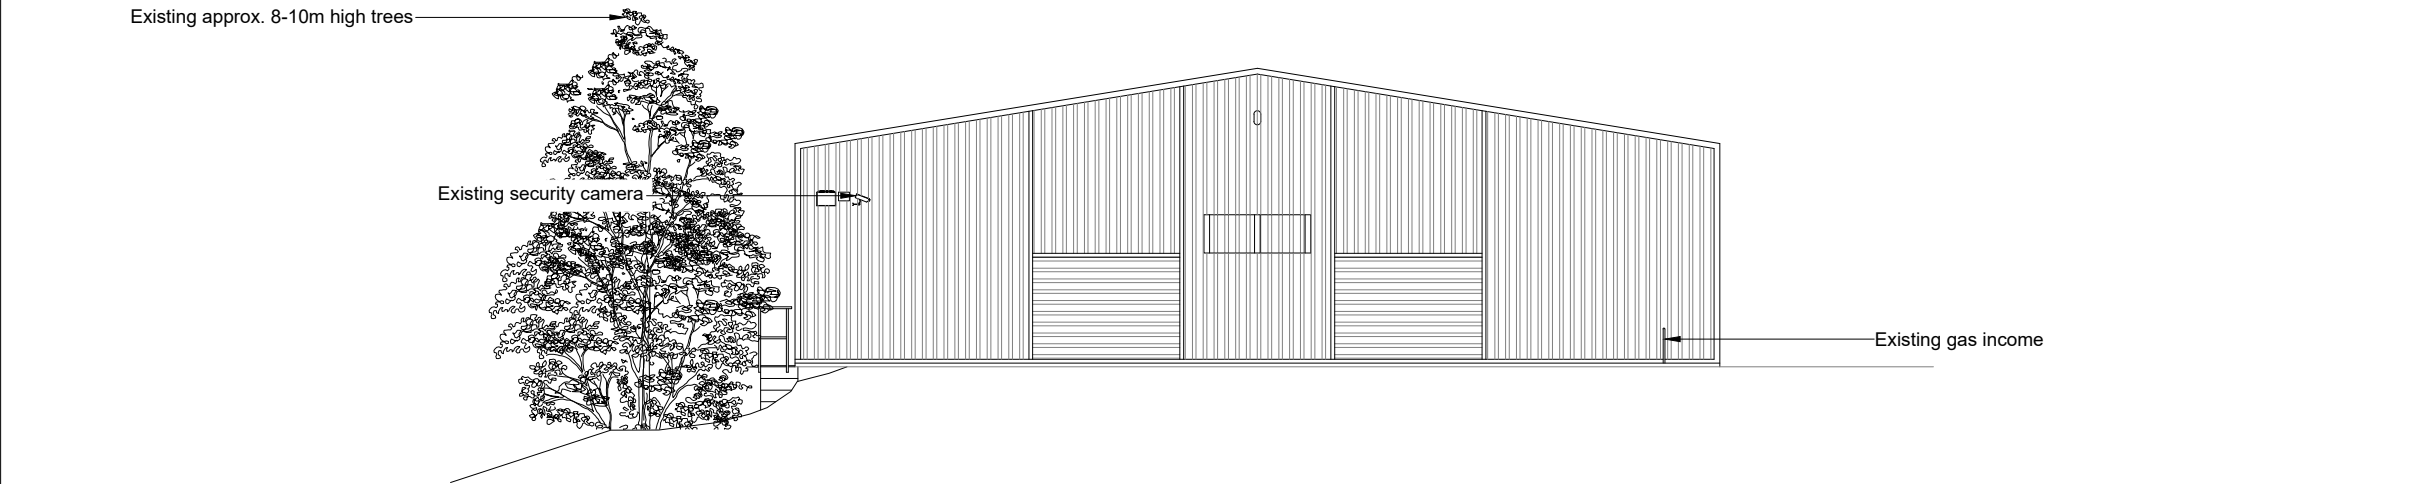

Existing Southwest Site Elevation
(Scale 1:200)

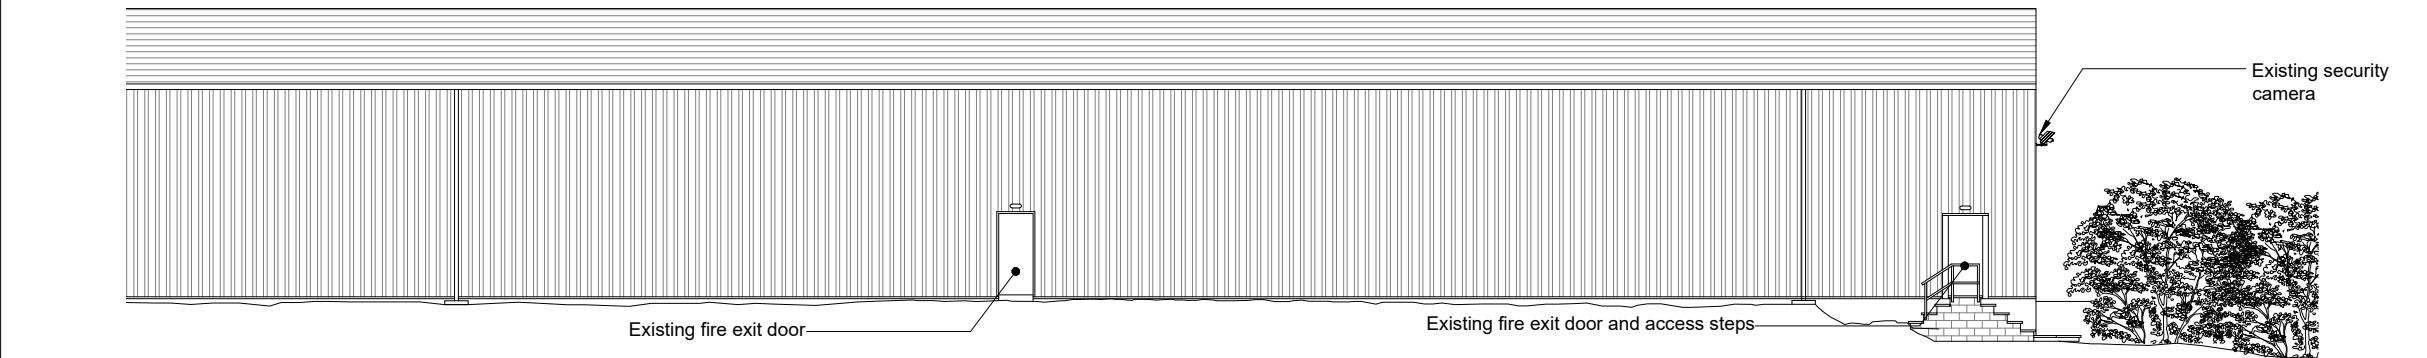

Existing Northwest Site Elevation
(Scale 1:200)

 

ORIGINAL DRAWING SIZE A3	P1808-139
NOTES	
1. This drawing to be read in conjunction with drawing series 001-005.	
2. All dimensions are in mm unless otherwise noted.	
3. Do not scale from this drawing.	

B	NEW EXISTING ROLLER SHUTTER	14.09.20	VV
A	GENERAL ARRANGEMENT ISSUE	01.05.20	VV
REV	DESCRIPTION OF REVISION	DATE	BY



2 Charnwood House, Marsh Road, Bristol BS3 2NA
tel :0117 966 5526 web: euro-tel.design.com




15 Bedford Street, London WC2E 9HE t: 0203 5100 602 www.cityfibre.com


Drawing Title
EXISTING SITE ELEVATIONS

Site Location
UNIT 18C REDBROOK BUSINESS PARK
WILTHORPE RD
BARNSELY
S75 1JN

Drawn by VV	Checked by SB	Approved by JR
Date Drawn 01.05.20	Date Checked 01.05.20	Date Approved 01.05.20
Site Region -	Drawing Number P1808-139-PL-003-B	

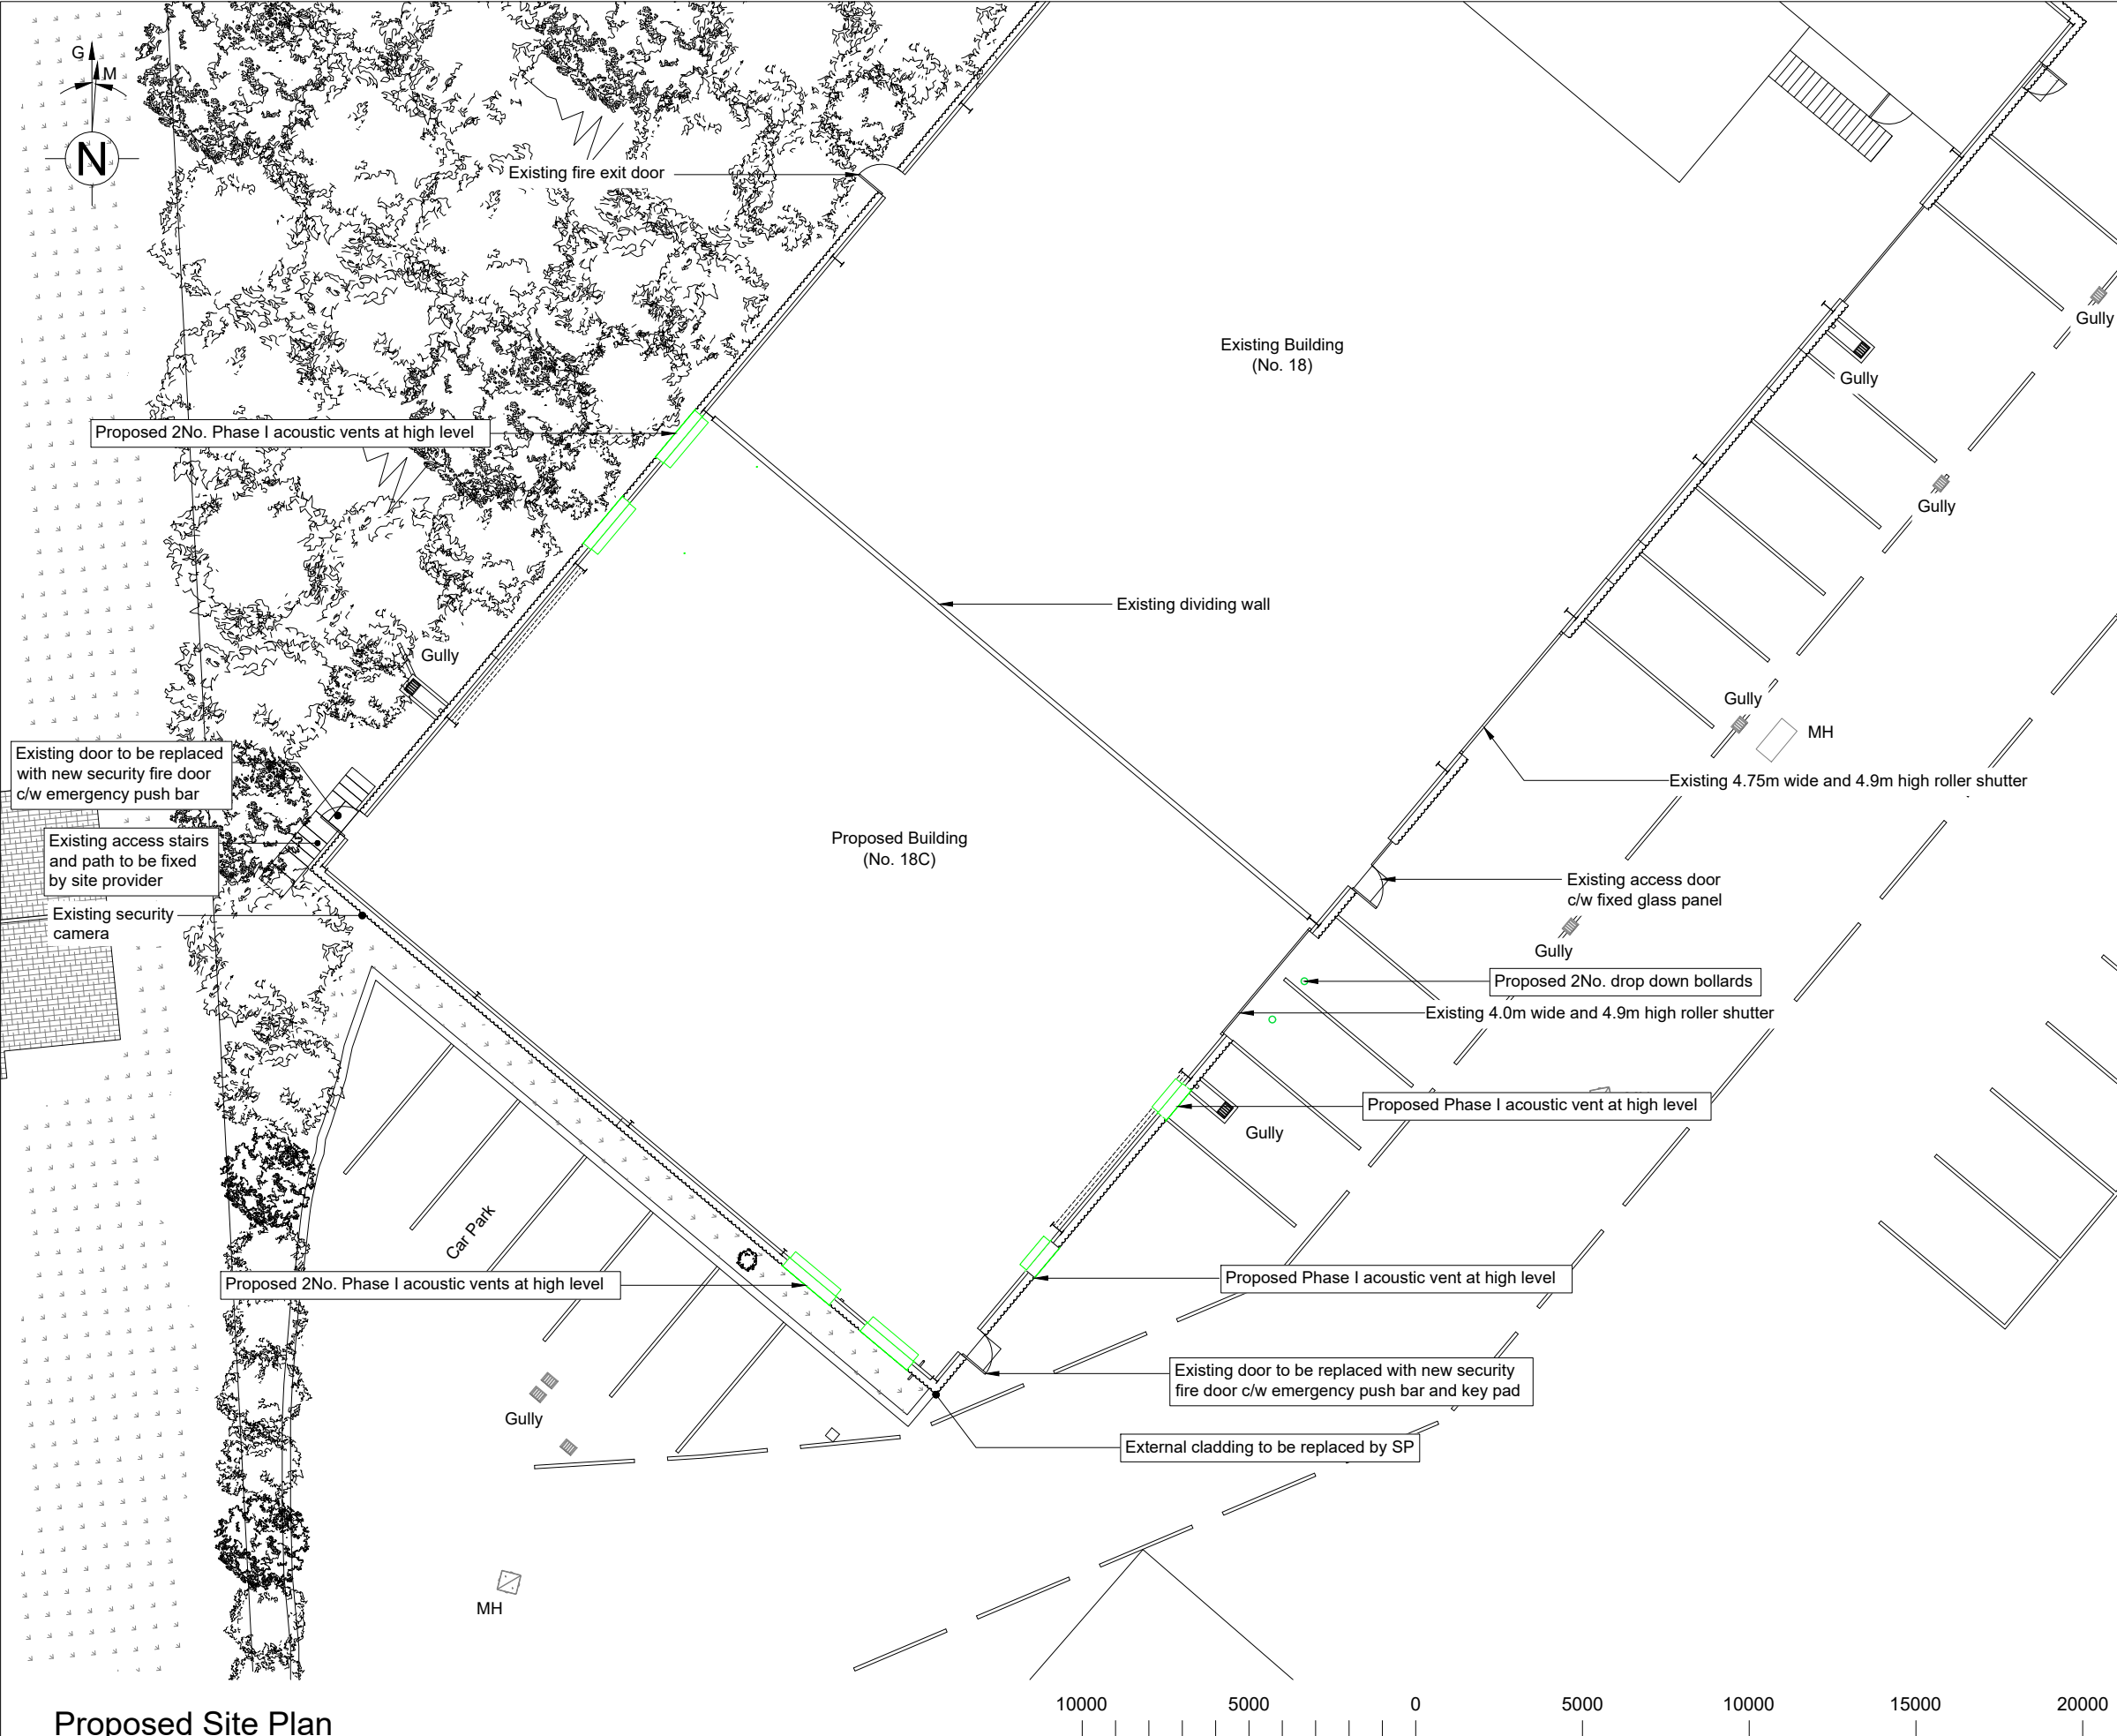

Proposed Site Plan
(Scale 1:200)

 

ORIGINAL DRAWING SIZE A3
P1808-139

NOTES

- This drawing to be read in conjunction with drawing series 001-005.
- All dimensions are in mm unless otherwise noted.
- Do not scale from this drawing.

Potential asbestos containing materials on site. R&D survey to be undertaken before any works start

Potential for underground services. Trial digs required on site to determine exact location.

D	LAYOUT AMENDED	17.09.20	ZS
C	VENTS AMENDED	14.09.20	VV
B	LAYOUT AMENDED	14.05.20	ZS
A	GENERAL ARRANGEMENT ISSUE	01.05.20	VV
REV	DESCRIPTION OF REVISION	DATE	BY

**EURO-TEL
DESIGN**

2 Charnwood House, Marsh Road, Bristol BS3 2NA
tel :0117 966 5526 web: euro-tel-design.com

15 Bedford Street, London WC2E 9HE t: 0203 5100 602 www.cityfibre.com


Drawing Title

PROPOSED SITE PLAN


Site Location

UNIT 18C REDBROOK BUSINESS PARK
WILTHORPE RD
BARNSELEY
S75 1JN


Drawn by VV	Checked by SB	Approved by JR
Date Drawn 01.05.20	Date Checked 01.05.20	Date Approved 01.05.20
Site Region -	Drawing Number P1808-139-PL-004-D	

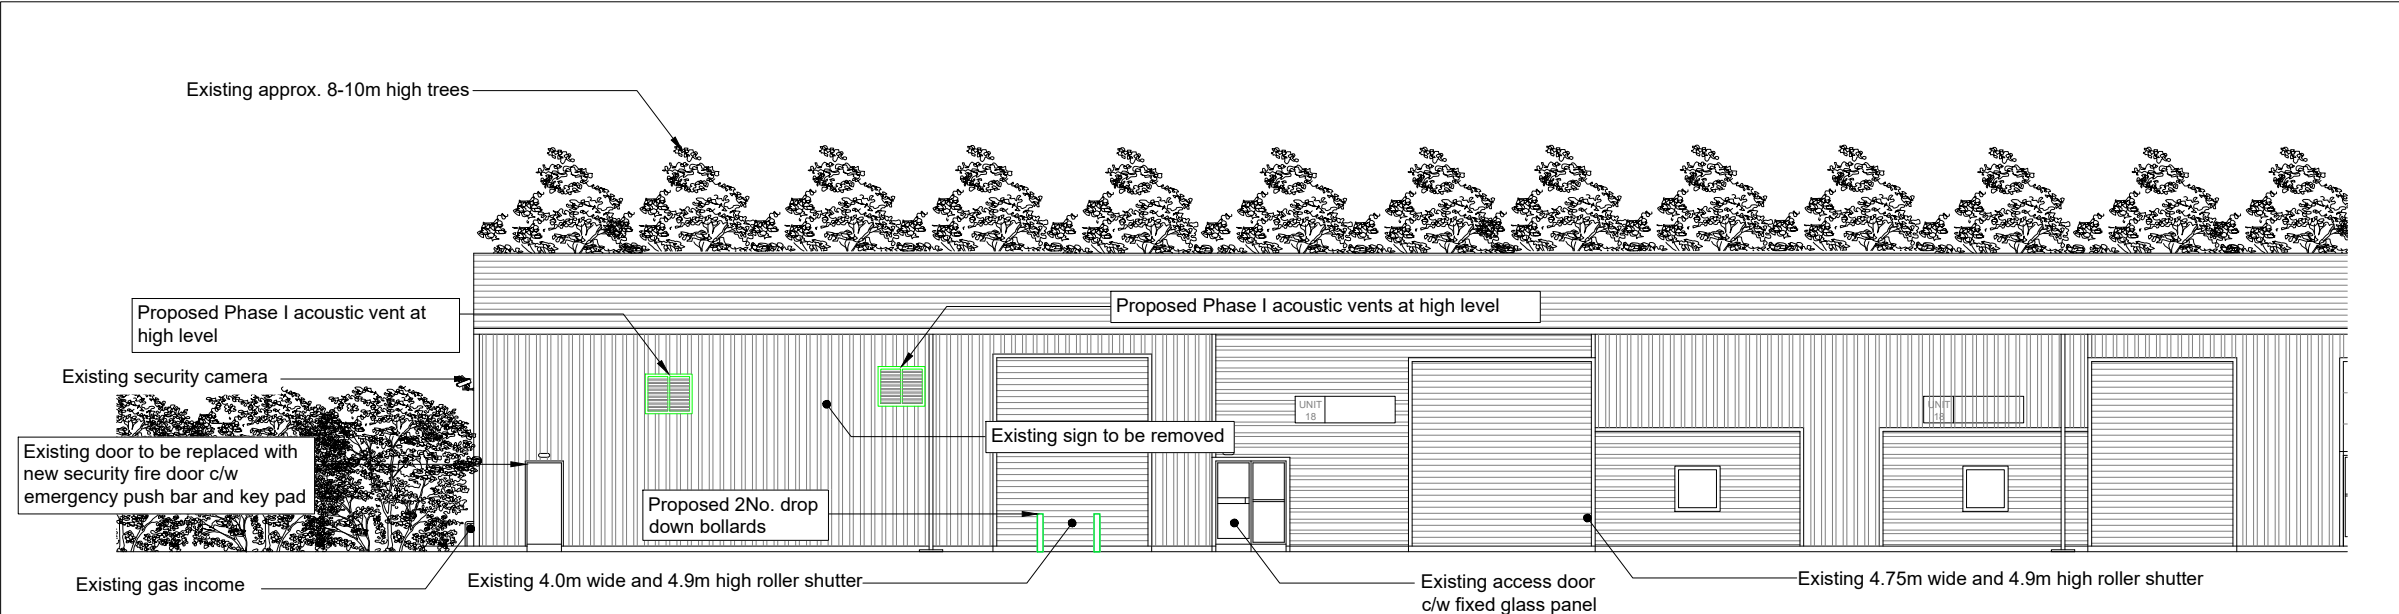


Proposed Southeast Site Elevation
(Scale 1:200)

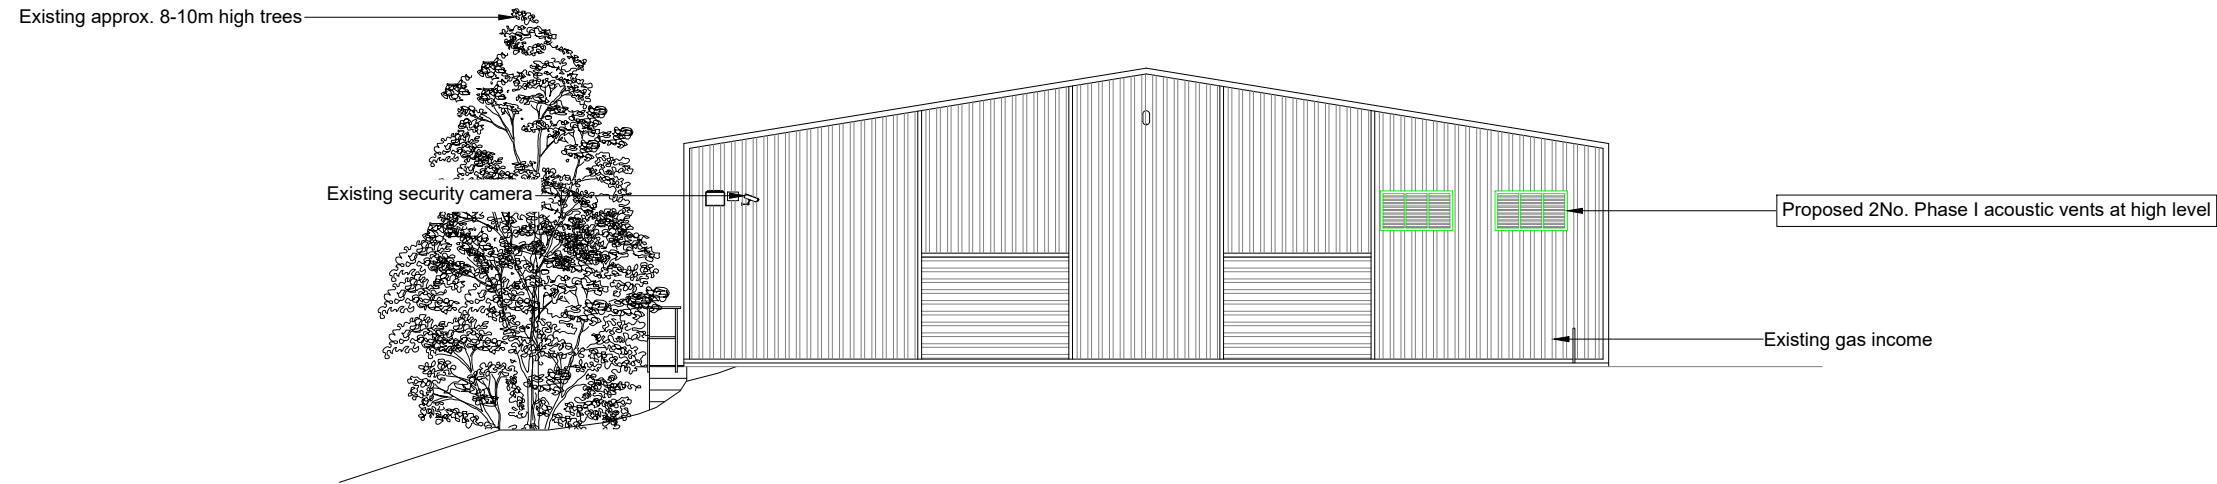

Proposed Southwest Site Elevation
(Scale 1:200)

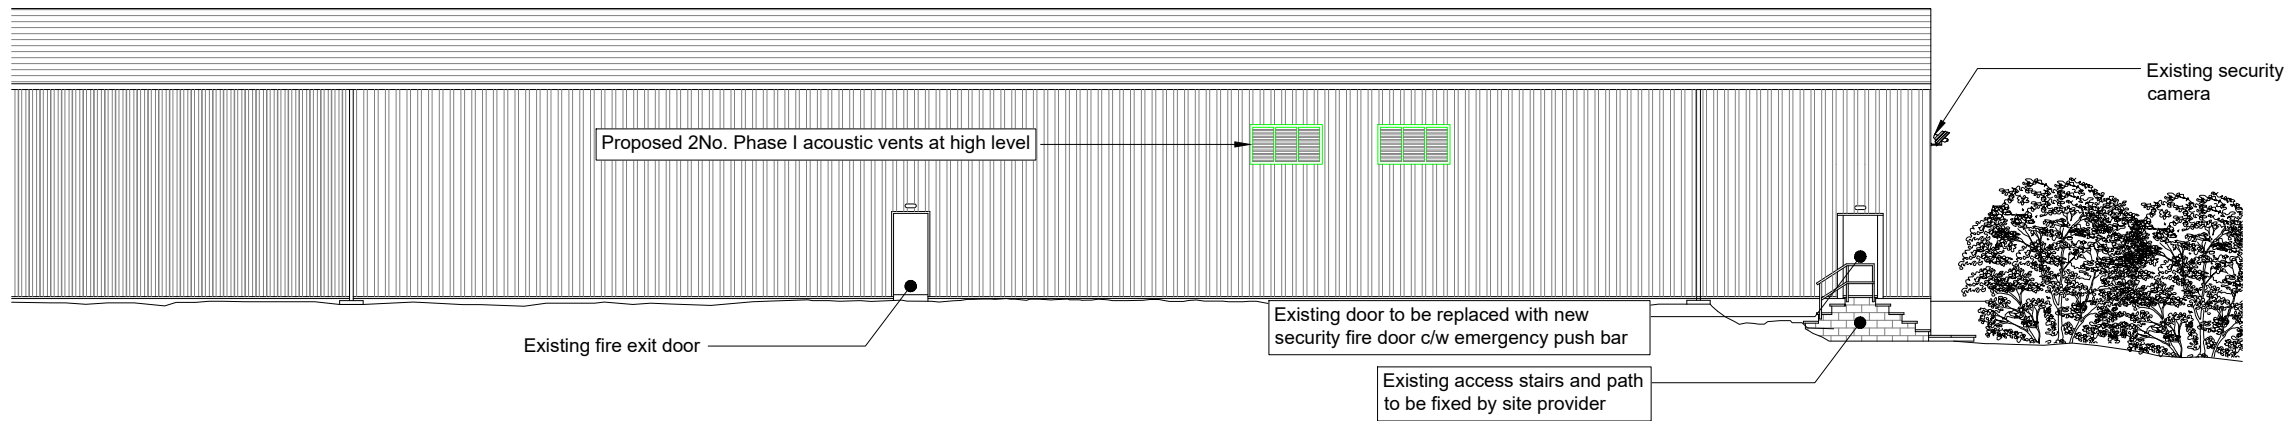

Proposed Northwest Site Elevation
(Scale 1:200)

 

NOTES

1. This drawing to be read in conjunction with drawing series 001-005.
2. All dimensions are in mm unless otherwise noted.
3. Do not scale from this drawing.

REV	DESCRIPTION OF REVISION	DATE	BY
D	LAYOUT AMENDED	17.09.20	ZS
C	VENTS AMENDED	14.09.20	VV
B	LAYOUT AMENDED	14.05.20	ZS
A	GENERAL ARRANGEMENT ISSUE	01.05.20	VV



2 Charnwood House, Marsh Road, Bristol BS3 2NA
tel :0117 966 5526 web: euro-tel.design.com



15 Bedford Street, London WC2E 9HE t: 0203 5100 602 www.cityfibre.com

Drawing Title		
PROPOSED SITE ELEVATIONS		
Site Location		
UNIT 18C REDBROOK BUSINESS PARK WILTHORPE RD BARNSELY S75 1JN		
Drawn by VV	Checked by SB	Approved by JR
Date Drawn 01.05.20	Date Checked 01.05.20	Date Approved 01.05.20
Site Region -	Drawing Number P1808-139-PL-005-D	