




PROPOSED WEST ELEVATION
SCALE 1:100

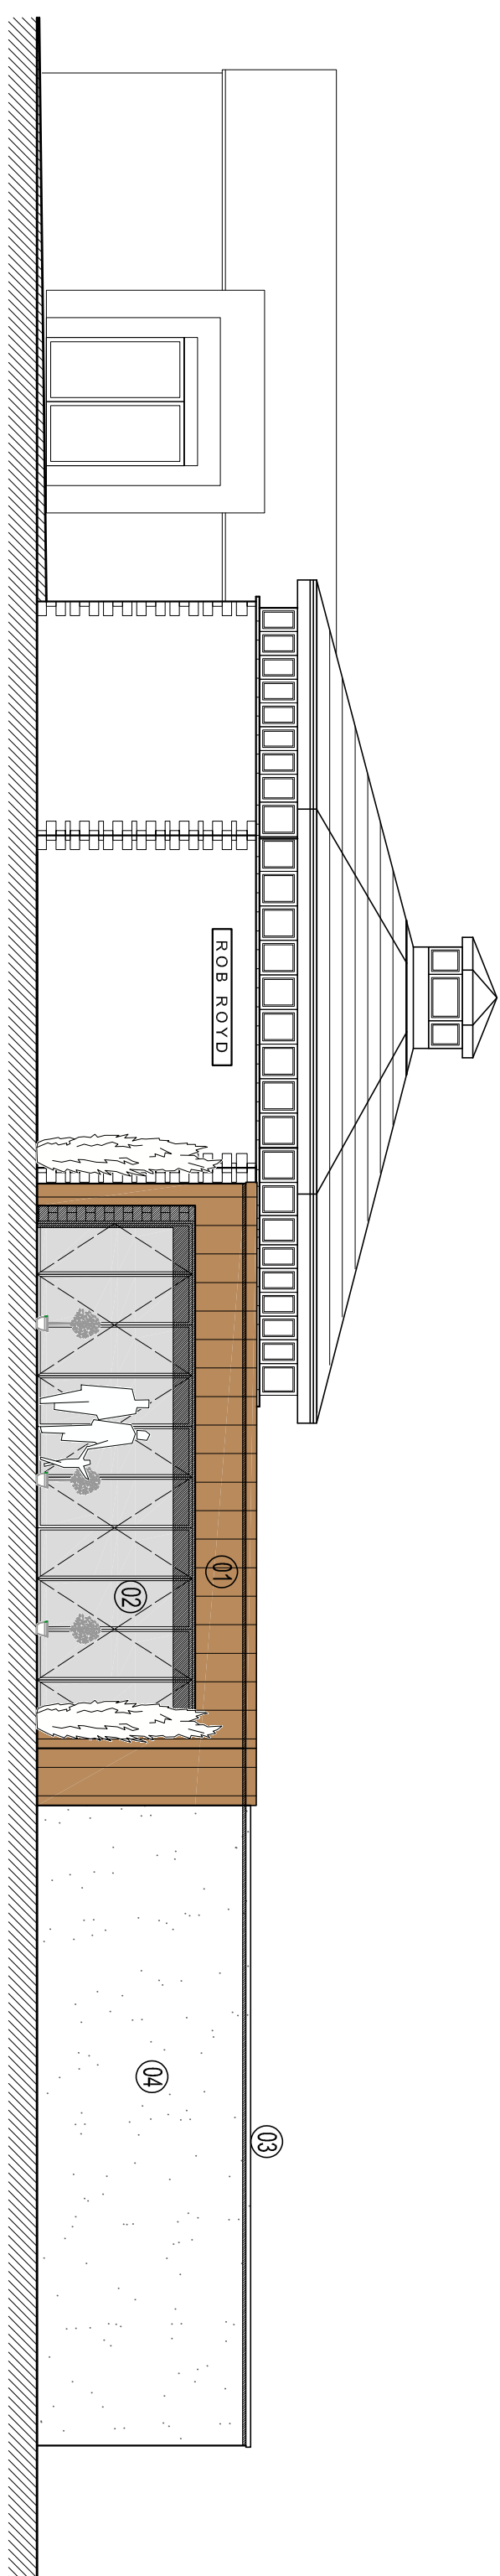

PROPOSED SOUTH ELEVATION
SCALE 1:100

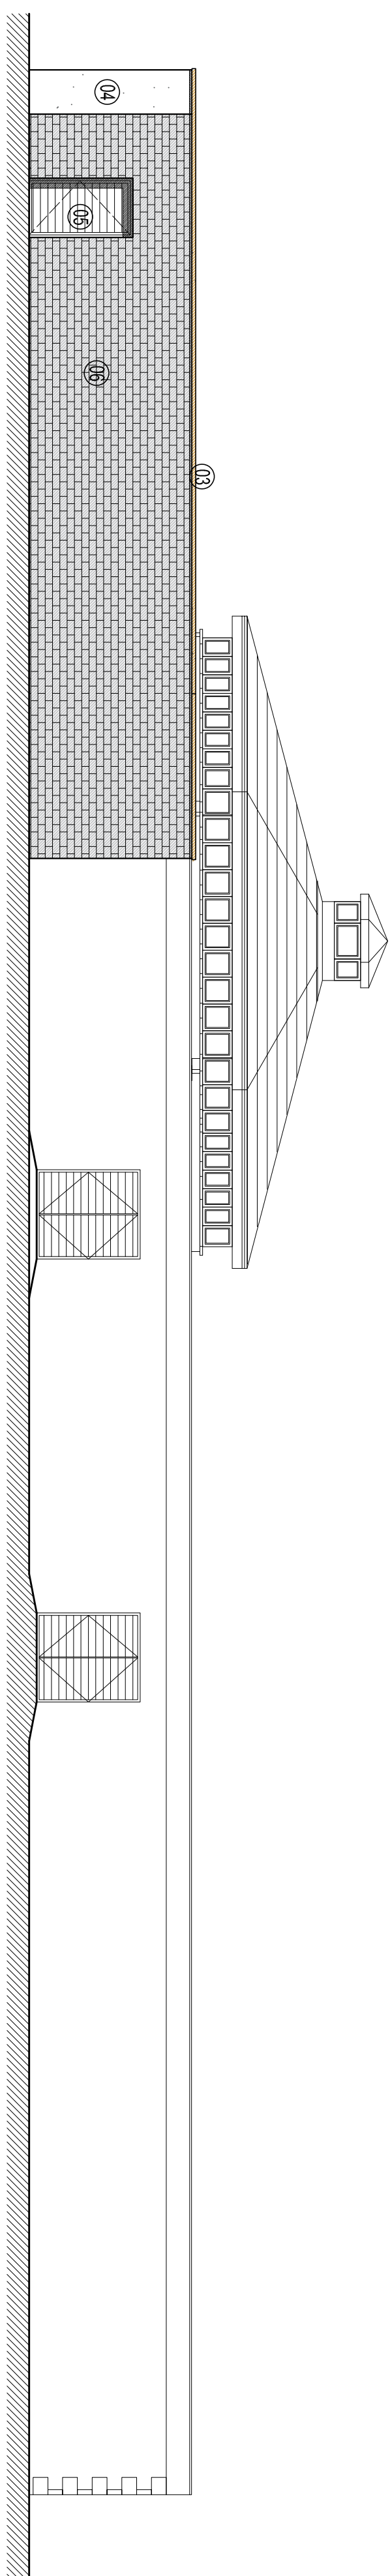

PROPOSED EAST ELEVATION
SCALE 1:100

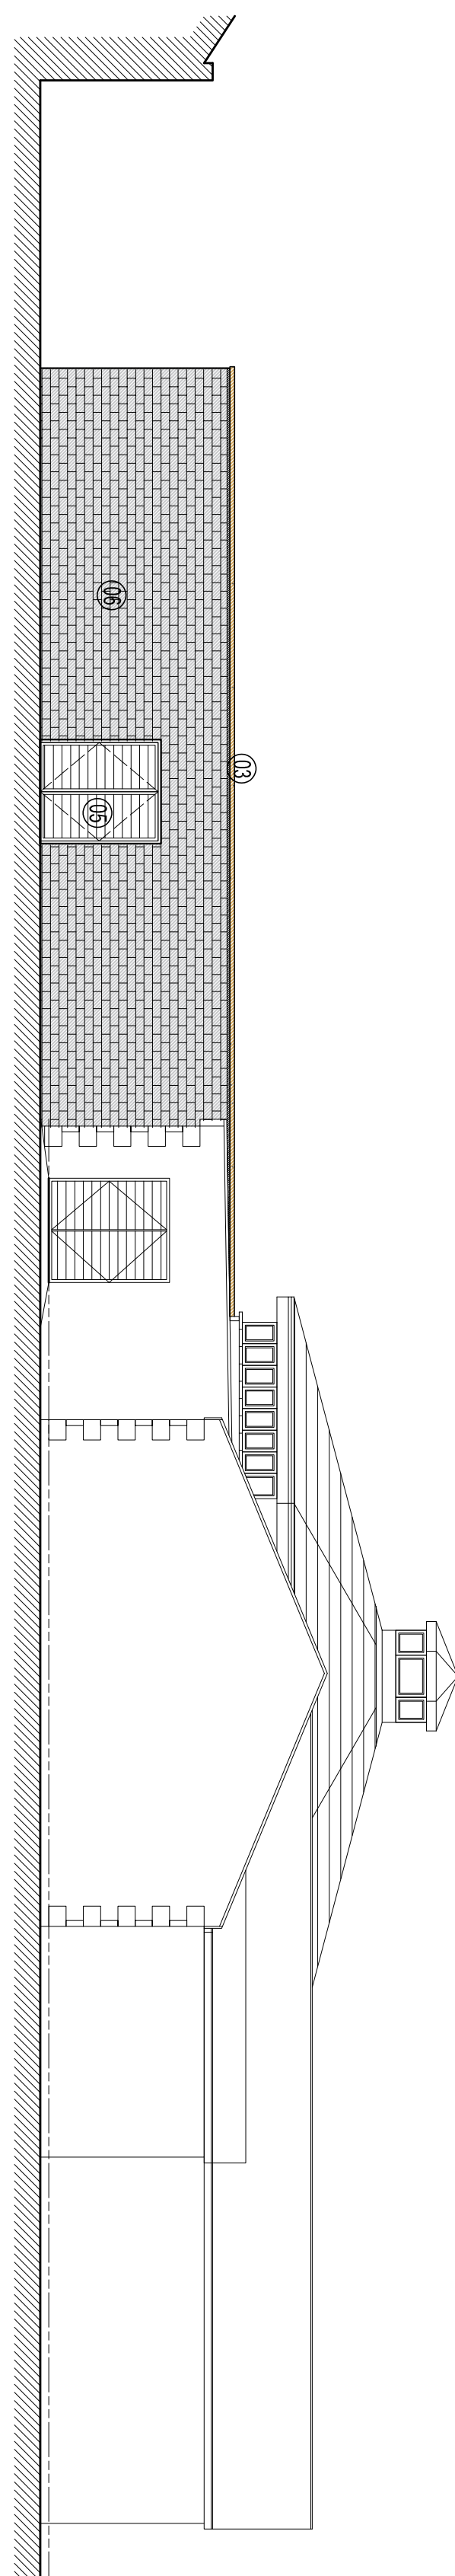

PROPOSED NORTH ELEVATION
SCALE 1:100

MATERIALS KEY:

- ① PATINATED COPPER CLADDING
- ② PVC ALUMINUM WINDOWS AND DOORS (GREY)
- ③ LOCALLY SOURCED SANDSTONE STONE COPINGS
- ④ WHITE RENDER
- ⑤ TIMBER DOORS
- ⑥ BLOCKWORK

					
Sheffield - Manchester www.codastudios.co.uk 0114 2794931 hello@codastudios.co.uk					
Rob Royd Farm			Client		
Rob Royd Farm Extension			Job		
Proposed Elevations					
Title					
DRAWN	CHECKED	DATE	SCALE	AJ ISSUE:	AI ISSUE:
LC	AH	08-2018		*	*
REVISION	DRAWING STATUS		DRAWING NUMBER		
-	-		2742-004		

© COPYRIGHT © CODE ON THE DESIGN AND PRODUCTION OF THIS DRAWING.
 This copyright must apply to all dimensions or sizes before making final drawings or commencing work, and any scale, no dimension may be added from the drawing.
 All dimensions are to be confirmed at any discrepancies in dimensions immediately.