




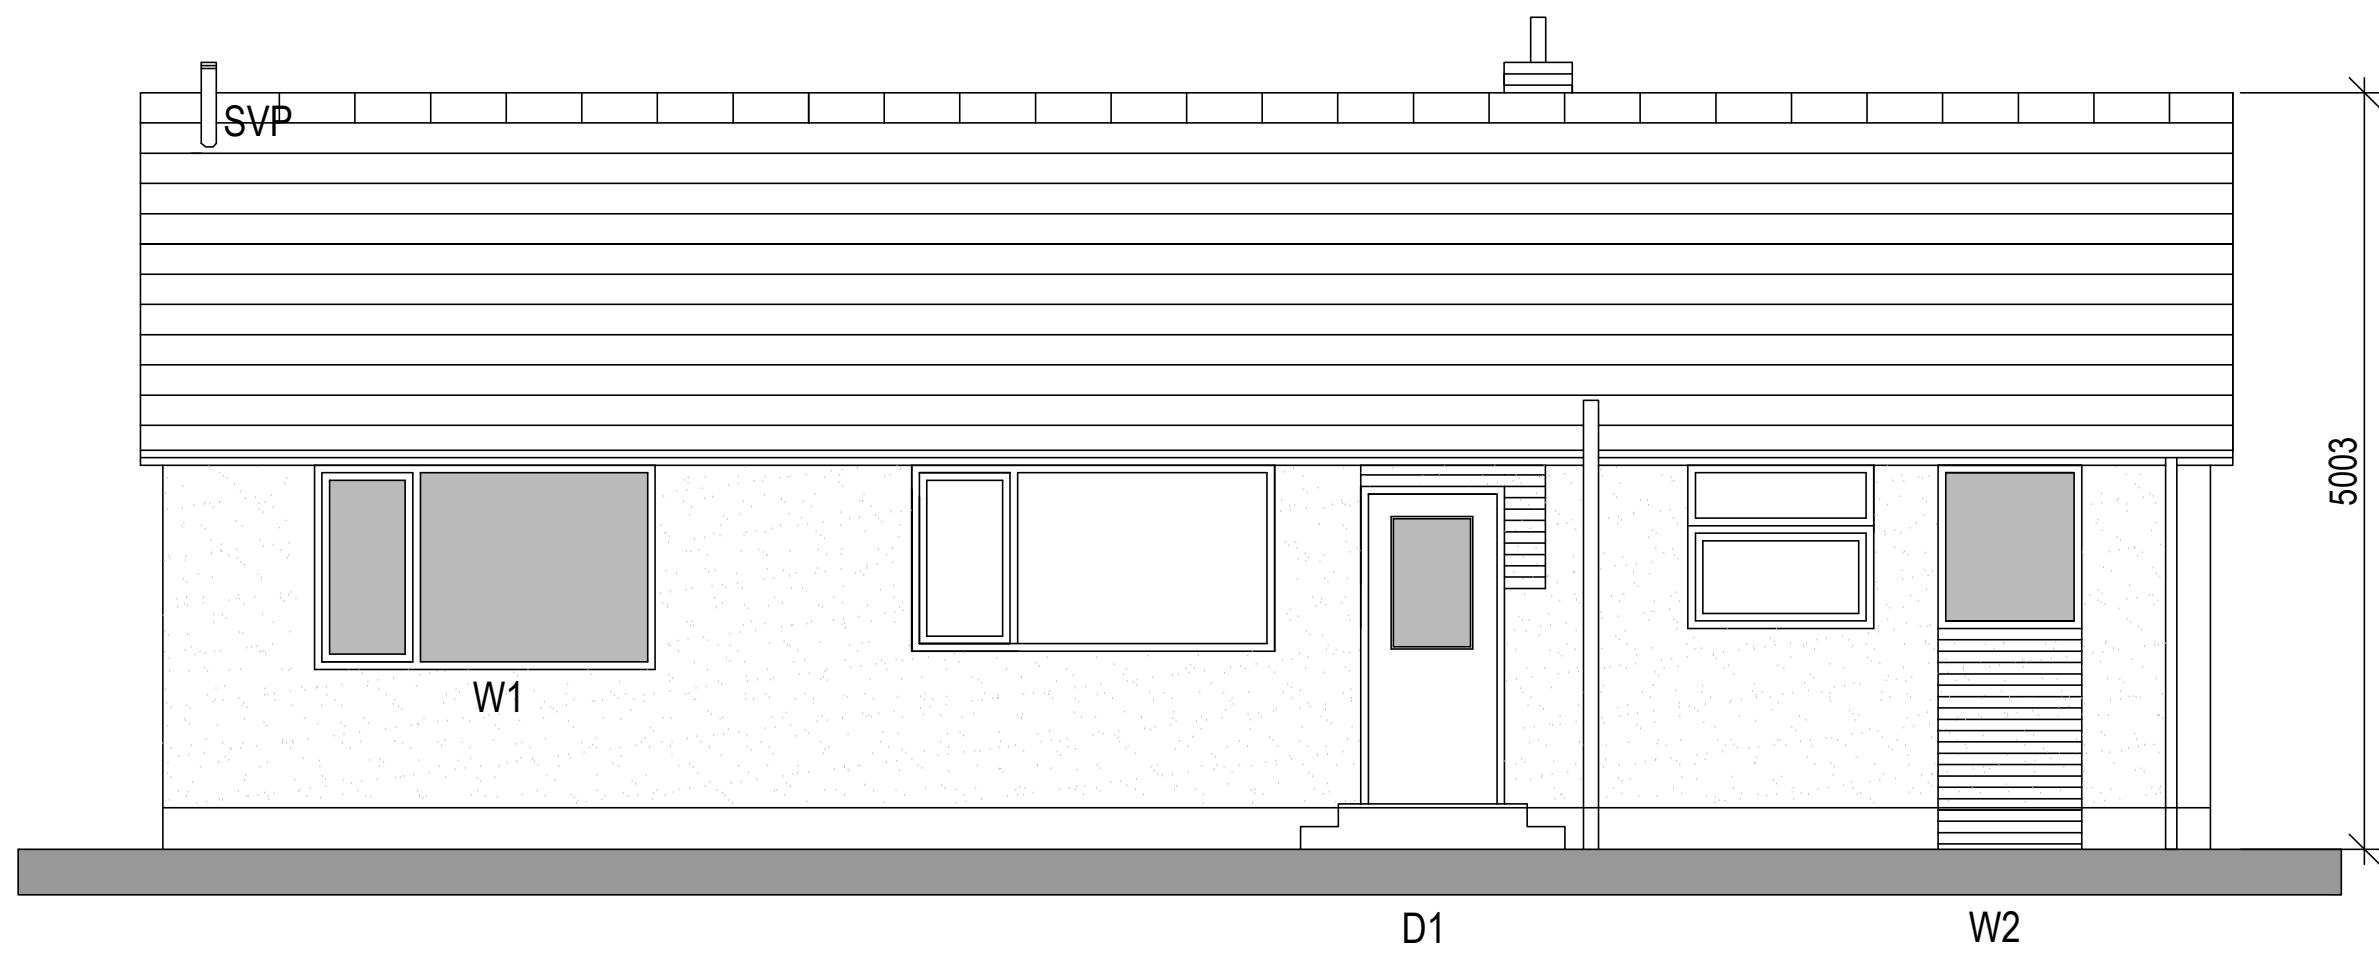


WEST ELEVATION

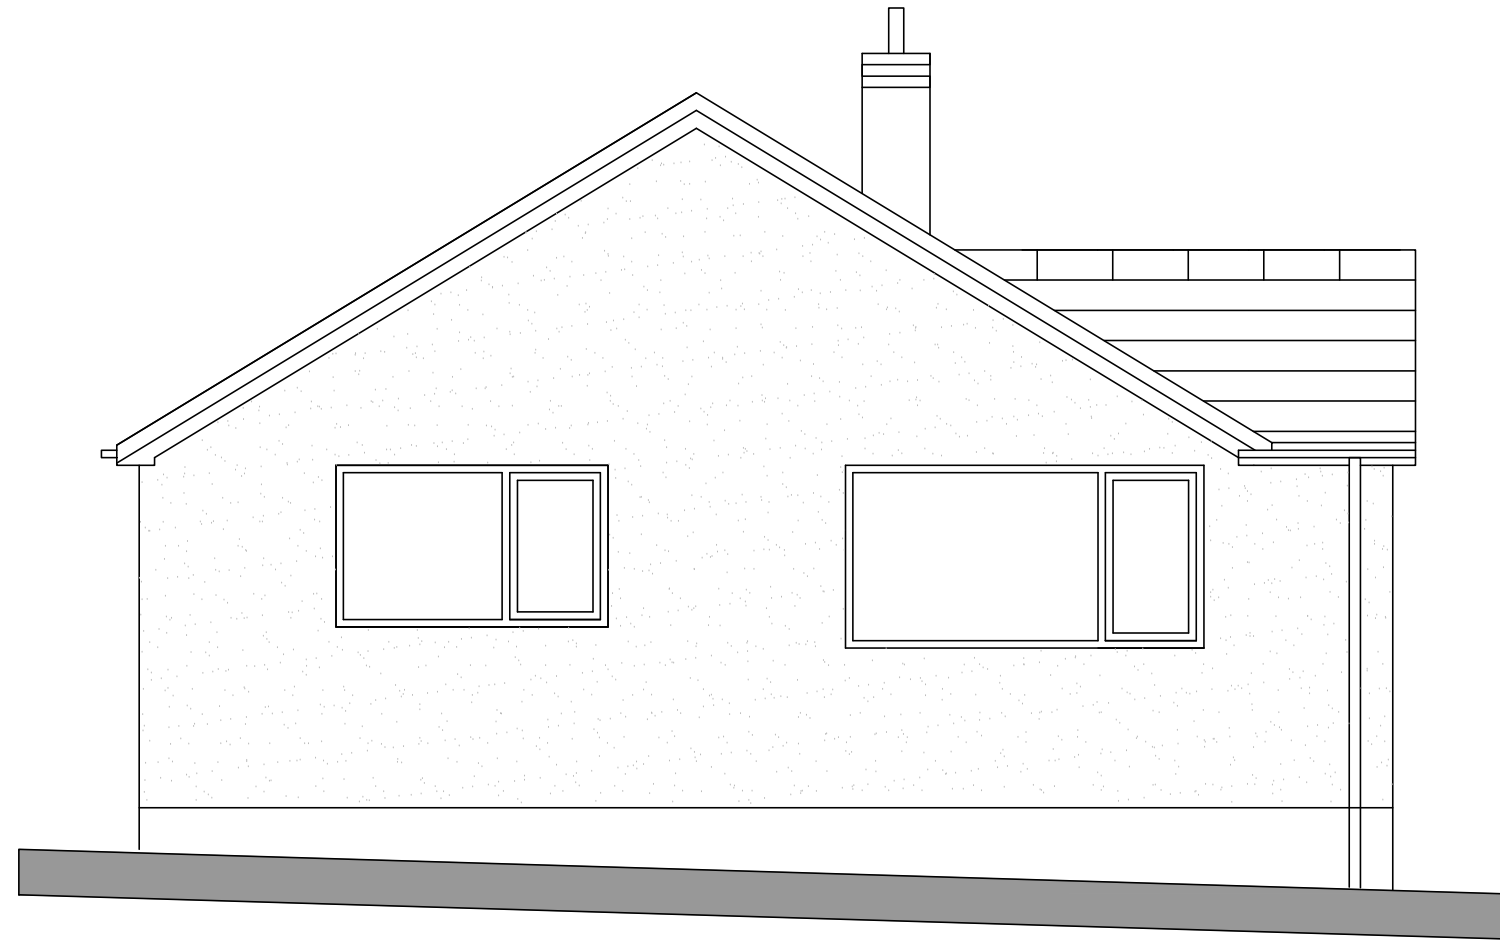

SOUTH ELEVATION

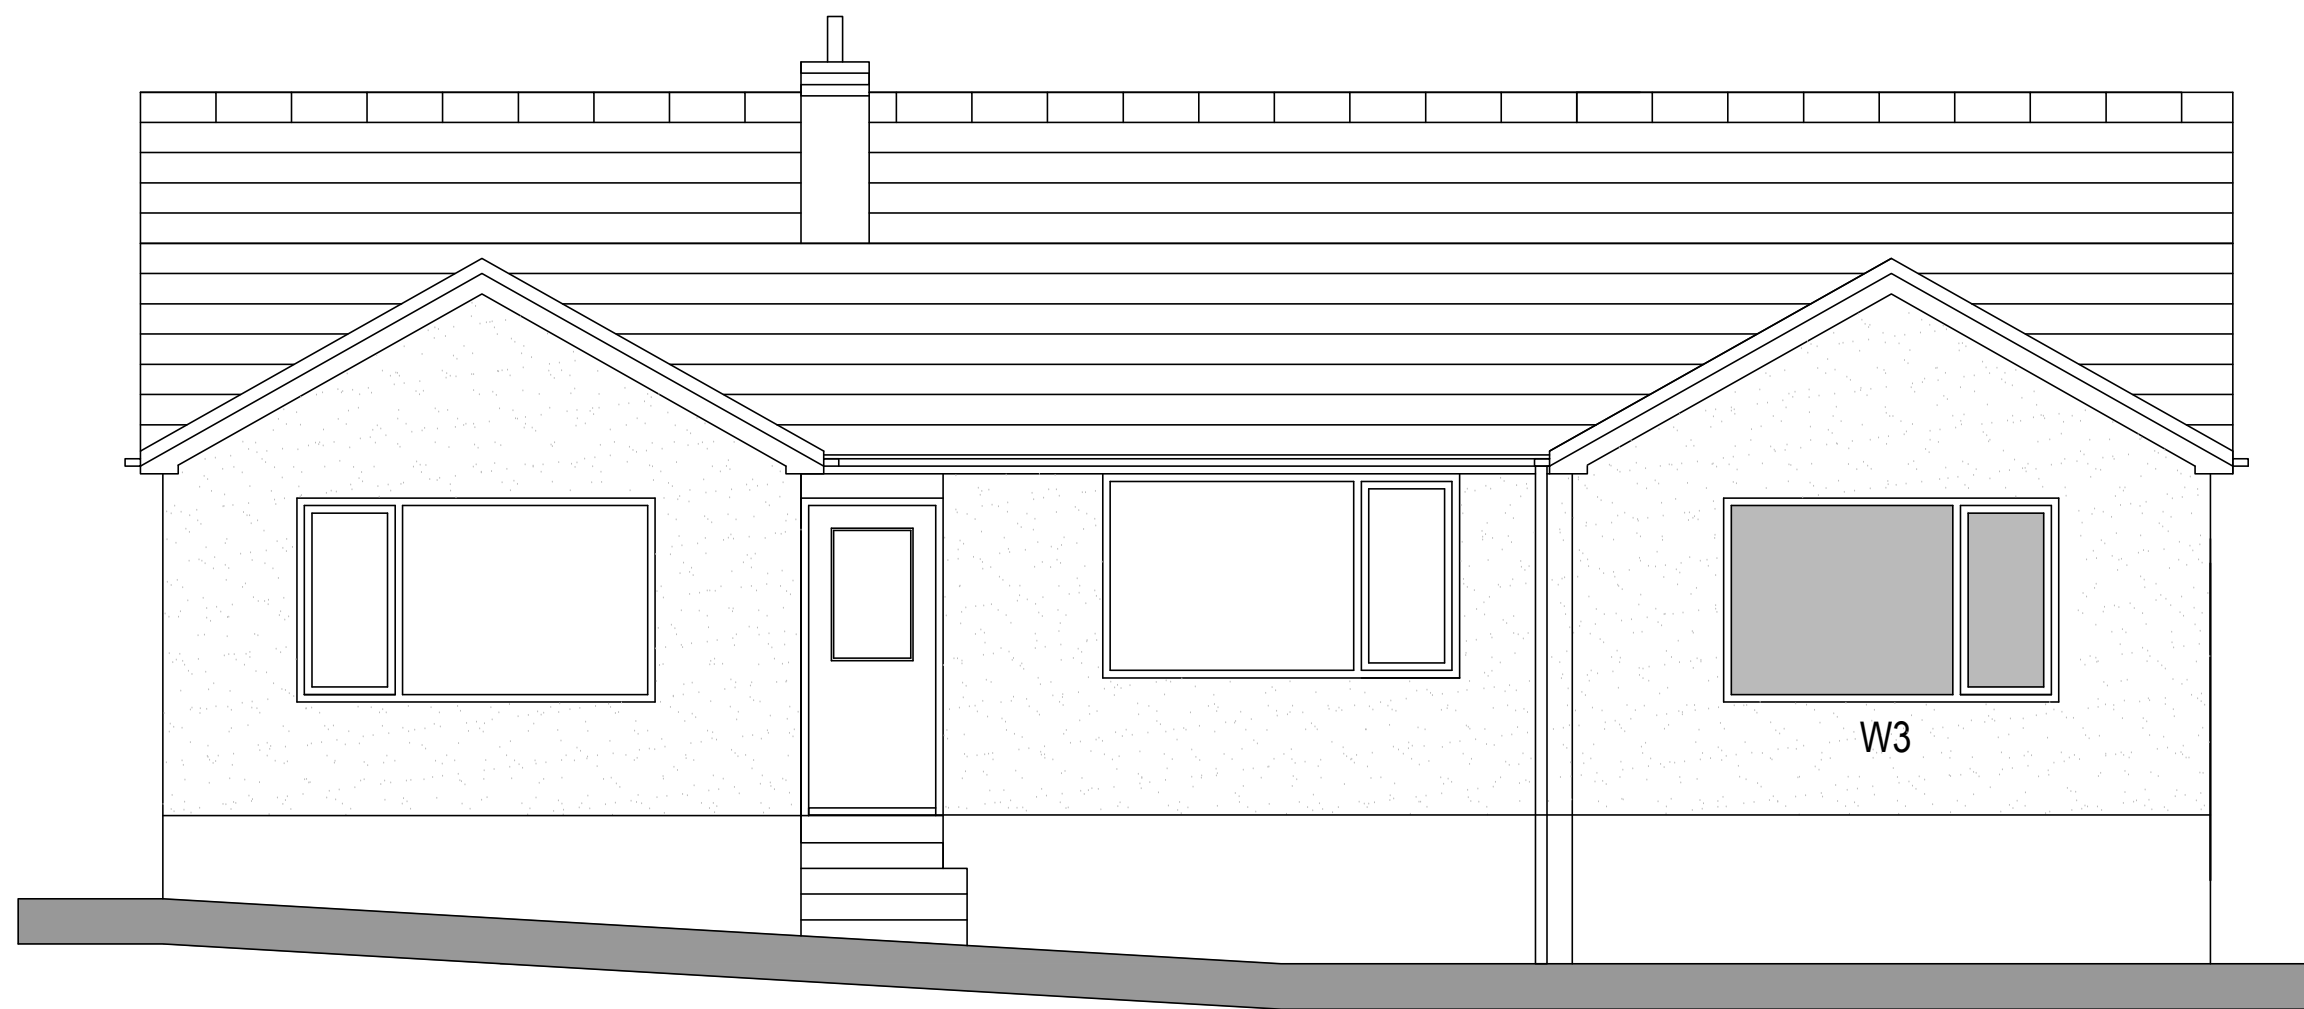


EAST ELEVATION

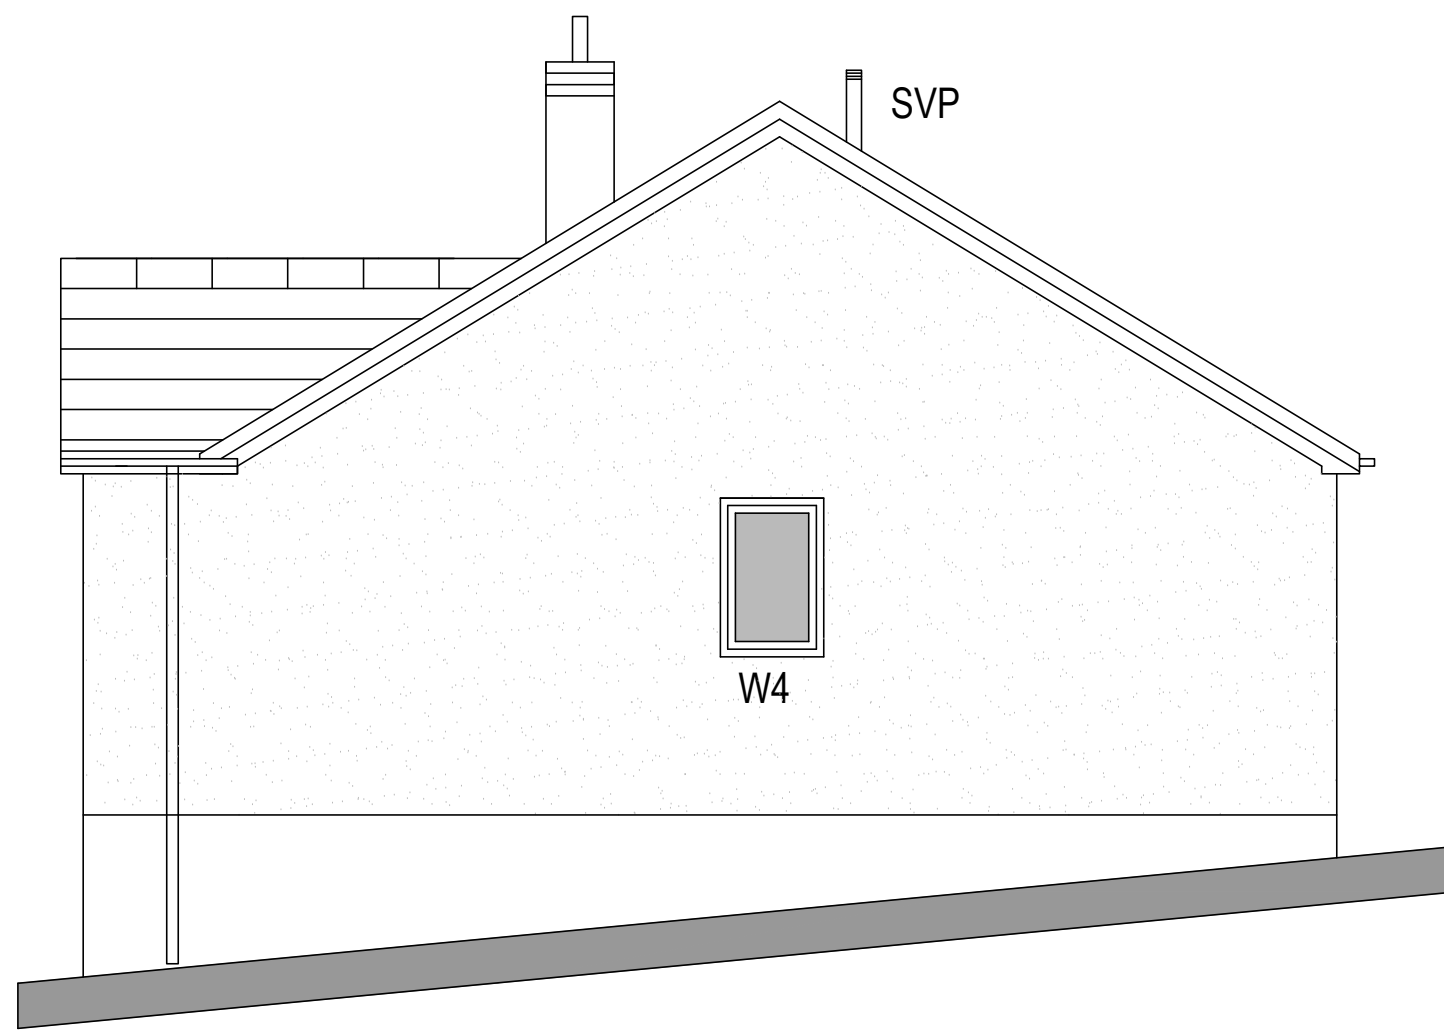


NORTH ELEVATION



SITE LOCATION PLAN 1:1250

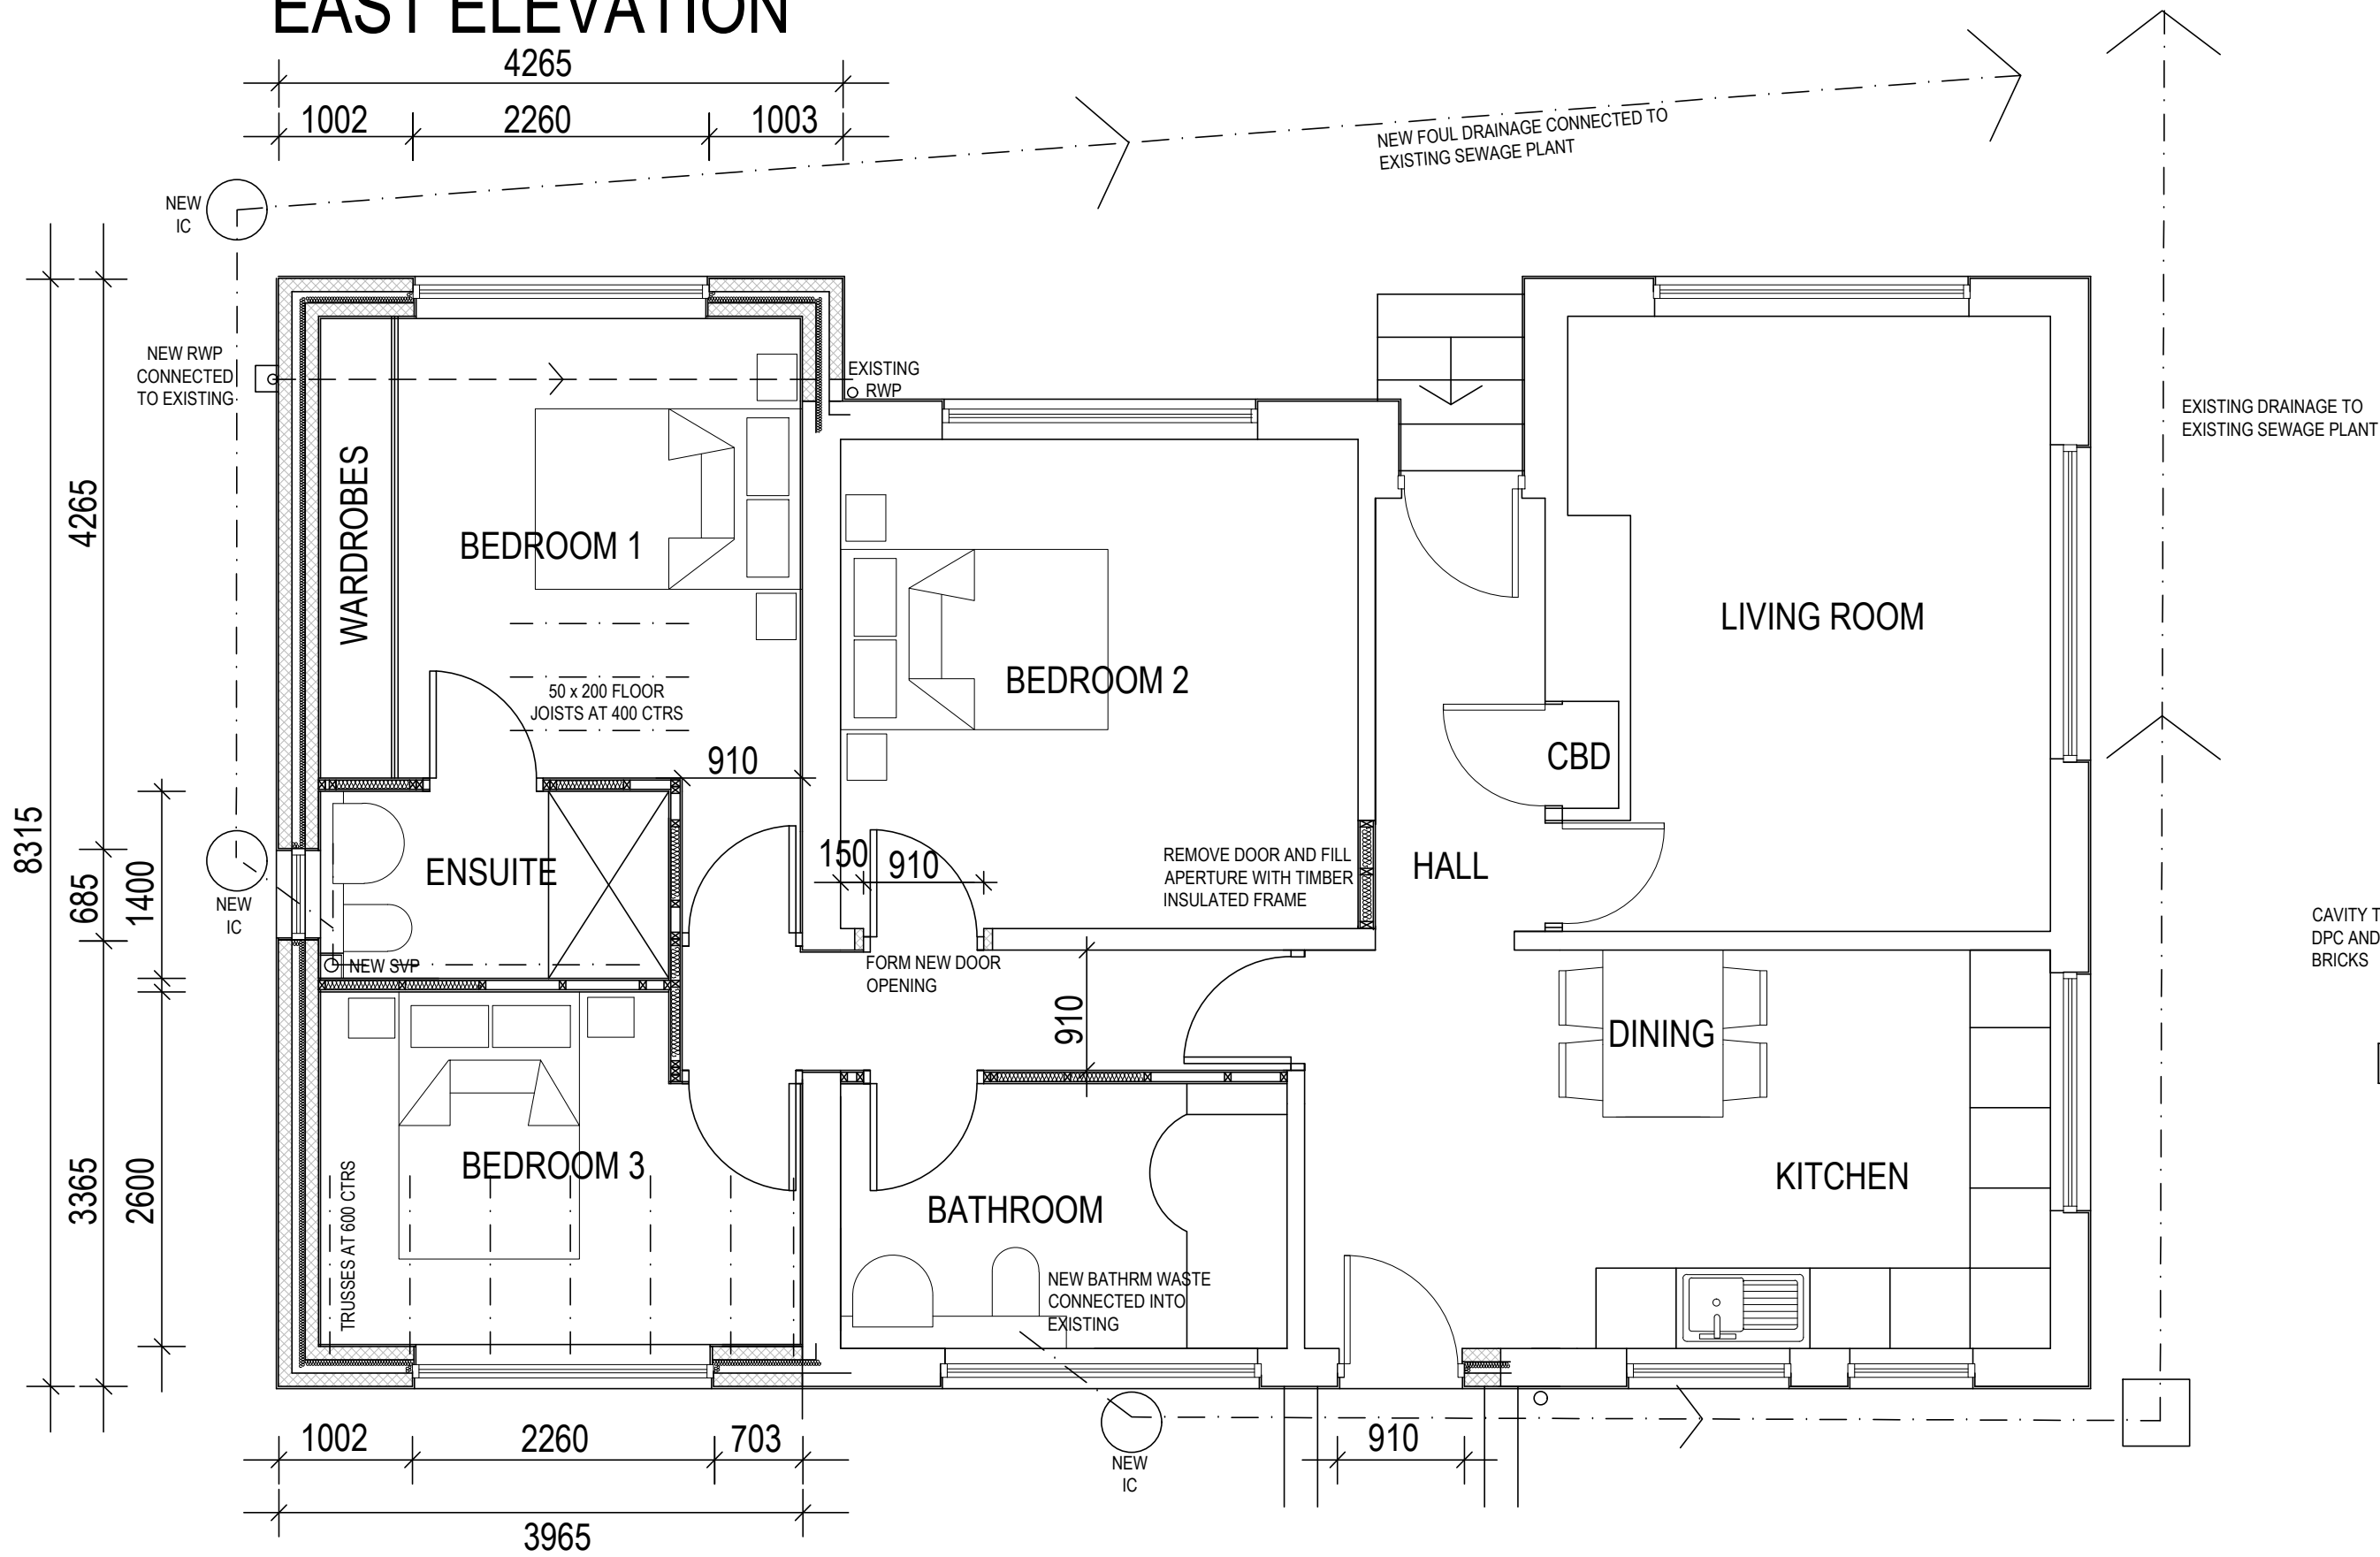

GROUND FLOOR PLAN

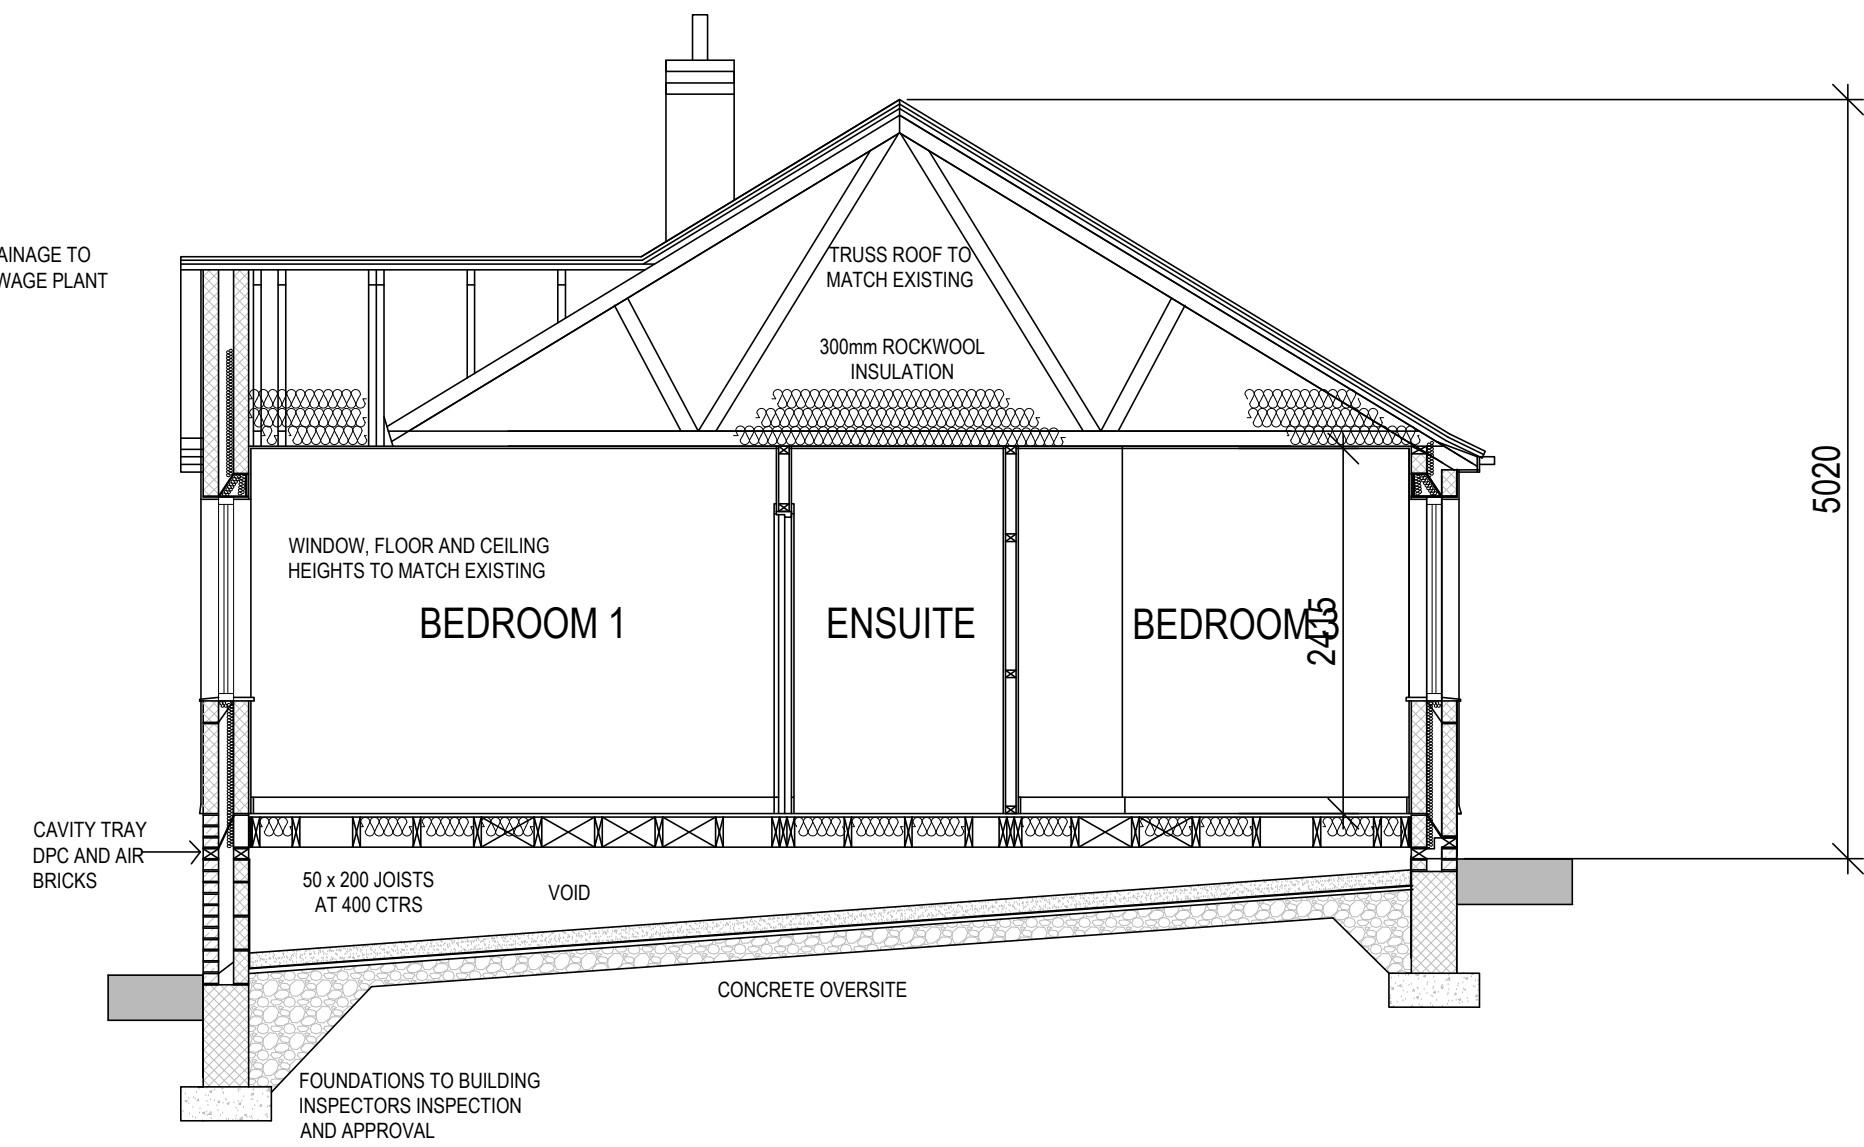

SECTION A-A

WINDOWS AND DOORS

- W1 2260 x 1350
W2 Existing Width x Cill to Match
W3 2260 x 1350
W4 685 x 1050
D1 910 x Height to Match

NOTE: ALL DIMENSIONS SHOWN ARE PROVISIONAL DIMENSIONS ONLY & SHOULD NOT BE READ AS EXACT MEASUREMENTS. THESE MAY NEED TO BE ALTERED DUE TO SITE CONSTRAINTS/ INSPECTION THE DRAWINGS AND DESIGN ARE THE COPYRIGHT OF L'ARCHE DEVELOPMENTS YORKSHIRE LTD & SHOULD NOT BE RE-PRODUCED WITHOUT PRIOR PERMISSION

EXISTING PLANS & ELEVATIONS FOR BUNGALOW RENOVATION

JOB TITLE
ROYD MOOR FARM

CLIENT
KINGSMAN HOMES

DRAWN BY	SCALE 1:500/100 @ A1
DATE APR 2023	DRAWING NO. 2215-00-22
CHECKED	REVISION A



L'Arche Developments (Yorkshire) Ltd
12 Manor Road
Farnley Twp
Huddersfield
mail@larchedevelopments.co.uk
Company Reg: 5115554 VAT Reg: 541826355
Close Partner: Reg: 07797226468 & 07797226463