




GROUND FLOOR PLAN
SCALE 1:50




FRONT ELEVATION (PARK GROVE)
SCALE 1:100




SIDE ELEVATION (AGNES ROAD)
SCALE 1:100

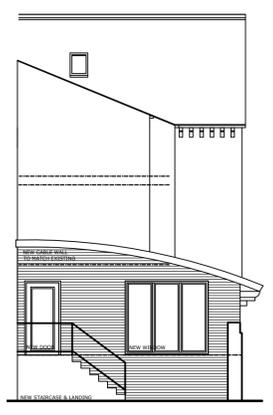


REAR ELEVATION
SCALE 1:100

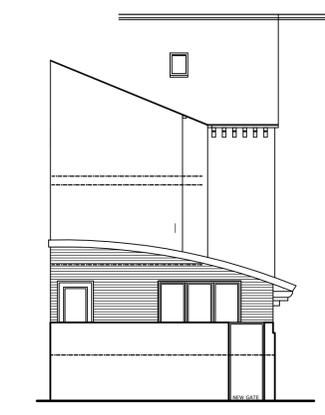


REAR ELEVATION (BOUNDARY WALL)
SCALE 1:100

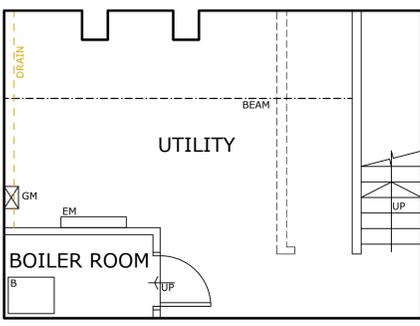

BASEMENT FLOOR PLAN
SCALE 1:50

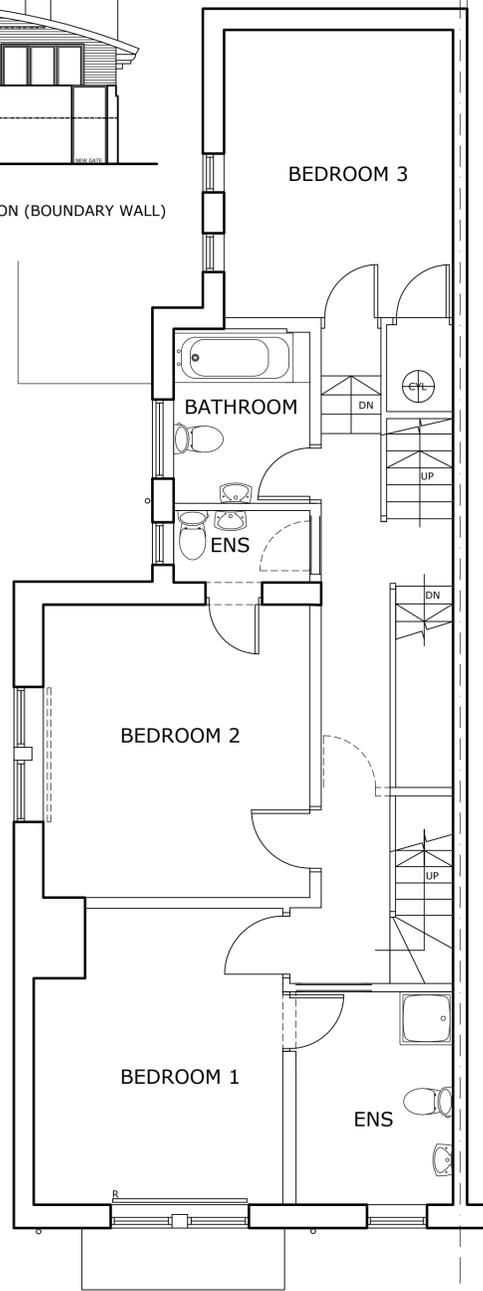

FIRST FLOOR PLAN
SCALE 1:50

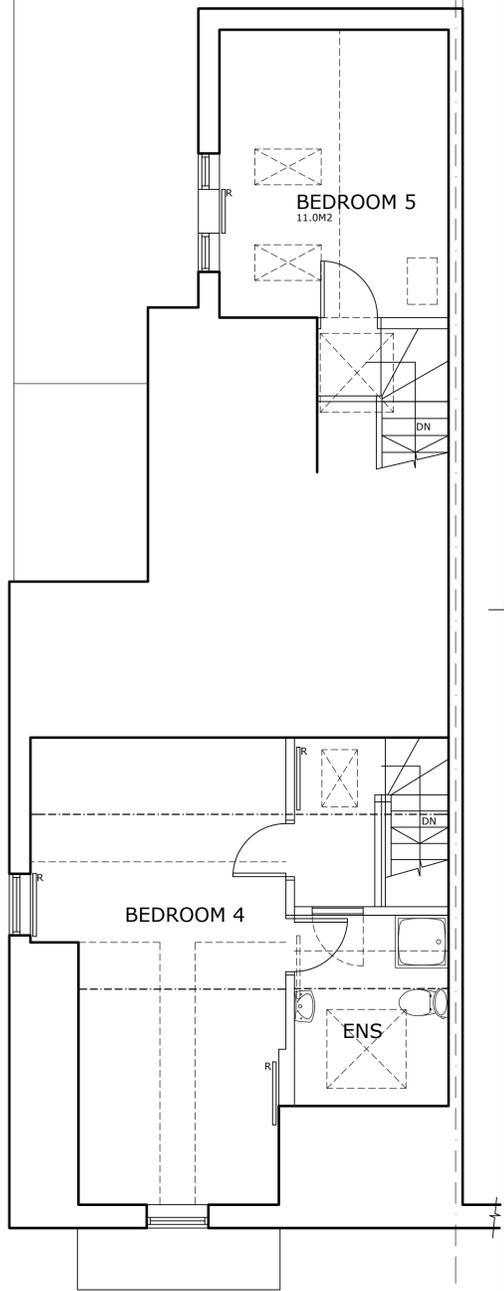

SECOND FLOOR PLAN
SCALE 1:50

DRAFT



1. THIS DRAWING AND THE COPYRIGHTS AND PATENTS THEREIN ARE THE PROPERTY OF NYP ARCHITECTURAL SERVICES LLP. REGISTERED IN ENGLAND AND WALES No. 4631338 AND MAY BE USED OR REPRODUCED ONLY UNDER CONTRACT.
2. CONTRACTORS AND SUB-CONTRACTORS MUST CHECK AND AGREE ALL DIMENSIONS BEFORE PREPARING SHOP DRAWINGS OR COMMENCING WORK ON SITE.
3. CONTRACTORS ARE RESPONSIBLE FOR INFORMING THE DESIGNER OF ANY DISCREPANCY DISCOVERED ON THIS DRAWING OR BETWEEN THIS DRAWING AND ANY OTHER RELATED DOCUMENT ISSUED UNDER THE STANDARD FORM OF CONTRACT IN RESPECT OF THE WORK.
4. WRITTEN DIMENSIONS ONLY ARE TO BE USED FROM THIS DRAWING. IF IN ANY DOUBT ASK FOR CLARIFICATION.

Notes.



NYP ARCHITECTURAL SERVICES The Grove, High Street, Dodworth, Barnsley, S75 3RQ. Tel: 01226 200989. E-mail: scott@nypas.co.uk / stephen@nypas.co.uk			
Project.	PROPOSED CHANGE OF USE 94 PARK GROVE BARNLSLEY, S70-1QE	Client.	
Drawing Title.	PROPOSAL: PLANS & ELEVATIONS AS PROPOSED	Date.	AUG 2020
		Scale.	AS INDICATED
		Ref.	101-88
		Dwg. No.	02
		Rev.	

SHEET SIZE: A1