


Ground Floor Plan (as)

Ground Floor Plan (opp)

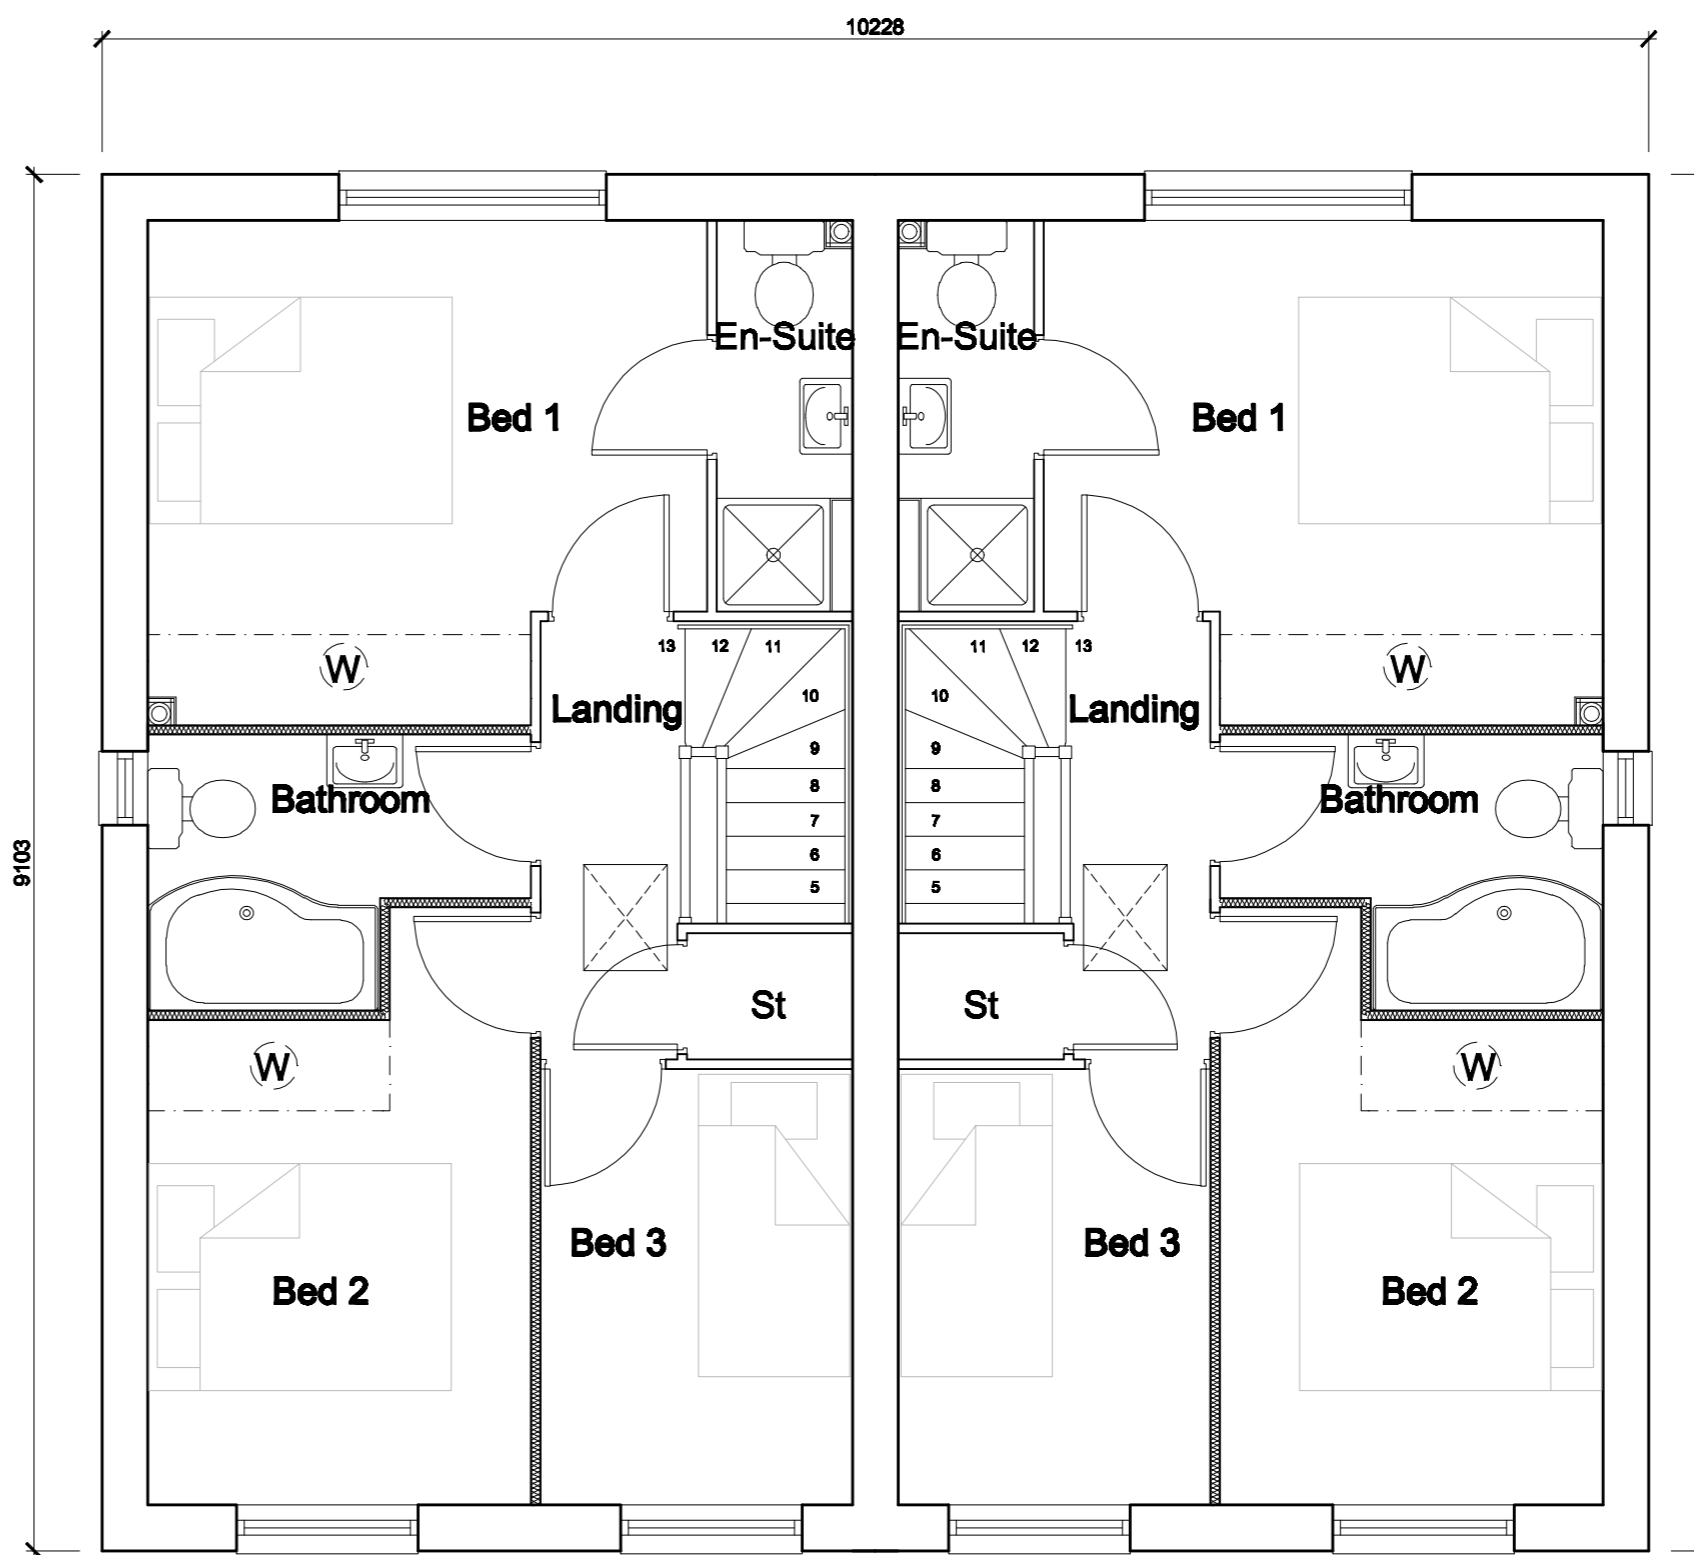

First Floor Plan (as)

First Floor Plan (opp)

Note: Based on Keepmoat Homes Drawing, House type 898 2008 100mm Edition. Dwg No. HH08/898-100/02

Drawing Status: **PLANNING**

Title: **Keepmoat Homes  
Leslie Road, Barnsley  
House Type 836  
Planning Drawing**

Scale: 1:50, 1:100 @ A2 Date: September 2009  
Drawn by: PH1 e-mail: paul.hopwood@queensberrydesign.co.uk

Drawing no.: QD309-836-01 Revision: - Client Contract no.: -

