





FRONT ELEVATION



REAR ELEVATION

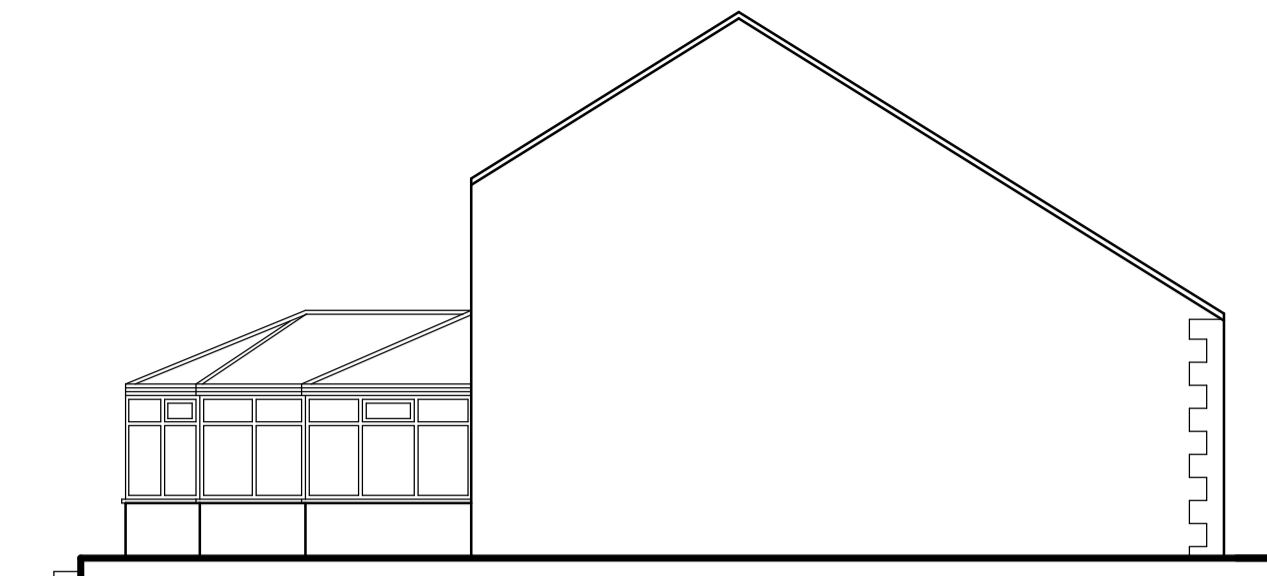


SIDE ELEVATION

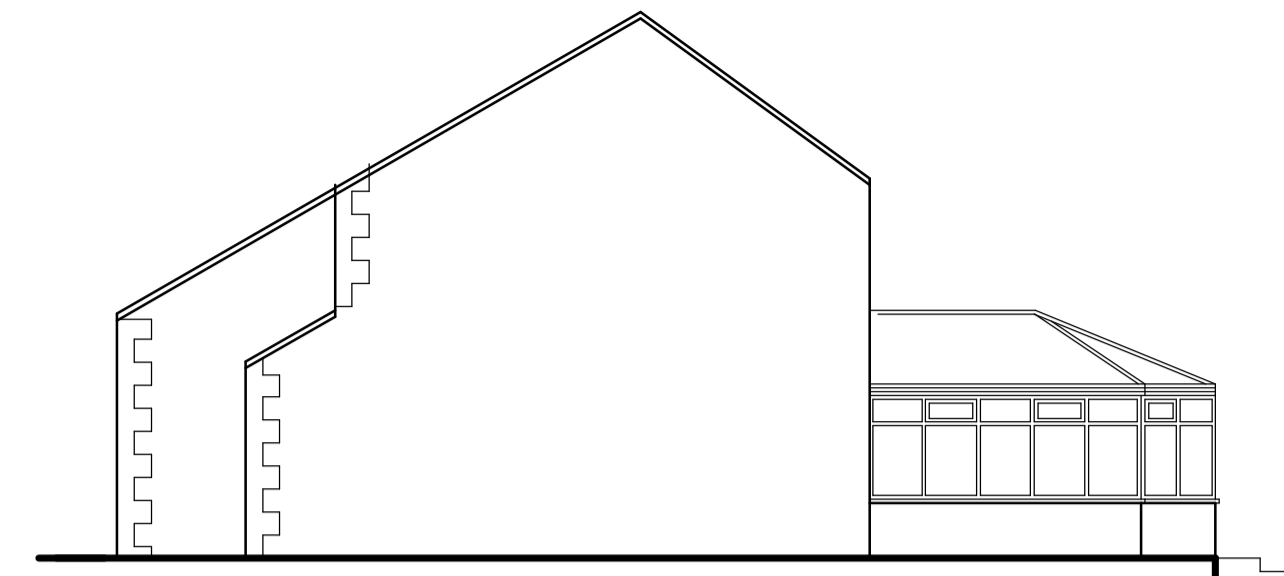


SIDE ELEVATION

General notes

- 1 This drawing is copyright and is not to be copied or reproduced in any way without obtaining prior consent.
- 2 All dimensions and levels to be checked and verified on site. Any discrepancies to be reported to this office before work commences.
- 3 Details of ground floor construction and foundations are indicative only and are subject to ground conditions and levels.
- 4 The project to which this drawing applies should, if applicable, be undertaken in full compliance with the C.D.M. Regulations (2015), and under the control of a client appointed Principal Contractor and the Client must ensure that they are fully aware of their responsibilities within the C.D.M. Regulations (2015)
- 5 Any work that is carried out adjacent to any existing 'Party Walls and Boundary Party Walls' the client is to ensure that the requirements of the Party Wall Act 1996 are strictly adhered to and all the legal requirements of that act are to be discharged prior to commencement of any work.
- 6 NOTE:
Any works that are subject to Building Regulation Approval must not be commenced prior to approval being granted.
Any works that are commenced prior to approval will be the sole responsibility of the applicant/contractor.

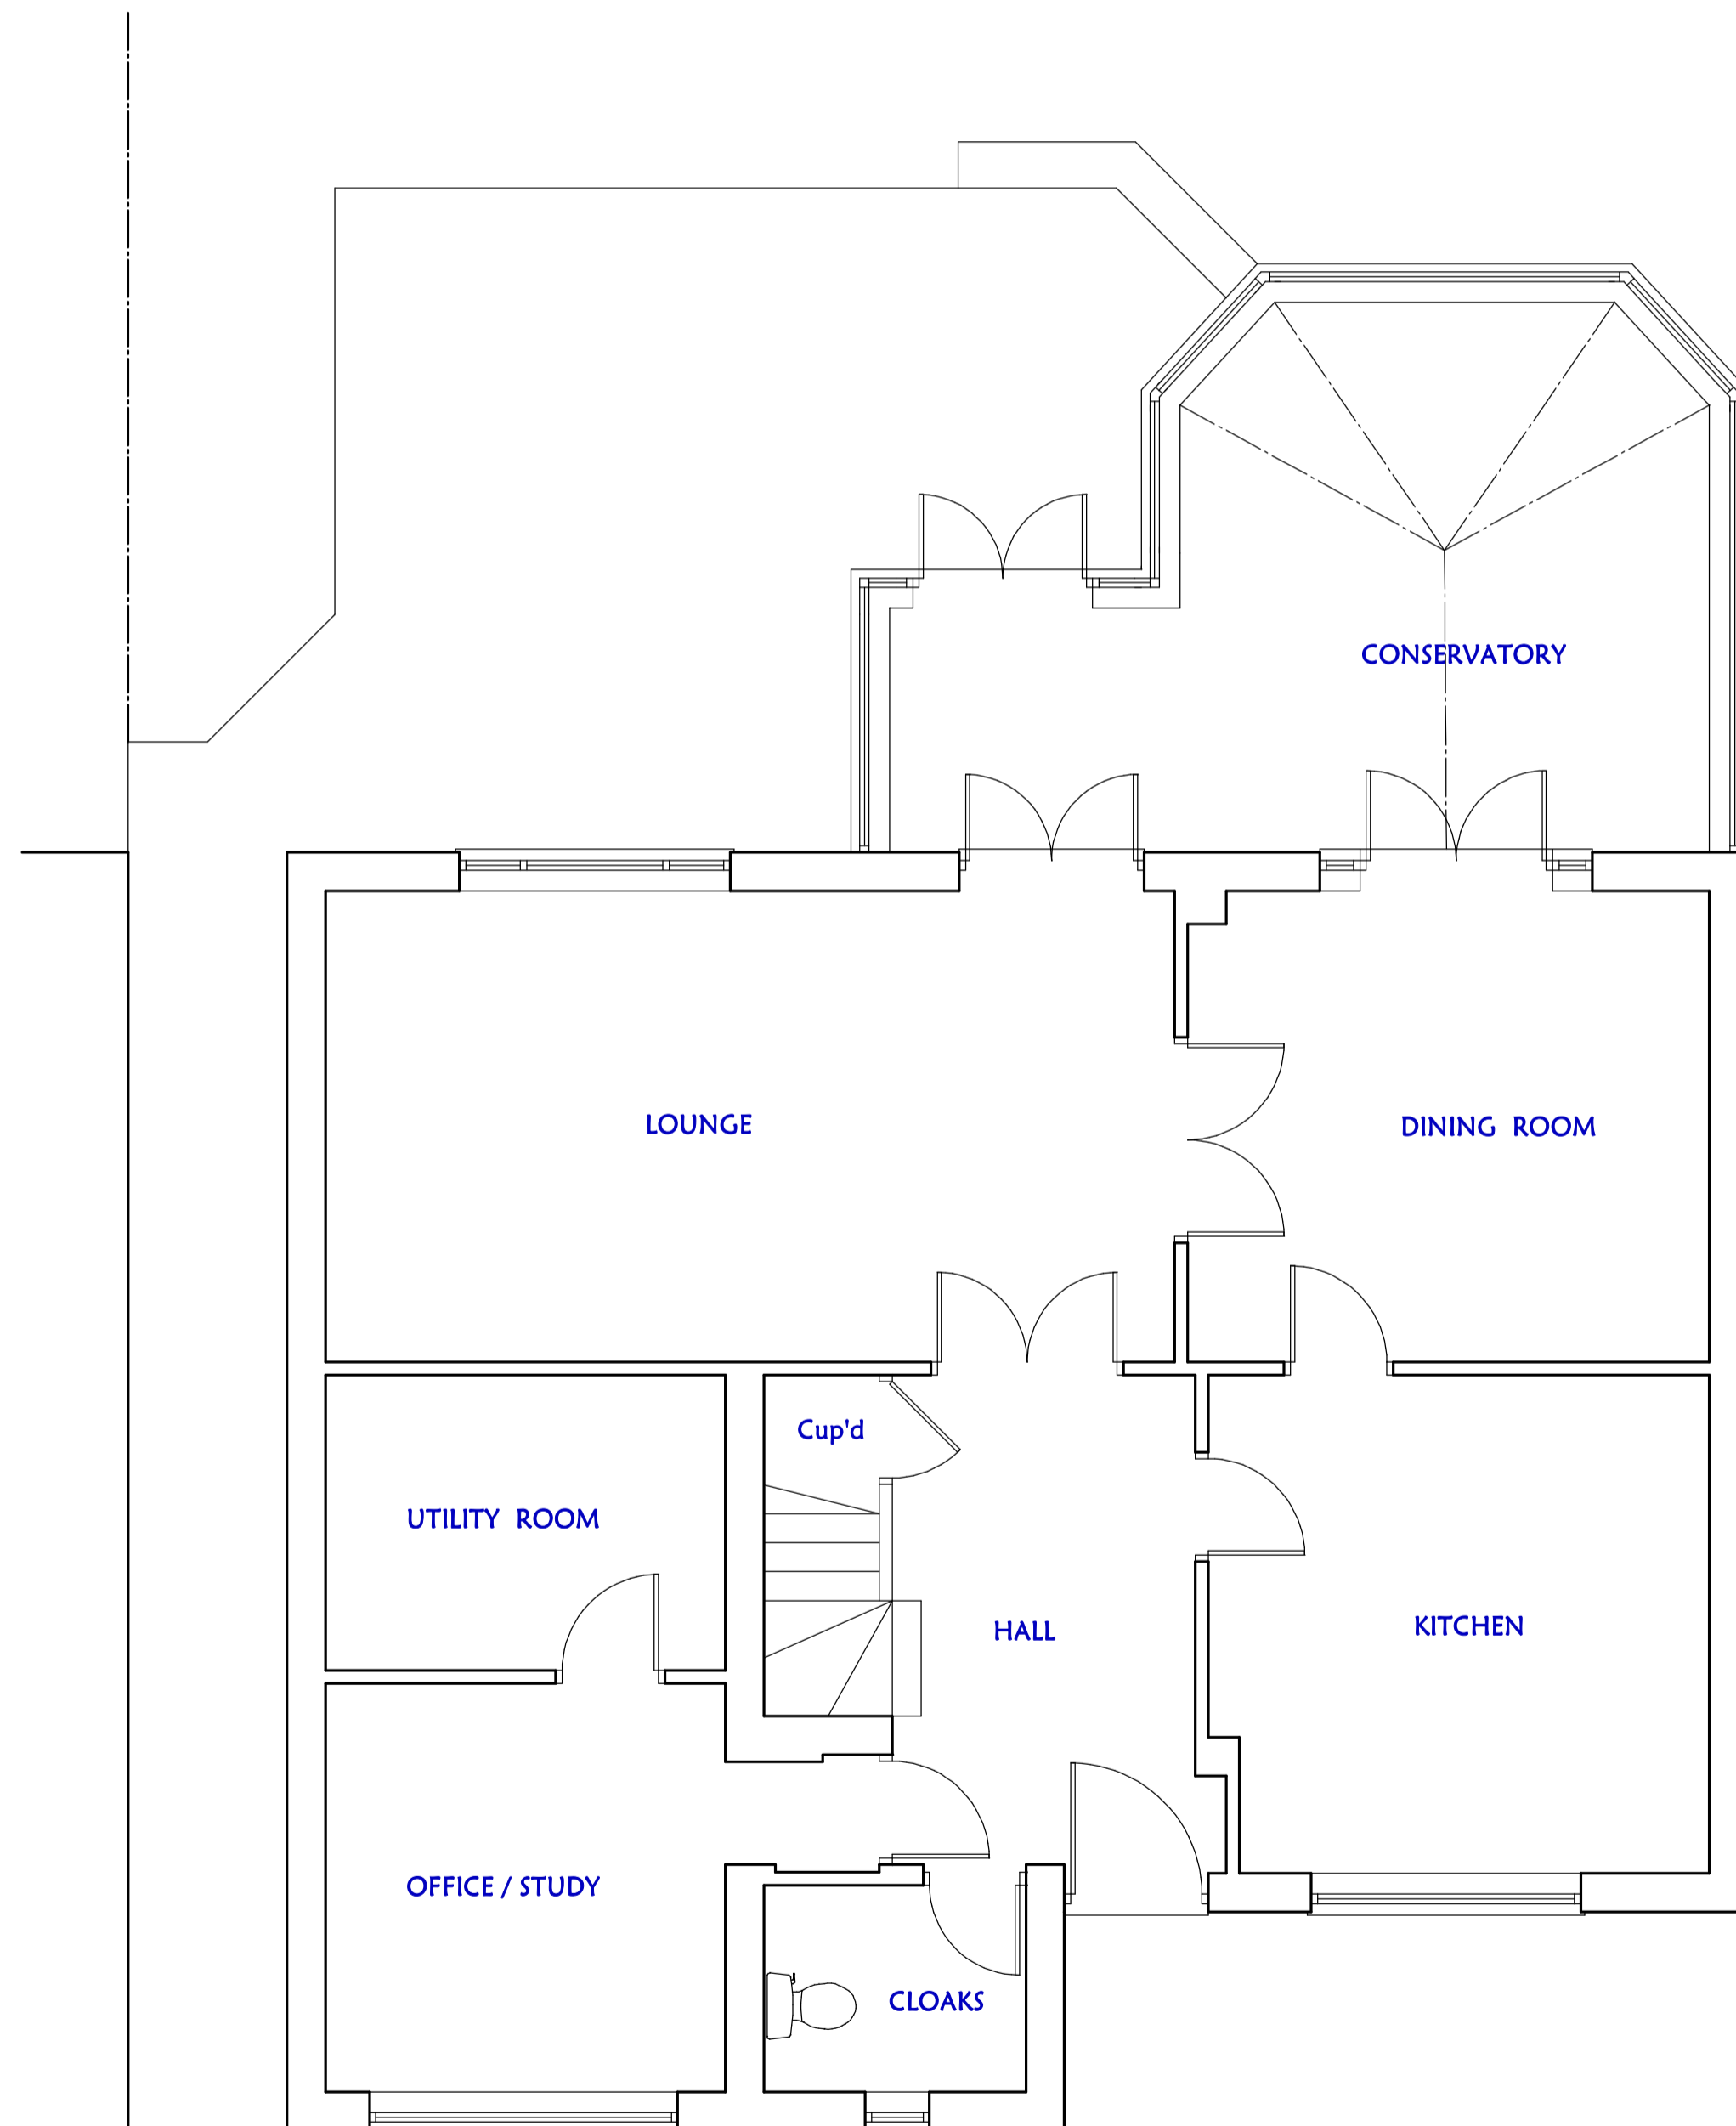

GROUND FLOOR PLAN

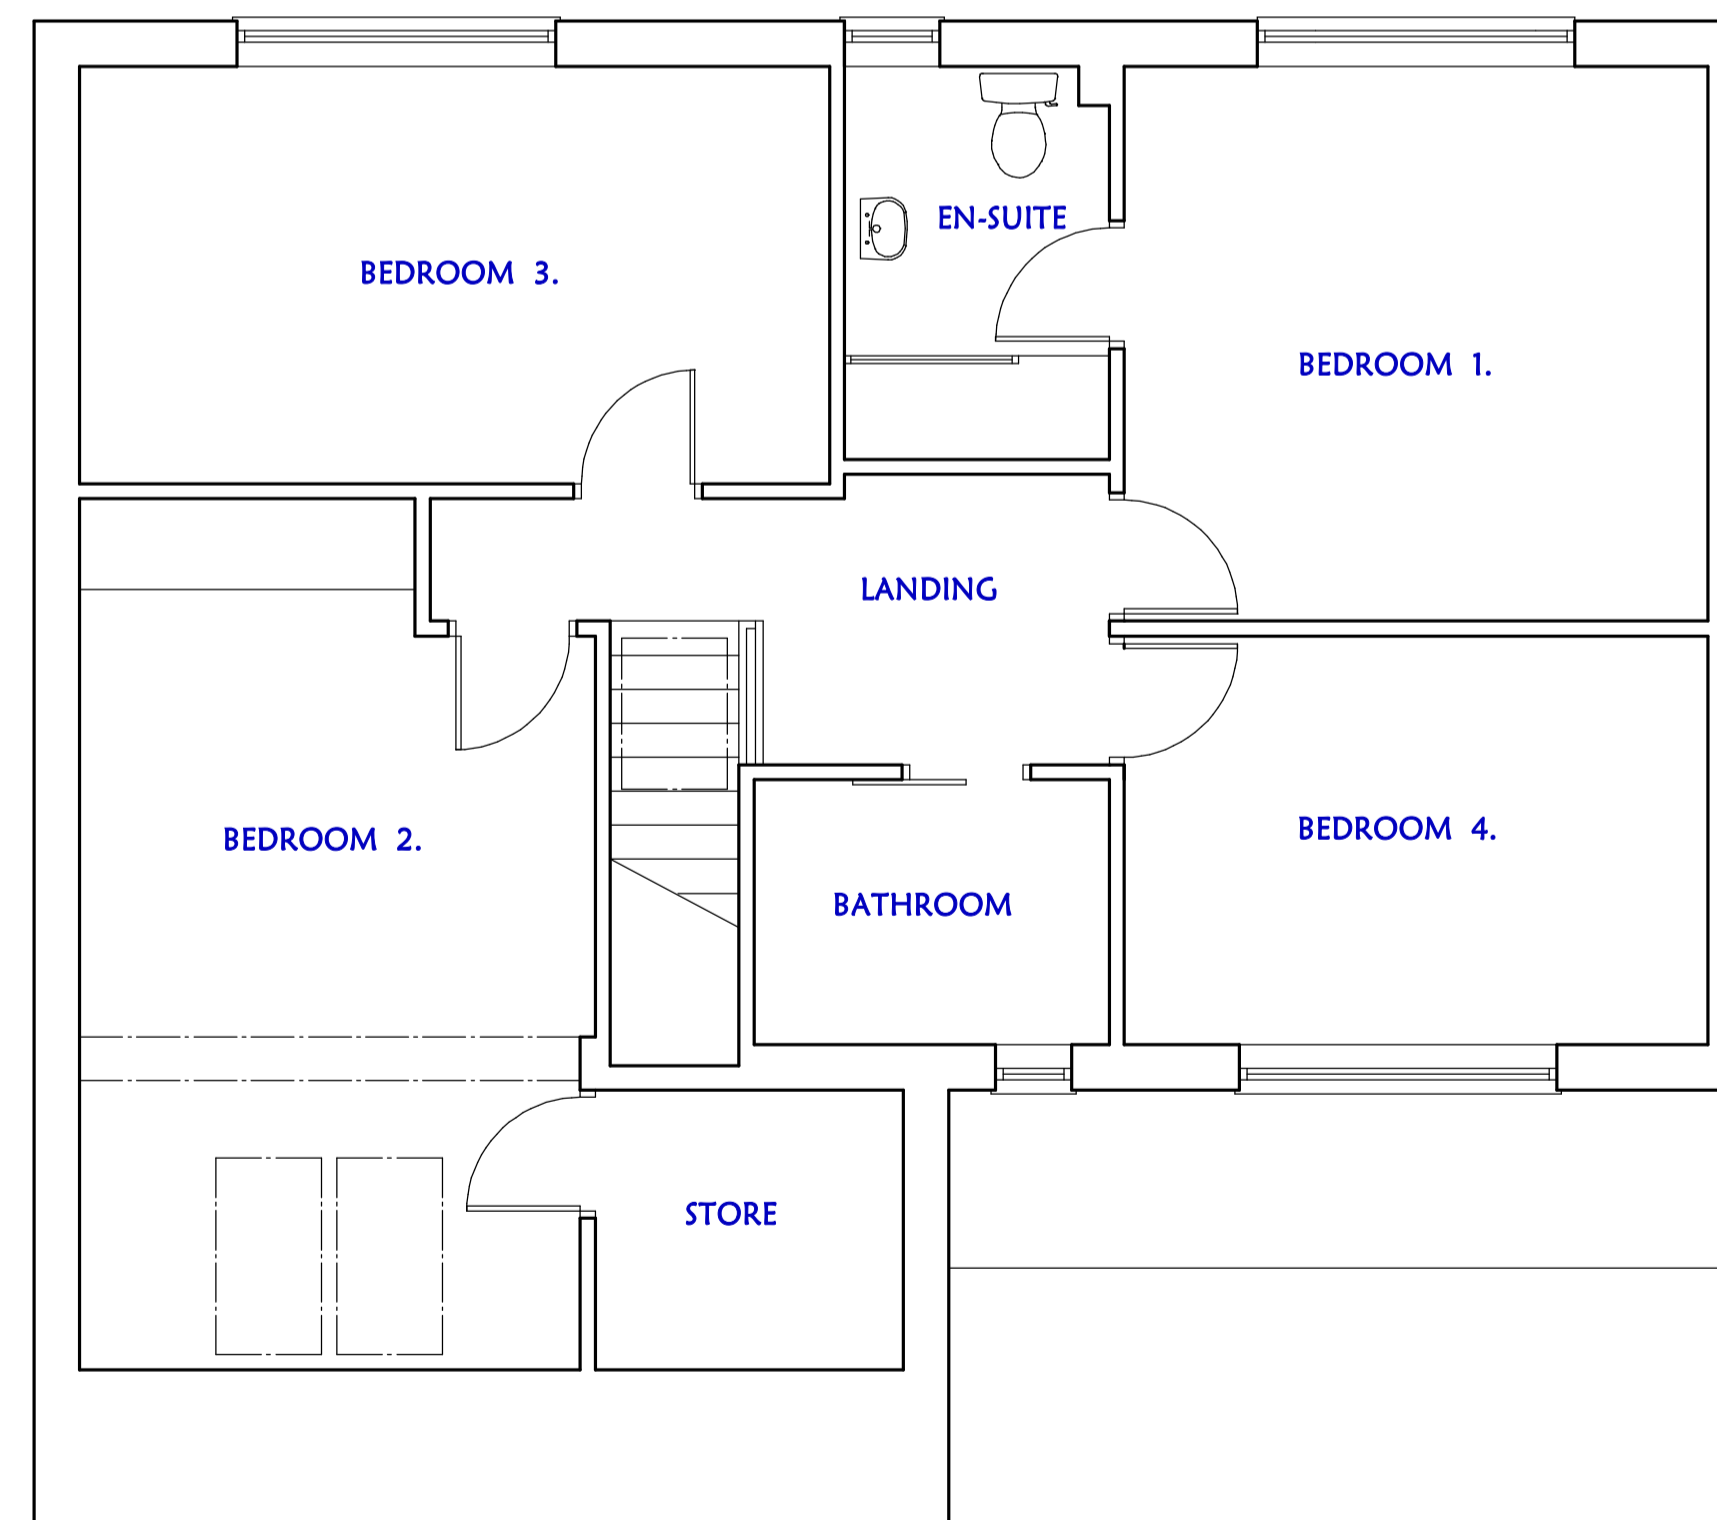

FIRST FLOOR PLAN


EXISTING DRAWING

REVISION	DATE	DESCRIPTION
----------	------	-------------

PROJECT : PROPOSED EXTENSIONS
ADDRESS : 11, LUNDHILL FARM MEWS
HEMMINGFIELD
BARNISLEY,
S73.0PJ
CLIENT : MR & MRS WALLER


DRAWING No :
2017-51-1
DATE
JANUARY 2017

SCALE :
1:50 & 1:100

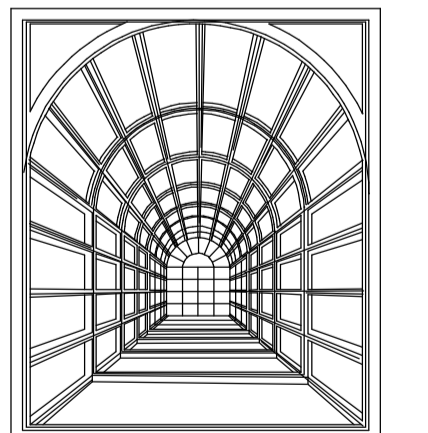

**JOHN KNOWLES
ARCHITECTURAL DESIGN**

Deancroft, Chestnut Court,
Thrybergh,
Rotherham, S65, 4RA.
Telephone : 07966 394425
e-mail johnknowles1@btconnect.com

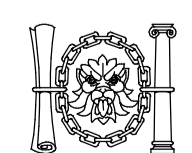

Chartered Institute of
Architectural Technologists

This document was created with Win2PDF available at <http://www.win2pdf.com>.
The unregistered version of Win2PDF is for evaluation or non-commercial use only.
This page will not be added after purchasing Win2PDF.