



FRONT ELEVATION

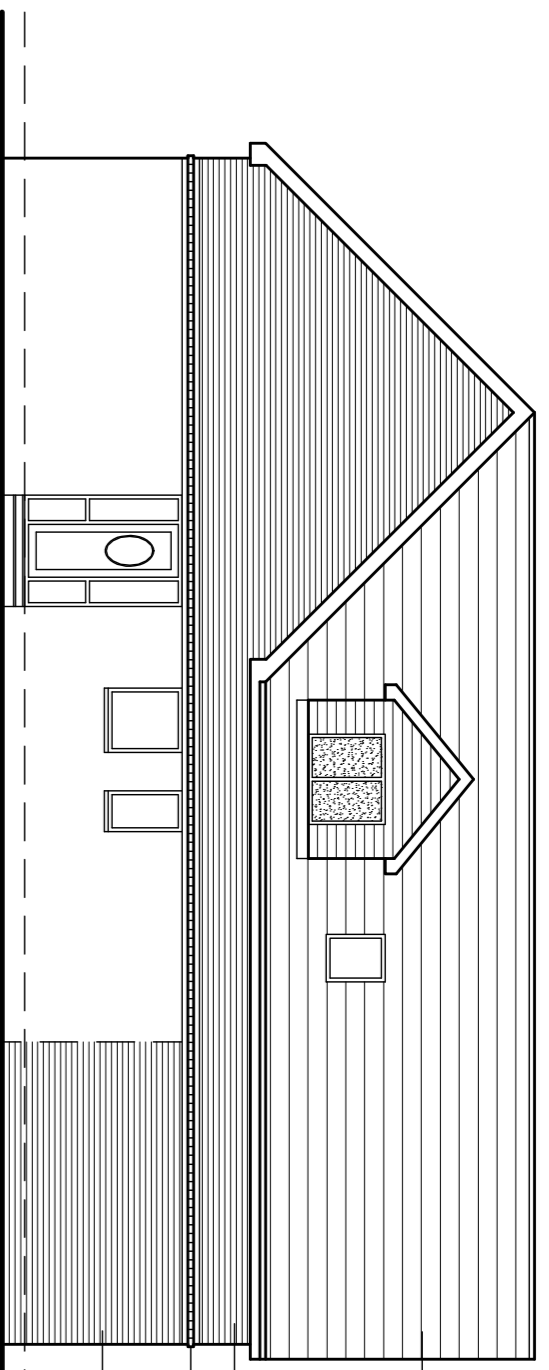


SIDE ELEVATION

INTERLOCKING CONCRETE
ROOF TILES
CONTRASTING BRICKWORK
FEATURE BRICK STRING
COURSES
BRICKWORK TO MATCH
EXISTING

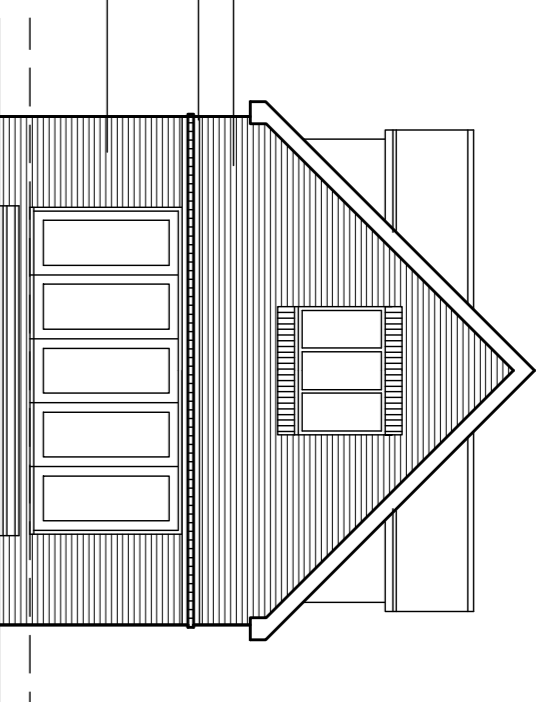


REAR ELEVATION

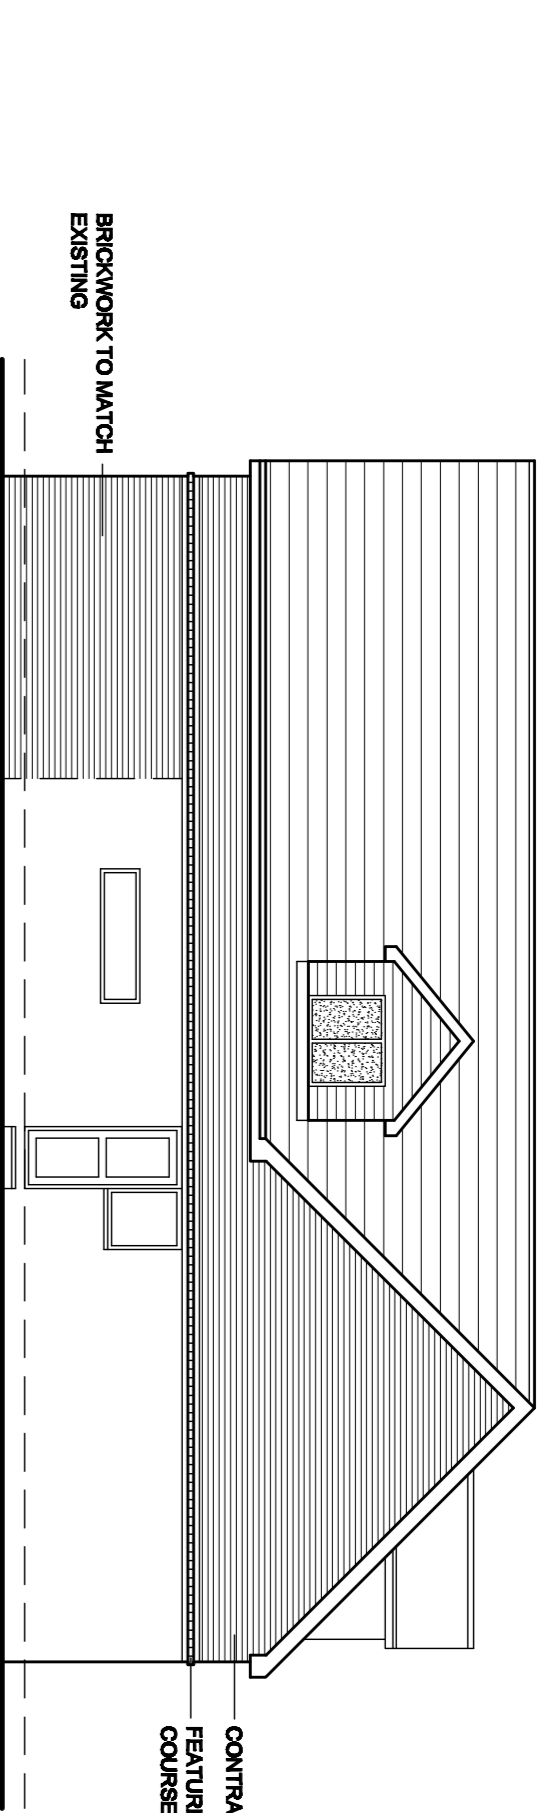


SIDE ELEVATION


CONTRASTING BRICKWORK
FEATURE BRICK STRING
COURSES
BRICKWORK TO MATCH
EXISTING

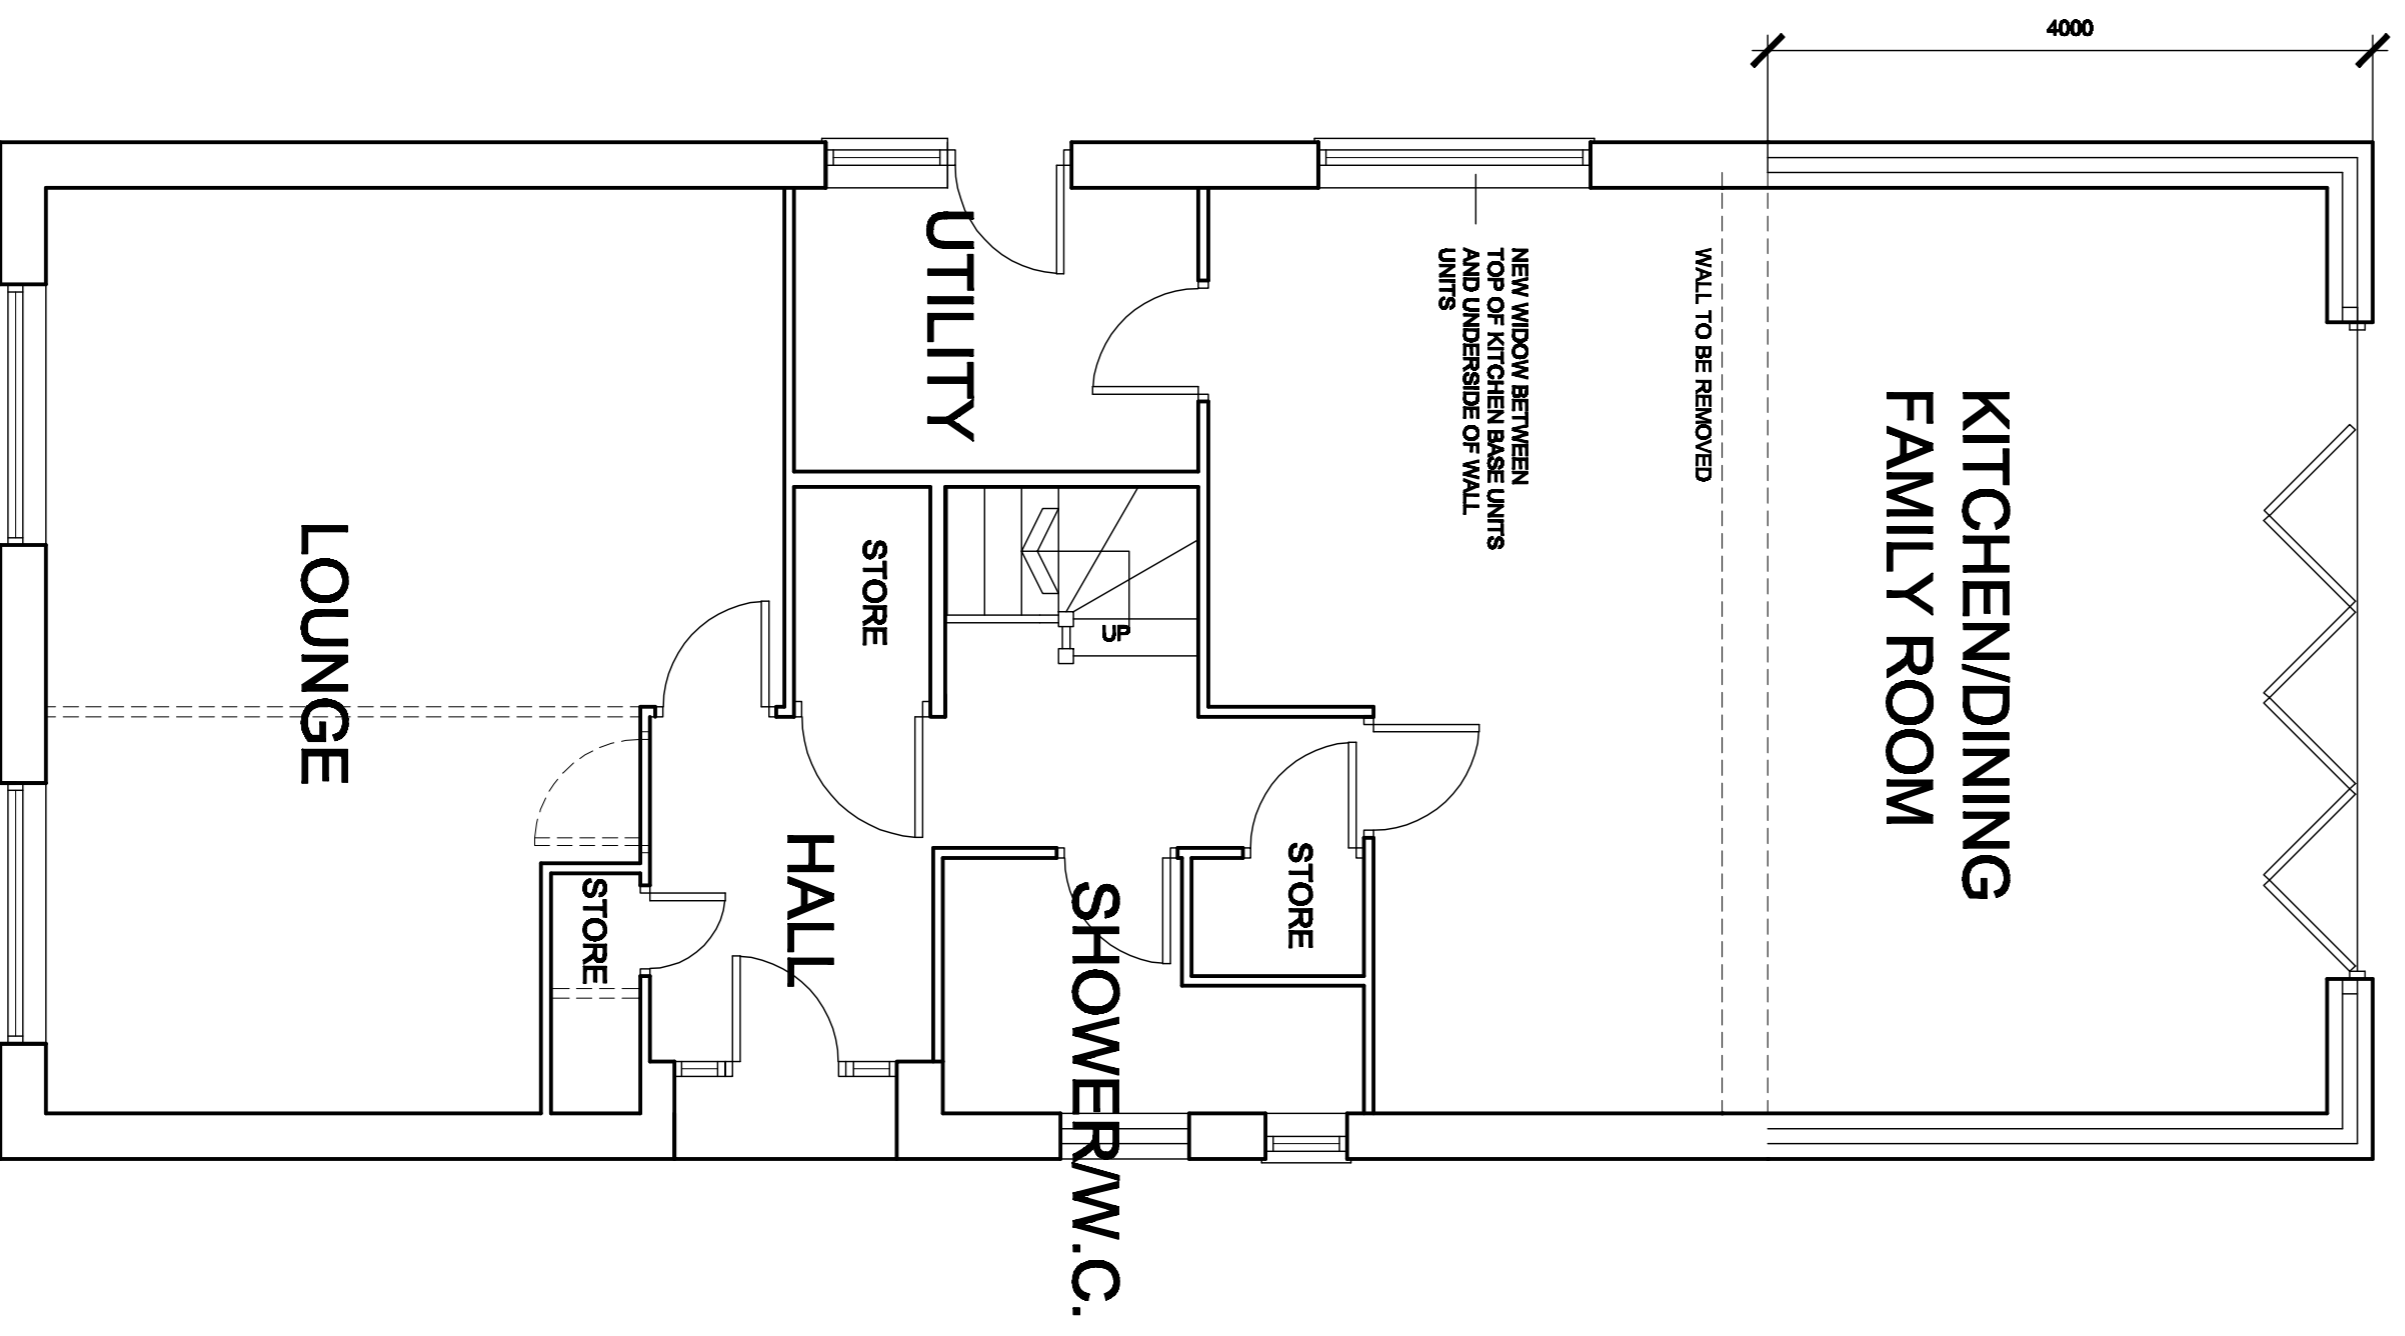

GROUND FLOOR PLAN
AS PROPOSED

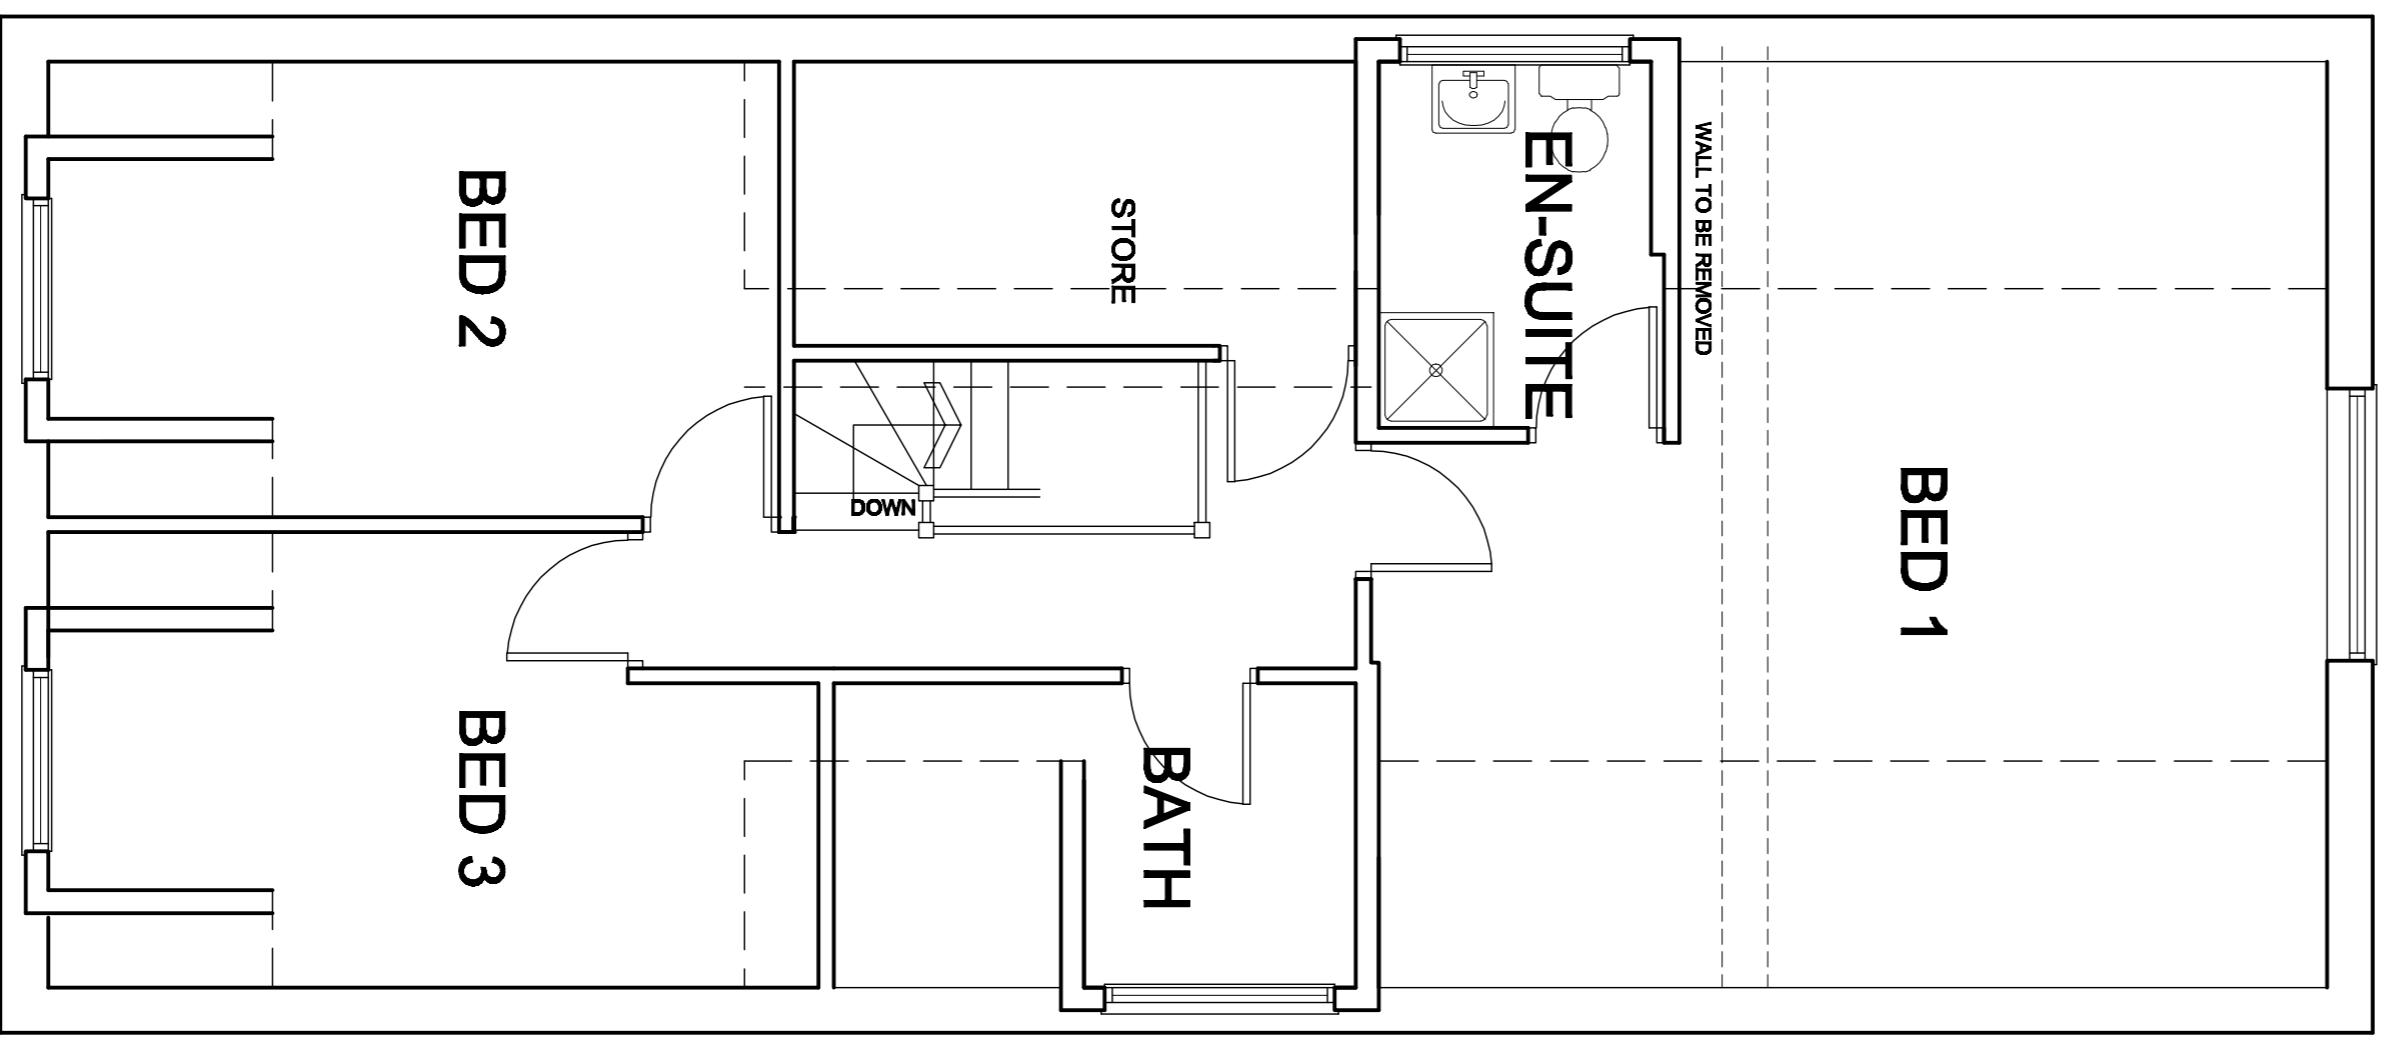

FIRST FLOOR PLAN
AS PROPOSED

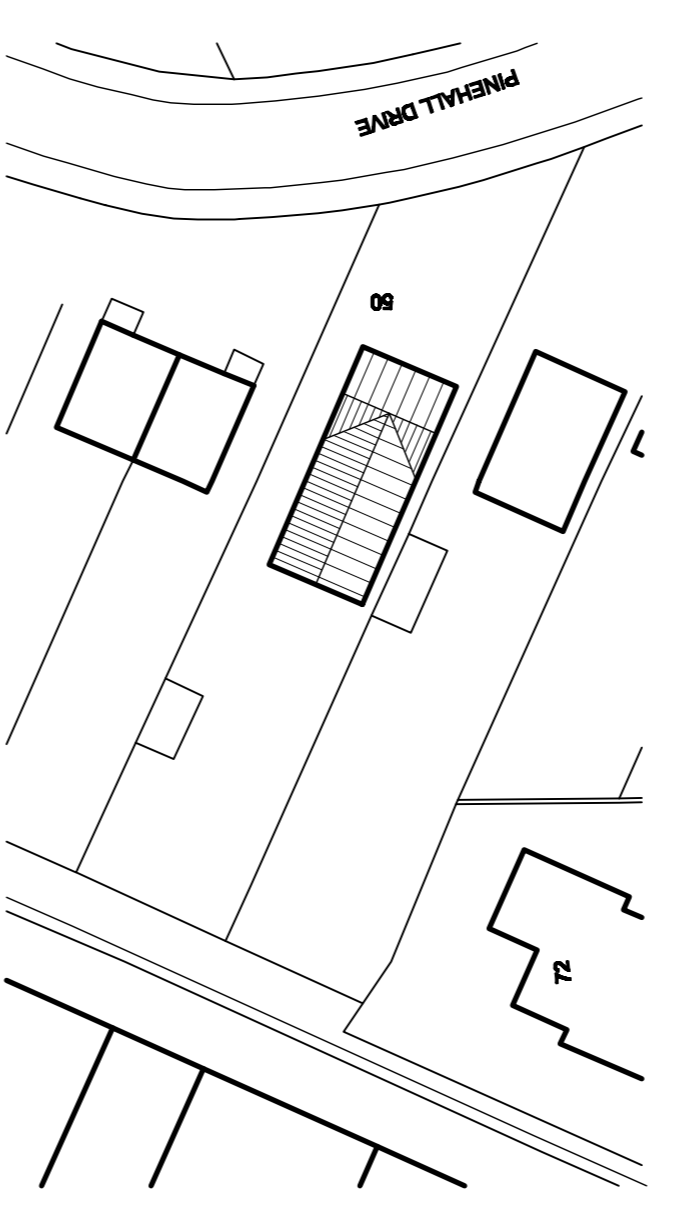

SITE PLAN



LOCATION PLAN

White Agus Partnership
PROVIDENCE VILLA,
42 SACKVILLE STREET,
BARNSELEY,
S10 2DB
SURVYORS AND BUILDING DESIGN CONSULTANTS

Project: PROPOSED ALTERATIONS
50 PINEHALL DRIVE
BARNSELEY S71 2NS

Client: MR LEE WALKER

Date	Author	Description	Date	Scale
20/11	A	ISSUE FOR PERMIT REQUIREMENTS		

Drawing Title: RAISED EAVES SCHEME
PLANS AND ELEVATIONS
AS PROPOSED

Date: SEPT 2011
Ref: 11-050
Scale: 1:50 & 1:100 @ A1
Dwg. No.: 04
Rev.: A