



Material Reference Key

- 1. Stacked stonework walls
- 2. Tin Roof Tiles

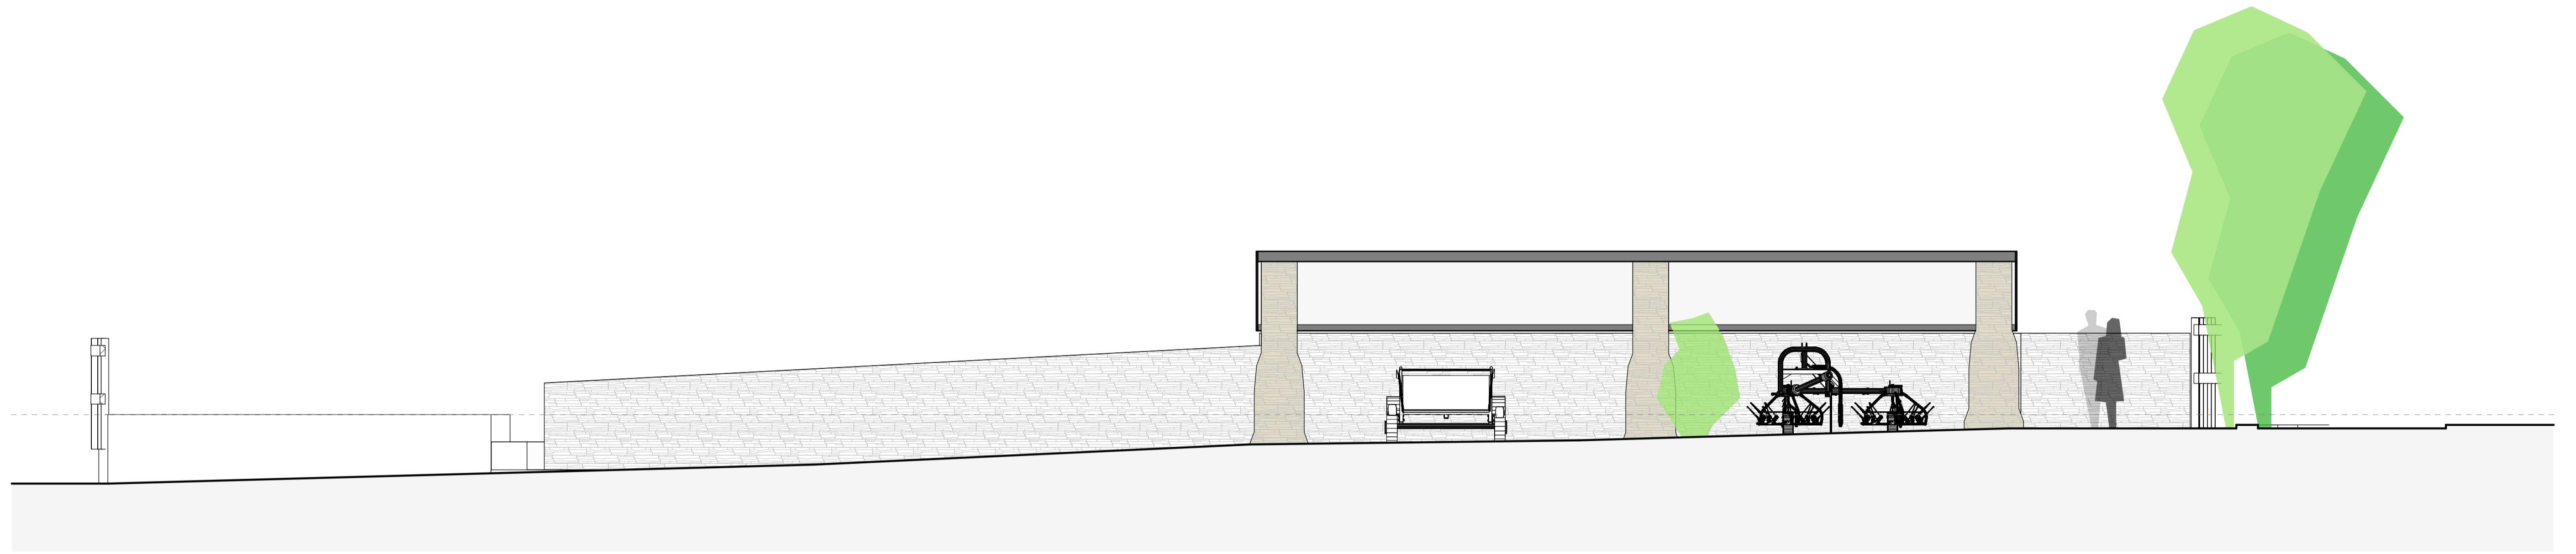

A - EXISTING SHED FRONT ELEVATION
1 : 50

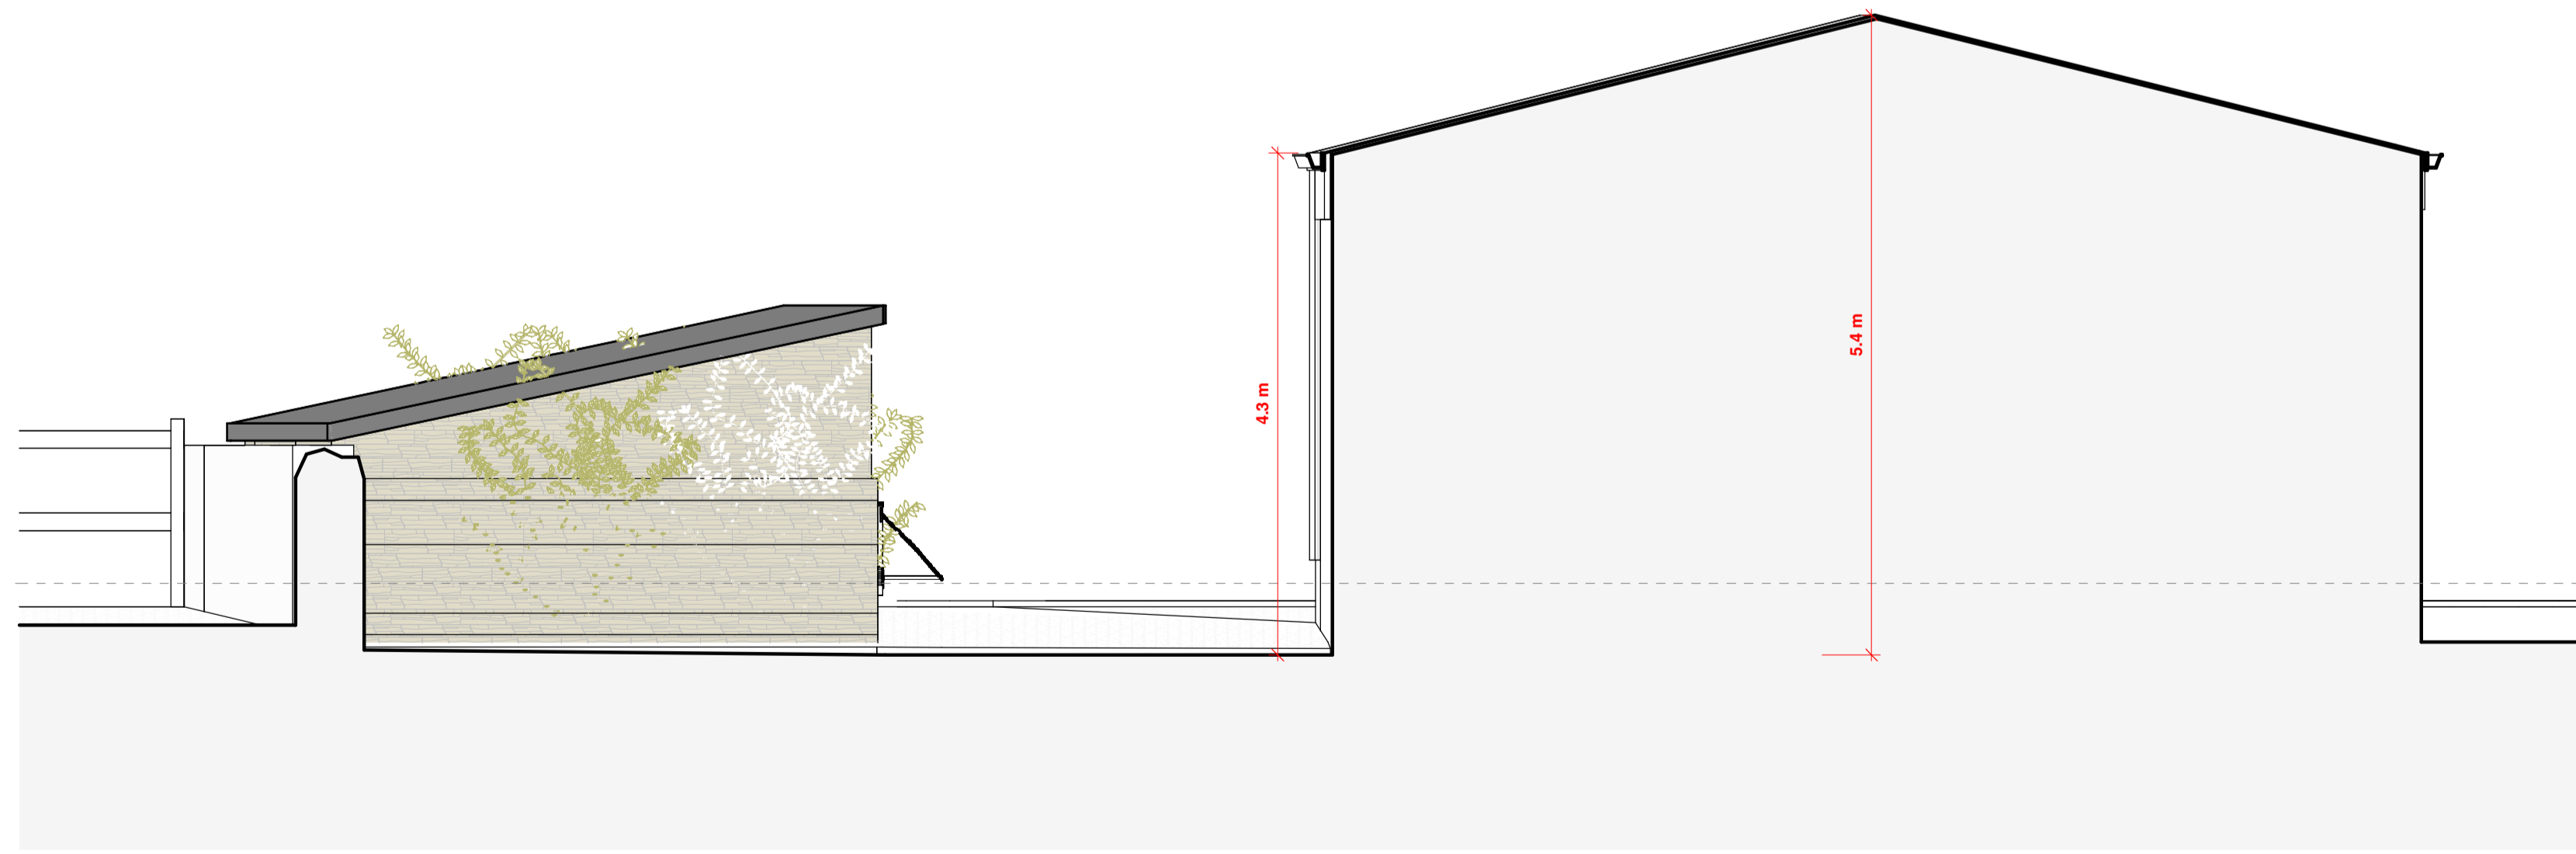

B - EXISTING SHED SIDE ELEVATION 01
1 : 50

Rev	Description	Date	By
<p>Architecture</p> <p>5 SEVENTY 3</p> <p>PLANNING</p>			
Information	Comment	Approval	Tender Construction All-Built
<p>Client Undisclosed</p>			
<p>Project 0000 - 001 Proposed erection of agricultural barn at Hollin Royd Farm</p>			
<p>Dep. No. HRF - FST - PL - 003</p>			<p>Rev.</p>
<p>EXISTING SHED ELEVATIONS - SHEET 01</p>			
Drawn by EP	Date 12/06/24	Scale 1 : 50	Sheet Size A1