


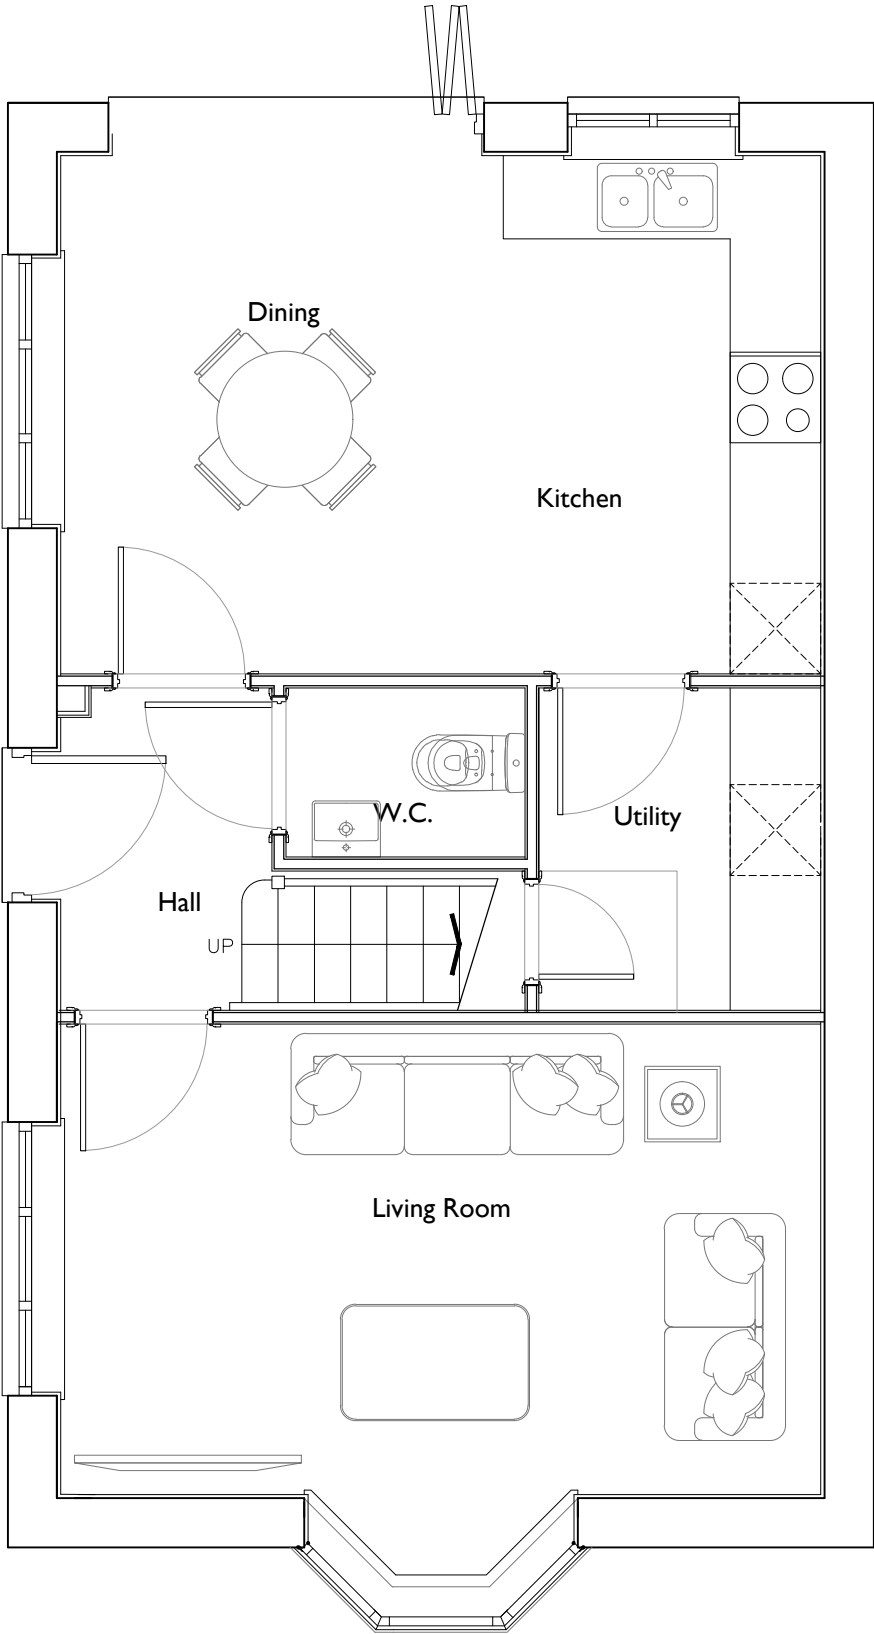

GROUND FLOOR

OP
PLOT 14

Date	Description	Rev	House Type				
			N301	Thorpe Arch Grange			
				Walton Road			
			Drawing Title	Thorp Arch			
			Ground Floor Plan	LS23 7BA			
			Site	01937 543599			
			Thurlstone	www.newethomes.co.uk			
				Drawing No. TS-N301.01			
				Rev.			
Scale @ A3	1:50	Date	18/03/21				
Drawn	JL	Checked					

