

Notes:

PLANNING DRAWINGS - THIS DRAWING SHOULD NOT BE USED FOR ANY OTHER PURPOSES THAN THAT SPECIFIED HERE

COPYRIGHT - THIS DRAWING MAY NOT BE REPRODUCED OR MODIFIED IN WHOLE OR PART BY ANY PERSON OR ORGANISATION WITHOUT THE ARCHITECTS CONSENT. ISUING COPIES TO THIRD PARTIES MAY NOT BE DONE WITHOUT THE ARCHITECTS CONSENT

Revision: A

Revision List:
A - 21.09.20 - dormer cheeks set in




Proposed Materials
Walls - Off white/ light grey render,
Cedar cladding
Roof - Grey GRP
Windows / Doors - Grey PVCu or aluminium

Project/ Client: 7 Arches / Faxon
Drawing Title: Elevations - Proposed
Drawing Number: 2097/TP/006
Scale at A3: 1:100


Date: July 20




North East Elevation - Proposed

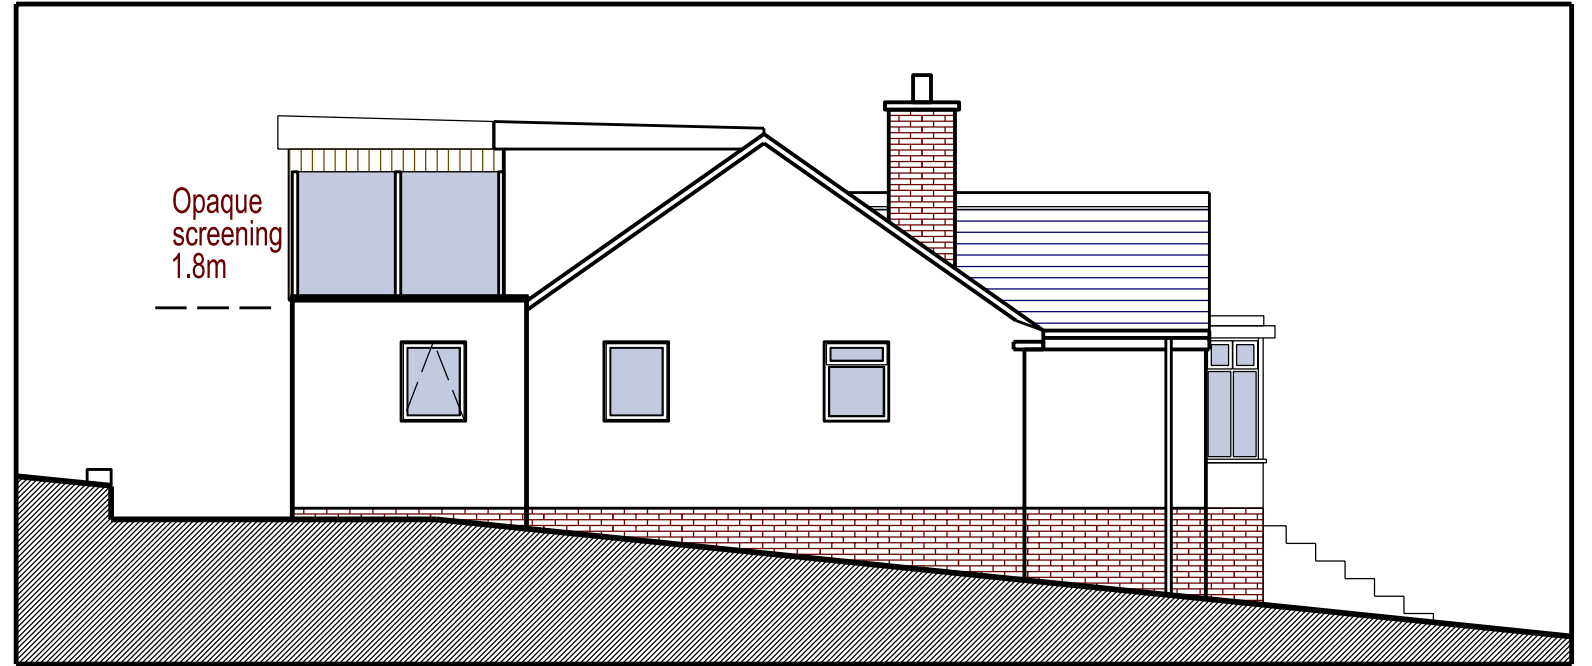

South East Elevation - Proposed

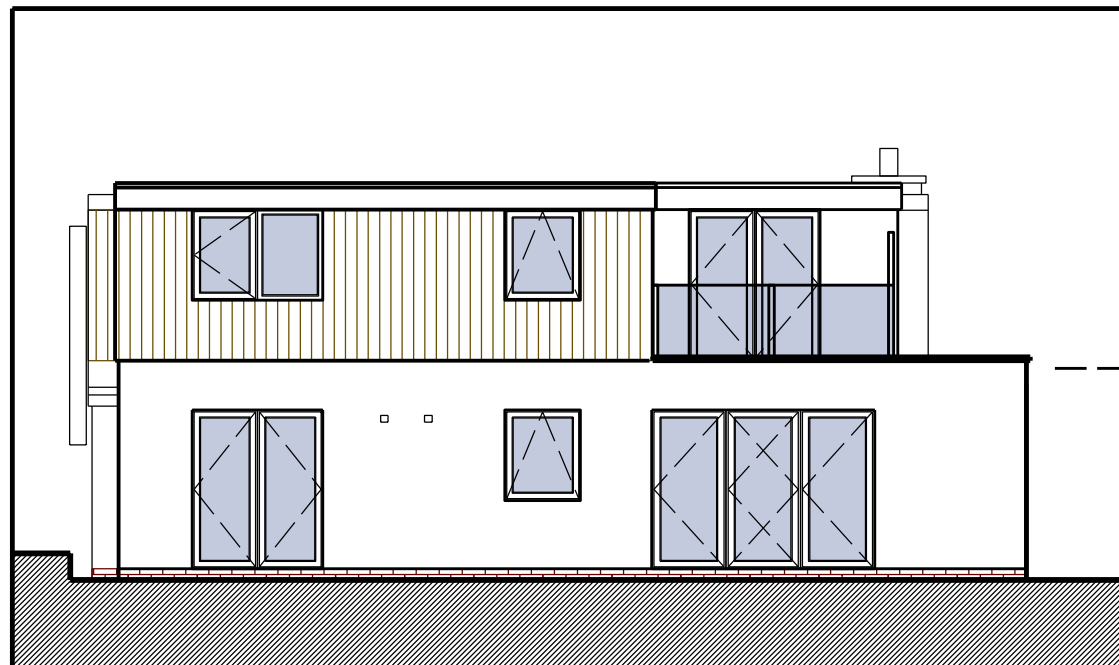

South West Elevation - Proposed

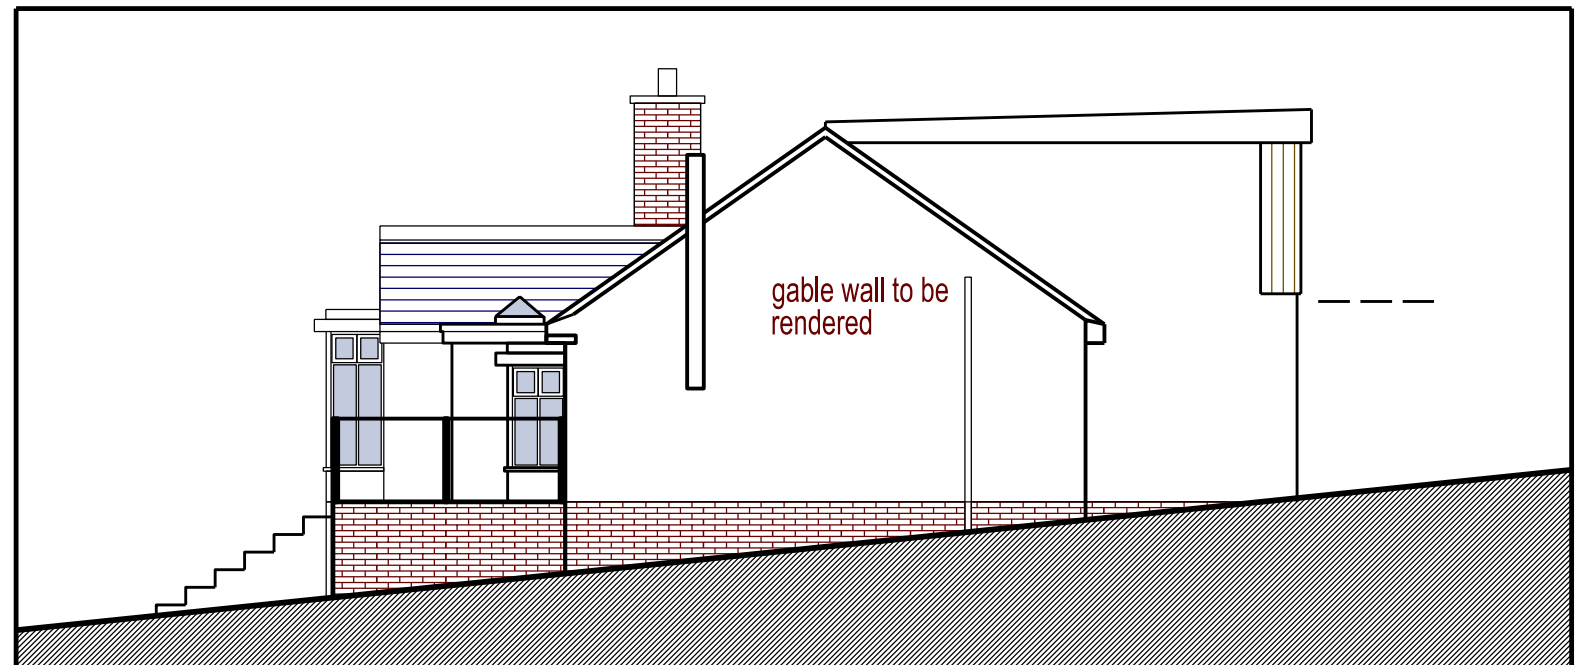

North West Elevation - Proposed