



scale 1:50

scale 1:30



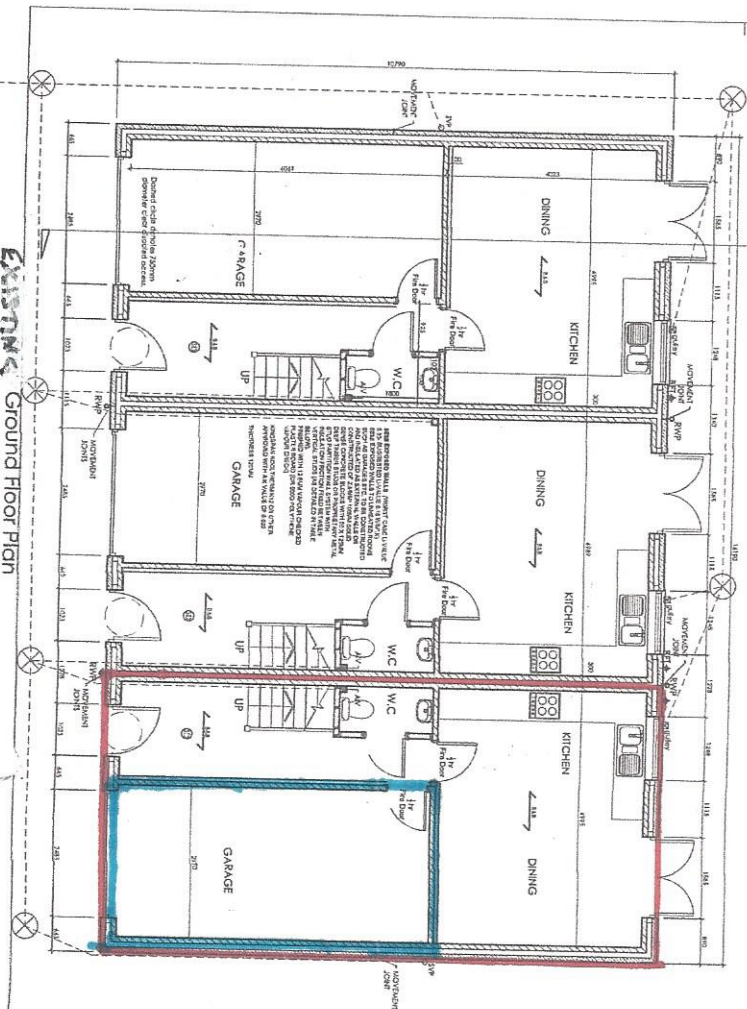


Ex. 1 Ground Floor Plan
scale 1:50

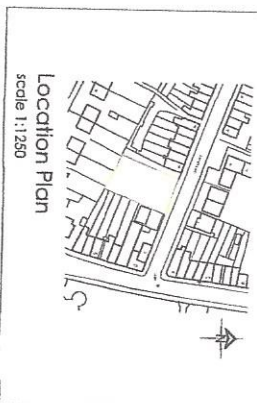

Location Plan
scale 1:1250

Project		Client	
PROPOSED RESIDENTIAL DEVELOPMENT HARVEY STREET BARNESLEY		Jesdon Property & Developments Ltd	
Drawing Title		Date	Scale
FLOOR PLANS		APRIL 2016	1:50 @ A1
Date	Ref.	Draw No.	Rev.
	14-068	03	
Issue	Description	Date	Issue

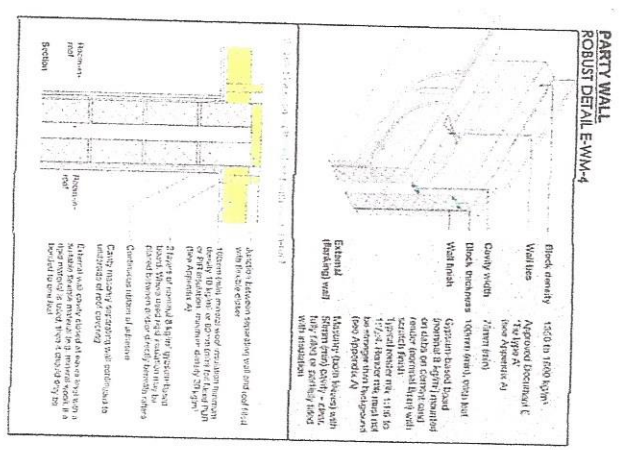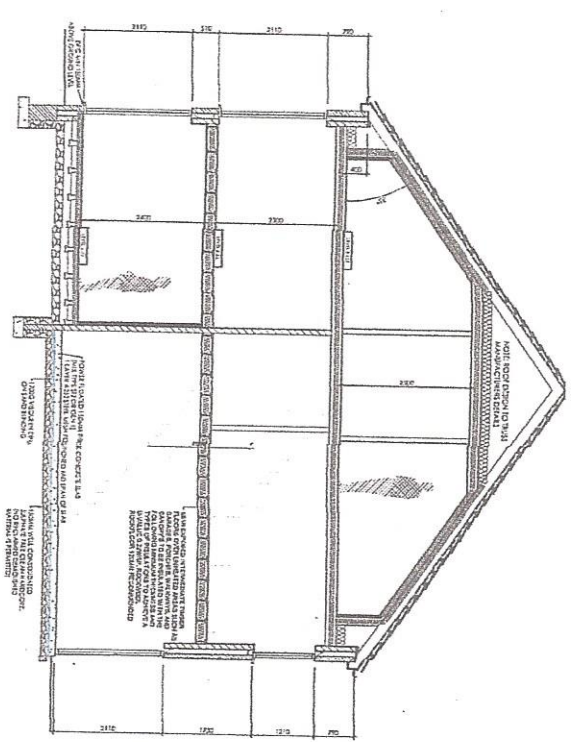 

P	ST	PROPOSED RESIDENTIAL AT HARVEY STREET BANKSLEY	Client:	Jeddens Property & Development Ltd
Drawing Title	ELEVATIONS	Date:	Ref:	Issue
		APRIL 2016	1-088	AS SHOWN
Date	Scaled	Description	Date	Drawn By


3

X3


PROPOSED Front Elevation
Scale 1:100




PROPOSED Side Elevation
Scale 1:100

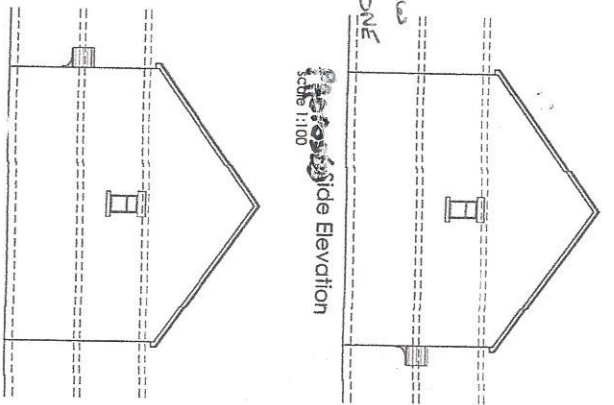

PROPOSED Rear Elevation
Scale 1:100

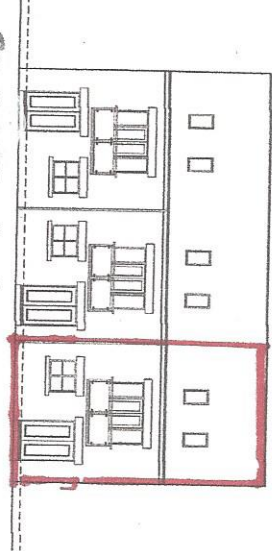

PROPOSED Side Elevation
Scale 1:100

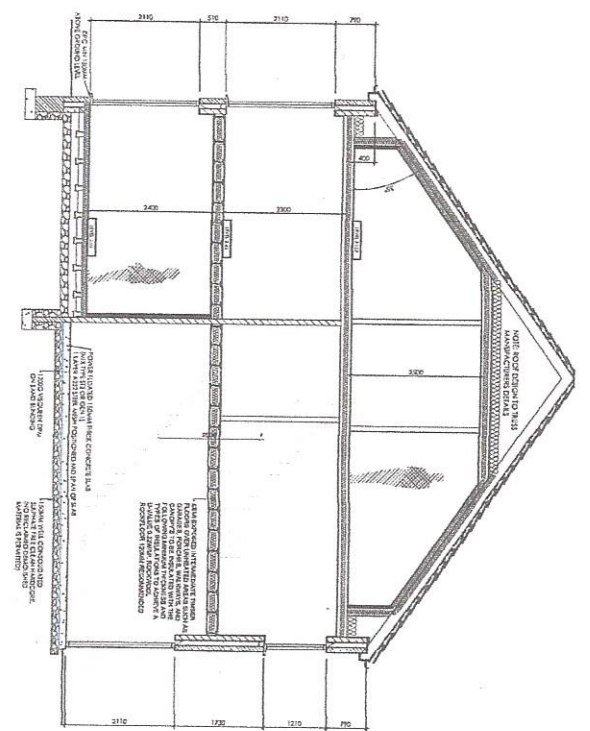


Section
Scale 1:50




Foundation Plan
Scale 1:50

PARTY WALL
ROBUST DETAIL EWM-4

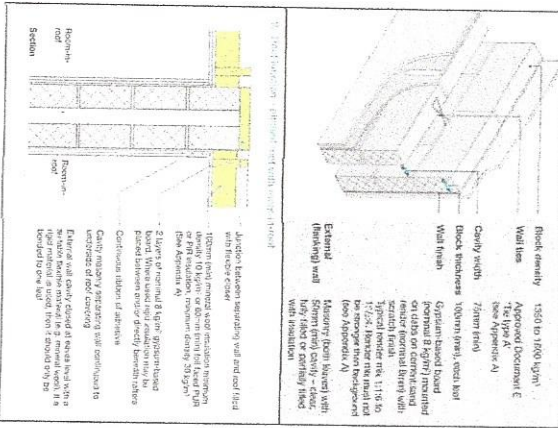


F. 01		PROPOSED RESIDENTIAL AT		Client:	
Drawing		HARVEY STREET		Date:	
Title:		DRAWING		14-088	
ELEVATIONS		AS SHOWN		14-088	
Date:	14-088	14-088	14-088	Date:	14-088
Scale:	1:100	1:100	1:100	Scale:	1:100
Author:	Author	Author	Author	Author:	Author
Checker:	Checker	Checker	Checker	Checker:	Checker
Designer:	Designer	Designer	Designer	Designer:	Designer
14-088	14-088	14-088	14-088	14-088	14-088


X 1.5

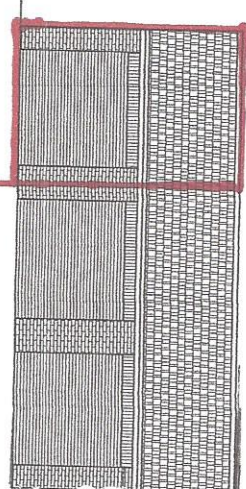


PROPOSED FRONT ELEVATION
SCALE 1:100 AT A3

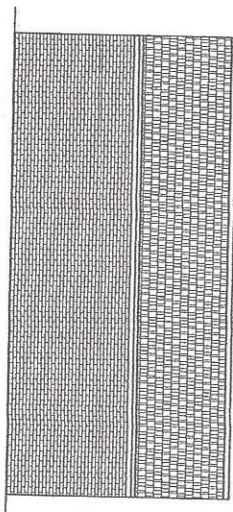


PROPOSED REAR ELEVATION
SCALE 1:100 AT A3

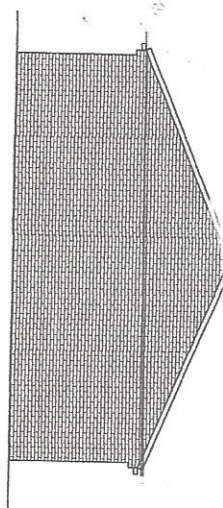

PROPOSED SIDE ELEVATION
SCALE 1:100 AT A3

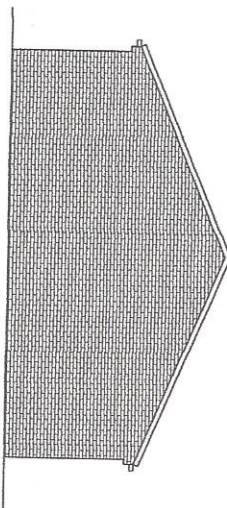

PROPOSED SIDE ELEVATION
SCALE 1:100 AT A3

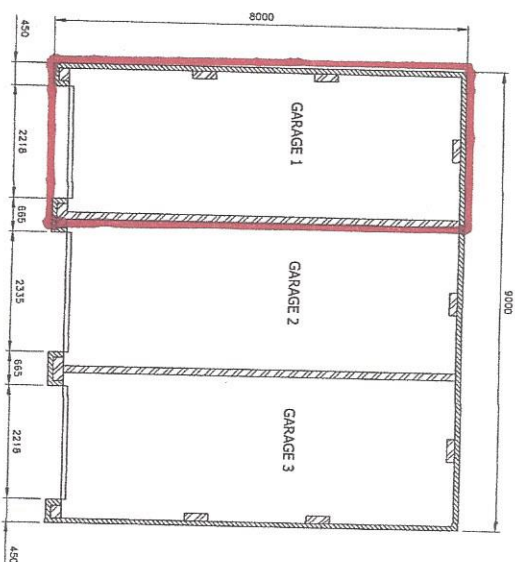

PROPOSED GARAGE PLAN
SCALE 1:100 AT A3

DO NOT SCALE: Contractor to check all dimensions and report any omissions or errors

NOTES

Rev	Description	By	CHK	App	Date
-----	-------------	----	-----	-----	------

JHB DESIGN LTD
Surrey Road
Barnley
YO22 8JL
Tel: 01430 815 103/3
Fax: 01430 810078
Mob: 07970 541193
Email: jhb@jhbdesign.co.uk
This drawing is copyright © jhbdesigns Ltd.

Client: MR. I JACKSON

PROPOSED PLANS

Address
GARAGES ON HARVEY STREET
BARNSLEY
SOUTH YORKSHIRE
S70 6JX

PROPOSED REPLACEMENT GARAGES

Project Title:


PLANNING

Purpose of Issue:

FIRST ISSUE

Scale at A3	Drawn By	Date
AS SHOWN	JB	08/11/2018
Checked By	Approved By	Date
		08/11/2018
Project No.	Drawing No.	Revision
MJ1001	004	-

APPROVAL: ☐ ARCHITECT ☐ ENGINEER ☐ CONTRACTOR ☐ CONSULTANT

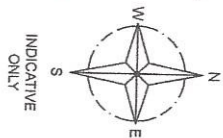

LOCATION PLAN
SCALE 1:1250 AT A3



SITE PLAN
SCALE 1:500 AT A3

DO NOT SCALE: Contractor to check all dimensions and report any omissions or errors

NOTES

Rev	Description	By	Chk	Appr	Date
-----	-------------	----	-----	------	------

JAB DESIGN LTD
1, The Old Mill
Barnsley
S70 6JX
Tel: 01226 383543
Fax: 01226 385078
Email: info@jabdesign.co.uk
This drawing is copyright. © jabdesign Ltd.

Client
MR. I JACKSON

Drawing Title

SITE PLANS

Address
GARAGES ON HARVEY STREET
BARNESLEY
SOUTH YORKSHIRE
S70 6JX

PROPOSED REPLACEMENT GARAGES

Purpose of Issue
PLANNING

Drawing Status
FIRST ISSUE

Scale: A3: A3	Drawn By	Date
AS SHOWN	JAB	08/11/2018
Checked By	Date	08/11/2018
Project No.	Drawing No.	Revised
MJD001	001	-

Approval: ☒ RECOMMENDED ☐ TENDER ☐ CONTRACT ☐ COMPLETION