



PROPOSED


100%
SUN
DRAIN

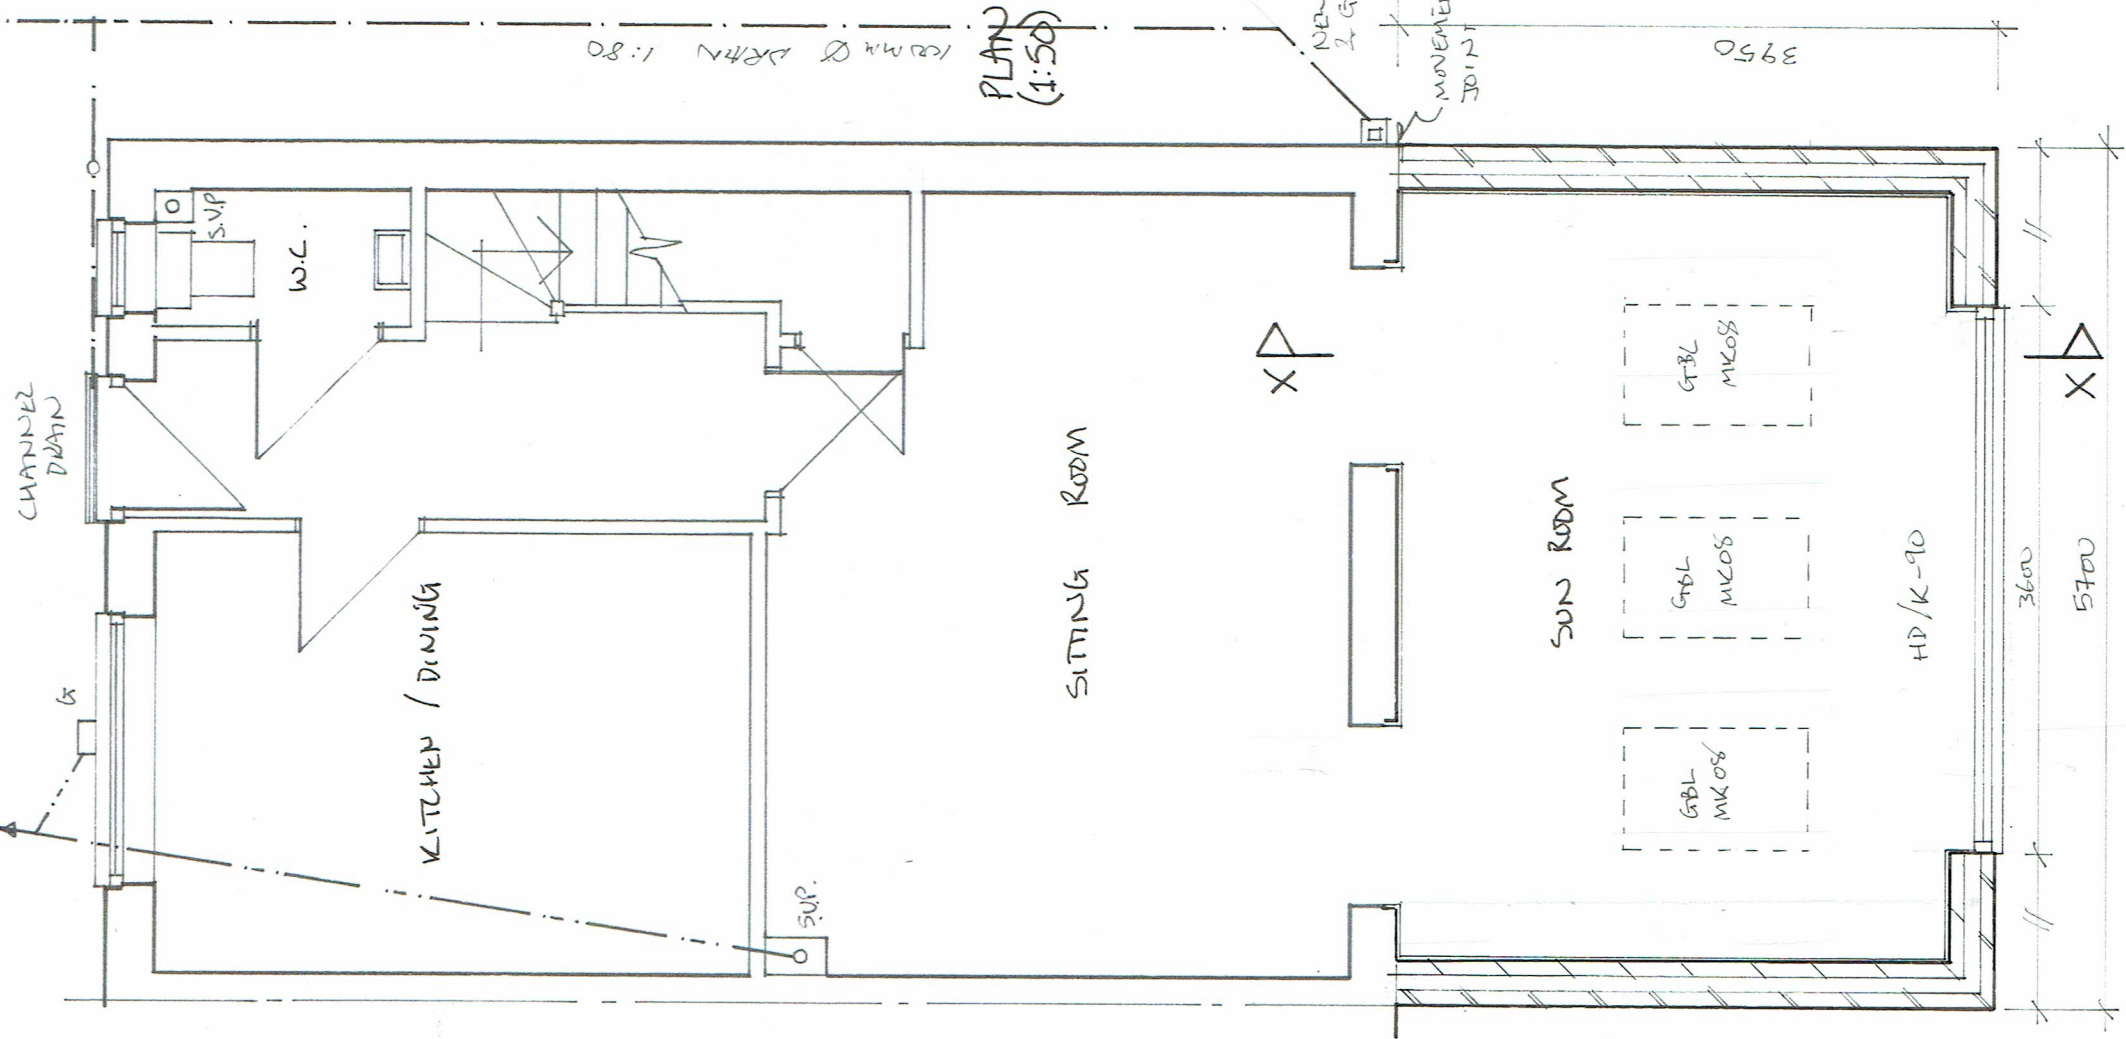


PLAN
(1:50)

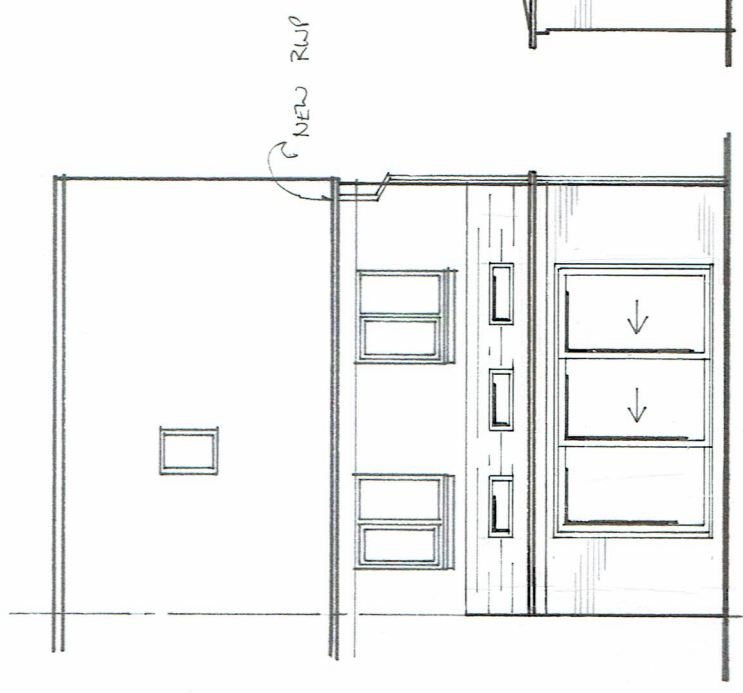

REAR ELEVATION
(1:100)

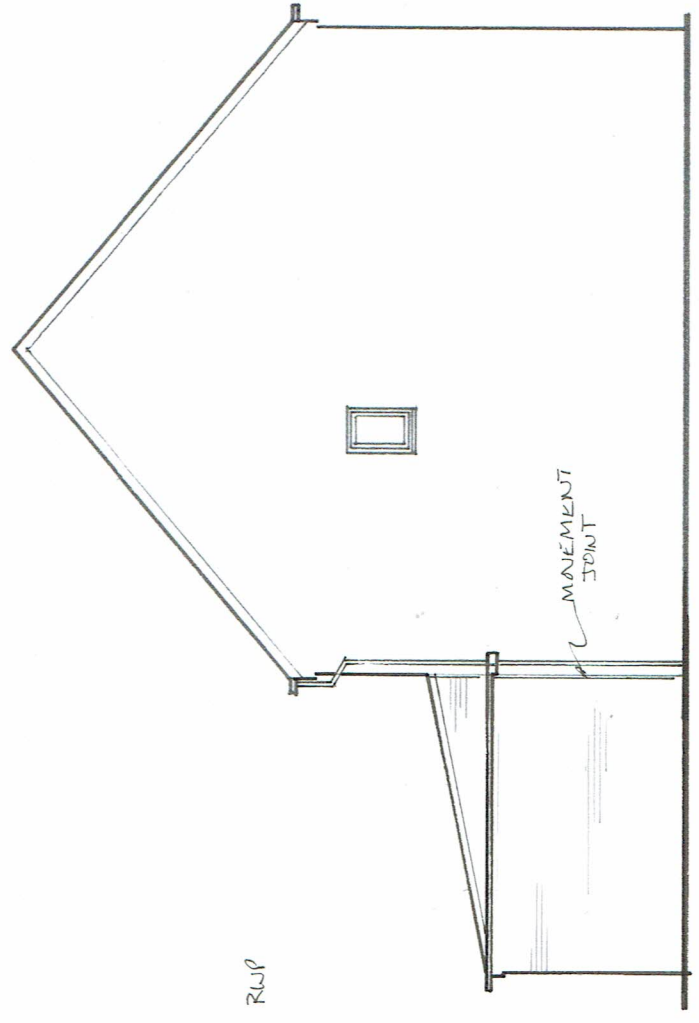

SIDE ELEVATION
(1:100)

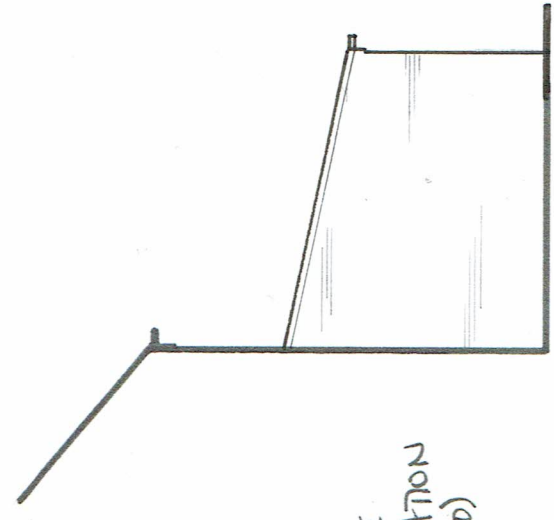

SECTION X-X
(1:50)

SIDE ELEVATION
(1:100)

Exclusion: Kit Building Design is not acting as the 'Principal Designer' as outlined in the CDM Regulations 2015, it is the client's responsibility to fulfil this role.
Note: Every effort has been made to ensure the accuracy of this plan, any doubt about dimensions/detail should be raised with Kit Building Design.



Kit Becker
10, Melrose Road
Sheffield
S10 1DG
Home: 01142 888987
Mobile: 07982 041539
kitbuildingdesign@gmail.com

Client: J. BROADHEAD
Address: 8 LYNTHURST BANK
PENISTONE S36 6ER

Drawing Number: FL24/241A B

Date: 31.8.24 Scale 1:50, 1:100 @A3