

Notes:

PLANNING DRAWINGS - THIS DRAWING SHOULD NOT BE USED FOR ANY OTHER PURPOSES THAN THAT SPECIFIED HERE

COPYRIGHT - THIS DRAWING MAY NOT BE REPRODUCED OR MODIFIED IN WHOLE OR PART BY ANY PERSON OR ORGANISATION WITHOUT THE ARCHITECTS CONSENT. ISSUING COPIES TO THIRD PARTIES MAY NOT BE DONE WITHOUT THE ARCHITECTS CONSENT

Revision: A

Revision List:

A - 15.05.25 - Porch, bay window square, chimney removed, layout alterations




Project/ Client: 33 Sackup Lane / Burgin


Drawing Title: Grd & 1st Floor Plan - PROPOSED

Drawing Number: 2158/TP/005


Scale at A3: 1:100

 

Date: May 23

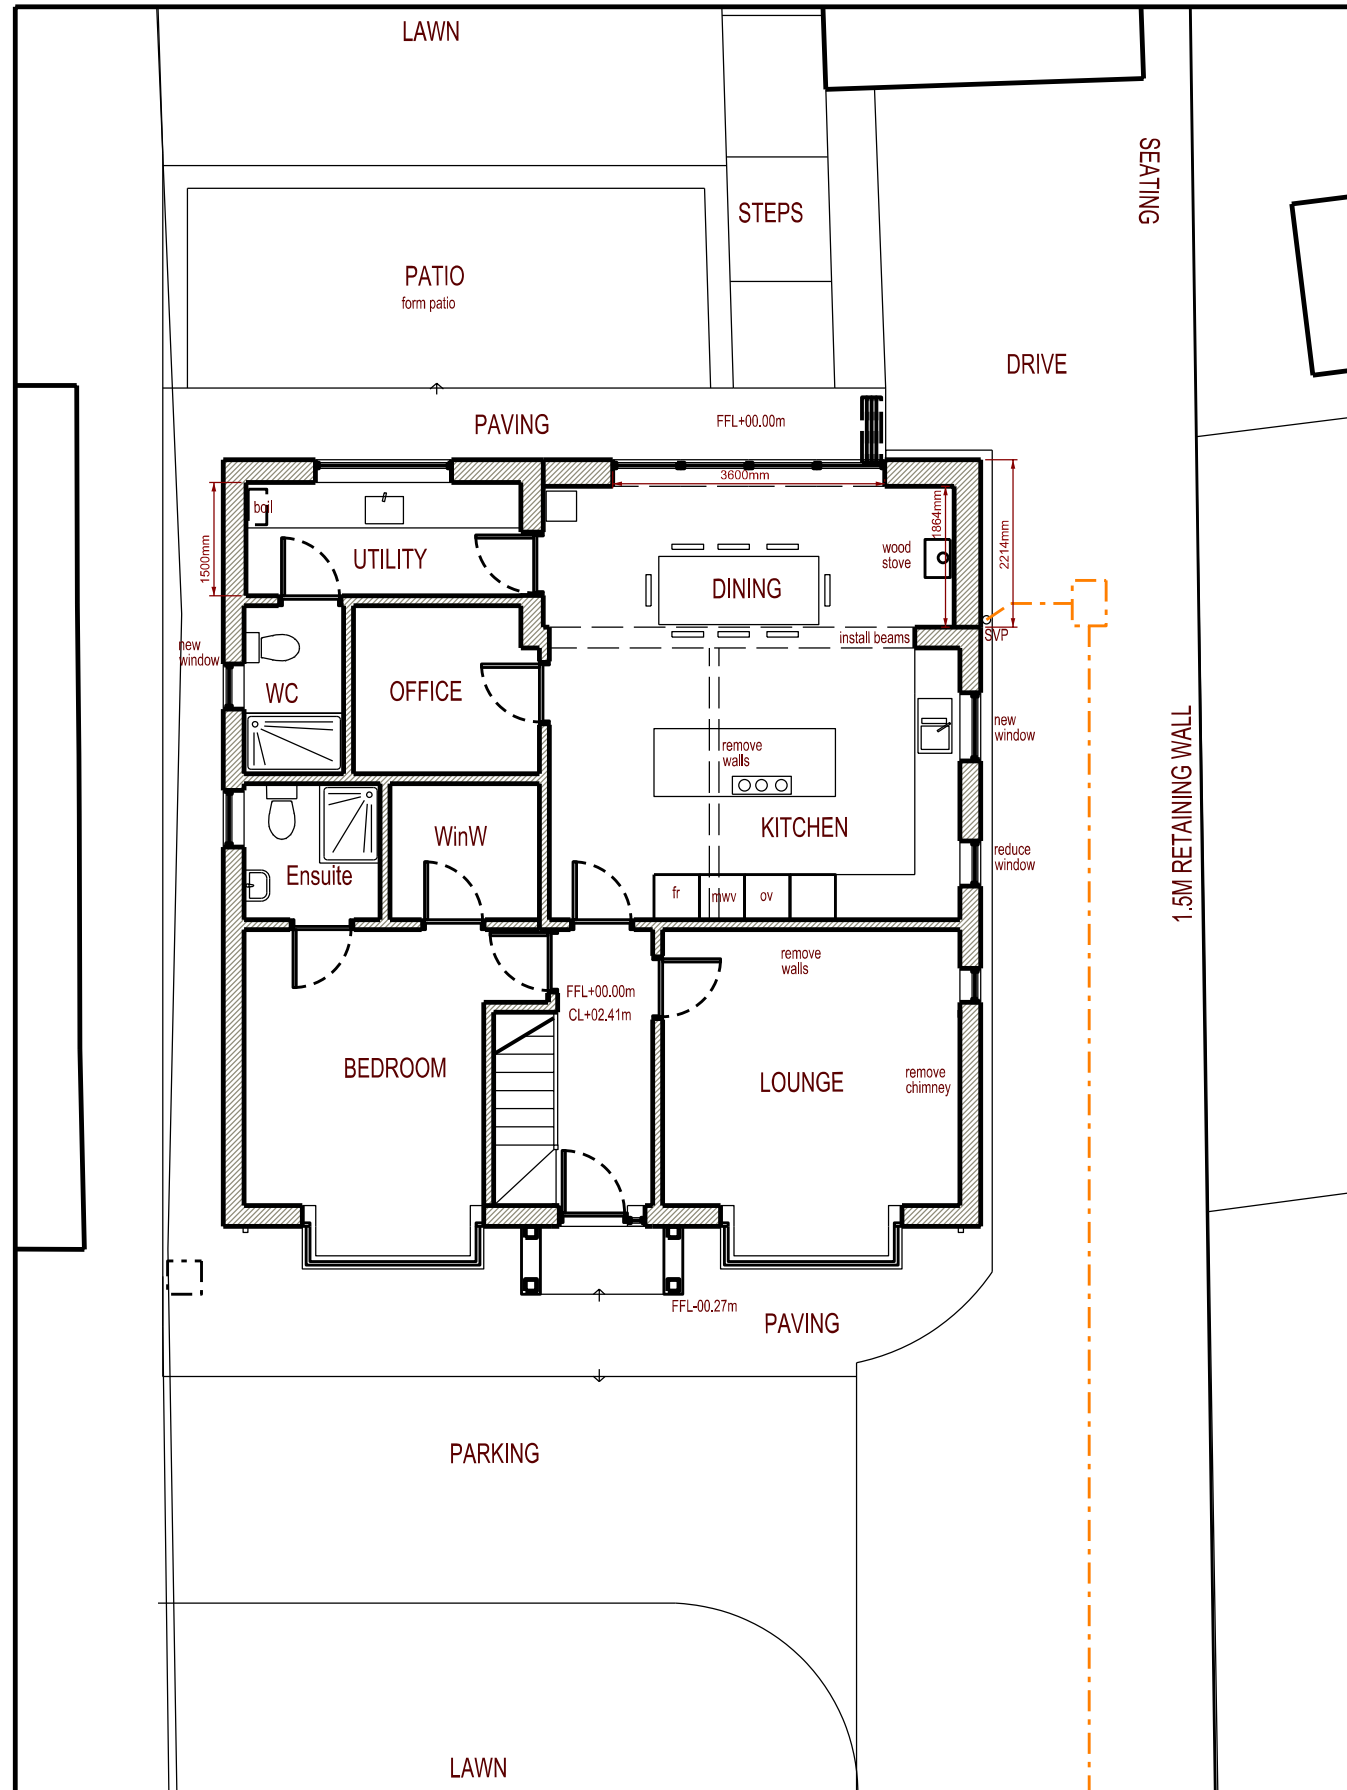

Ground Floor Plan

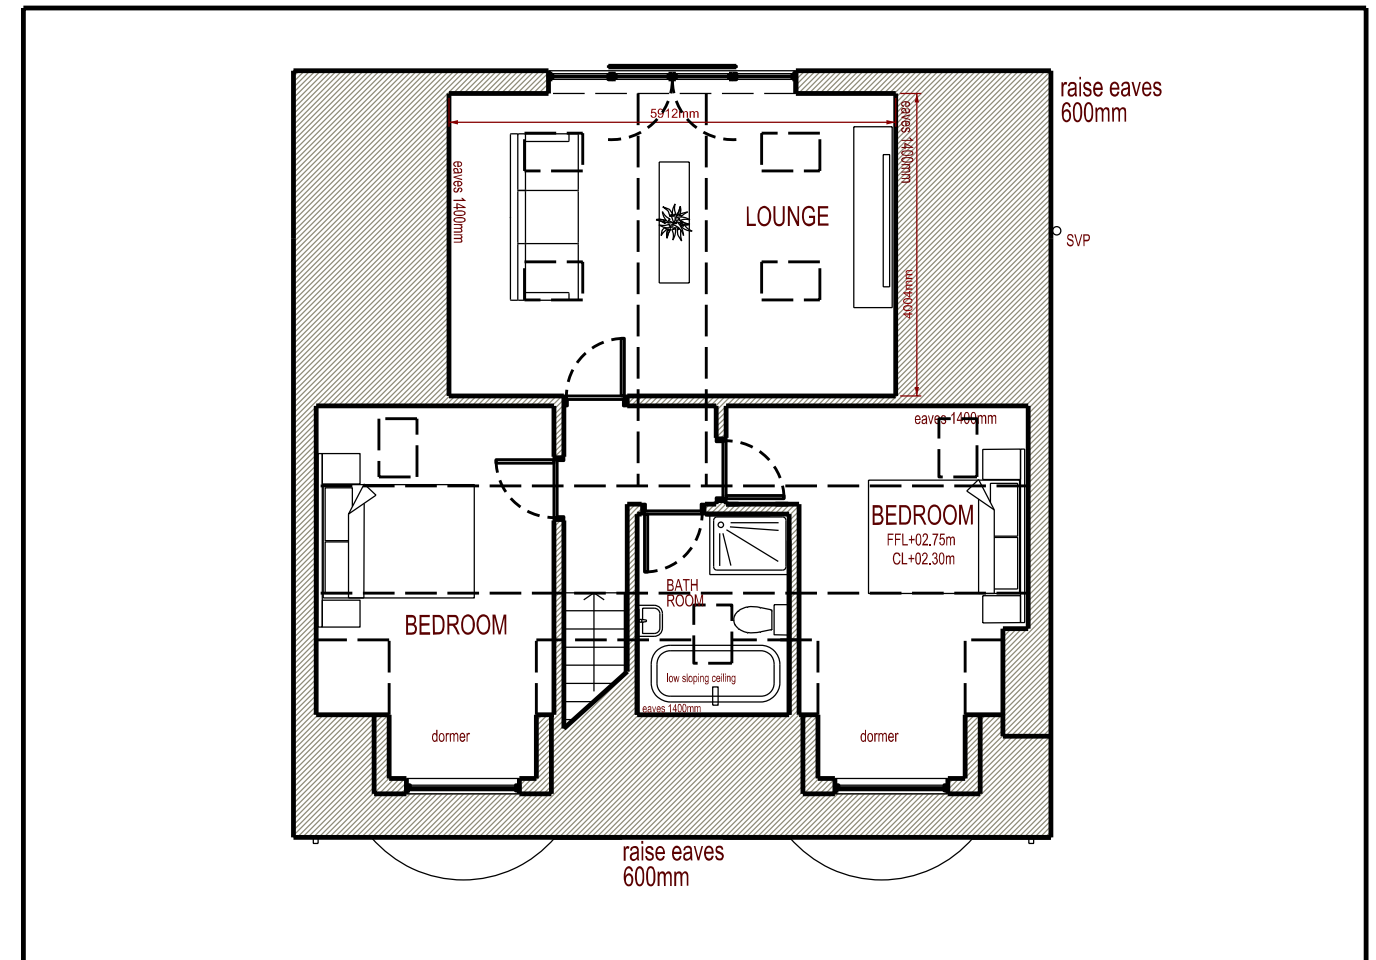

First Floor Plan