


Annat Royd Farm, Spicer House Lane, S36 7GG

SITE PLAN AS PROPOSED scale 1:500

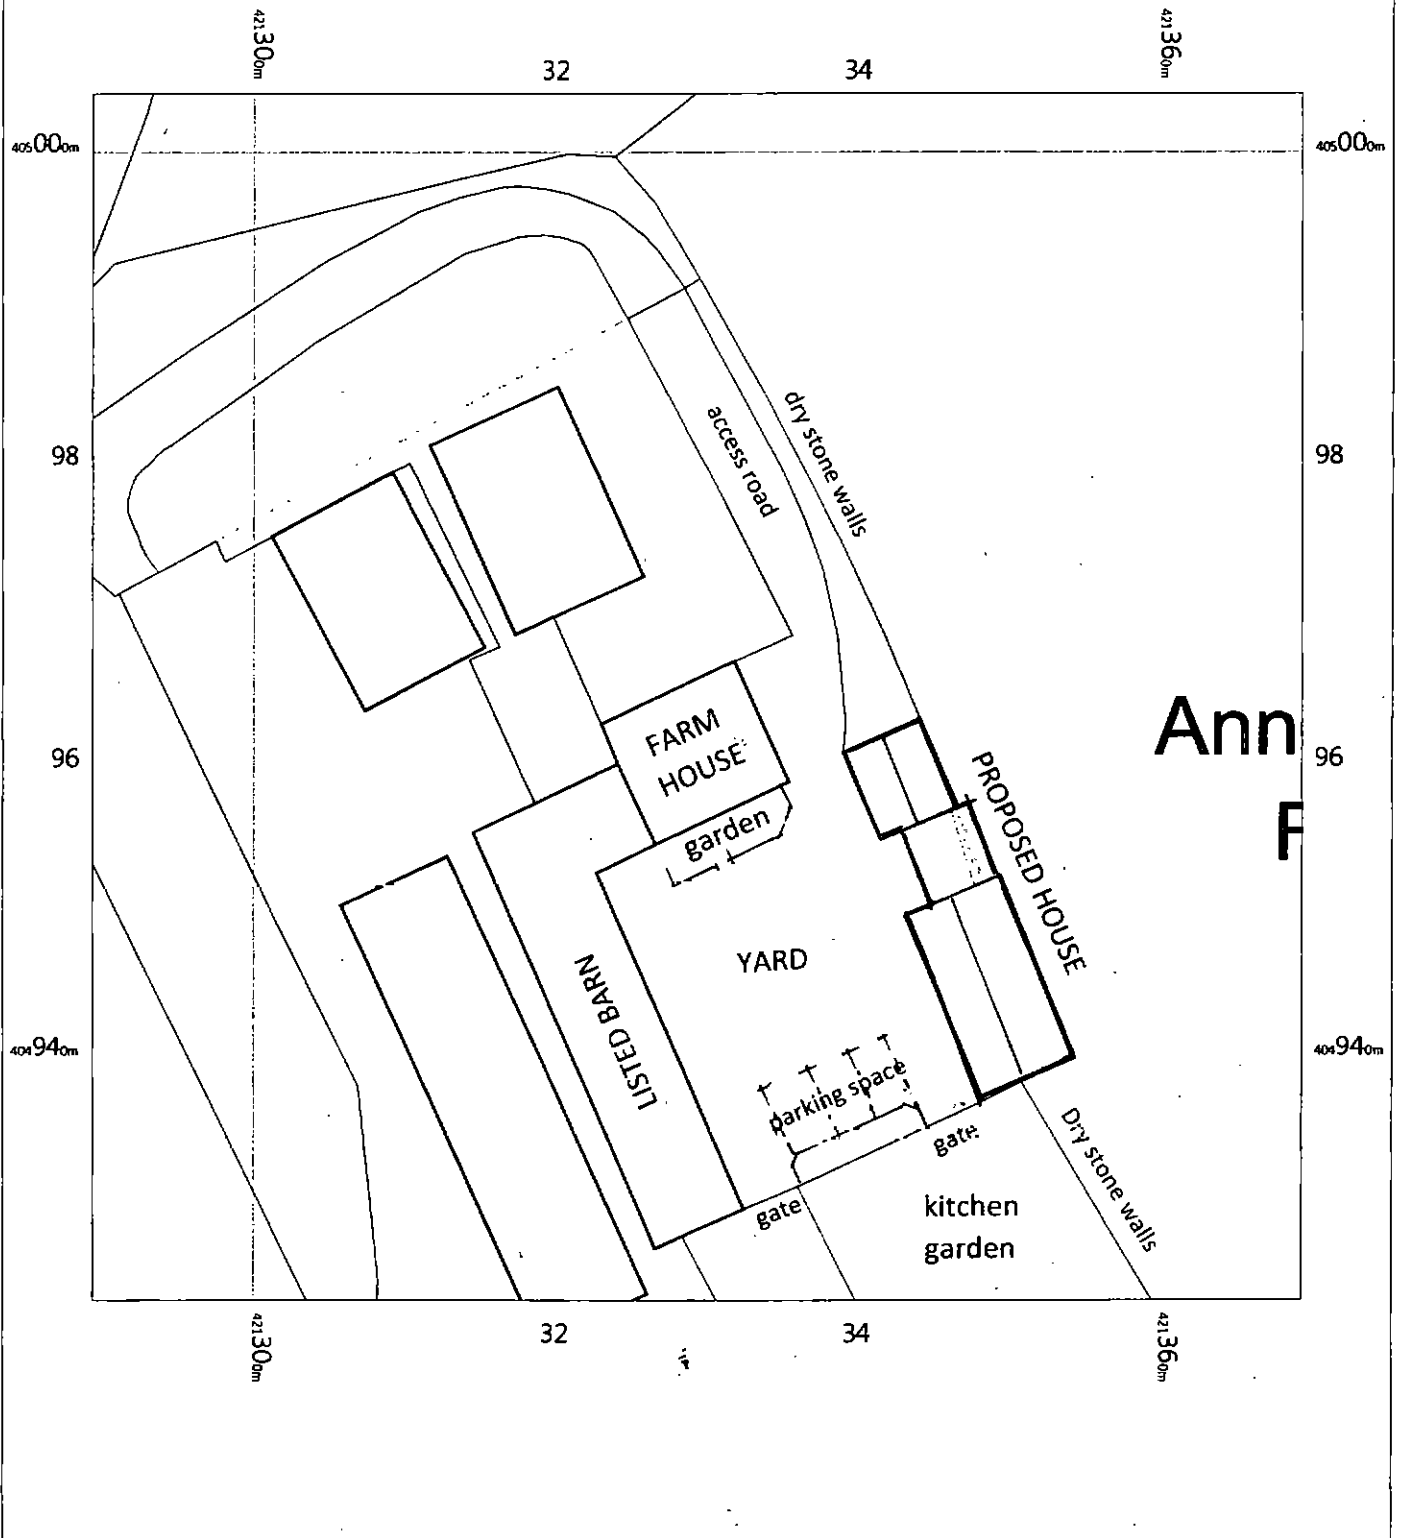

Annat Royd Farm
Spicer House Lane,
Ingbirchworth,
Sheffield,
Barnsley,
S36 7GG

OS MasterMap 1250/2500/10000 scale
Wednesday, January 29, 2020, ID: MPMBW-00856517
www.blackwellmapping.co.uk

1:500 scale print at A4, Centre: 421329 E, 404964 N



BLACKWELL'S
MAPPING SERVICES
PERSONAL & PROFESSIONAL MAPPING
www.blackwellmapping.co.uk

TEL: 0800 151 2612

