



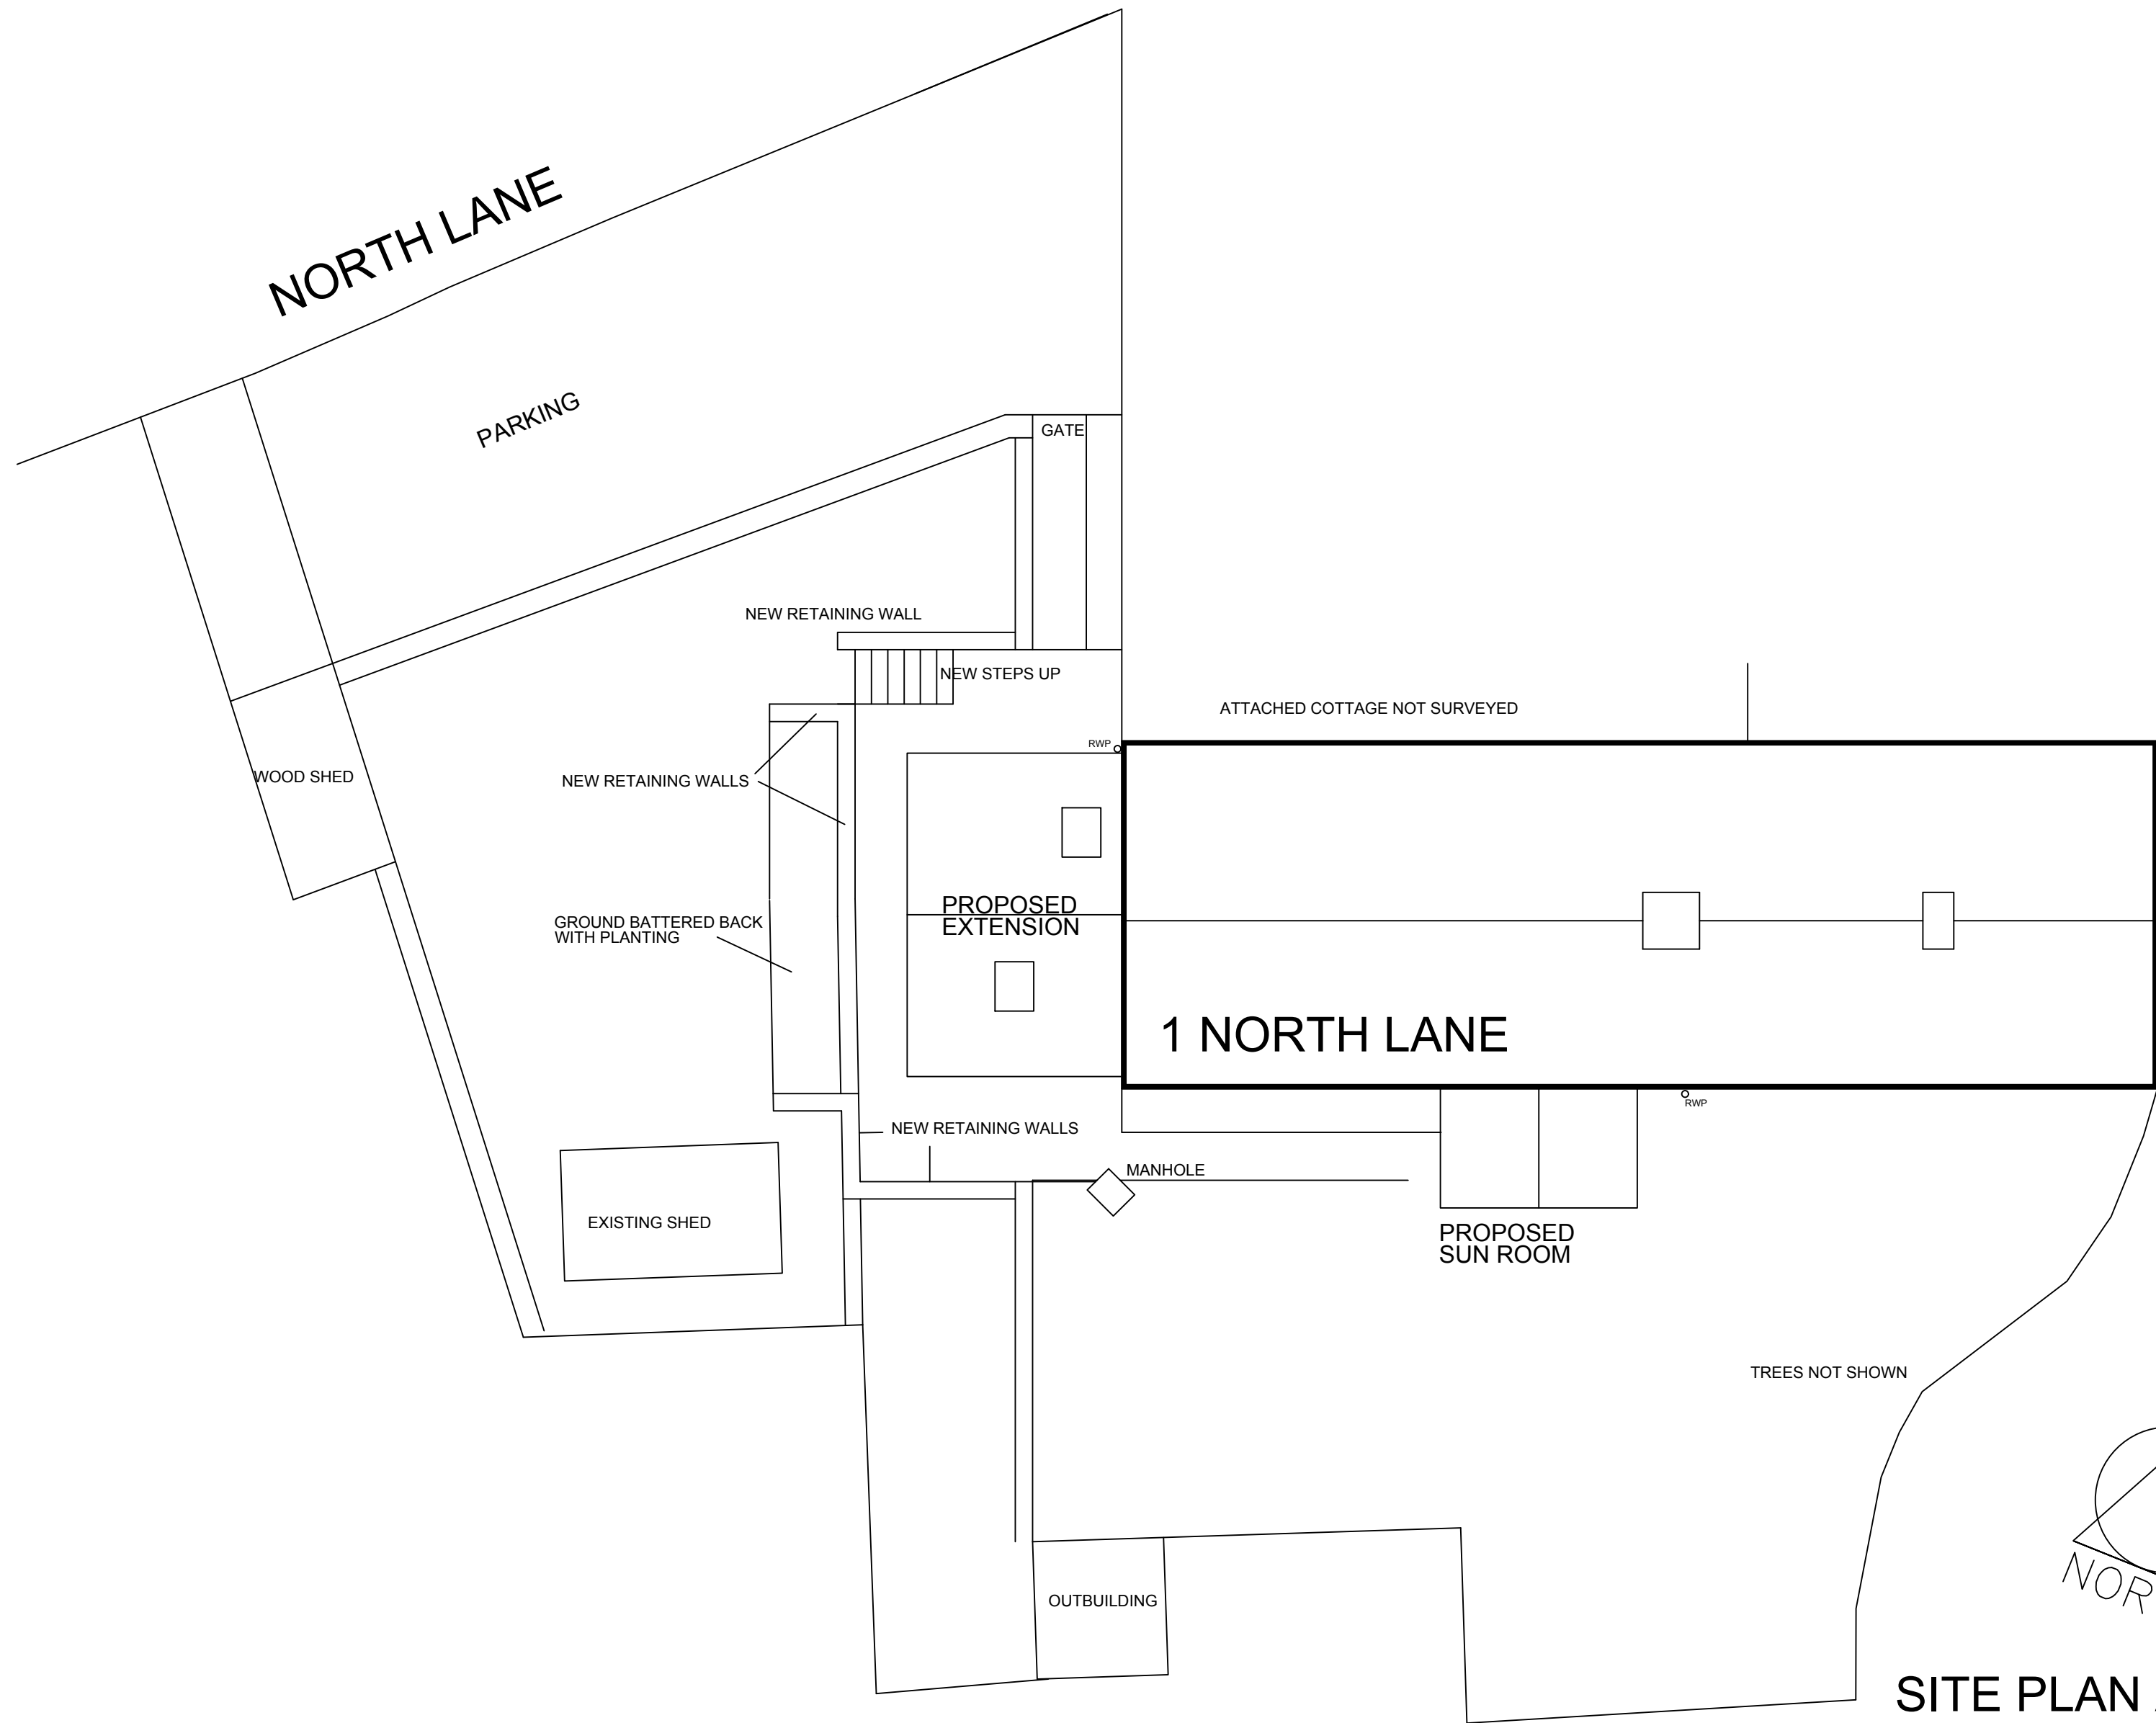

SITE PLAN AS PROPOSED

1:100 METRES 0 1 2 3 4 5

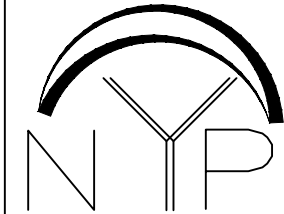

1. THIS DRAWING AND THE COPYRIGHTS AND PATENTS THEREIN ARE THE PROPERTY OF NYP ARCHITECTURAL SERVICES LLP. REGISTERED IN ENGLAND AND WALES NO. 4631338 AND MAY BE USED OR REPRODUCED ONLY UNDER CONTRACT.

2. CONTRACTORS AND SUB-CONTRACTORS MUST CHECK AND AGREE ALL DIMENSIONS BEFORE PREPARING SHOP DRAWINGS OR COMMENCING WORK ON SITE.

3. CONTRACTORS ARE RESPONSIBLE FOR INFORMING THE DESIGNER OF ANY DISCREPANCY DISCOVERED ON THIS DRAWING OR BETWEEN THIS DRAWING AND ANY OTHER RELATED DOCUMENT ISSUED UNDER THE STANDARD FORM OF CONTRACT IN RESPECT OF THE WORK.

4. WRITTEN DIMENSIONS ONLY ARE TO BE USED FROM THIS DRAWING. IF IN ANY DOUBT ASK FOR CLARIFICATION.

NOTE:
SITE PLAN HAS NOT BEEN FULLY SURVEYED

Revisions.		
Date	Suffix	Description

NYP ARCHITECTURAL SERVICES LIMITED
BUSINESS AND INNOVATION CENTRE, WILTHORPE, BARNSELY, S75 1JL TEL: 01226 200989 EMAIL: scott@nypas.co.uk stephen@nypas.co.uk

Project. 1 NORTH LANE
CAWTHORNE
BARNSELY, S75 4AF

Drawing Title. SITE PLAN
AS PROPOSED

Client.

Date. JUNE 2021

Ref. 101-81

Scale. 1:100 @ A2

Dwg. No. 05

Rev.