


PROPOSED REAR ELEVATION
SCALE 1:100




PROPOSED SIDE ELEVATION
SCALE 1:100

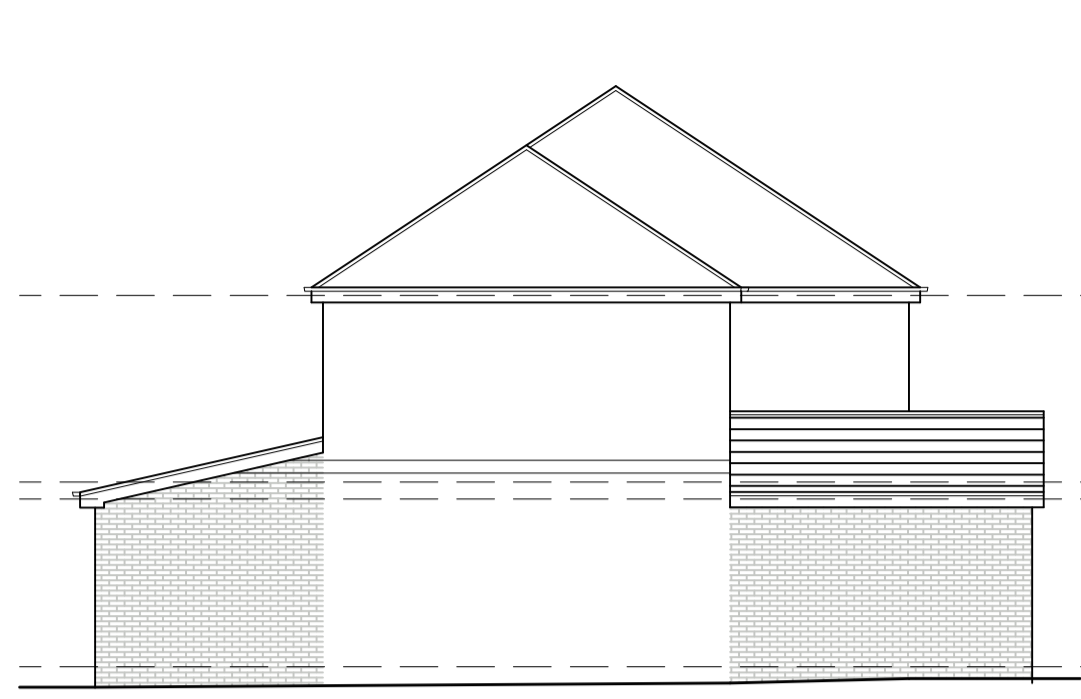

PROPOSED FRONT ELEVATION
SCALE 1:100





EXISTING REAR ELEVATION
SCALE 1:100

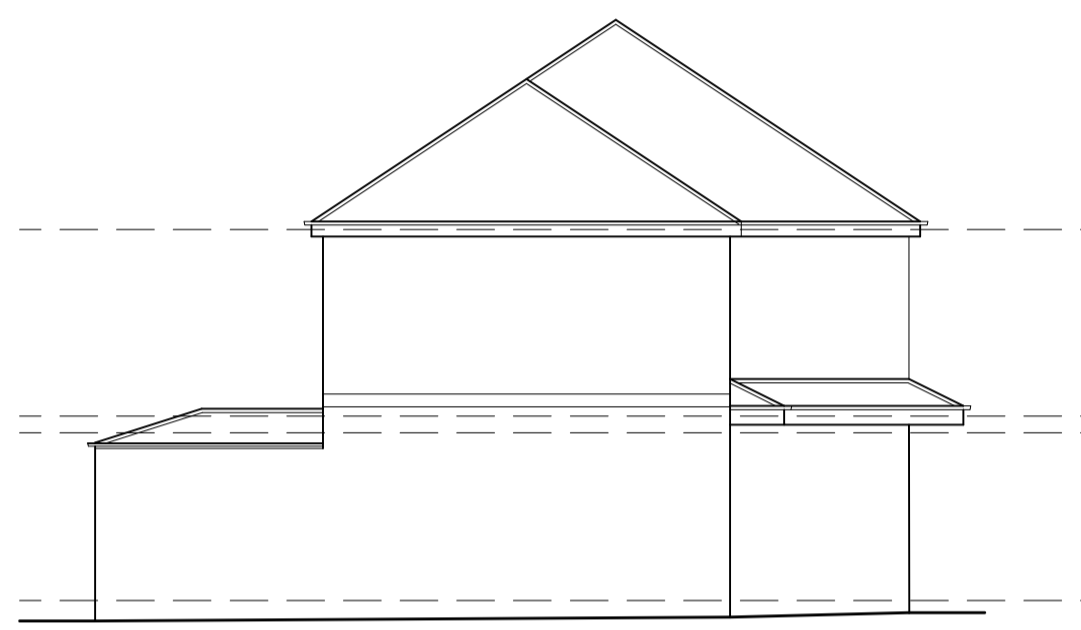


EXISTING SIDE ELEVATION
SCALE 1:100




EXISTING FRONT ELEVATION
SCALE 1:100

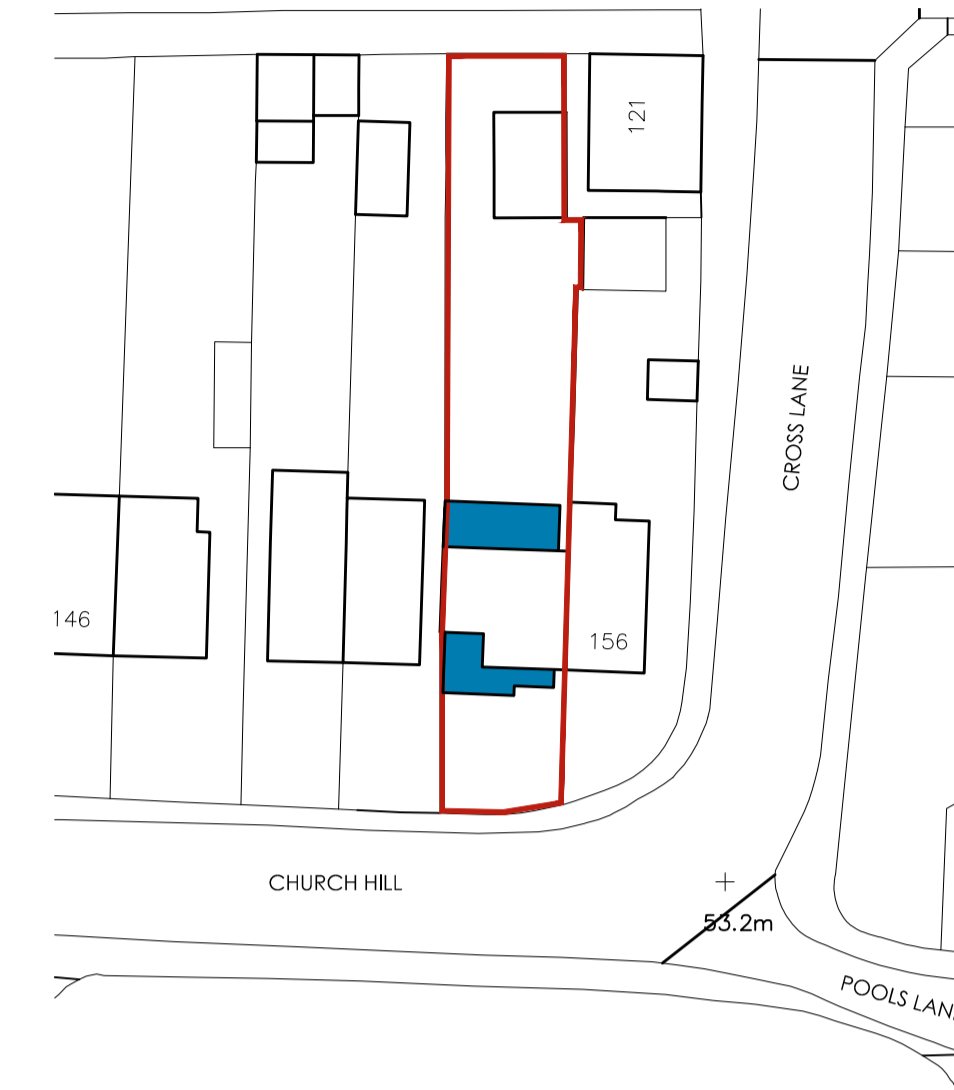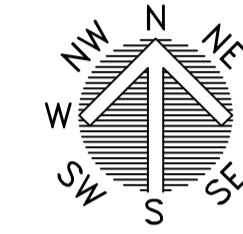


BLOCK PLAN
SCALE 1:500

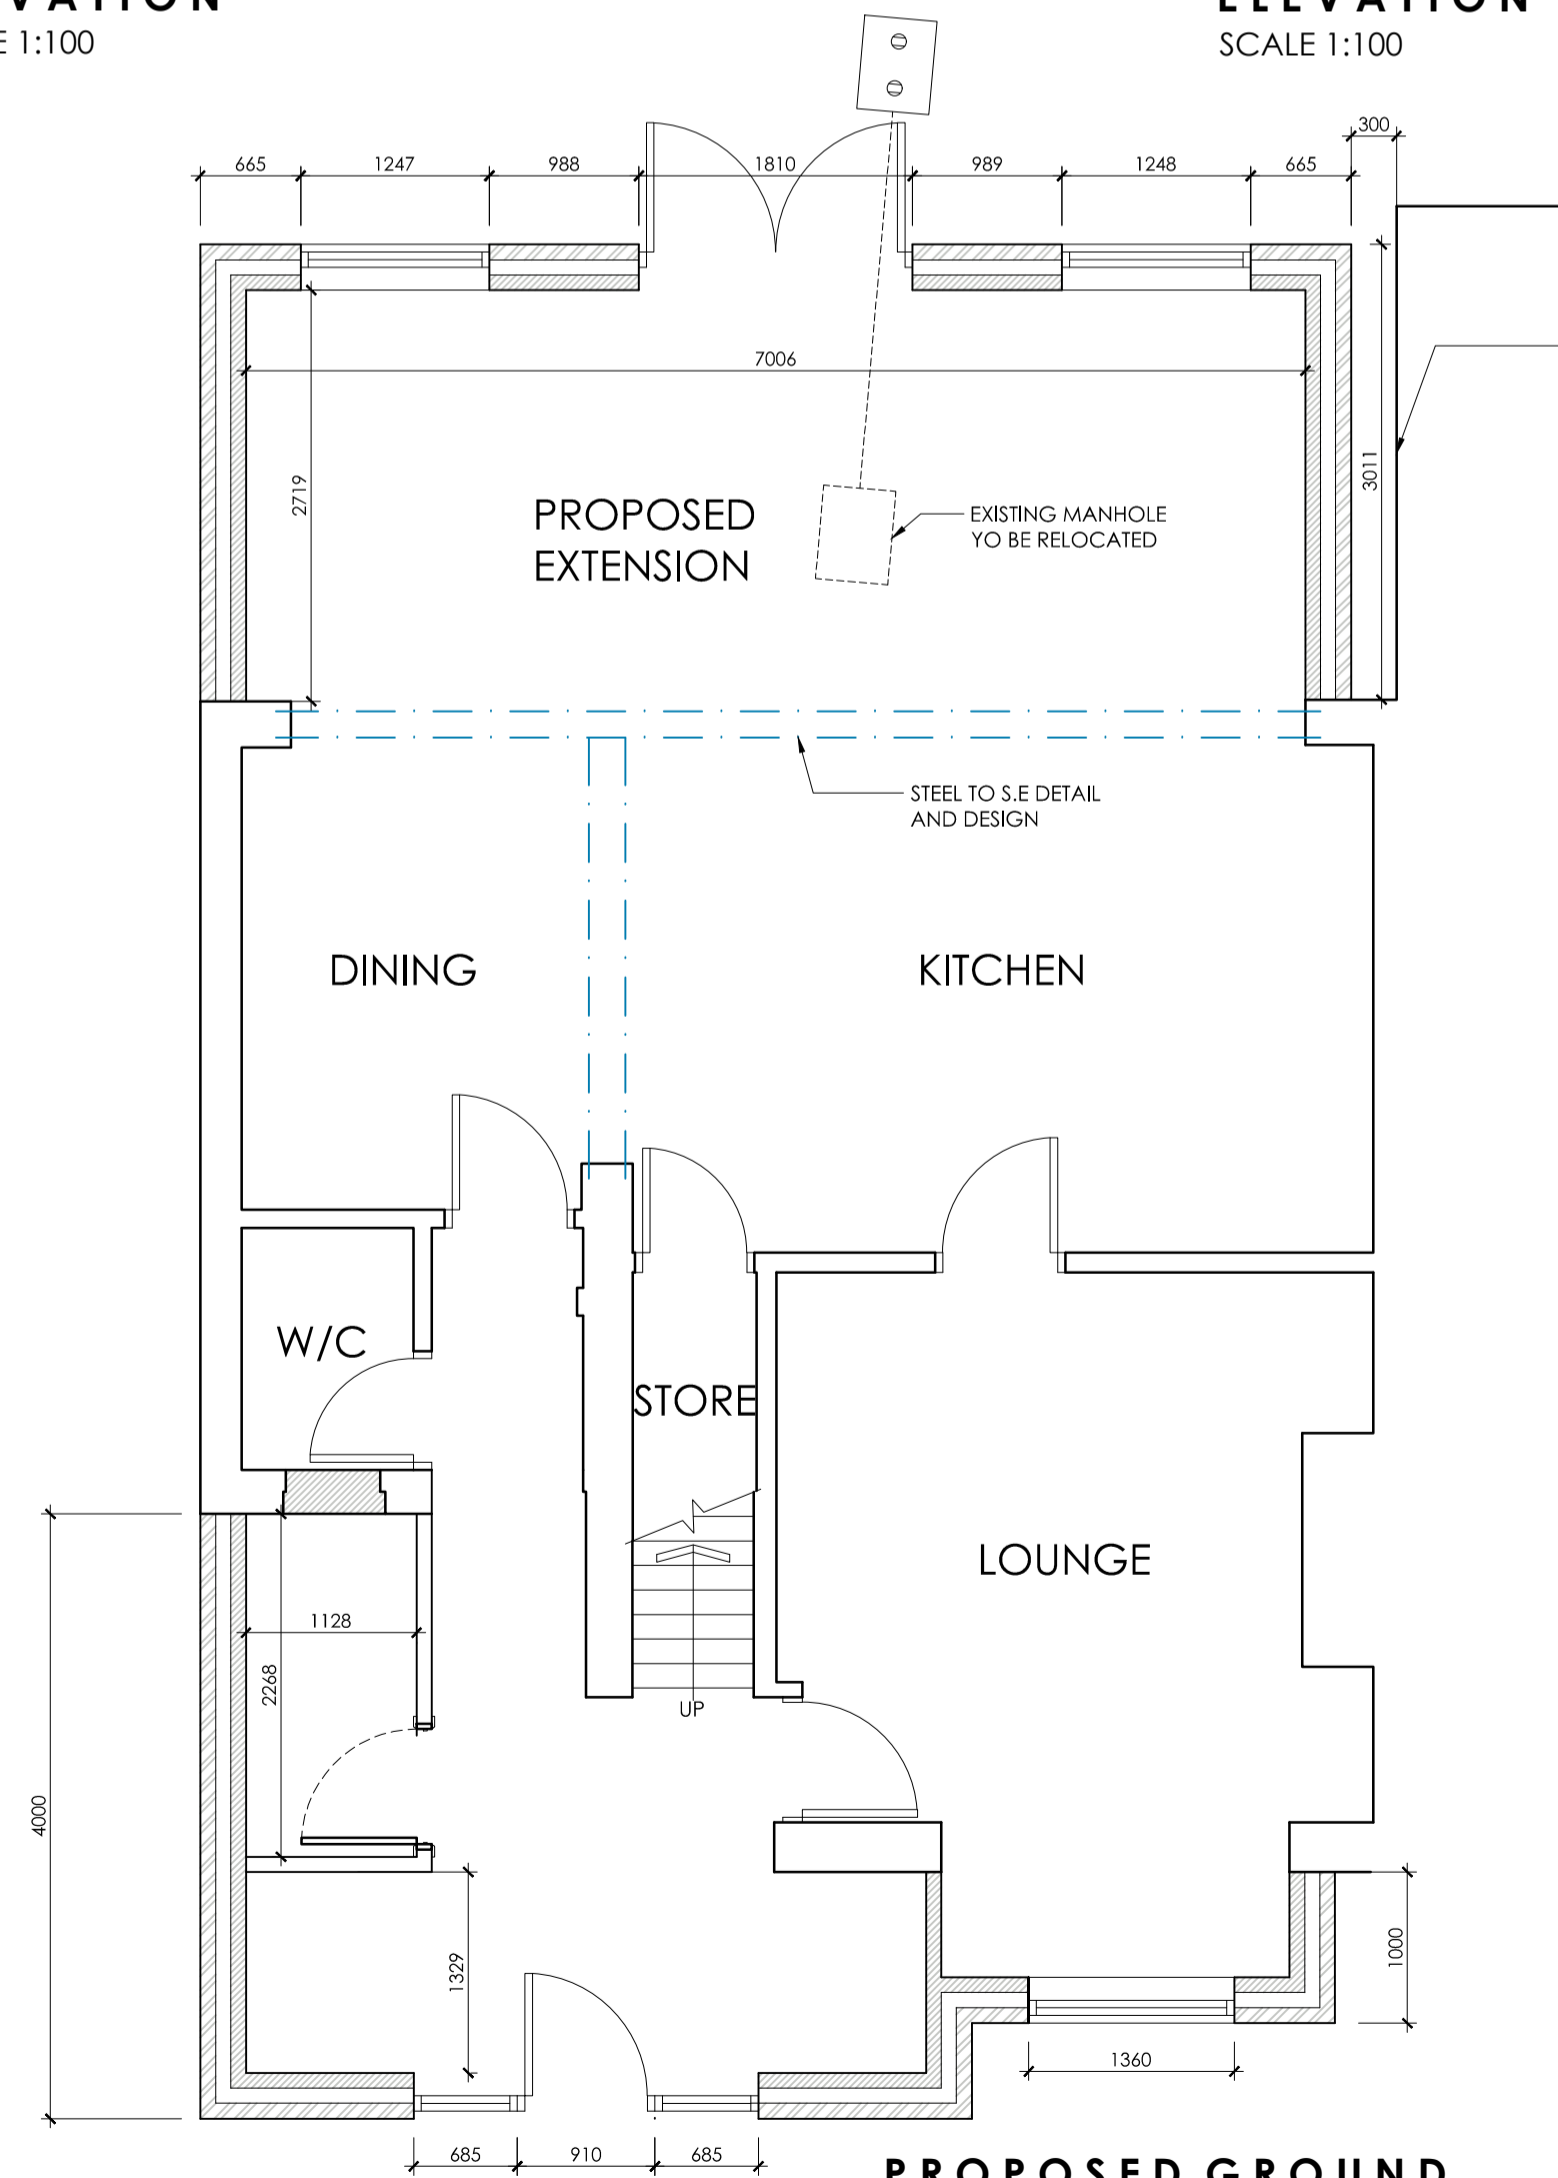


PROPOSED GROUND FLOOR PLAN
SCALE 1:50

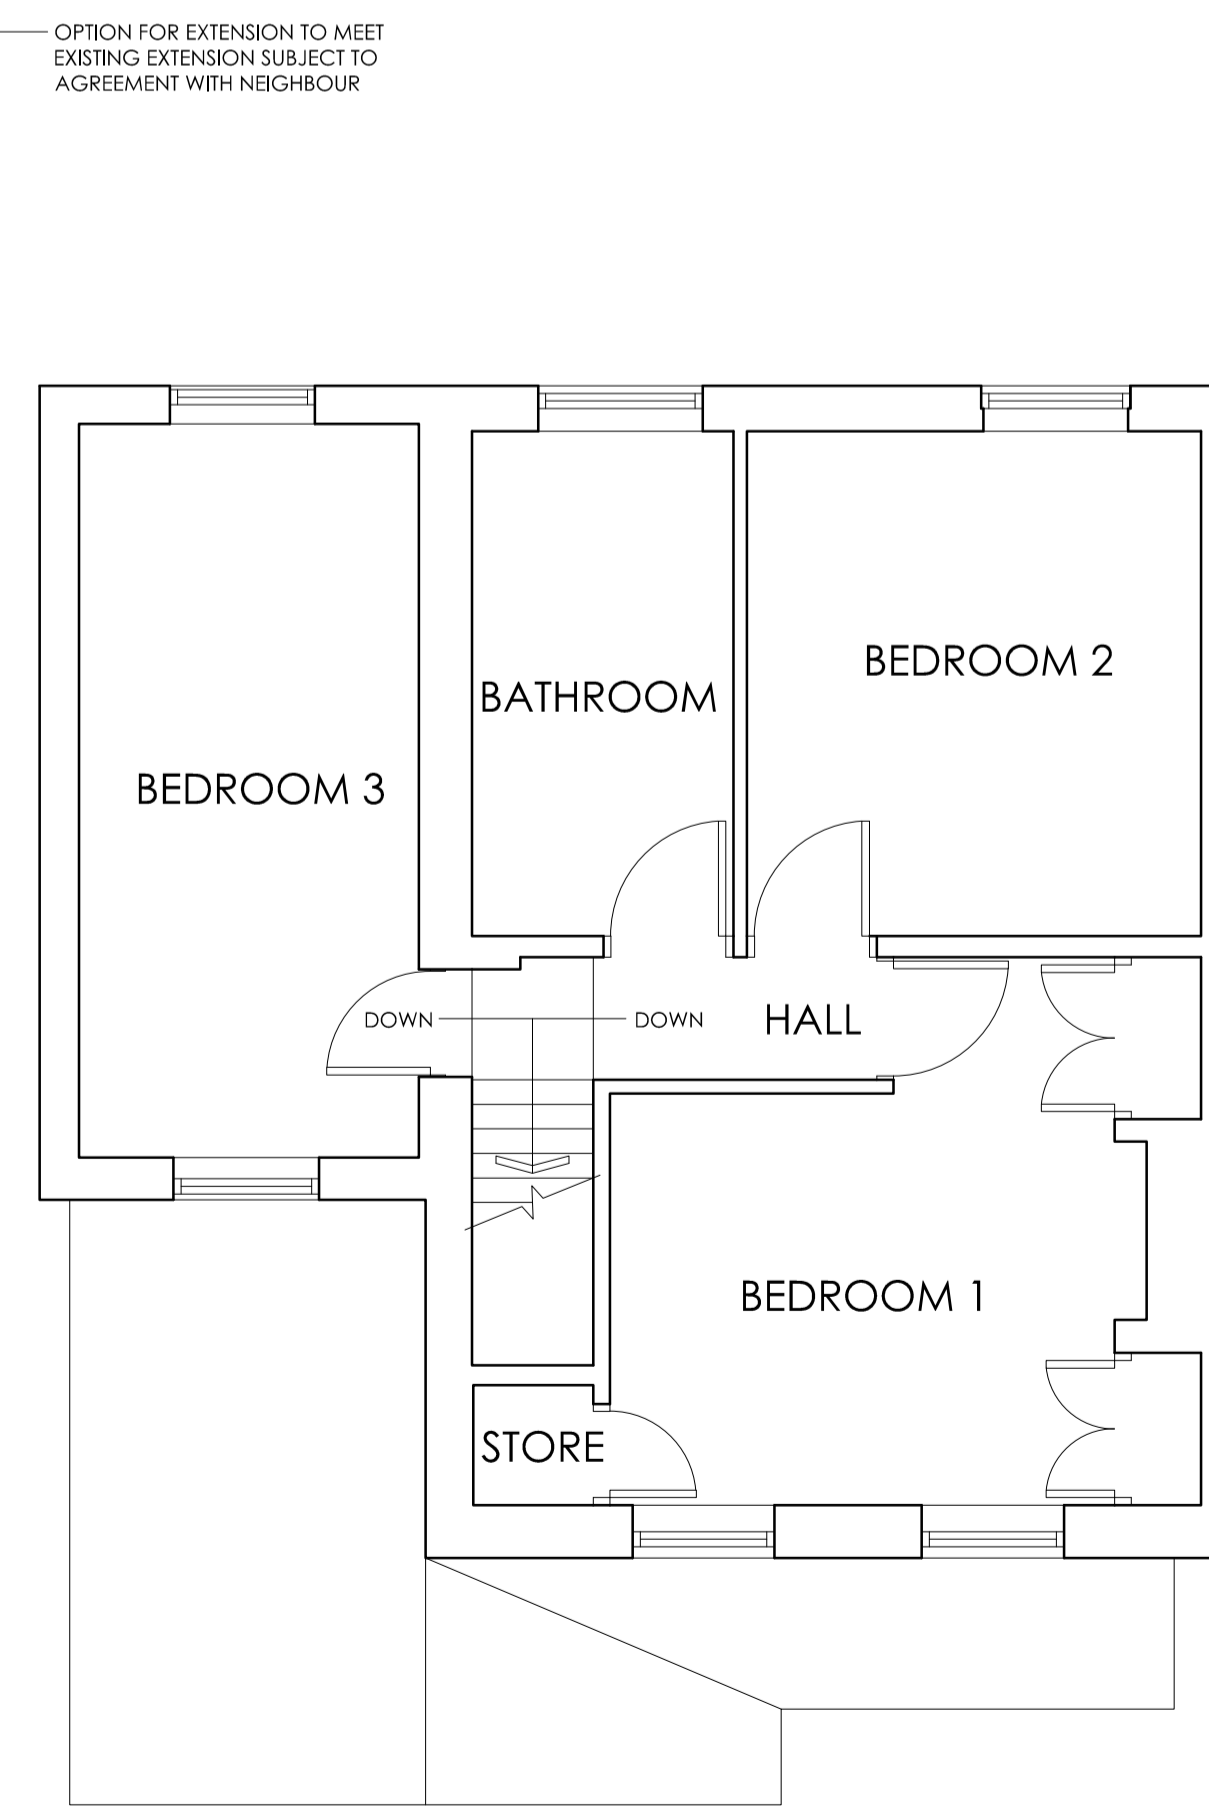

PROPOSED FIRST FLOOR PLAN
SCALE 1:50

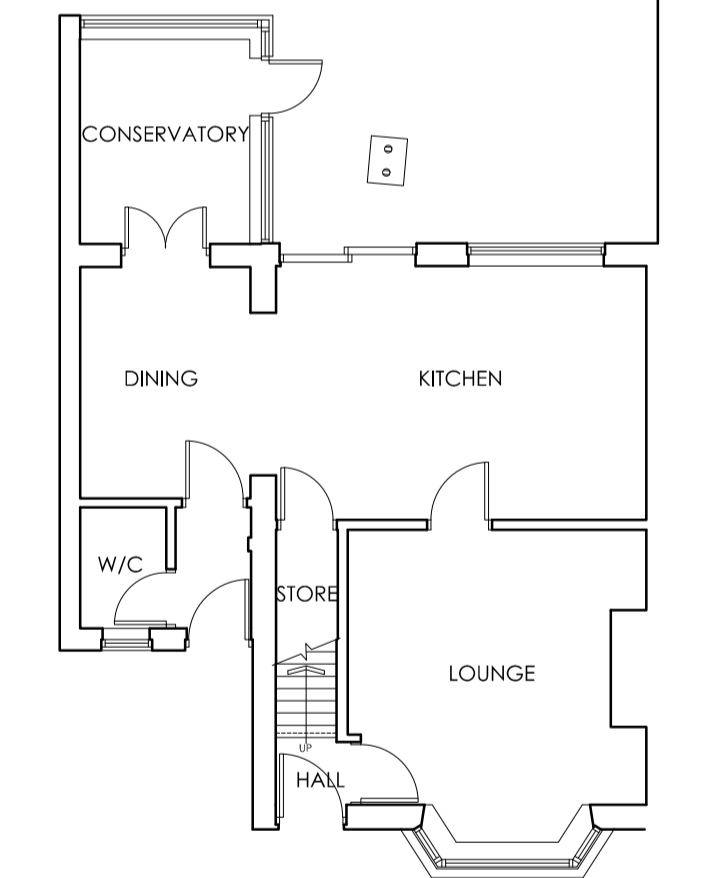

EXISTING GROUND FLOOR PLAN
SCALE 1:100

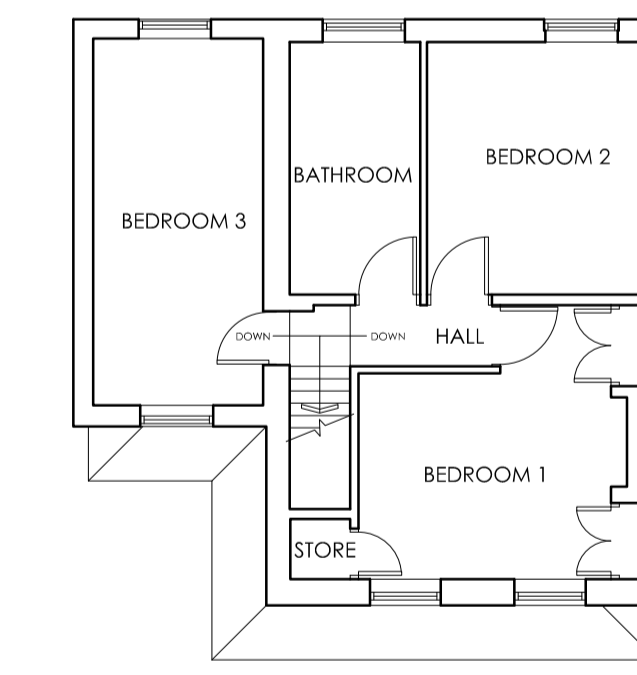

EXISTING FIRST FLOOR PLAN
SCALE 1:100



LOCATION PLAN
SCALE 1:1250

		OFFICE ONE, 34 VICTORIA ROAD, BARNSELY, S70 2BU		Phone: 01226 208482 Email: info@whiteaguspартnership.co.uk Web: www.whiteaguspартnership.co.uk	
ARCHITECTURAL SERVICES					
Project: PROPOSED EXTENSION AT 154 CHURCH HILL, ROYSTON BARNSELY, S71 4AQ			Client: MR GLEN SCOTT		
Drawing Title: PLANS & ELEVATIONS		Date: SEPTEMBER 2021		Scale: 1:50 & 1:100 @ A1	
Ref: 21-129		Dwg. No. 01		Rev. E	
Date	Suffix	Description	Date	Suffix	Description
29/09/2021	A	ROOF REVISED			
08/10/2021	B	ROOF REVISED			
27/10/2021	C	FRONT ELEVATION REVISED			
29/10/2021	D	FRONT REVISED			
29/11/2021	E	FRONT REVISED			