



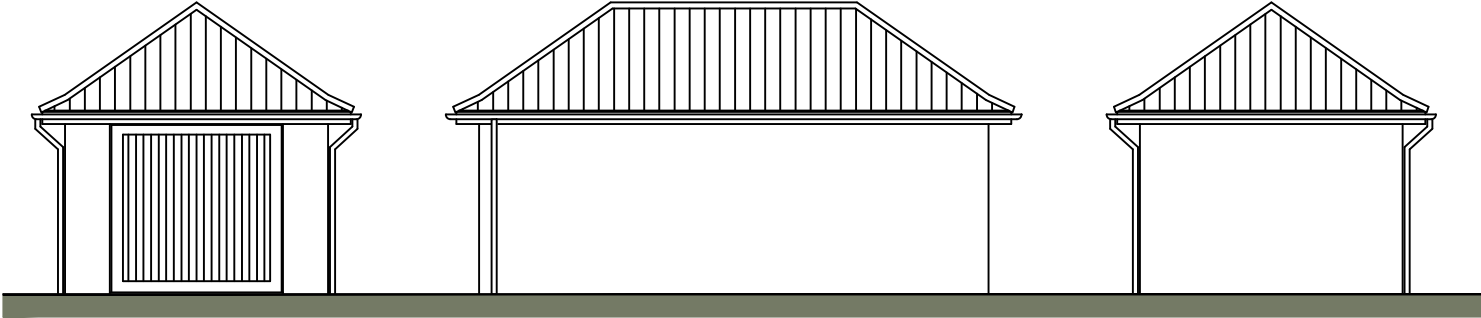


FRONT ELEVATION

SIDE ELEVATION

REAR ELEVATION

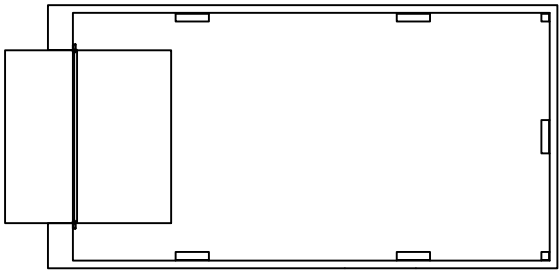

FLOOR PLAN

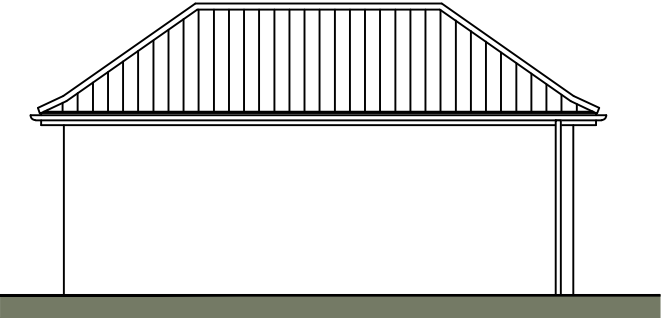

SIDE ELEVATION

Scaled @ 1:100



REV.	DESCRIPTION:	BY:	DATE:

STEN
ARCHITECTURE

Suite 4, Unit 1,
Benton Office Park,
Bennett Avenue,
Horbury,
Wakefield,
WF4 5RA
Tel: 01924 669424

Web: www.sten-architecture.co.uk

Twitter: [@STEN_arch](https://twitter.com/STEN_arch)

Facebook: [stenarchitectureltd](https://www.facebook.com/stenarchitectureltd)

LinkedIn: [Sten Architecture](https://www.linkedin.com/company/sten-architecture)

CLIENT: Barratt and David Wilson Homes Yorkshire West		TITLE: Planning Drawings Single Garage	
SITE: Oughtibridge Mill	SCALE AT A3: 1:100	DATE: 04.02.20	CHECKED: TW
	PROJECT NO: 2001	DRAWING NO: 2001.SG.02	REVISION:

DAVID WILSON HOMES
WHERE QUALITY LIVES