



N

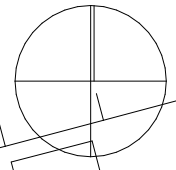

Issues

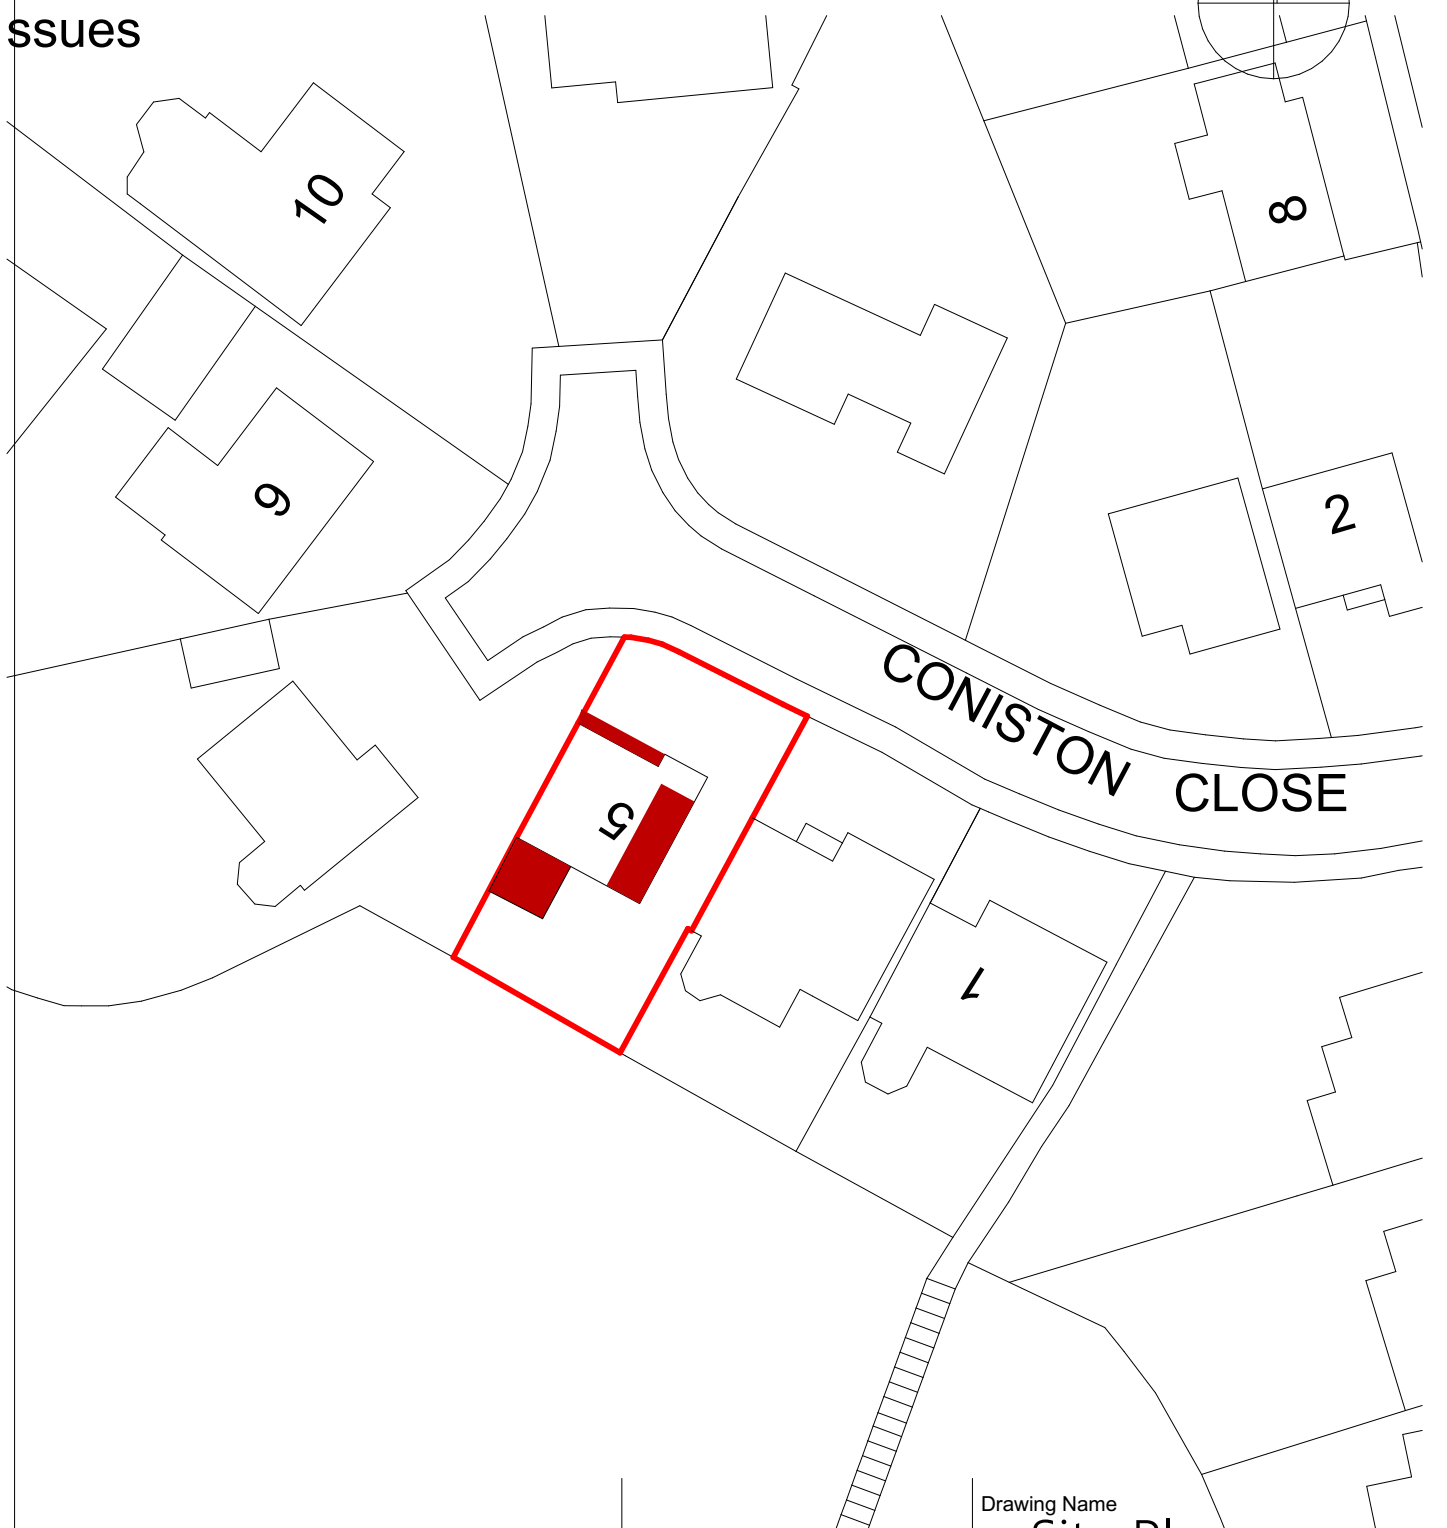

Alan Robinson
Chartered Architect BA Dip Arch RIBA, BSc (Hons)PM
2 Gawber Road, Barnsley S75 2AF
Tel/Fax 01226 286066 Mob 07947808933

Drawing Name
Site Plan

Client **Russell**
Project: **5 Coniston Close**
Penistone

Drawing Scale: 1/500

Rev: A