

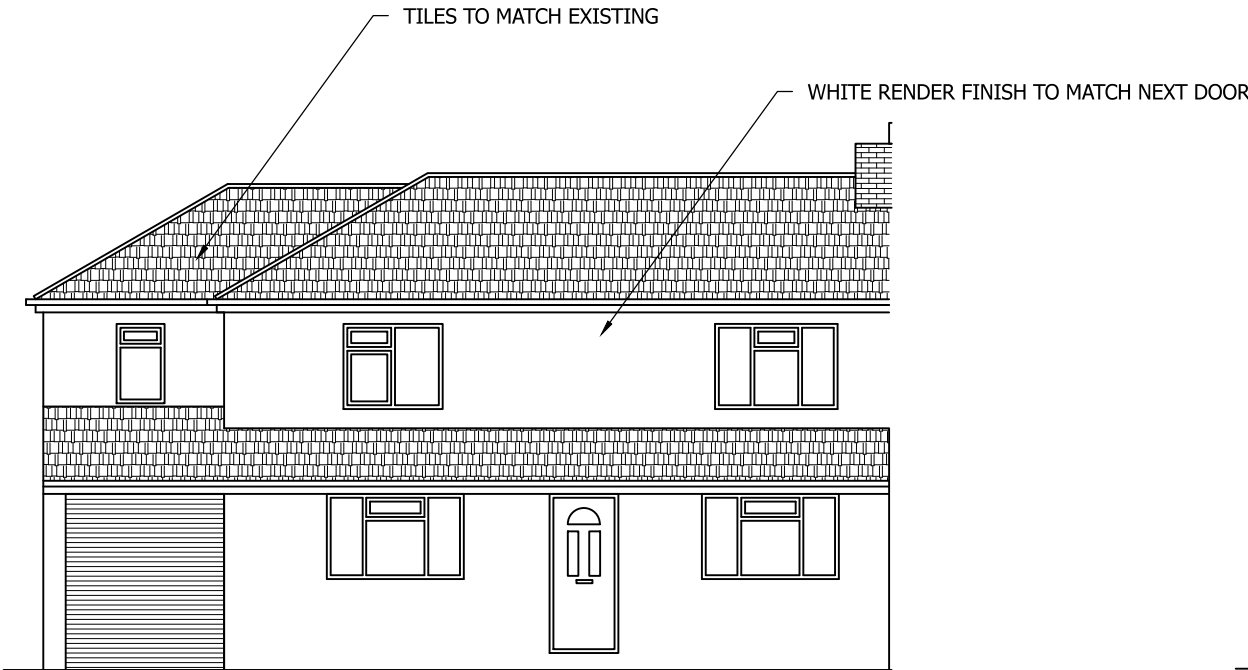



Drawing No.	Rev No.
MDL001    -003	

 


PROPOSED FRONT ELEVATION  
SCALE 1:100 AT A3

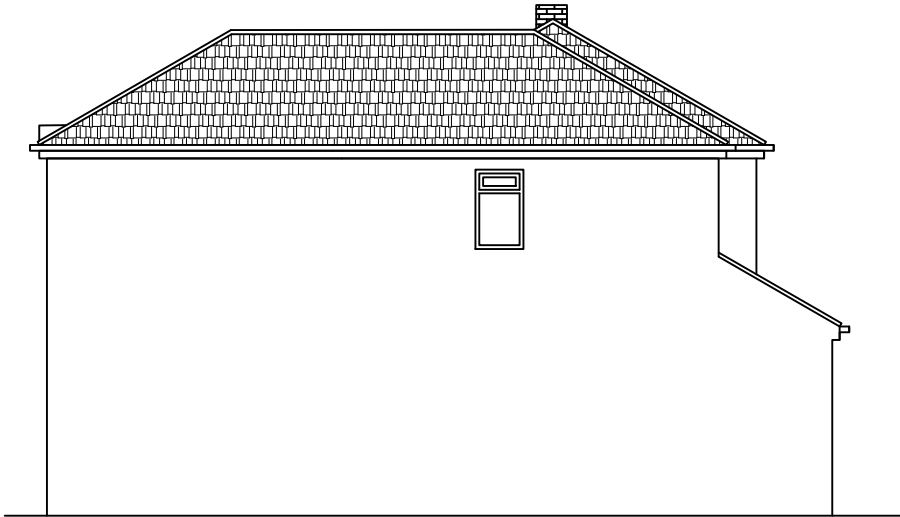

PROPOSED END ELEVATION  
SCALE 1:100 AT A3

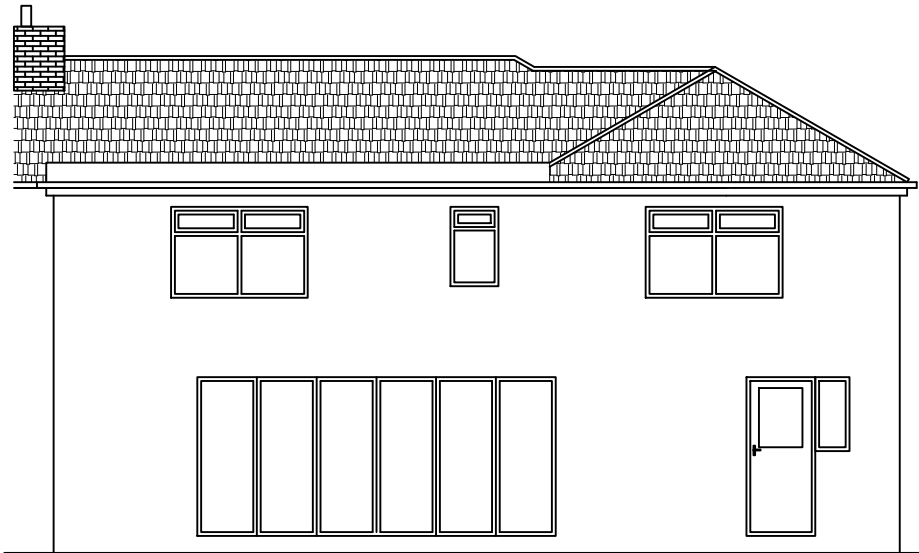

PROPOSED REAR ELEVATION  
SCALE 1:100 AT A3

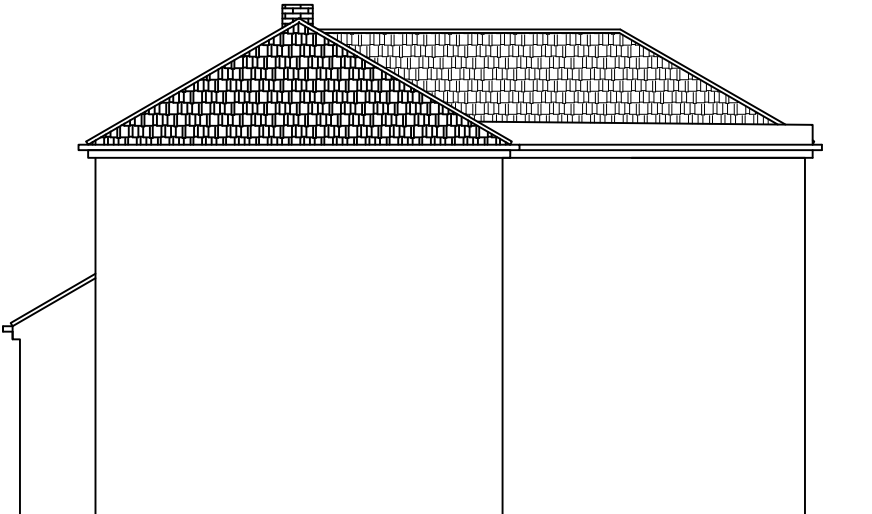

PROPOSED END ELEVATION  
SCALE 1:100 AT A3

DO NOT SCALE: Contractor to check all dimensions and report any omissions or errors

NOTES

Rev	Description	By	Chk	App	Date
-----	-------------	----	-----	-----	------

JRB DESIGNS Ltd  
1 Saville Road  
Cudworth  
Barnsley  
S72 8LT  
Tel: 01226 383542  
Fax: 01226 380078  
Mob: 07970 541192  
Email: john@jrbdesigns.co.uk

This drawing is copyright. © jrbdesigns Ltd.

Client  
**DEAN LACKIE**

Drawing Title  
**PROPOSED ELEVATIONS**

Address  
**84 NEWTOWN AVENUE  
ROYSTON  
BARNSELY  
S72 4HB**

Project Title:  
**PROPOSED TWO STOREY REAR  
& SIDE EXTENSION**

Purpose of Issue:  
**PLANNING**

Drawing Status  
**FIRST ISSUE**

Scale at A3 AS SHOWN	Drawn By JRB	Date 29/03/2023
Checked By	Date 29/03/2023	Approved By Date 29/03/2023
Project No. <b>MDL001</b>	Drawing No. <b>003</b>	Revision <b>-</b>

APPROVAL ☒ INFORMATION ☐ TENDER ☐ CONTRACT ☐ CONSTRUCTION ☐