

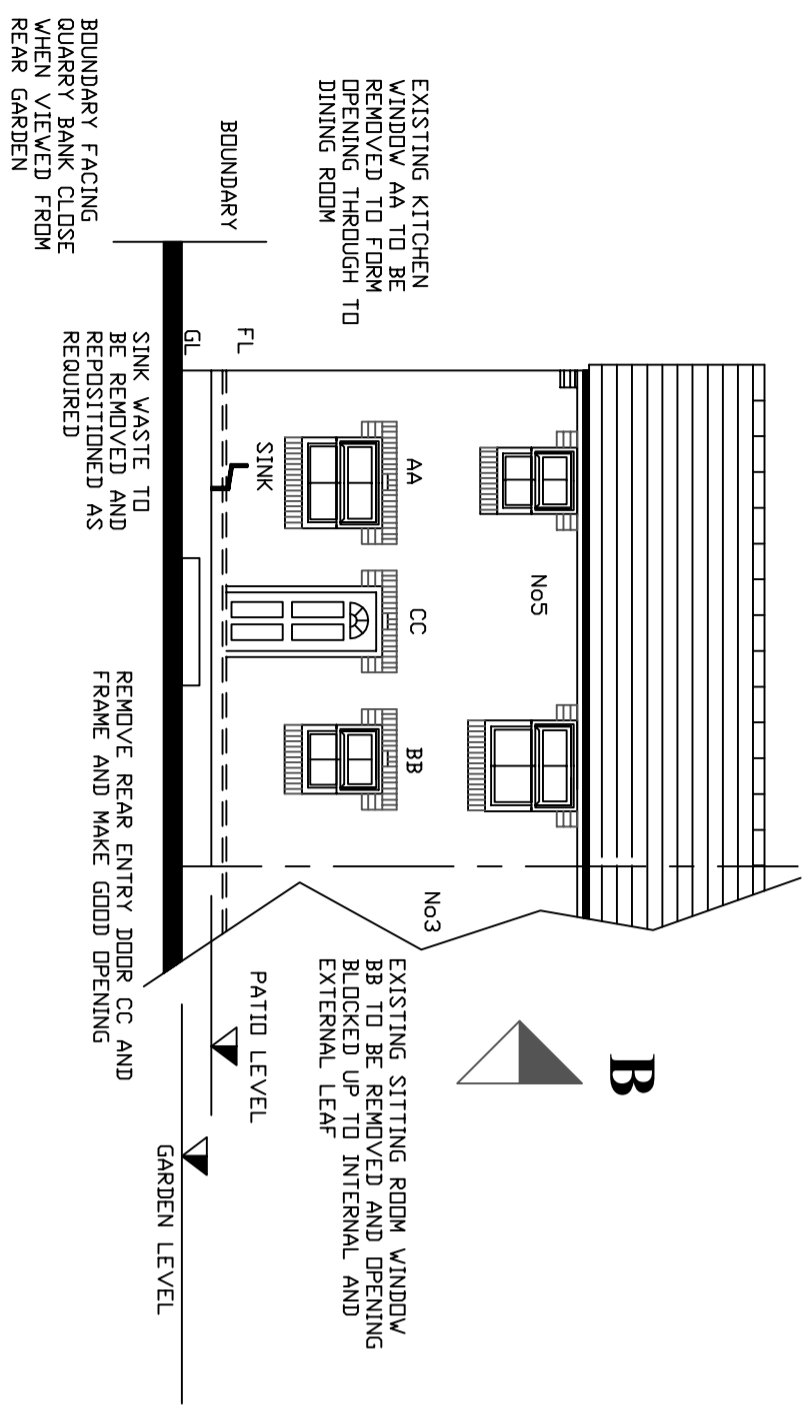
 


EXISTING ELEVATIONS & FLOOR PLAN

REAR ELEVATION
DN ARROW C

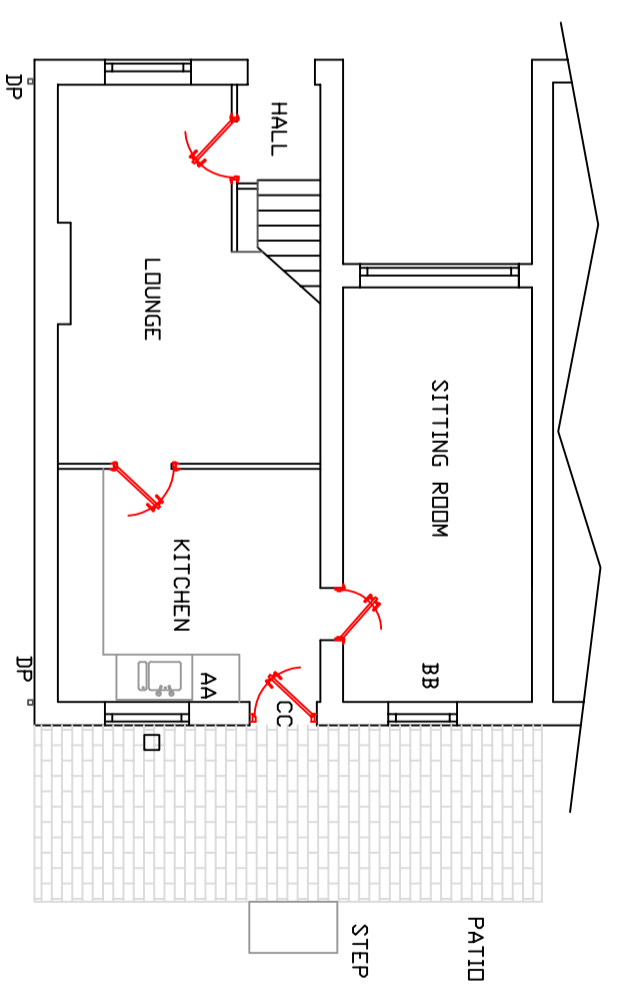

SIDE ELEVATION
DN ARROW A

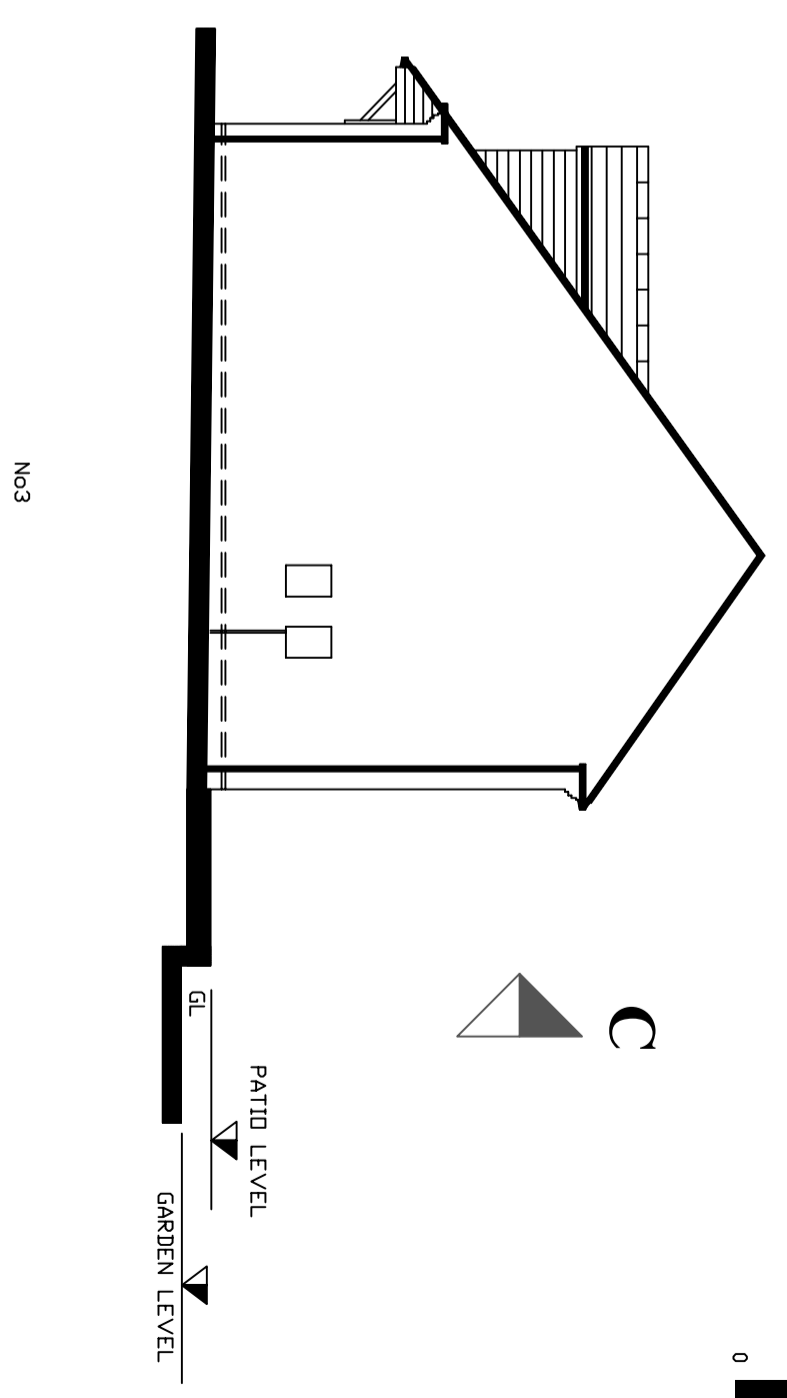

B

C

CLIENT MR & MRS LYCETTE 5 QUARRY BANK CLOSE CUDWORTH	TITLE DRAWING SHOWING EXISTING REAR AND SIDE ELEVATIONS WITH GROUND FLOOR LAYOUT	SCALE BAR	DRAWN AD	SCALE 1:100 @ A3	REV	DRG No 22/001	
				DATE 25/04/2022			