



House Type H - Plot 7


219 m² + GARAGE 49m²

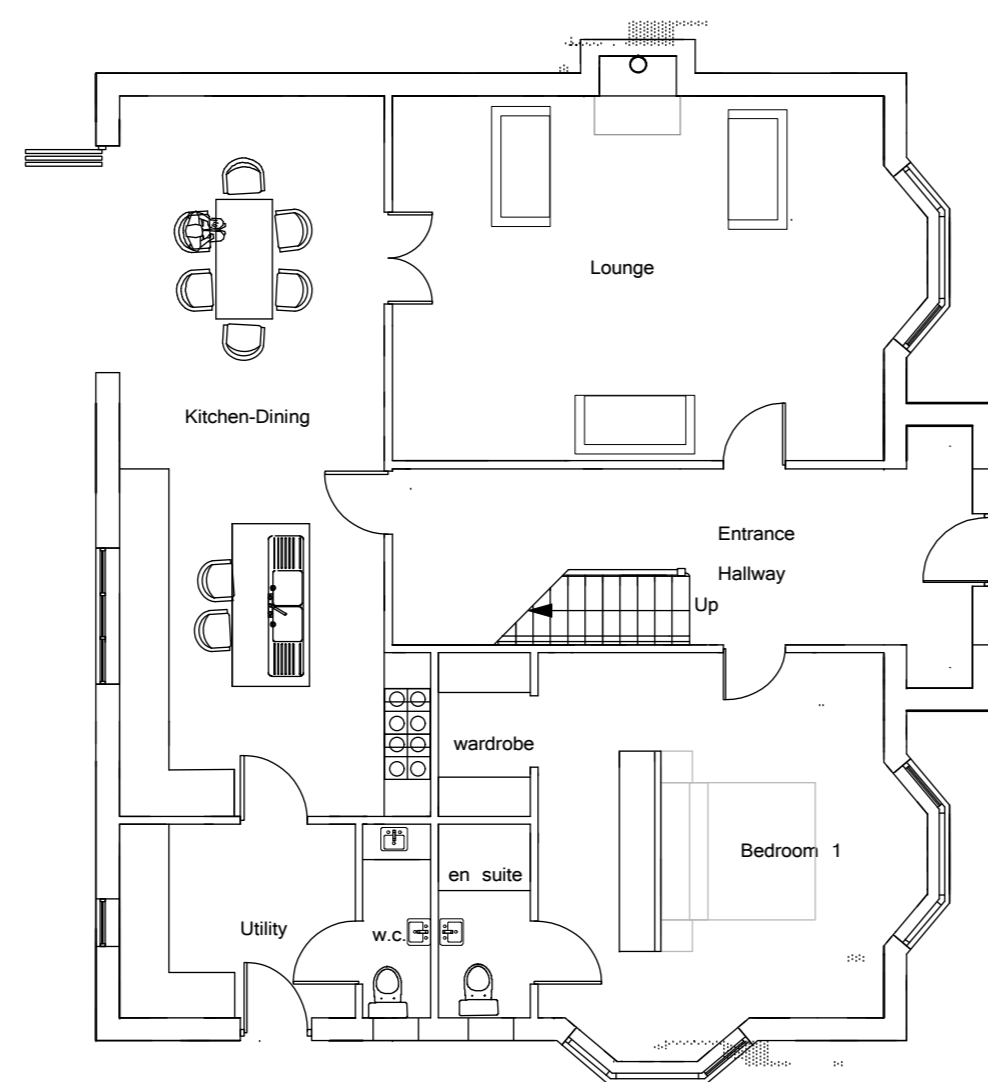


ground

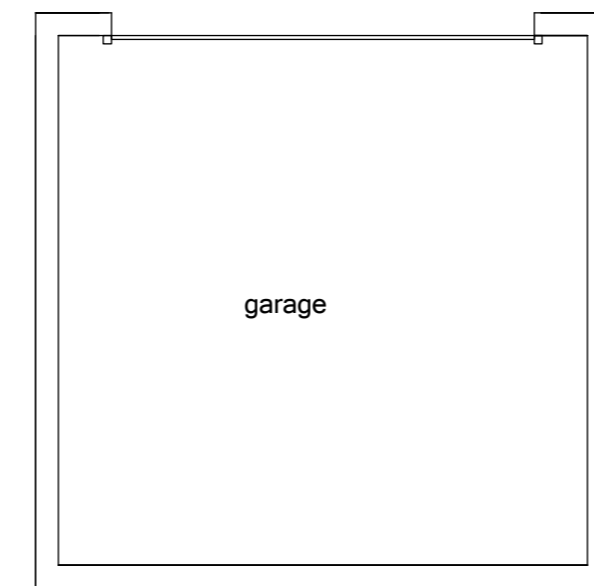

garage

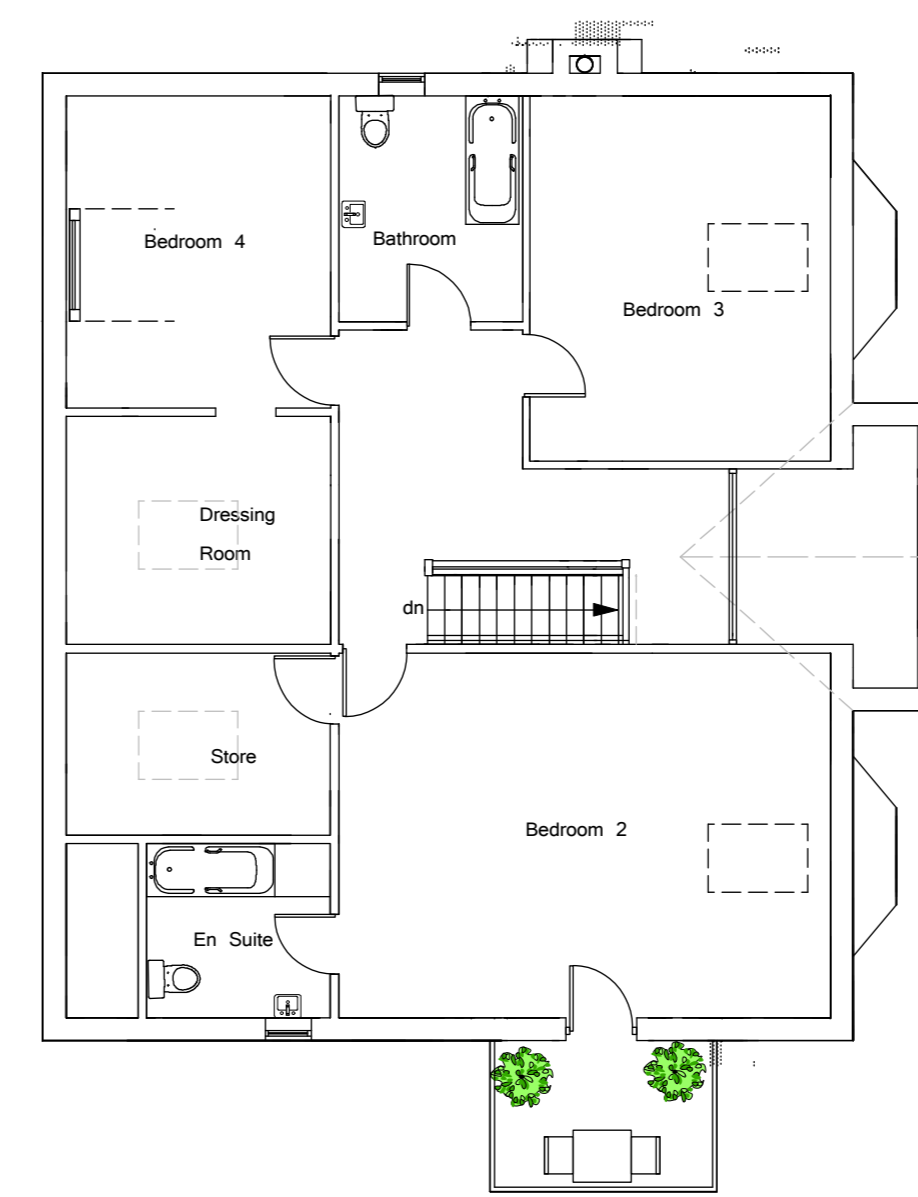

first

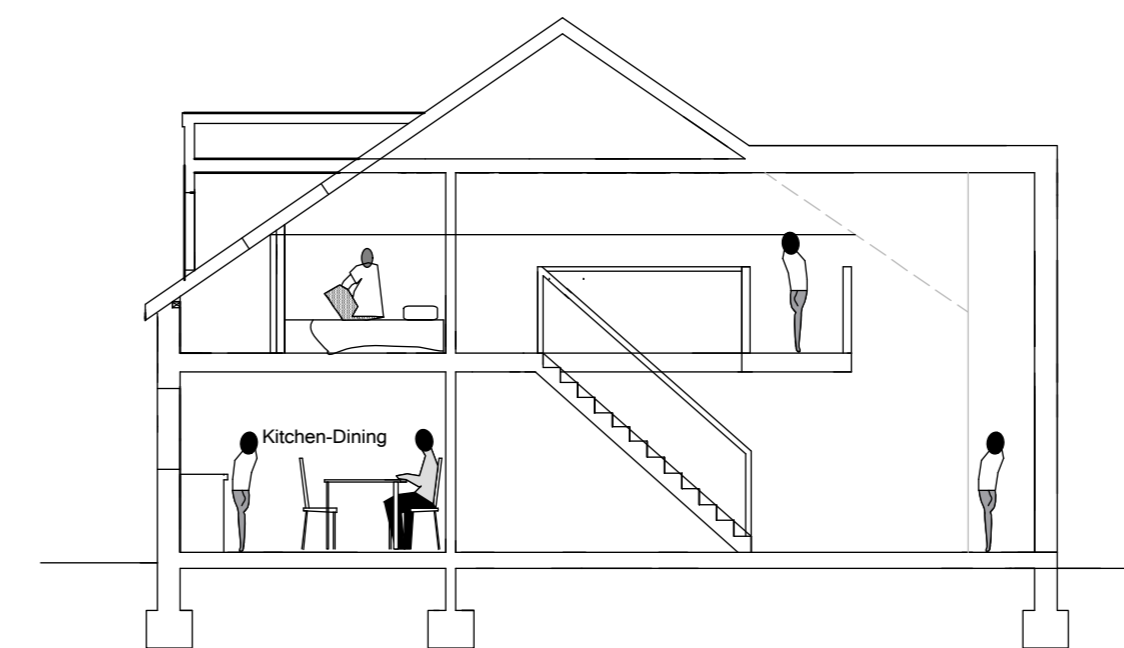


section


- Notes**
- Walls
Stonefacing brick To Be Agreed With Planning Officer
stone heads
projecting stone cill
 - Roof
Birkdale or Thruone
conservation rooflight
Bare Metal Cast Or Stormguard Aluminium
Half Round Gutter
 - Windows
Residence Collection Or Similar
conservation rooflight
Open Flush Filing Casements
Detailing To Be Repeated Across Window Types.
Windows Set Back 50mm In Reveal
RAL Number To Be Agreed
 - All Soil And Vent Pipes To Be Internal



south elevation

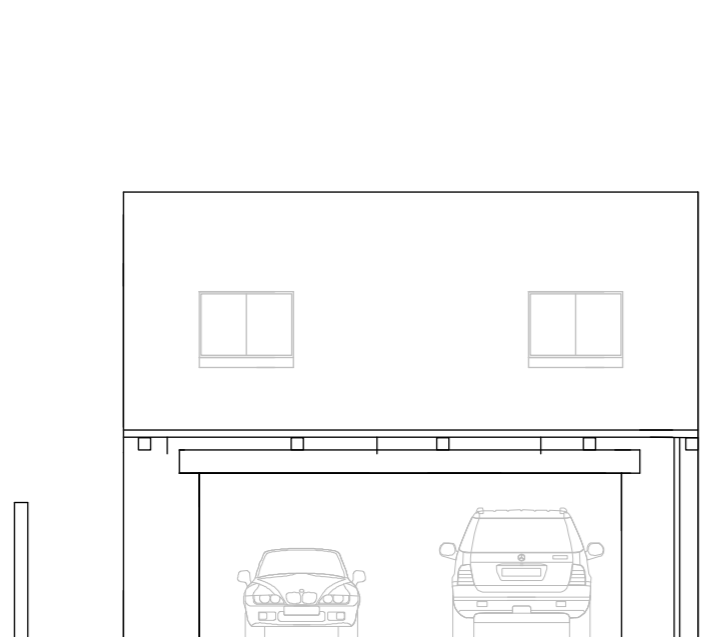


north elevation

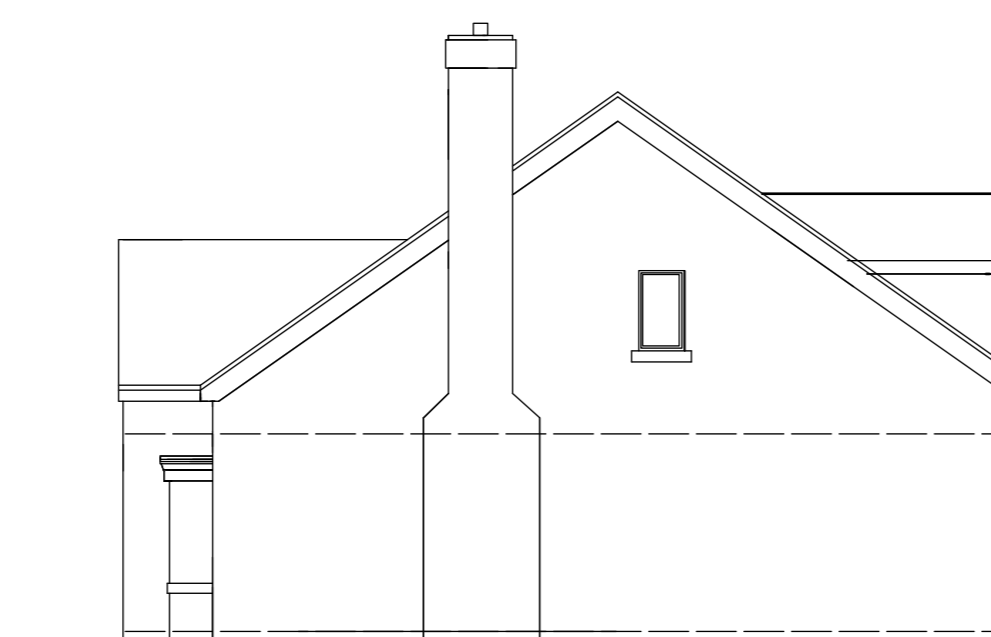


front (east)



rear (west)

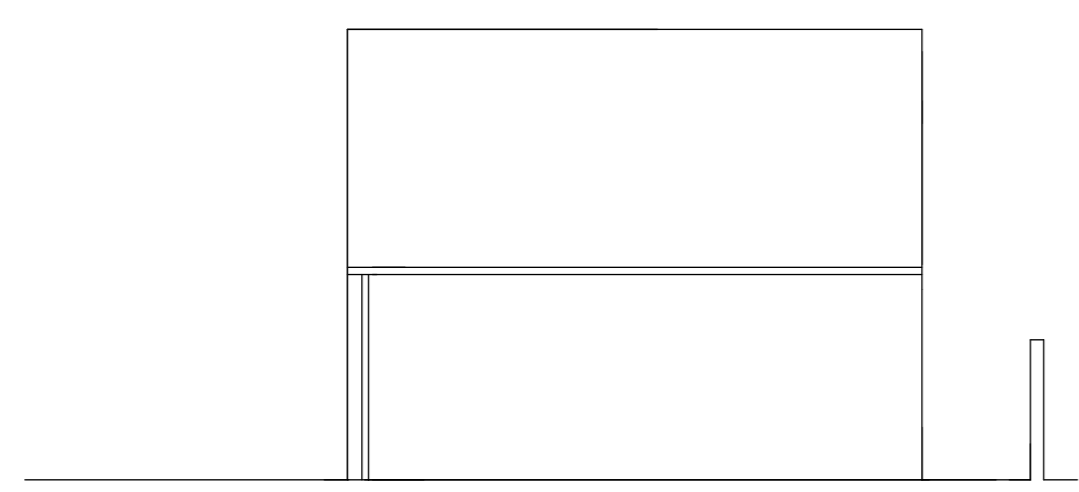

garage south elevation

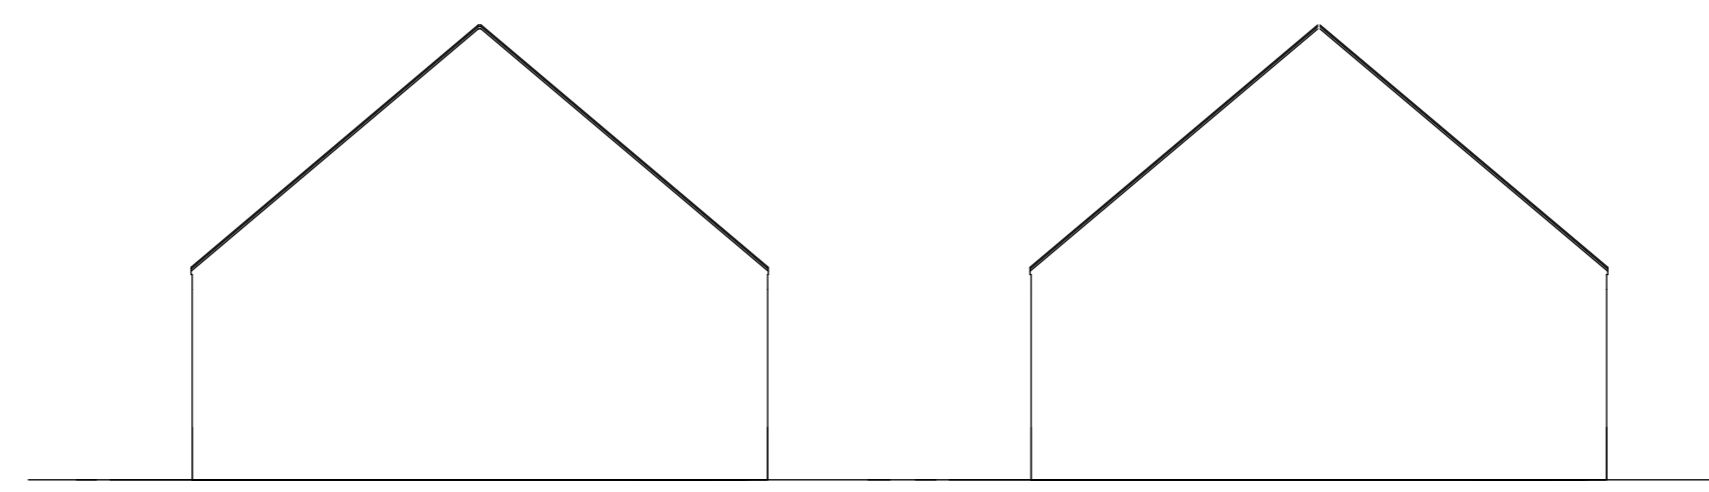

garage side elevations

Notes/Advisories

<p>No Drawings To Be Issued From This Drawing Which Is The Property Of The Company AND LTD. It Is Not To Be Used Or Displayed In Any Way Except As Authorized By The Company</p> <p>The Address AND LTD Owns All Intellectual Property Rights Including The Copyright In The Drawings And Documents Produced In Performing The Services And Grants Expressly The Author's Moral Rights To Be Identified As The Author of Each Work And Of Any Design Or Invention Also Be Registered By The Client Unless Express Consent Of AND LTD</p>	<p>The Drawing Will Not Be Assigned To Any Third Party</p> <p>The Client Is Responsible For Providing The Accurate With The Correct Size, Measurements, Dimensions And Any Consents Or Licenses Relating To The Site AND LTD Will Assume No Responsibility For Clearly Defined/Unusable Unless Otherwise Indicated By The Client</p> <p>No Work To Be Carried Out Without Planning Permission, Unless All The Best Planning Conditions Have Been Discharged And Valid & Building Regulations Approval Has Been Submitted. Any Work Commenced Before Building Regulations Approval Has Been Granted And Any Conditions Imposed Will Be Strictly At Clients Own Risk</p>	<p>Principal Contractor/contract manager Is Responsible For Drawing Works And Signed Off And Certificate Of Completion Is Issued By Building Control</p> <p>Any Building Works Within Six Of A Neighbouring Property Foundations May Require You To Notify The Owner Of That Property Of Your intention To Carry Out Work Within Two Days Work To An Existing Party Wall. Please Try To Give At Least Two Months Notice Of Your intention. If Consent To Carry Out Work Cannot Be Reached Prior To Work Commencing A Dispute Should Be Followed (See Party Wall Act 1996)</p>	<p>It Is The Responsibility Of The Principal Contractor To Notify The Architect Of Any Discrepancies On The Drawing Prior To Construction. All Drawings To Be Checked On Site If In Doubt Ask!</p> <p>ALL WORKS MUST COMPLY WITH CDM 2015</p> <p>NO CAD DRAWINGS WILL BE ISSUED TO ANY THIRD PARTY !!</p>
--	--	---	---

A		6-10-22	AB																								
REV	REVISION NOTE	DATE	DRAWN BY																								
<p>Andrew Bailey Paddock Road</p> <p>Architect RIB A</p> <table border="1"> <tr> <th>CLIENT</th> <th>RIB PROPERTIES LTD</th> <th>JOB NO.</th> <th>DATE</th> <th>SCALE</th> </tr> <tr> <td></td> <td></td> <td></td> <td>06-10-22</td> <td>1:100 A3 A4</td> </tr> <tr> <th>DRAWING TITLE</th> <th>PLANS SECTION AND ELEVATIONS</th> <th>DWG NO.</th> <th>REV</th> <th></th> </tr> <tr> <td></td> <td></td> <td>1000-01</td> <td>AL</td> <td></td> </tr> </table> <p>RIBA # WORK STAGE 3 - DEVELOPED DESIGN</p> <table border="1"> <tr> <td>DRAWN BY</td> <td>AB</td> </tr> <tr> <td>CHECKED BY</td> <td>AB</td> </tr> </table>				CLIENT	RIB PROPERTIES LTD	JOB NO.	DATE	SCALE				06-10-22	1:100 A3 A4	DRAWING TITLE	PLANS SECTION AND ELEVATIONS	DWG NO.	REV				1000-01	AL		DRAWN BY	AB	CHECKED BY	AB
CLIENT	RIB PROPERTIES LTD	JOB NO.	DATE	SCALE																							
			06-10-22	1:100 A3 A4																							
DRAWING TITLE	PLANS SECTION AND ELEVATIONS	DWG NO.	REV																								
		1000-01	AL																								
DRAWN BY	AB																										
CHECKED BY	AB																										
<p>AND LTD 15 LINDHILL ROAD HORNWELL, BARNSDLEY S73 9PL T: 01937 533000 E: ANDREW@ANDREWBAILEYARCHITECTS.CO.UK W: WWW.ANDREWBAILEYARCHITECTS.CO.UK COPYRIGHT © 2022 AND LTD ALL RIGHTS RESERVED</p>																											