




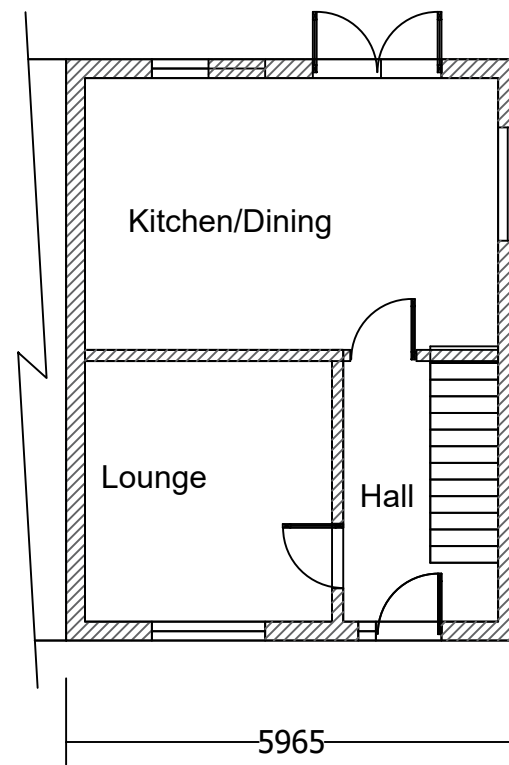

Ground Floor Plan

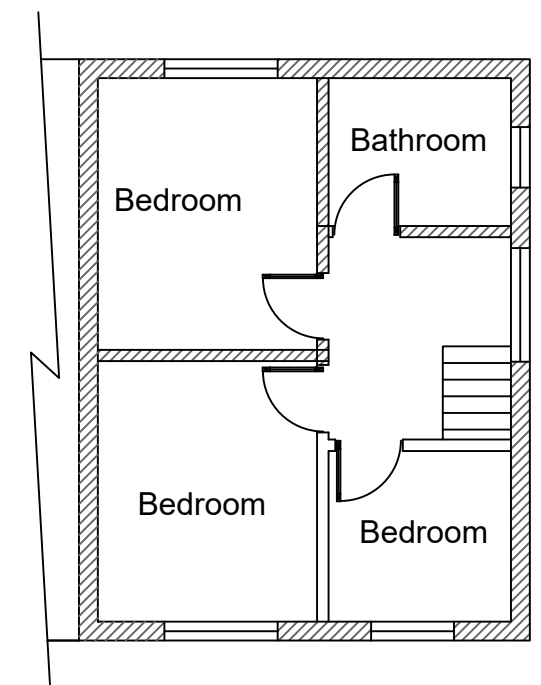

First Floor Plan

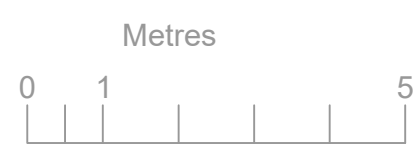

Notes:
All dimensions are metric millimetres.

Detailed design and specification shall be the sole responsibility of the contractor.

The contractor shall allow for all those items of work which are not specified but can reasonably be identified as required as being necessary within good building practice.

Work shall not commence until all planning and Building Control regulation approvals have been obtained.

All dimensions and levels to be checked and confirmed on site prior to commencement of site works.

Attention is drawn to the client with regards to the CDM 2015 regulation. It is the duty of the client under the Regulations to appoint a principle designer and a Principle contractor, ensuring compliance.

Do Not Scale

Phase For Planning Approval		
Title Existing Plan		
Scale 1 : 100	Size A3	Date Sept 24



Drawing Number 24/020/02	Rev A	Project Title Building Extension and Alterations to 14 Lindley Crescent Thurnscoe Rotherham For Mr A Hey	01472 902671 07545 225615	01472 210547 07716 196800
-----------------------------	----------	---	------------------------------	------------------------------