


# Existing R/H Elevation

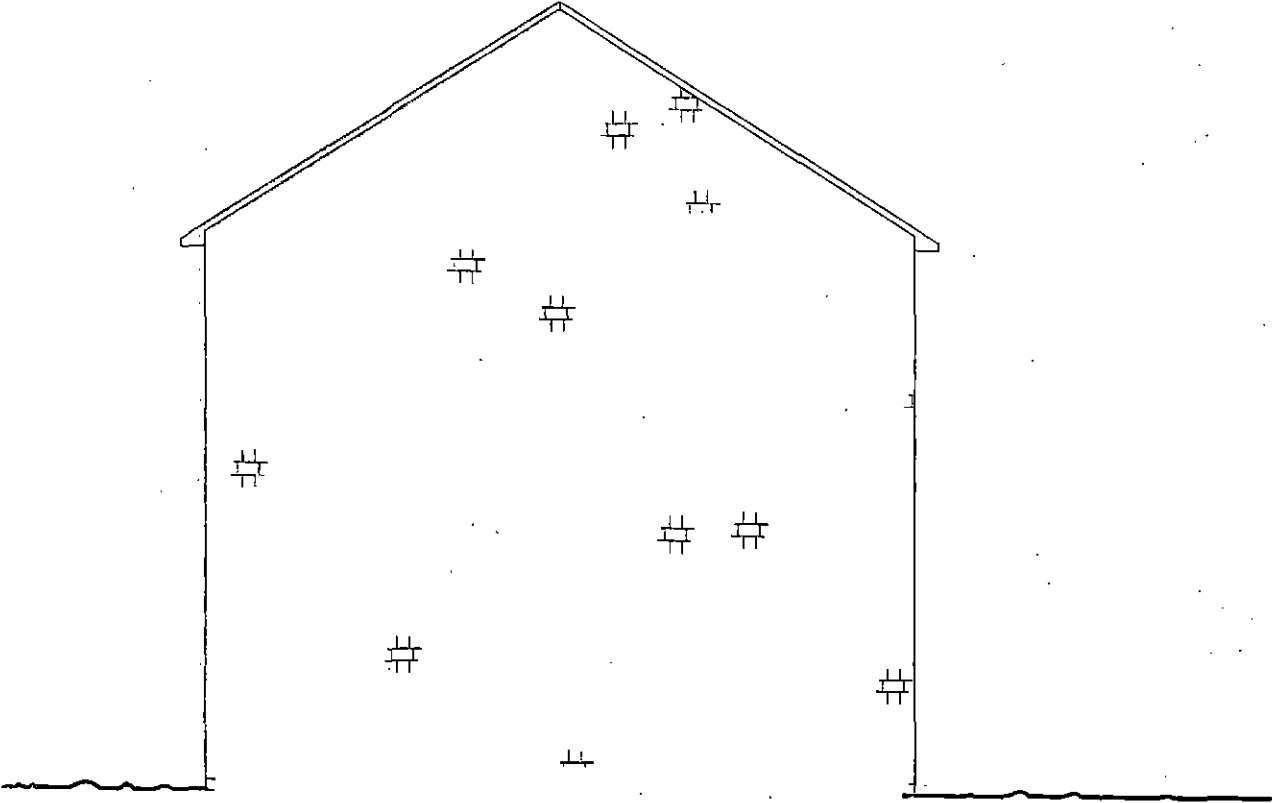


### Existing Site Address

MR & MRS HALL  
12 CORTWORTH PLACE  
ELSECAR  
BARNSELY  
S74 8HX  
SOUTH YORKSHIRE

A4  
Drawing Scale: 1:100



# Existing Rear Elevation

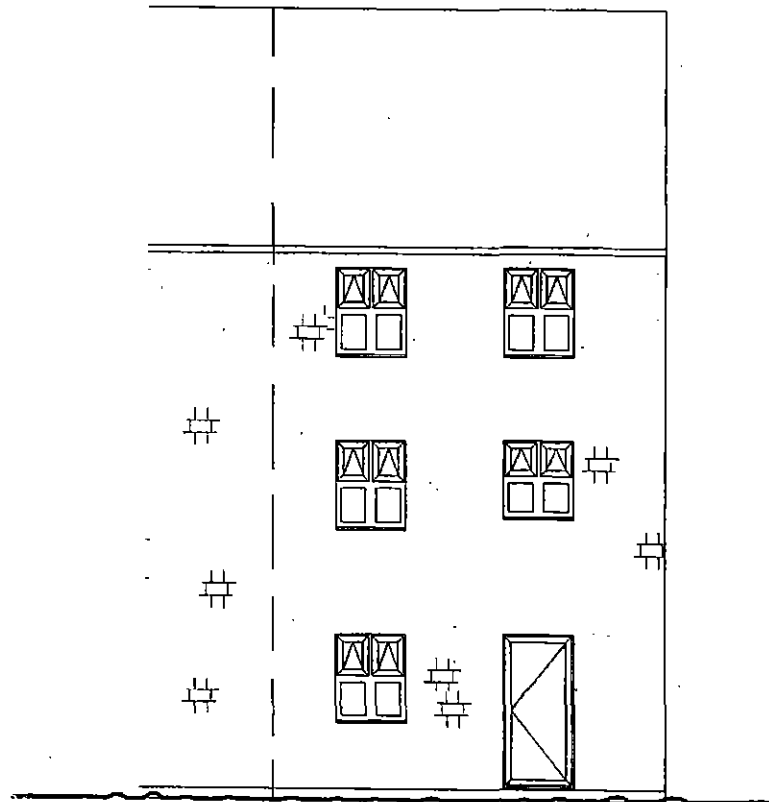

## Existing Site Address


MR & MRS HALL  
12 CORTWORTH PLACE  
ELSECAR  
BARNSELY  
S74 8HX  
SOUTH YORKSHIRE

A4

Drawing Scale: 1:100

 RoofWright

# Existing L/H Elevation

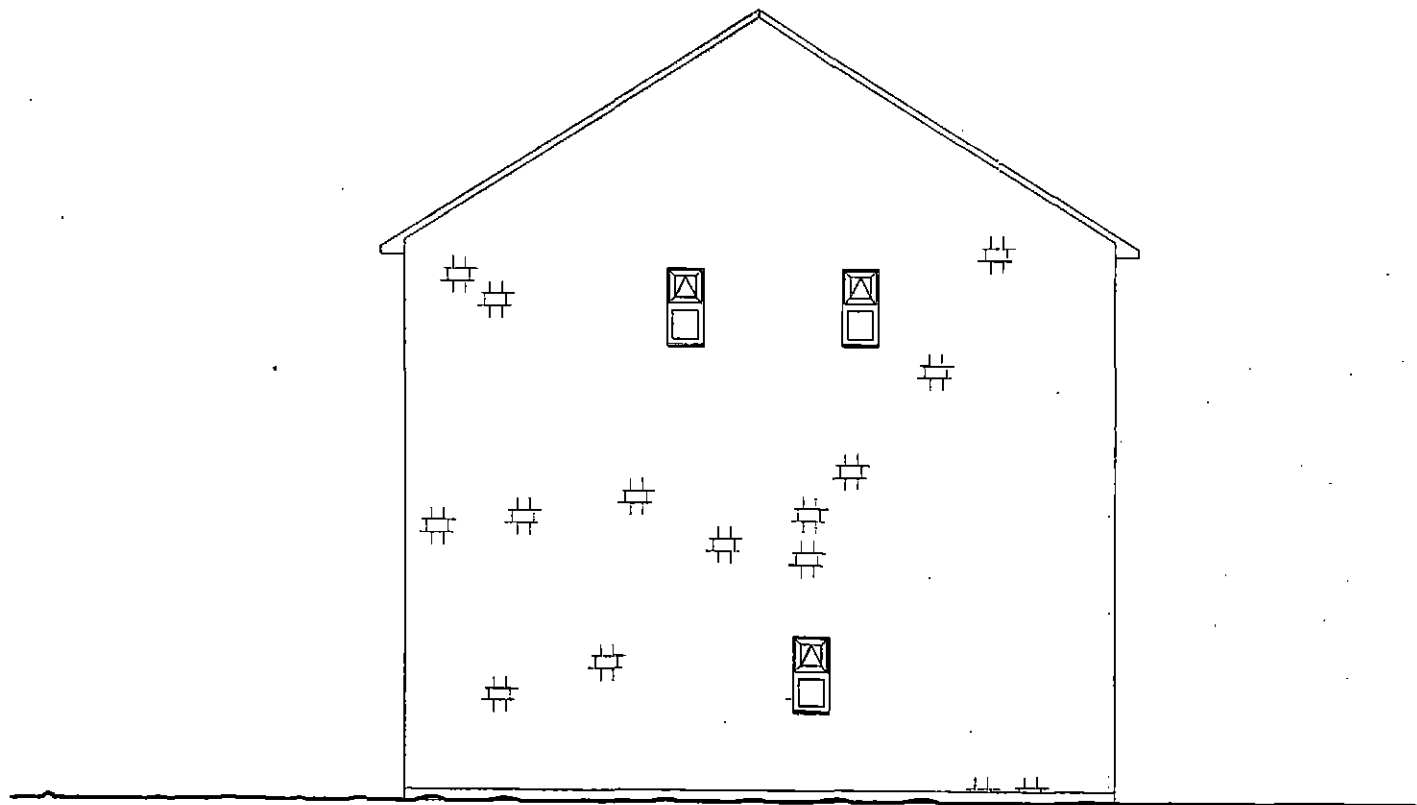


## Existing Site Address

MR & MRS HALL  
12 CORTWORTH PLACE  
ELSECAR  
BARNLEY  
S74 8HX  
SOUTH YORKSHIRE

A4

Drawing Scale: 1:100

# Proposed R/H Elevation

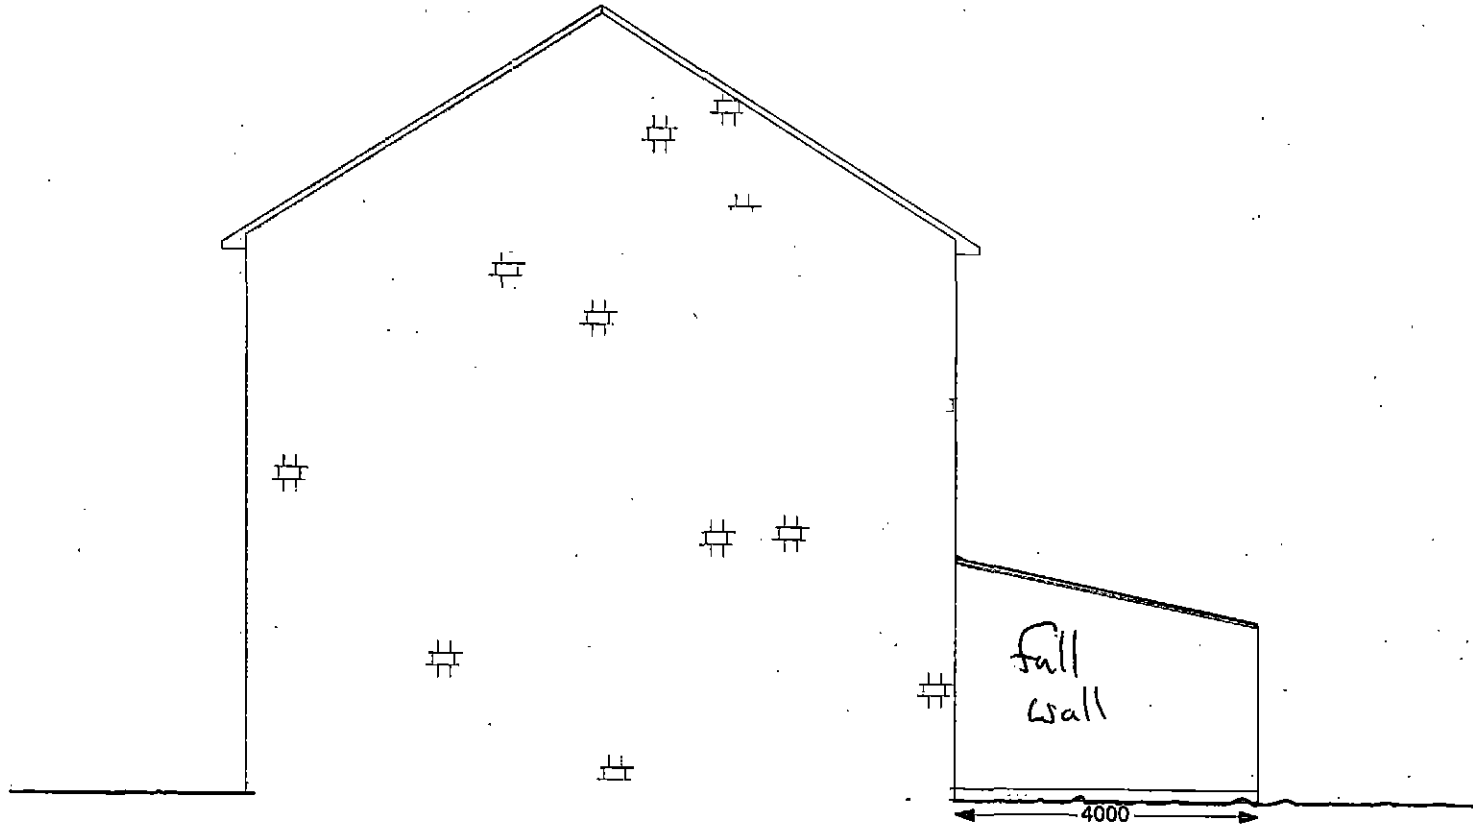


## Proposed Site Address

MR & MRS HALL  
12 CORTWORTH PLACE  
ELSECAR  
BARNLEY  
S74 8HX  
SOUTH YORKSHIRE

A4

Drawing Scale: 1:100


# Proposed Rear Elevation

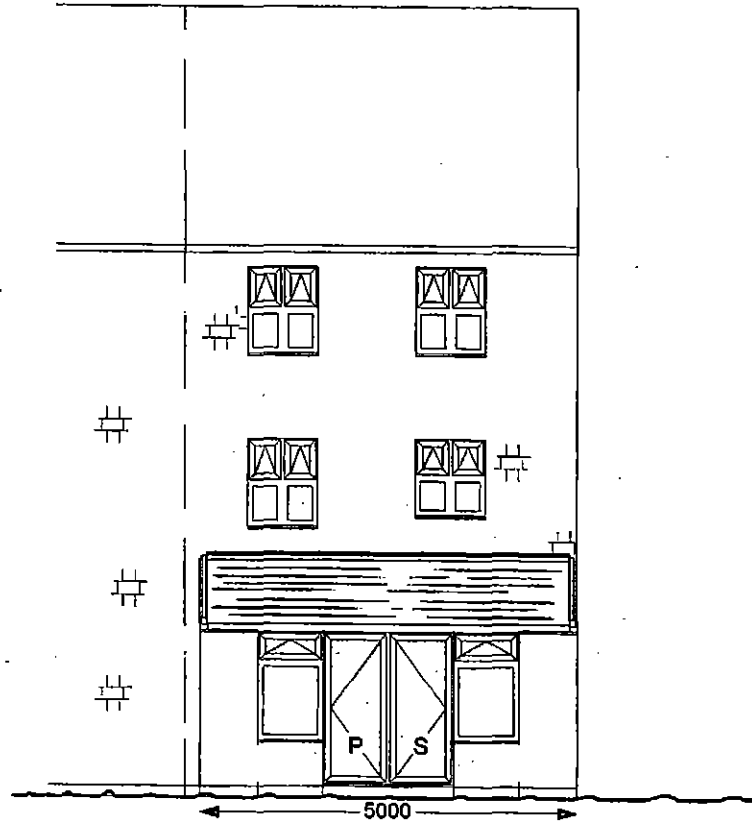

## Proposed Site Address

MR & MRS HALL  
12 CORTWORTH PLACE  
ELSECAR  
BARNSELY  
S74 8HX  
SOUTH YORKSHIRE

A4  
Drawing Scale: 1:100

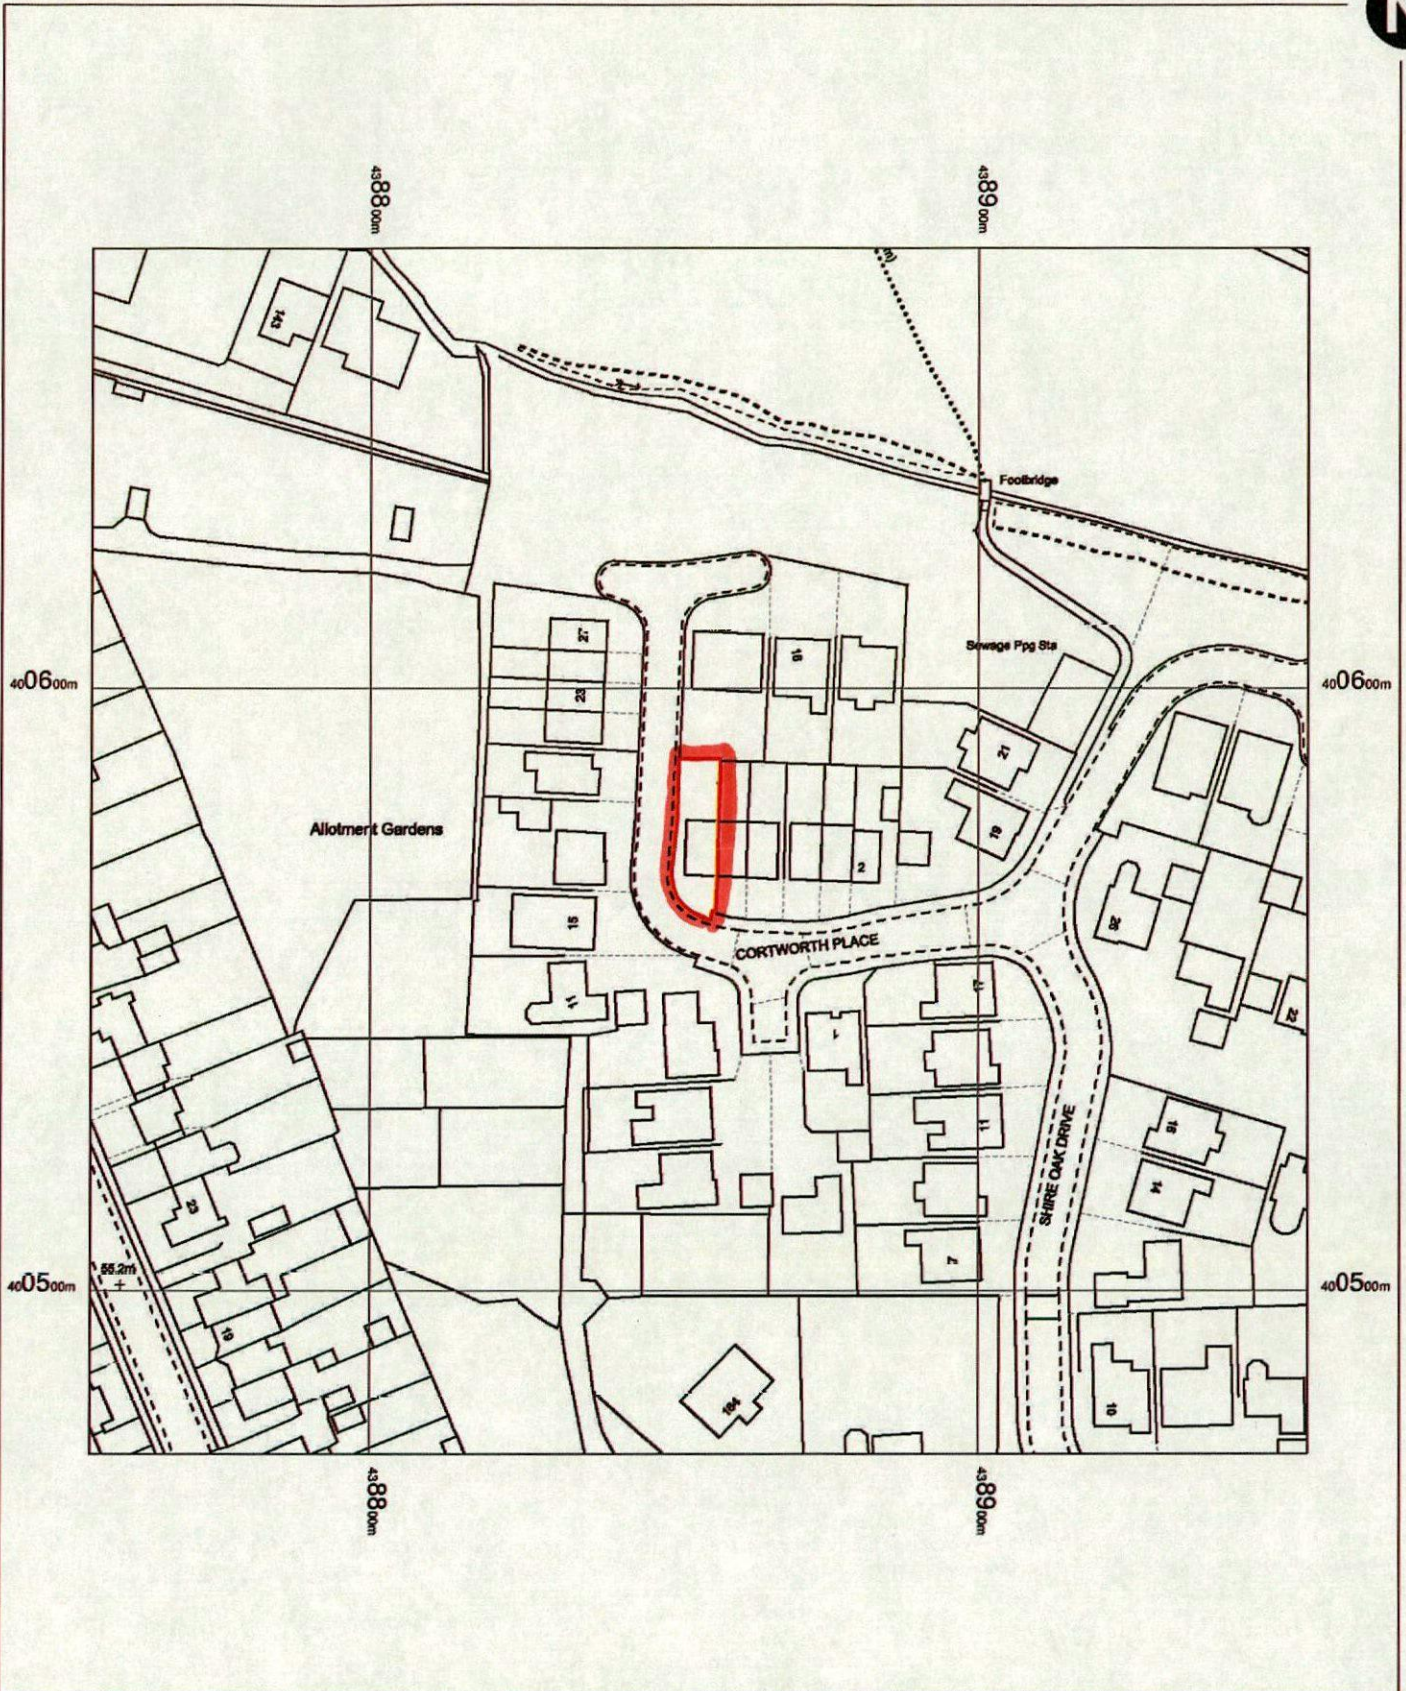

12 Cortworth Place  
Esecar  
Barnsley  
S74 8HX

OS MasterMap 1250/2500/10000 scale  
Friday, June 7, 2019, ID: BW1-00805405  
maps.blackwell.co.uk


1:1250 scale print at A4, Centre: 438854 E, 400573 N

© Crown Copyright Ordnance Survey. Licence no. 100041041



**BLACKWELL'S**  
MR & MRS HALL  
12 CORTWORTH PLACE  
ELSECAR  
BARNSELY  
SOUTH YORKSHIRE  
S74 8HX

# Proposed L/H Elevation

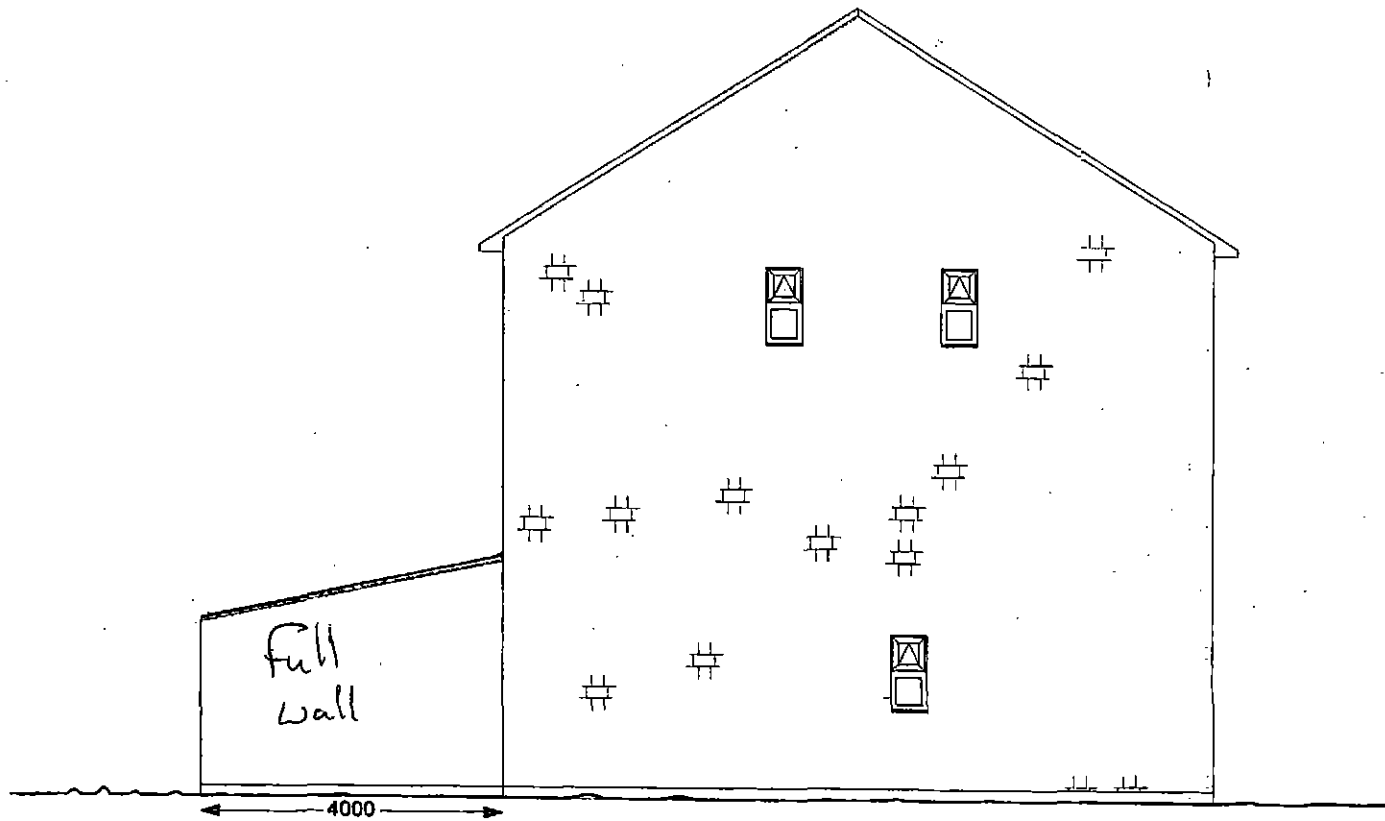


## Proposed Site Address

MR & MRS HALL  
12 CORTWORTH PLACE  
ELSECAR  
BARNLEY  
S74 8HX  
SOUTH YORKSHIRE


A4

Drawing Scale: 1:100

# Existing Plan View (With Boundary)

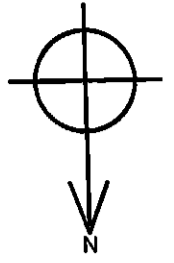

CORTWORTH PLACE

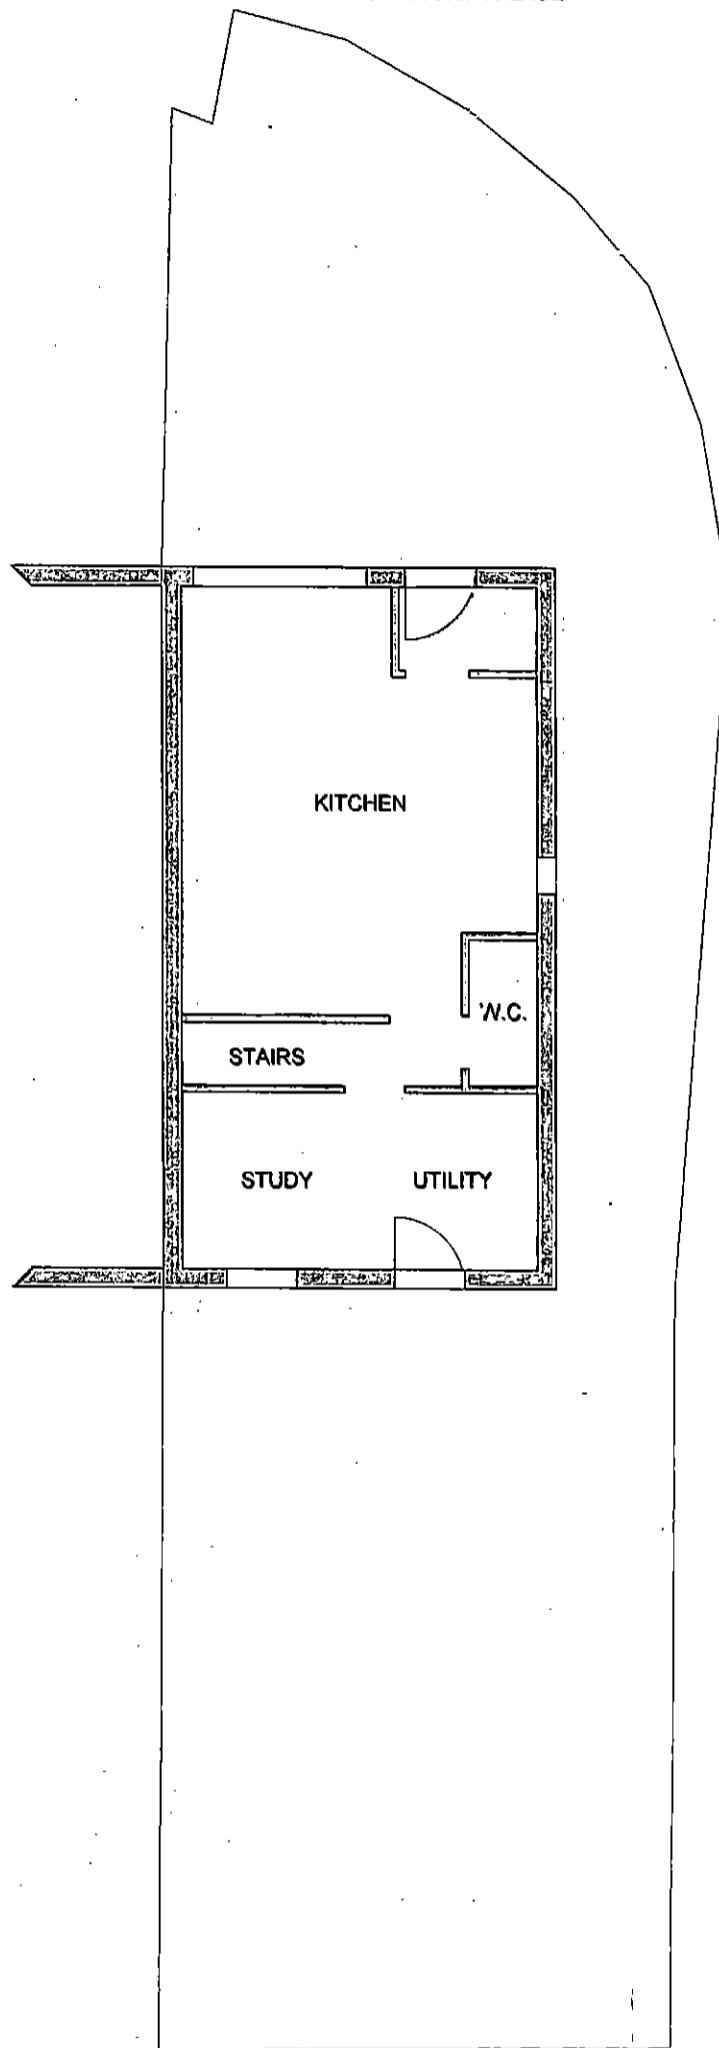



## Existing Site Address

MR & MRS HALL  
12 CORTWORTH PLACE  
ELSECAR  
BARNSELY  
S74 8HX  
SOUTH YORKSHIRE

# A3

Drawing Scale: 1:100

# Proposed Plan View (With Boundary)

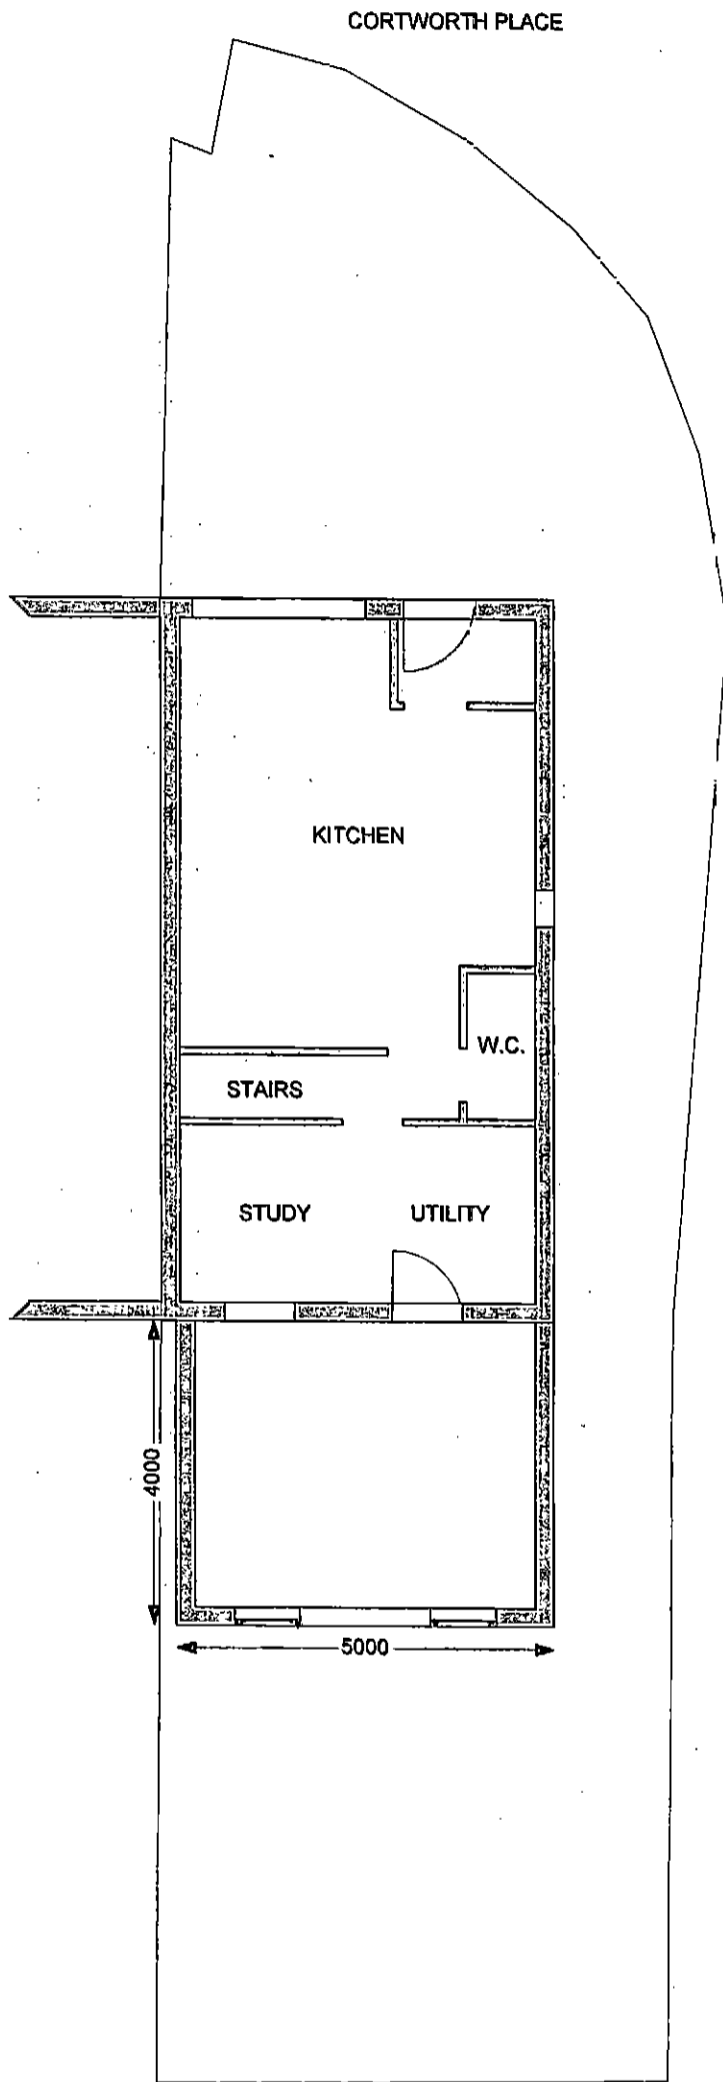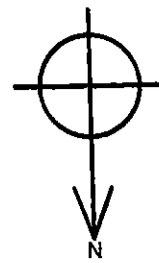



Proposed Site Address  
MR & MRS HALL  
12 CORTWORTH PLACE  
ELSECAR  
BARNSELY  
S74 8HX  
SOUTH YORKSHIRE

**A3**

Drawing Scale: 1:100



# Proposed Plan View (With Boundary)

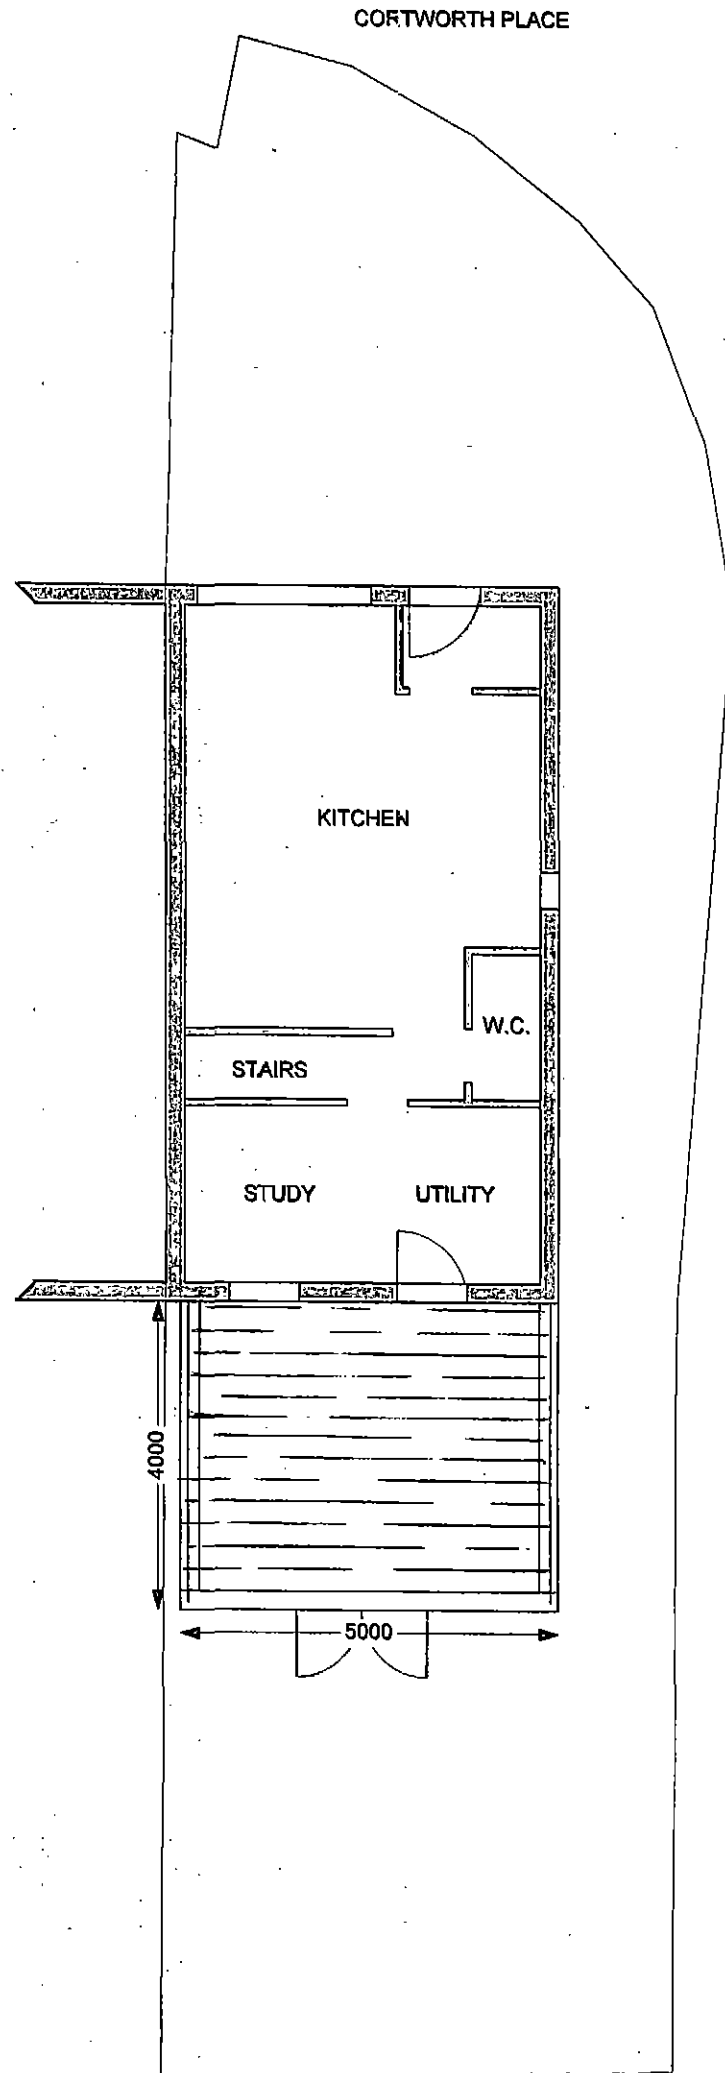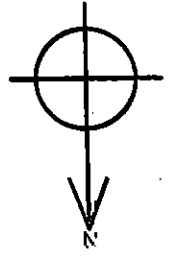

## Proposed Site Address

MR & MRS HALL  
12 CORTWORTH PLACE  
ELSECAR  
BARNSELY  
S74 8HX  
SOUTH YORKSHIRE

# A3

Drawing Scale: 1:100

