
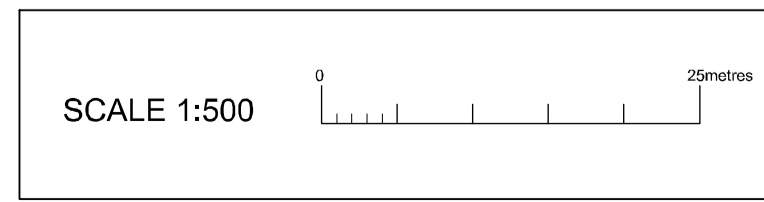


**Proposed Block Plan Scale 1:500**

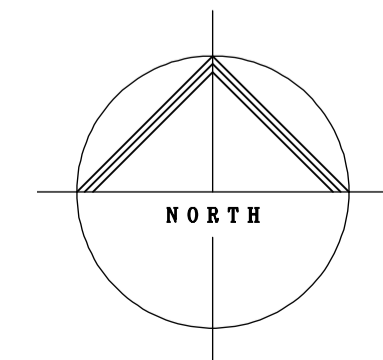

ARCHITECTS • PLANNERS • INTERIOR DESIGNERS • PROJECT MANAGERS • QUANTITY SURVEYORS  
 THE ARMOURY 17 HIGH STREET KINVER WEST MIDLANDS DY7 8HG Email: mail@marsh-associates.org Tel: 01384 874830 Fax: 01384 873798

<p>The copyright of this drawing is vested in the architect and must not be copied or reproduced without his written consent. Figured dimensions only to be taken from this drawing. All contractors must visit the site and be responsible for taking and checking all dimensions relative to this work.</p>		<p>Client          M &amp; O BUILDING CONTRACTORS LIMITED          BARNSELY HOSPITAL NHS FOUNDATION TRUST</p>	
<p>Revisions</p>		<p>Job          PROPOSED INSTALLATION OF 2NO. COMPRESSORS &amp; GRP ENCLOSURES ON EXISTING FLAT ROOF AT BARNSELY DISTRICT GENERAL HOSPITAL GAUMBER ROAD OLD TOWN BARNSELY S75 2EP</p>	
<p>Drawing Title          PROPOSED PART ROOF PLAN &amp; NORTH EAST ELEVATION PLANNING APPLICATION DRAWING</p>		<p>Job No. <b>903</b> Drawing No. <b>2</b></p>	
<p>Drawn by          HS</p>	<p>Date          August 2019</p>	<p>Scale          As Shown @A0</p>	<p>Job No. <b>903</b> Drawing No. <b>2</b></p>