

Drawing No.	Rev No.
MNG001 -003	

SCALE BARS


1:100	1	2	3	4	5
1:200	2	4	6	8	10
1:500	5	10	15	20	25
1:1250	25	50			

DO NOT SCALE: Contractor to check all dimensions and report any omissions or errors


NOTES




PROPOSED FRONT ELEVATION  
SCALE 1:100 AT A3

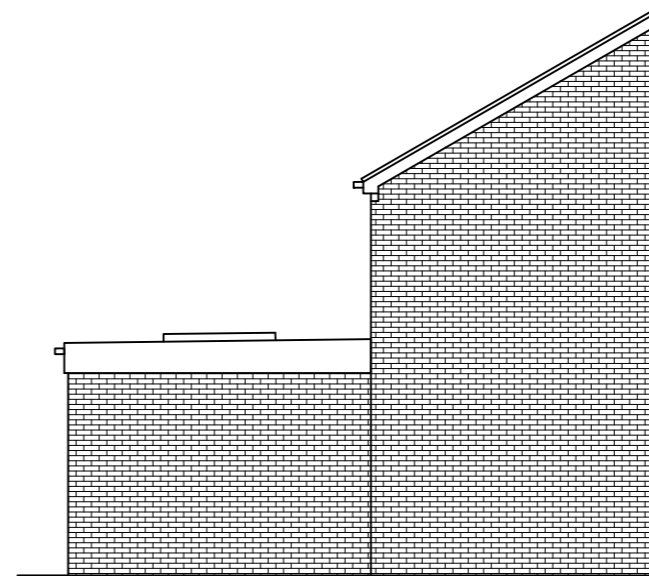

PROPOSED END ELEVATION  
SCALE 1:100 AT A3

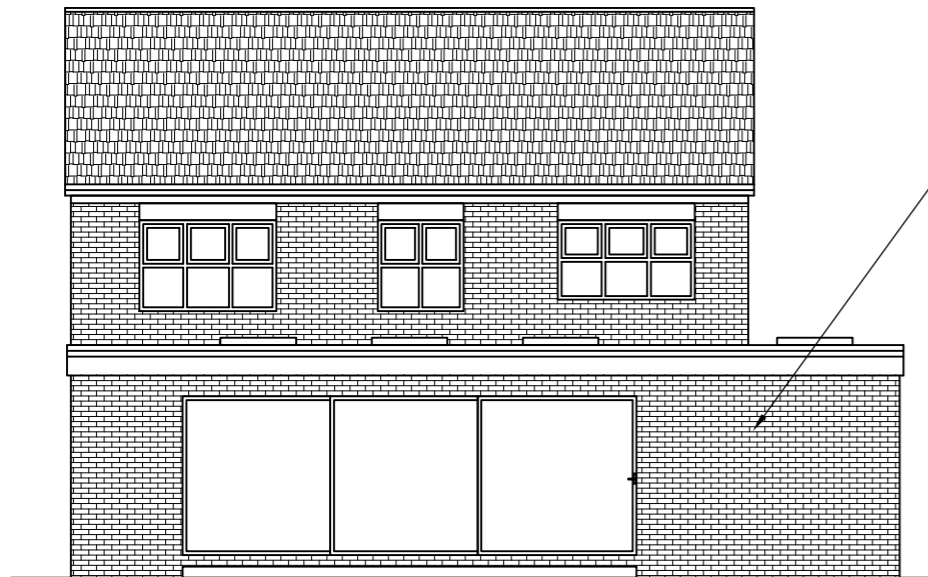

PROPOSED REAR ELEVATION  
SCALE 1:100 AT A3

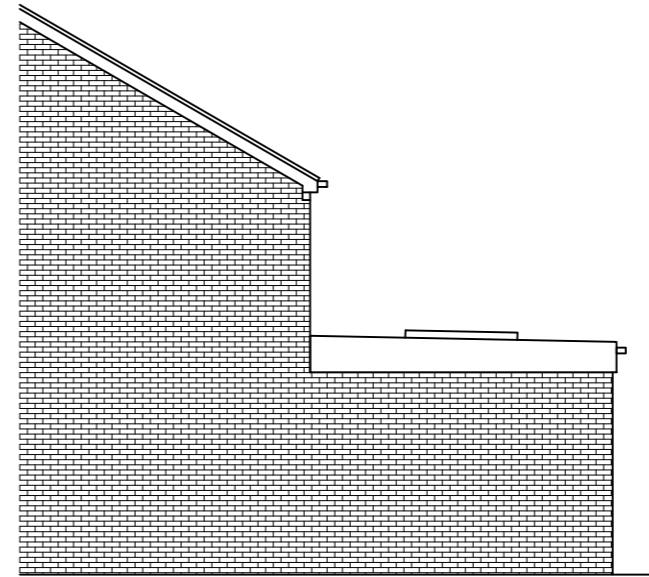

PROPOSED END ELEVATION  
SCALE 1:100 AT A3

Rev	Description	By	Chk	App	Date
-----	-------------	----	-----	-----	------

JRB DESIGNS Ltd  
1 Saville Road  
Cudworth  
Barnsley  
S72 8LT  
Tel: 01226 383542  
Fax: 01226 380078  
Mob: 07970 541192  
Email: john@jrbdesigns.co.uk

This drawing is copyright. © jrbdesigns Ltd.

Client  
**MR NIGEL GRIMSHAW**

Drawing Title  
**PROPOSED ELEVATIONS**

Address  
**9 INNOVATON WAY  
REDBROOK  
S75 1JL**

Project Title:  
**PROPOSED SINGLE STOREY  
REAR EXTENSION**

Purpose of Issue:  
**PLANNING**

Drawing Status  
**FIRST ISSUE**

Scale at A3 AS SHOWN	Drawn By JRB	Date 31/03/2025
Checked By	Date 31/03/2025	Approved By Date 31/03/2025
Project No. <b>MNG001</b>	Drawing No. <b>003</b>	Revision -

APPROVAL  INFORMATION  TENDER  CONTRACT  CONSTRUCTION