



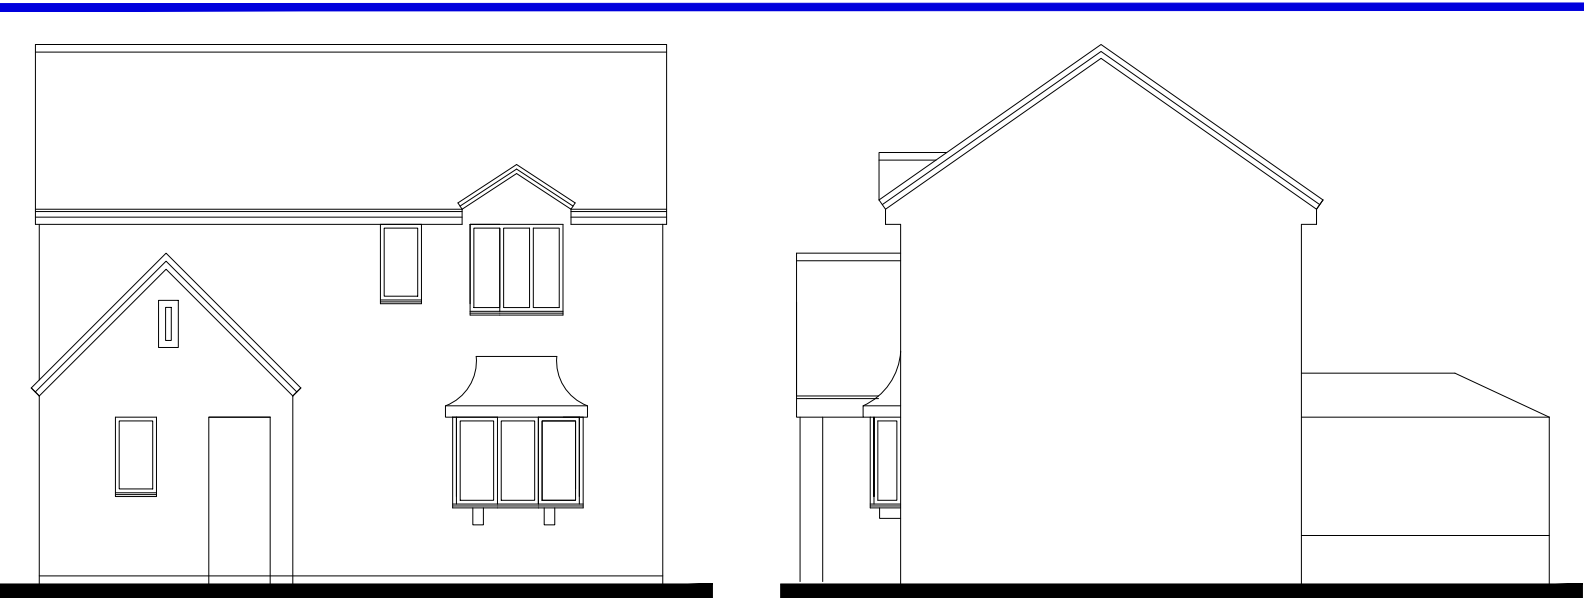

Front Elevation

Side Elevation

 

Rear Elevation




Side Elevation

EXISTING




Ground Floor Plan



First Floor Plan

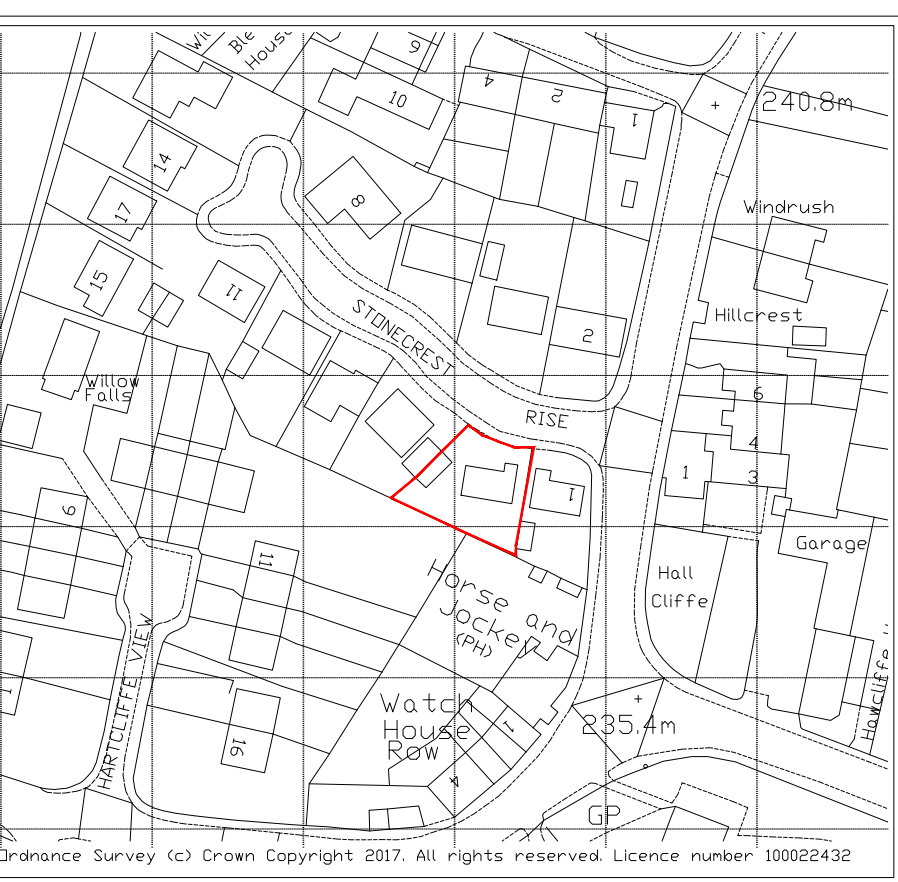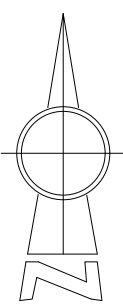 

LOCATION PLAN 1:1250

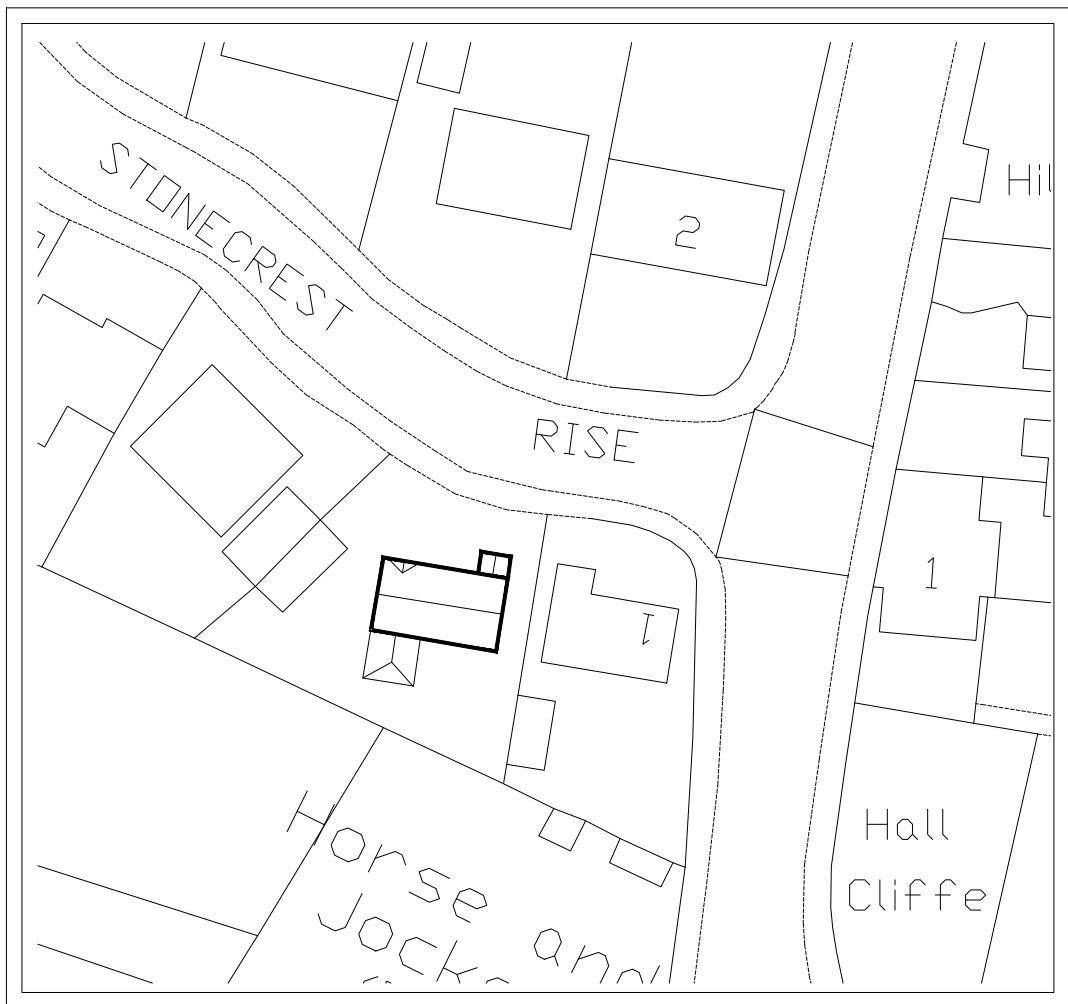

EXISTING SITE PLAN 1:500

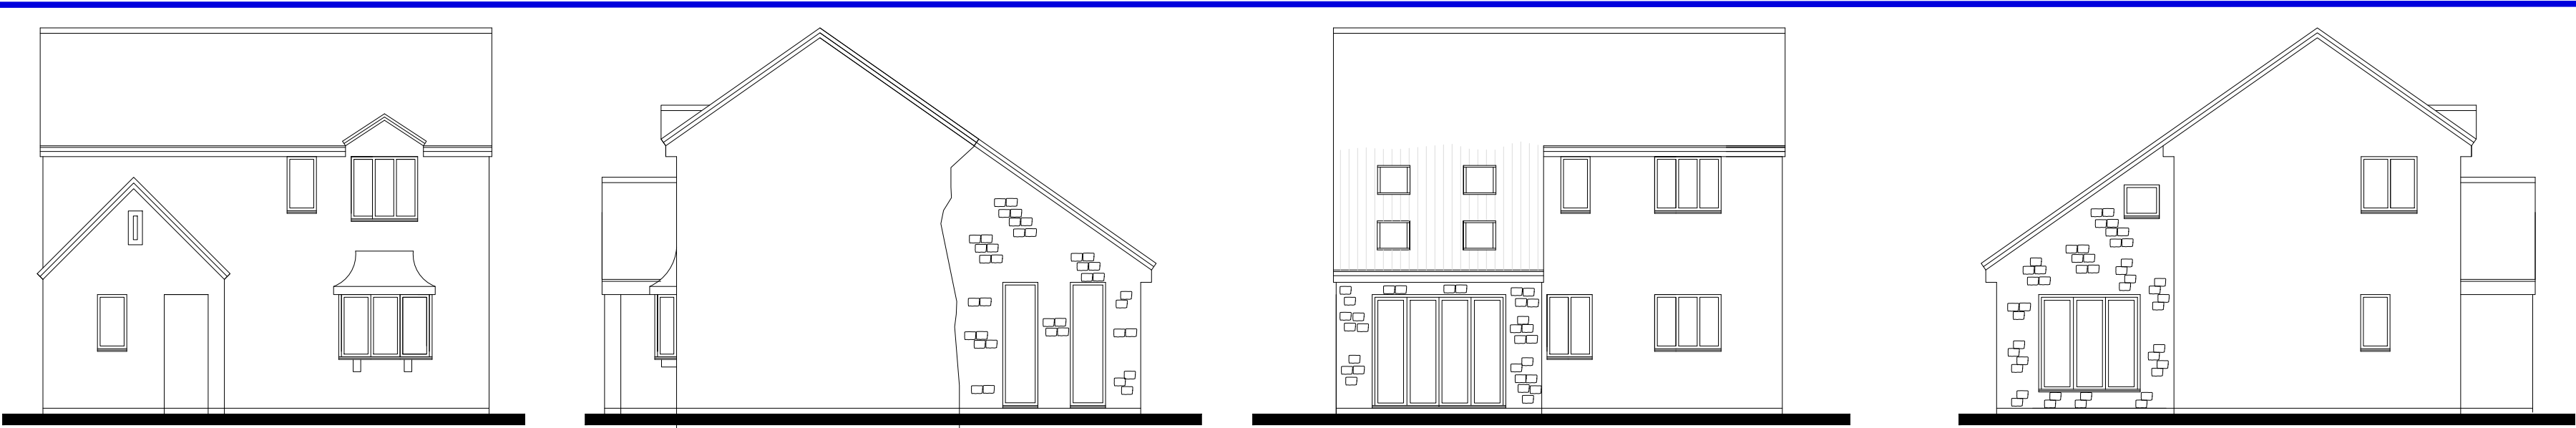 


Front Elevation


Side Elevation

Rear Elevation



Side Elevation

 


3 STONECREST RISE, THURGOLAND, BARNSELY

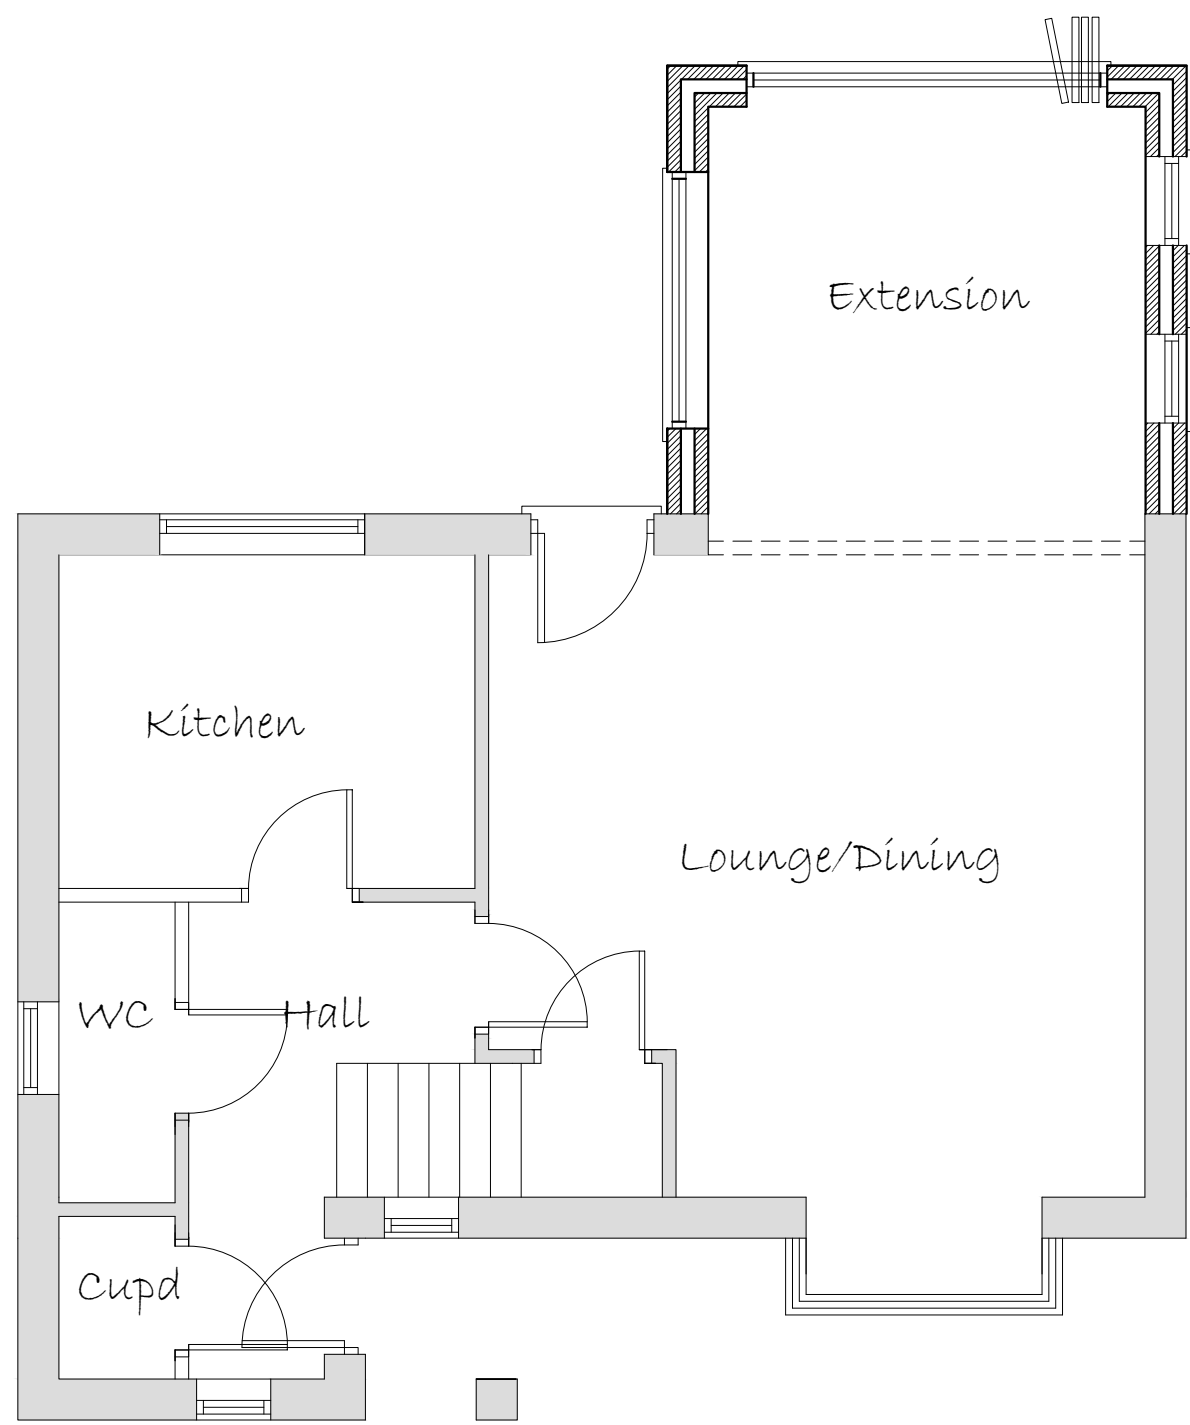


Ground Floor Plan

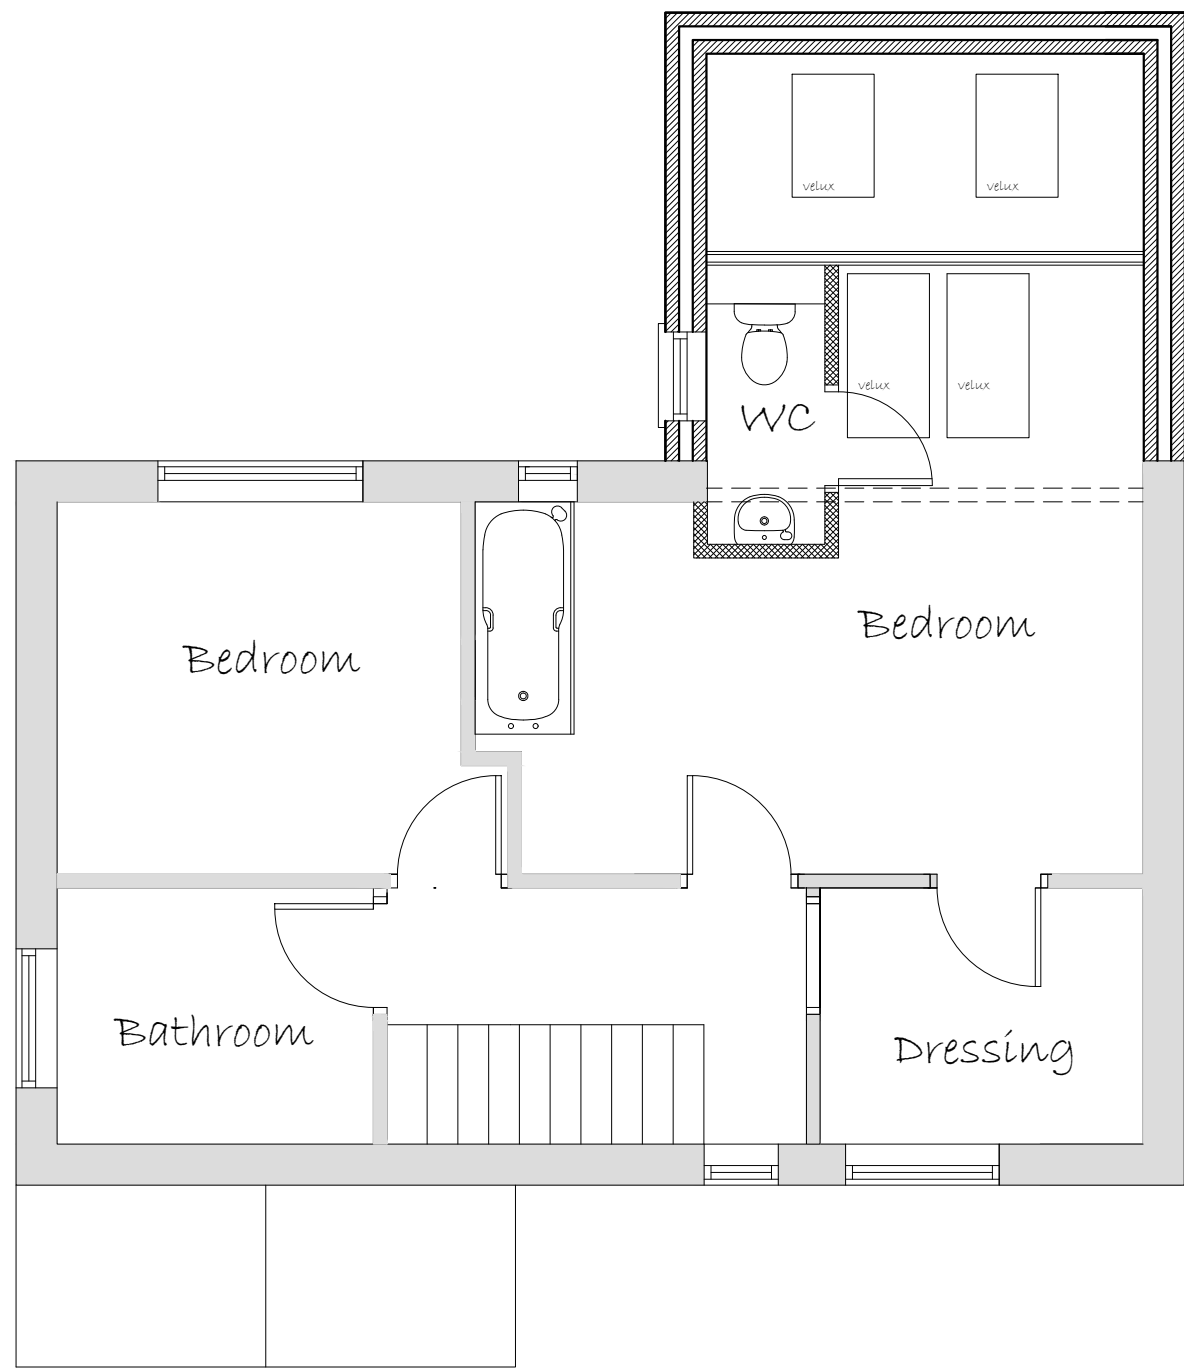 

First Floor Plan

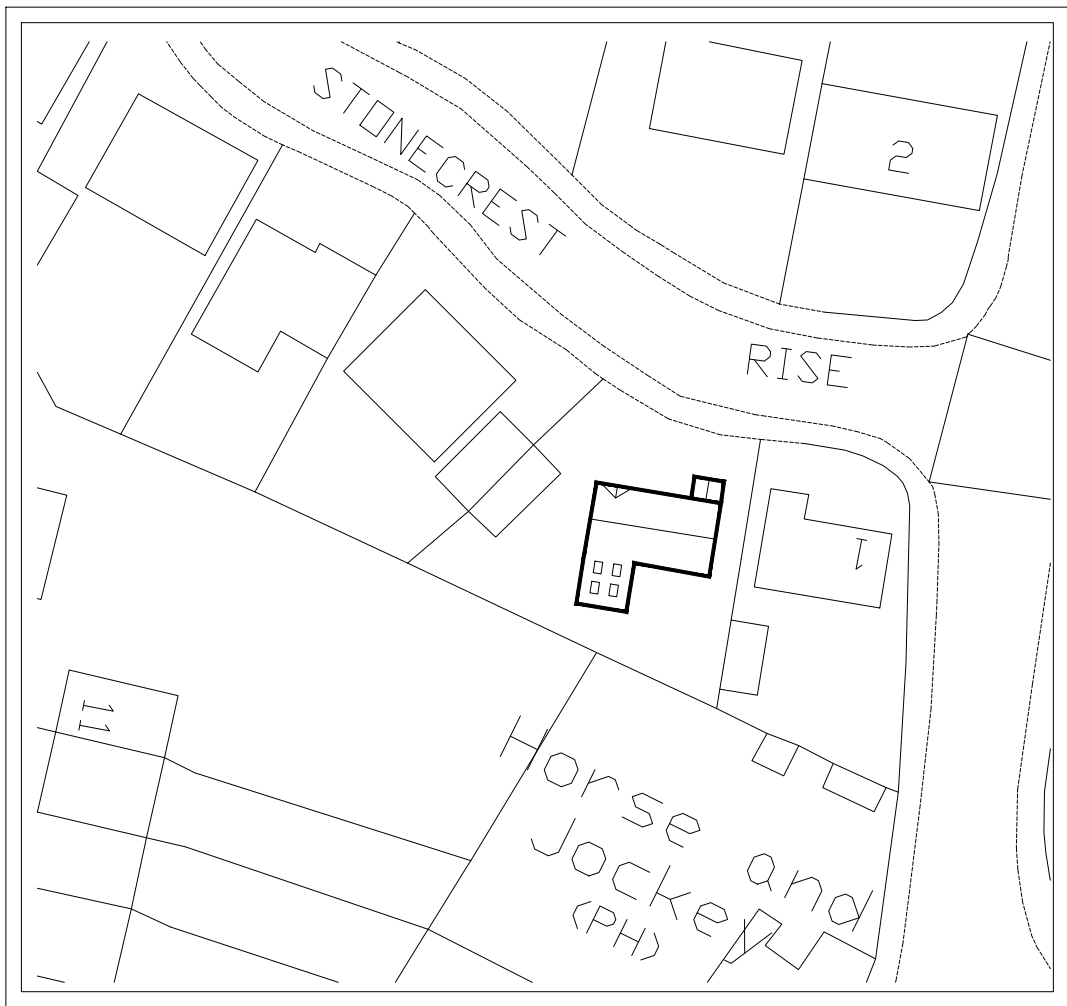

SITE PLAN 1:500

 

TO BE READ IN CONJUNCTION WITH CONSTRUCTION SPECIFICATION

Note:- All subject to Structural Engineers Calculations

SUBJECT TO PLANNING APPROVAL

SUBJECT TO BUILDING REGS APPROVAL

Rev.	Date.	Remarks
DK DESIGNS FUTURE PROJECTS TODAY 7A HEYWOOD HOUSE, HYDRA BUSINESS PARK NETHER LANE SHEFFIELD S35 1ZX TEL OFFICE:- 07591 206852 EMAIL :- DESIGNS@DK-DESIGNS.CO.UK WEB:- WWW.DK-DESIGNS.CO.UK		

Client.
Mr and Mrs A Watts
Project/Title.
3 Stonecrest Rise, Thurgoland, Barnsley
Existing And Proposed
Floor Plans and Elevations

Scales.	1:50 1:100 1:500 1:1250@ A1	Date.	Jan 18
Drawing Number.	2017-153-01	Revision.	
		Drawn by.	

Section A-A

