




**LOCATION PLAN** scale 1:1250


**m ward architectural  
drawing services**  
 94 Fernbridge Road, Castleford, West Yorks. WF10 4JR  
 tel. 01977 513891 e mail mwardarchitect@aol.com

Site Plan at Jimboy stables,  
 Mackay Lane, Brierley, S72 9LD  
 for Mr James Connors.

date DEC 2023 scales 1:50 1:100 (@ A2) dwg. no. 01

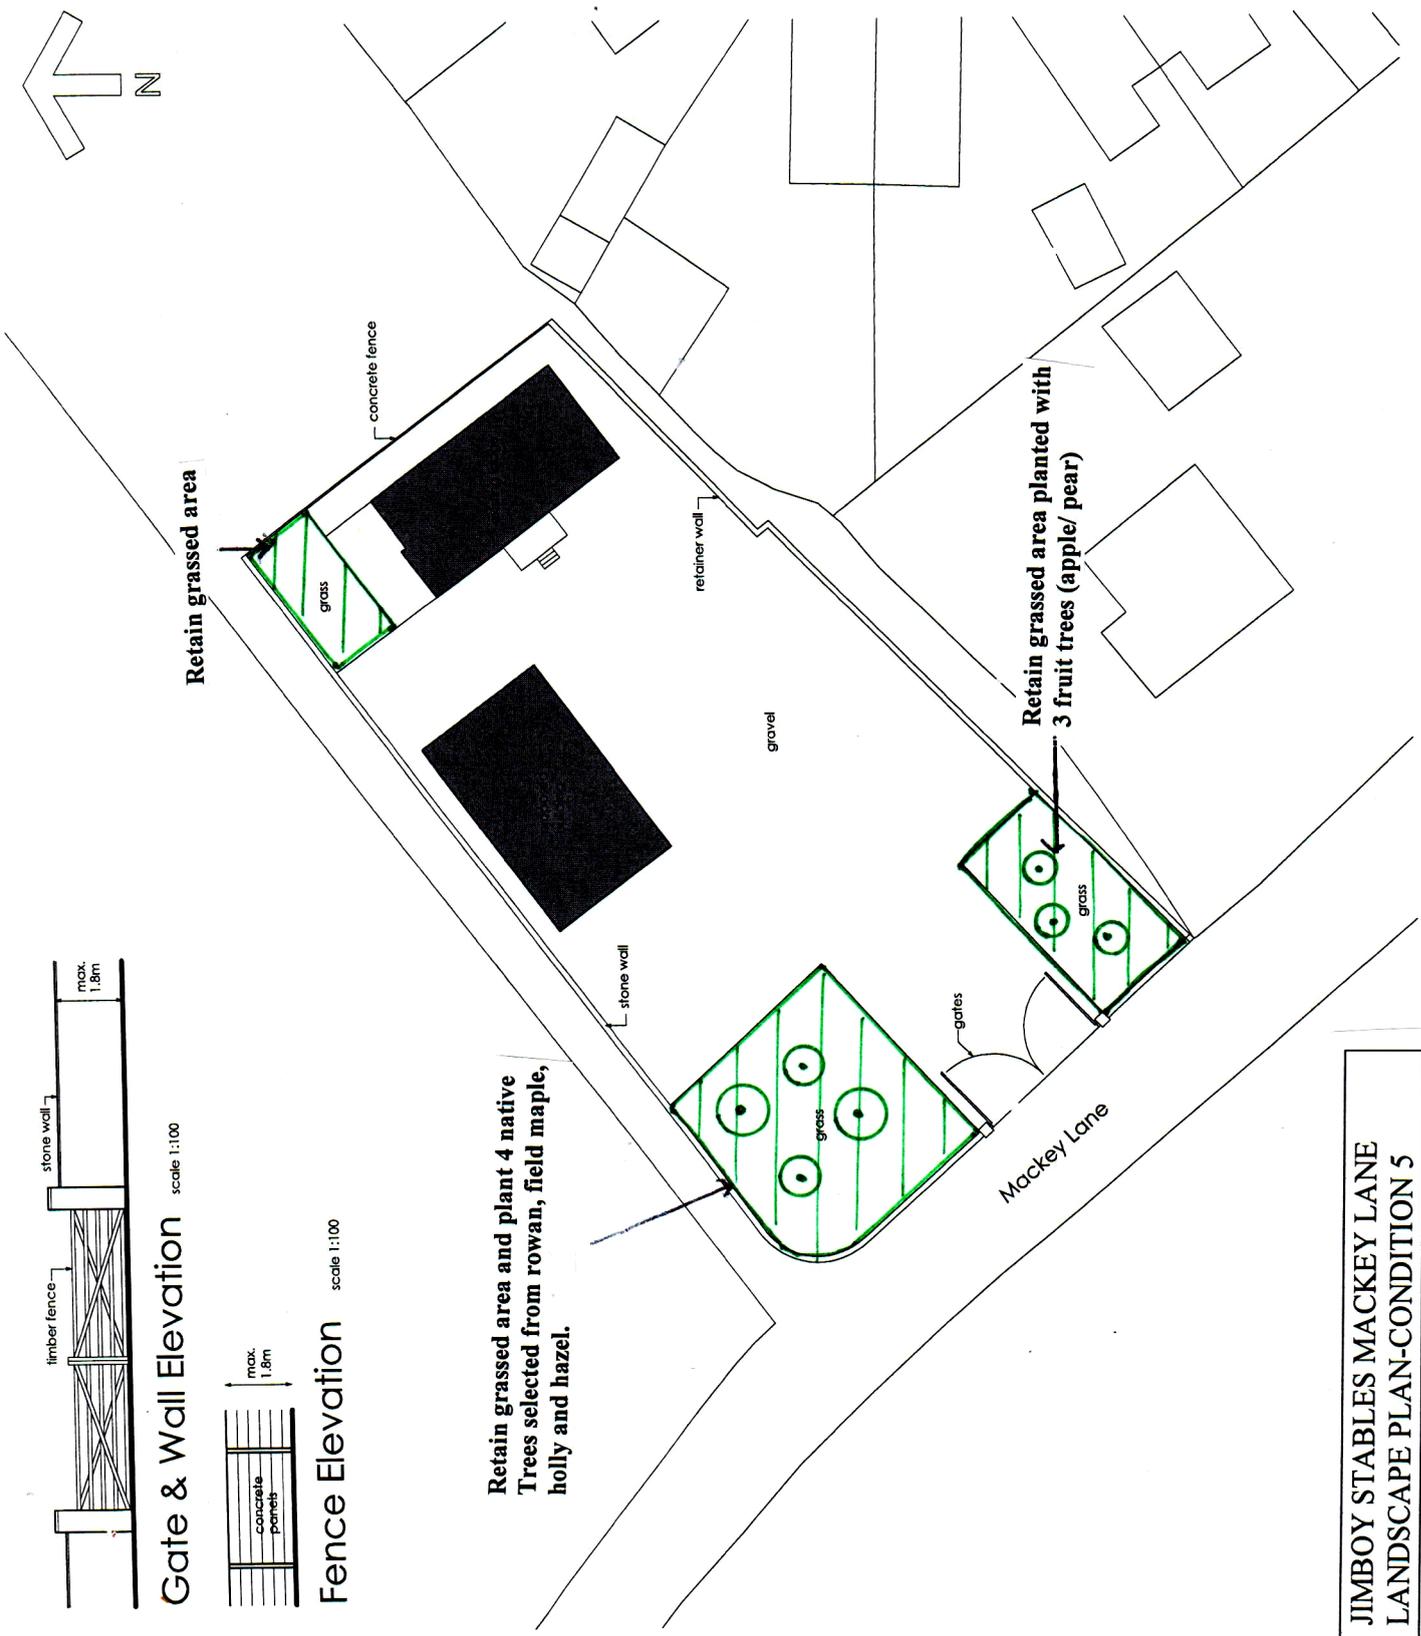

**Gate & Wall Elevation** scale 1:100

 

**Fence Elevation** scale 1:100

**Retain grassed area and plant 4 native  
 Trees selected from rowan, field maple,  
 holly and hazel.**

**JIMBOY STABLES MACKEY LANE  
 LANDSCAPE PLAN-CONDITION 5**

**SITE PLAN** scale 1:200