



SIDE ELEVATION A

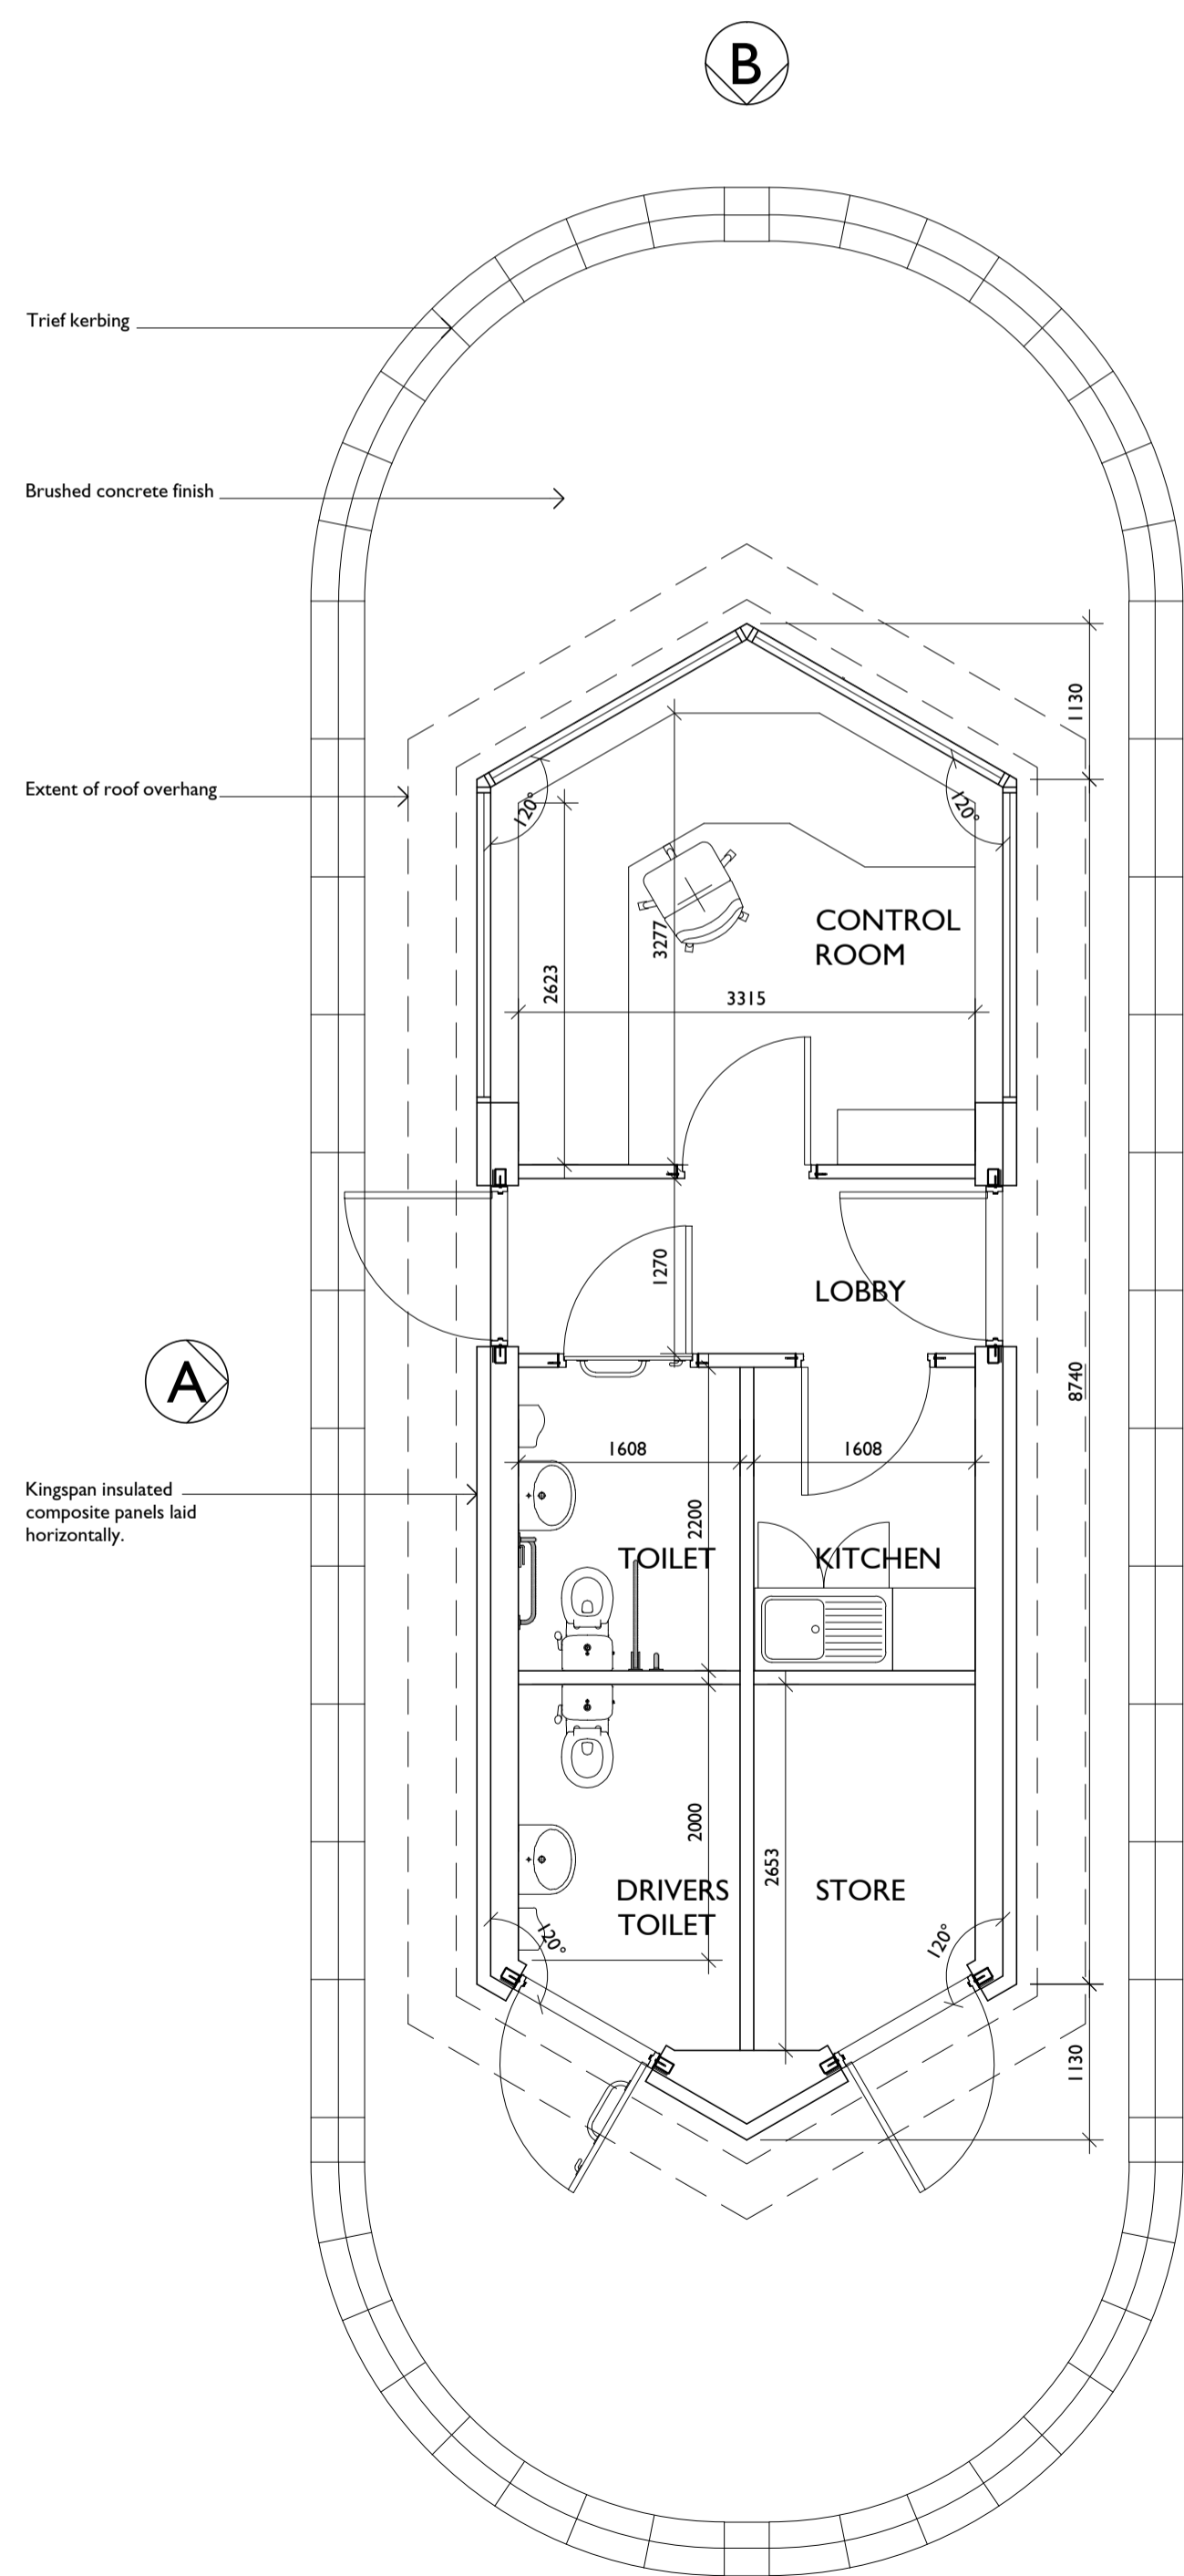

FLOOR PLAN

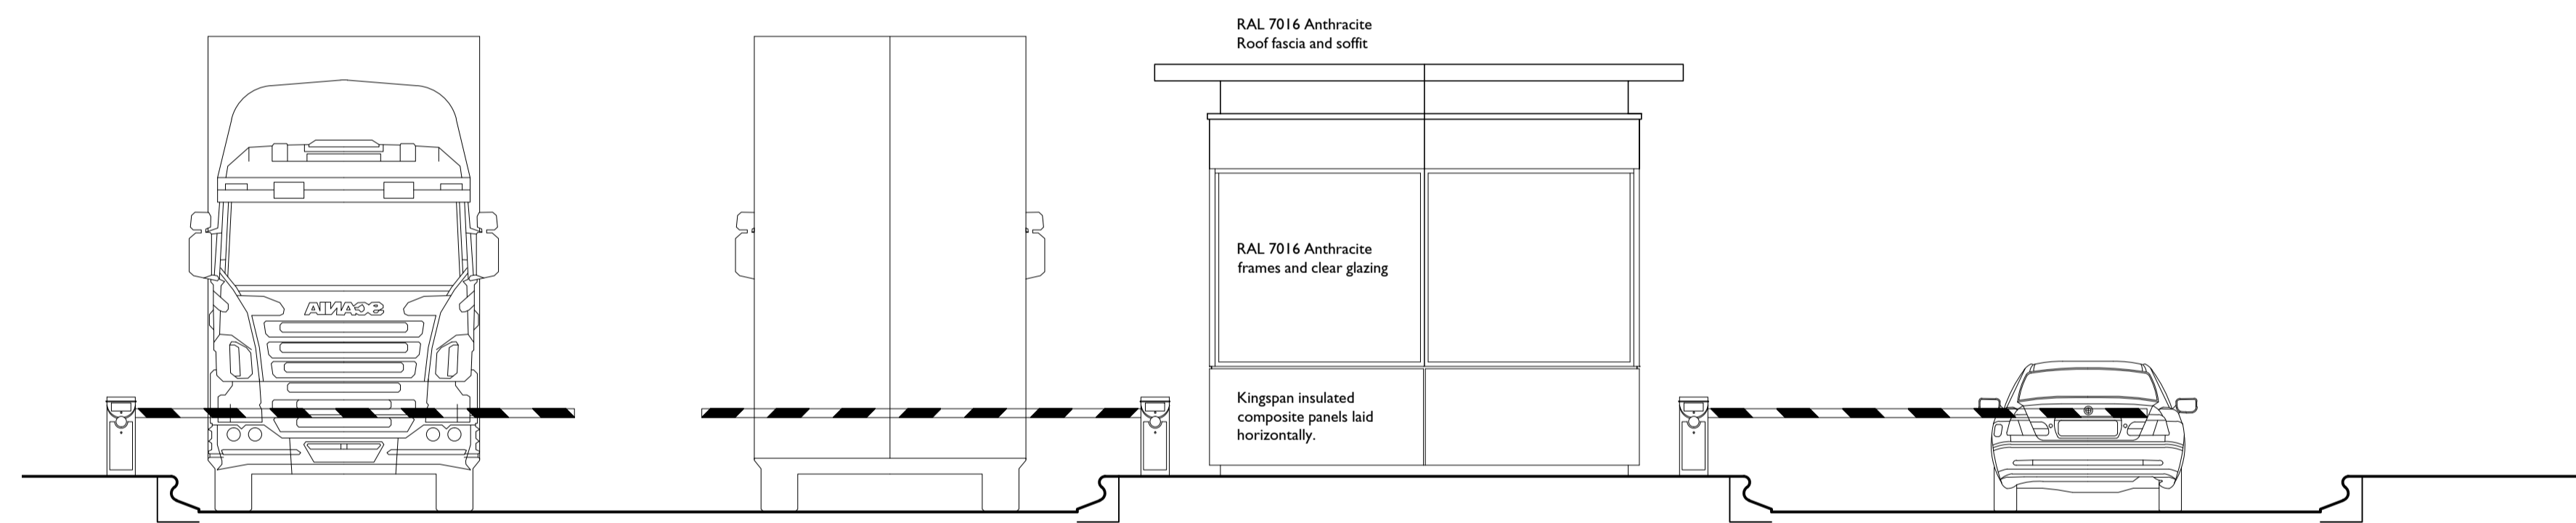

FRONT ELEVATION B

Dalkin Scotton Partnership
Architects Limited
PLANNING ISSUE

Revision	Description	Date	Drawn	Checked
A	REVISED TO CLIENT COMMENT 11.09.12.	17.09.12	DJN	SB

DALKIN SCOTTON PARTNERSHIP
ARCHITECTS LIMITED
305 FORT DUNLOP FORT PARKWAY BIRMINGHAM B24 9FD
TEL - 0121 747 1943
FAX - 0121 747 1944
www.dsparchitects.com

CLIENT	ALDI STORES LTD.				
PROJECT	GOLDTHORPE INDUSTRIAL ESTATE COMMERCIAL ROAD, GOLDTHORPE				
TITLE	REGIONAL DISTRIBUTION CENTRE PROPOSED GATEHOUSE				
DATE	28.02.12	SCALE	1:50 @ A1	DRAWN	DJN
				CHECKED	SB
DWG No.	Y11A25-01-P500	REVISION	A	NORTH	



ALL DRAWINGS TO BE CHECKED BY THE ARCHITECTS PARTNERSHIP AND APPROVED TO BE PRINTED TO SHOW. DALKIN SCOTTON PARTNERSHIP ARCHITECTS LIMITED IS NOT RESPONSIBLE FOR ANY DAMAGE TO ANY PROPERTY OR PERSONS OR ANY OTHER LOSS OR DAMAGE TO ANY PROPERTY OR PERSONS ARISING FROM THE USE OF THESE DRAWINGS. THE DRAWING IS THE PROPERTY OF DALKIN SCOTTON PARTNERSHIP ARCHITECTS LIMITED AND IS NOT TO BE REPRODUCED OR TRANSMITTED IN ANY FORM OR BY ANY MEANS WITHOUT THE WRITTEN CONSENT OF DALKIN SCOTTON PARTNERSHIP ARCHITECTS LIMITED.