





WEST ELEVATION
EXISTING




WEST ELEVATION
PROPOSED

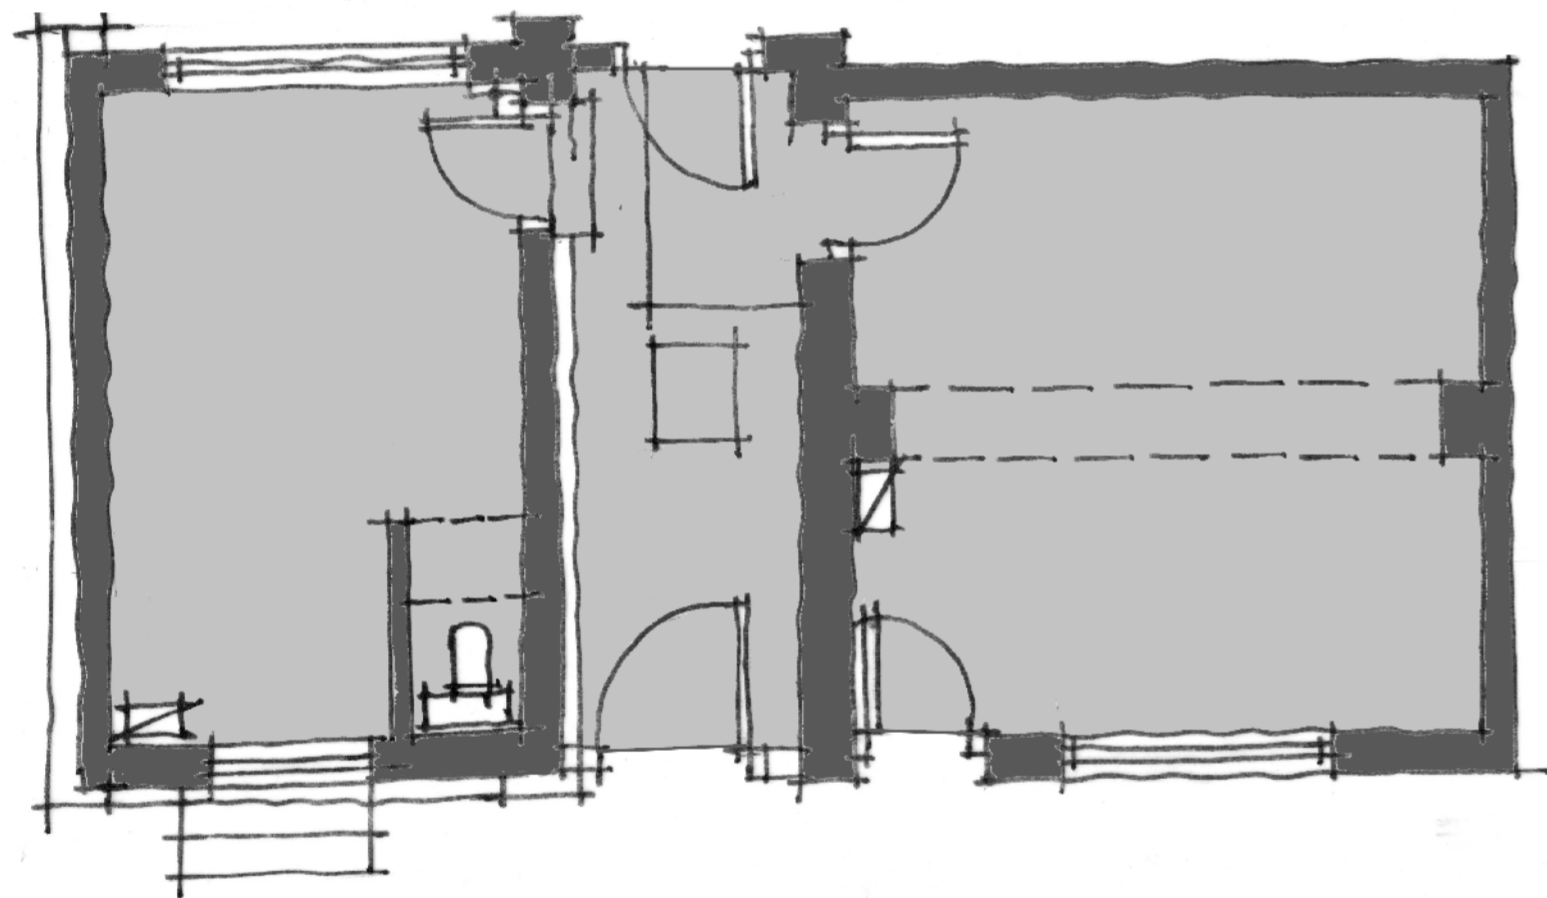

GROUND FLOOR PLAN
EXISTING

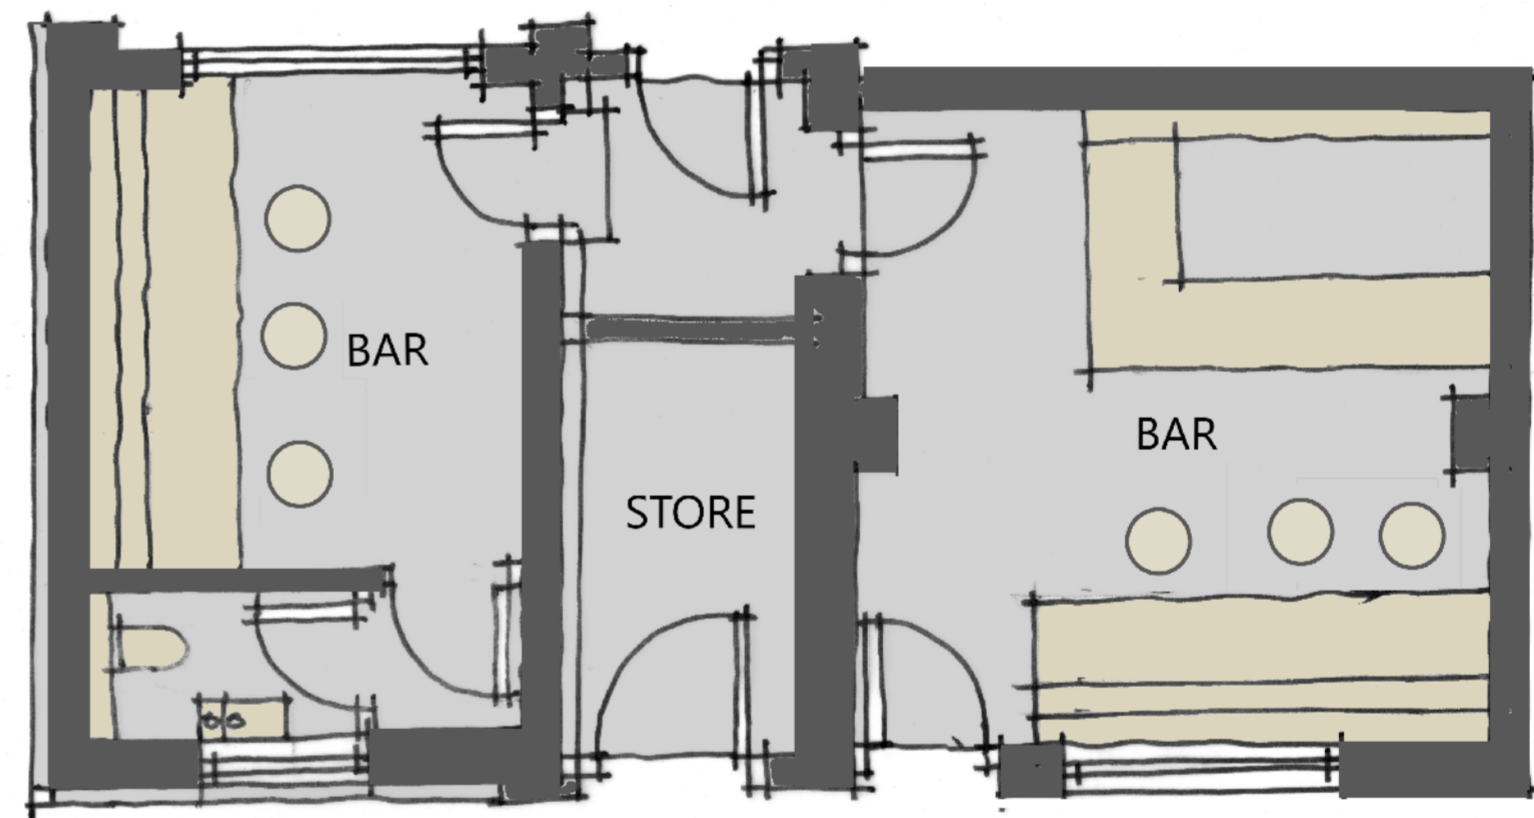

GROUND FLOOR PLAN
PROPOSED

 

CLIENT
ELLIE COOK

PROJECT
DARTON FISHERIES, DARTON, BARNSELY

DRAWING TITLE
GENERAL ARRANGEMENT DRAWING

JOB NO	DRG NO	REV	SCALE @ A2	DATE
WHPR 24-0068	02	-	1:50	23 08 24

This drawing is the property and copyright of WHP Residential Ltd, Shepley, Huddersfield
tel. 01484 602377, fax. 01484 602723, email enquiries@waitonhorefall.co.uk
and must not be amended or reproduced without written consent.
Do not scale. Use only figured dimensions, and report any anomalies.