



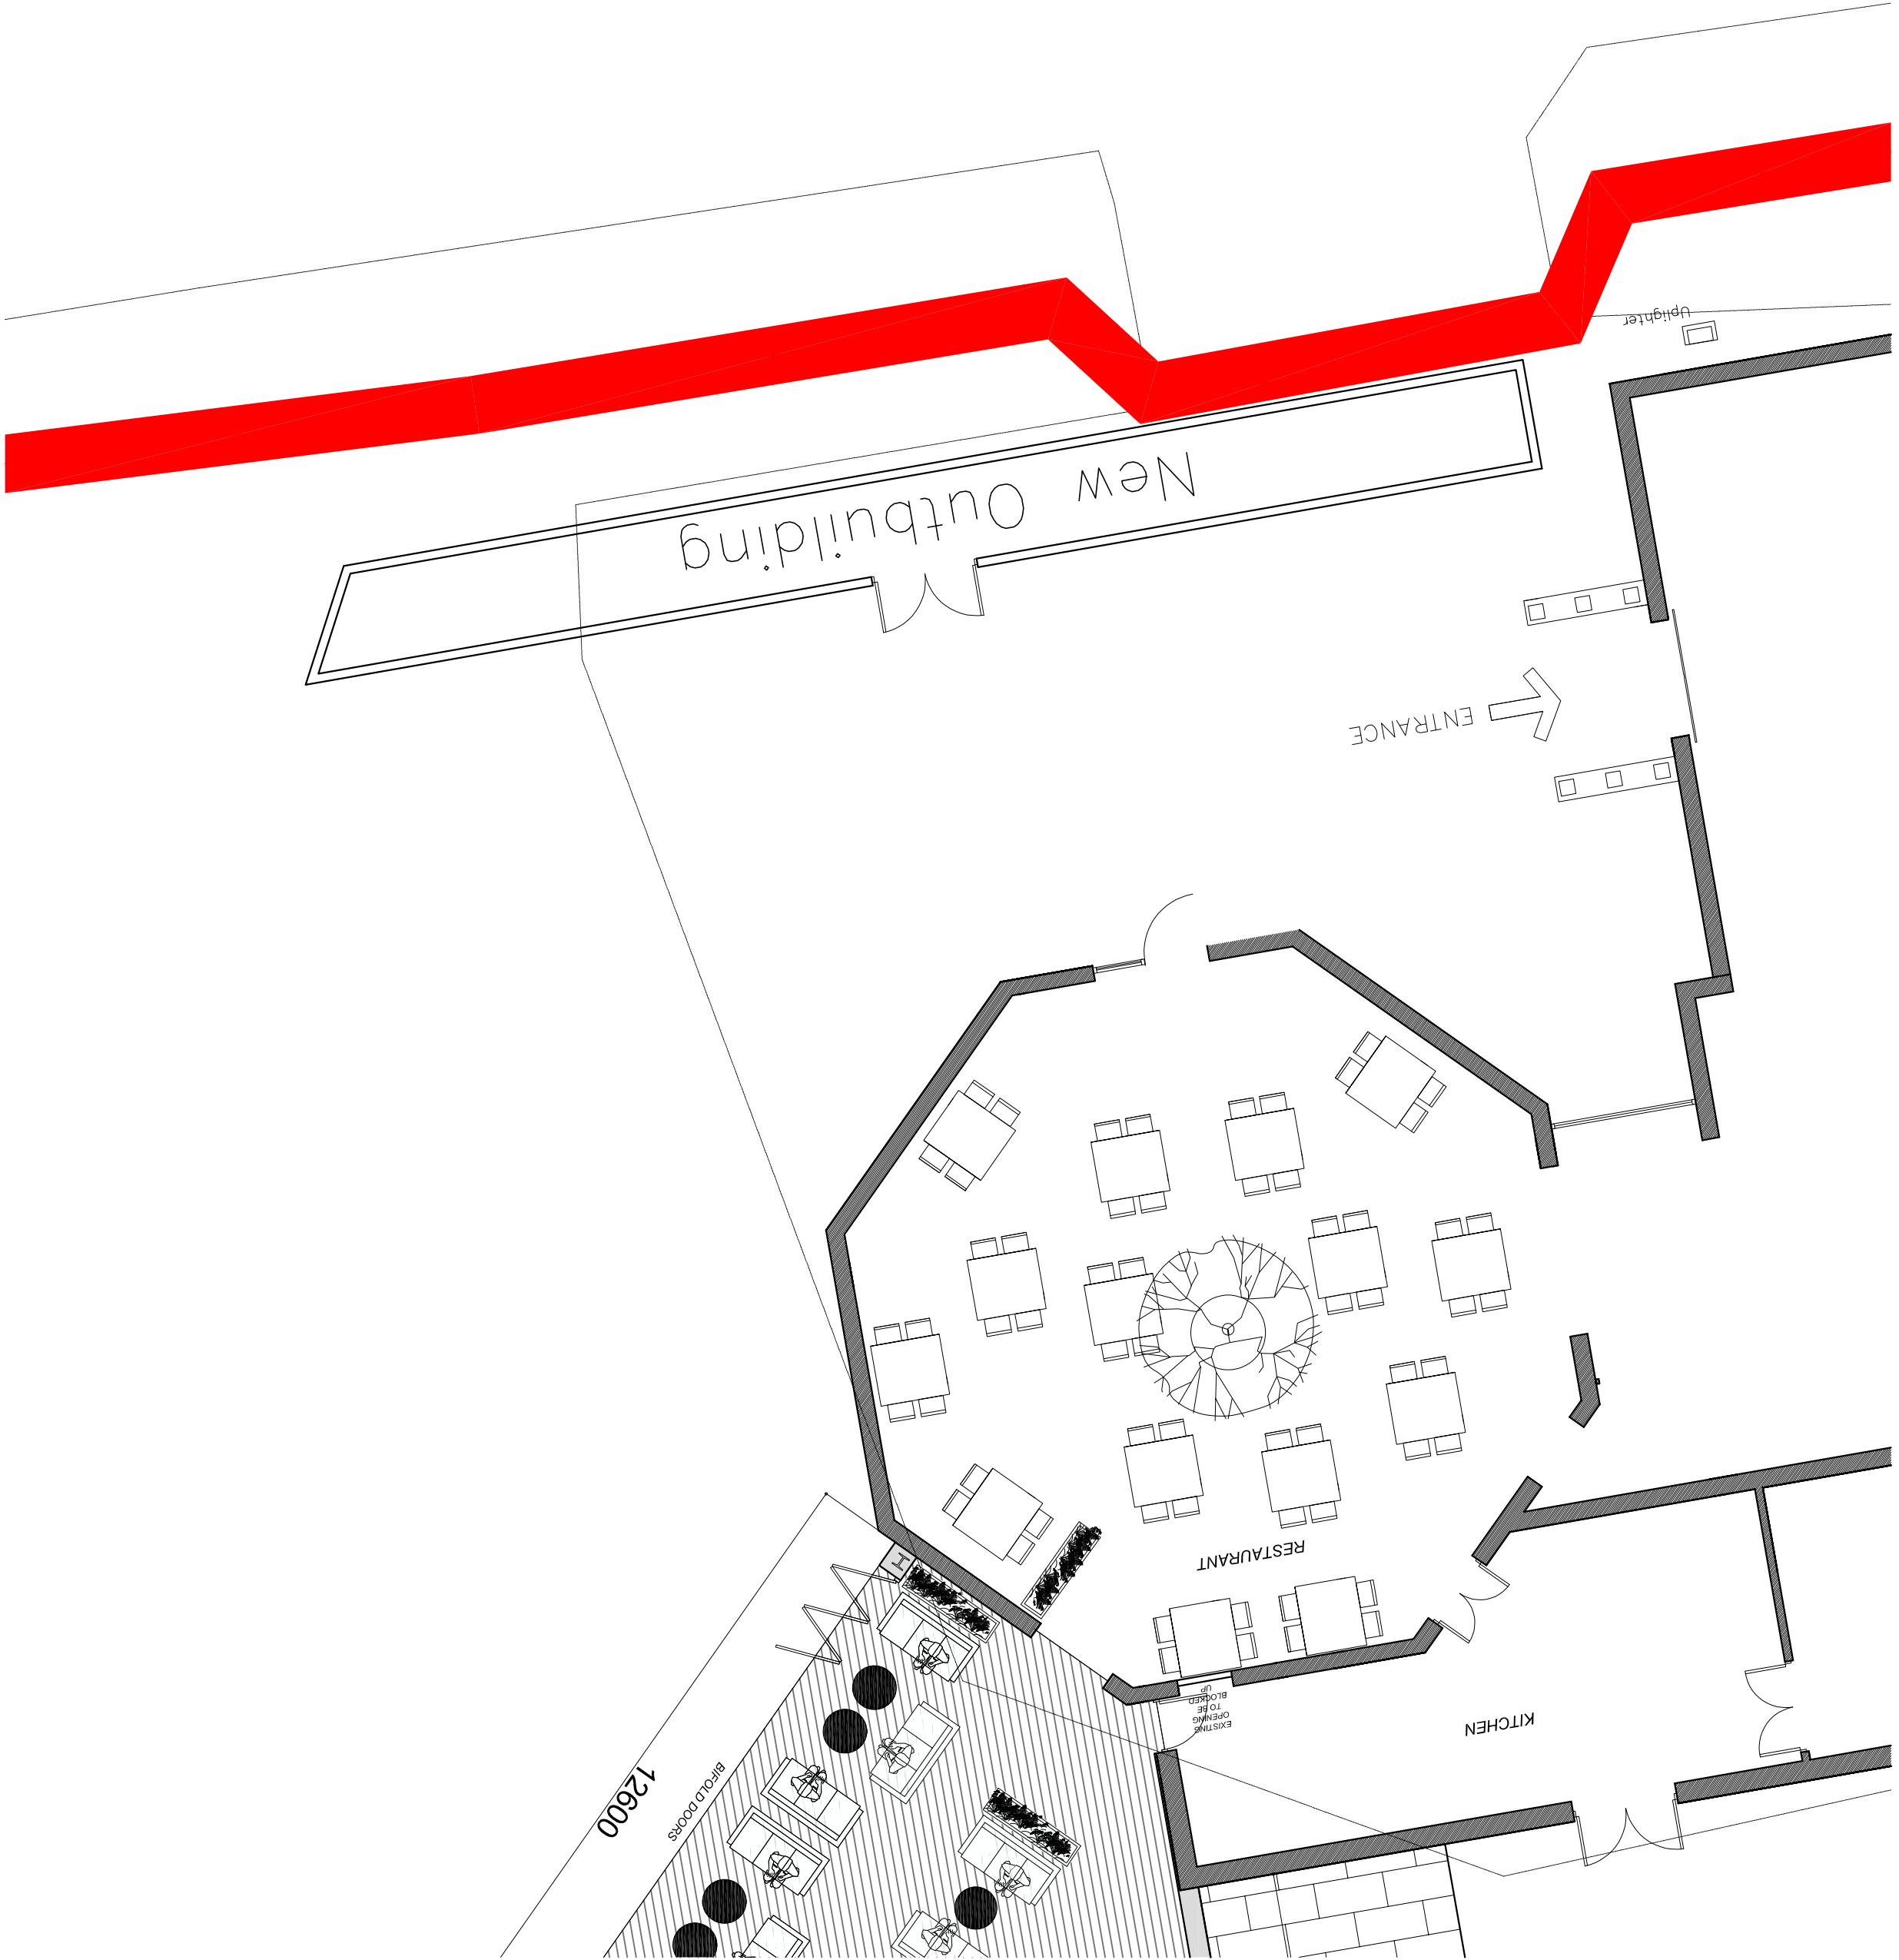

OUTBUILDING PLAN
SCALE 1:100

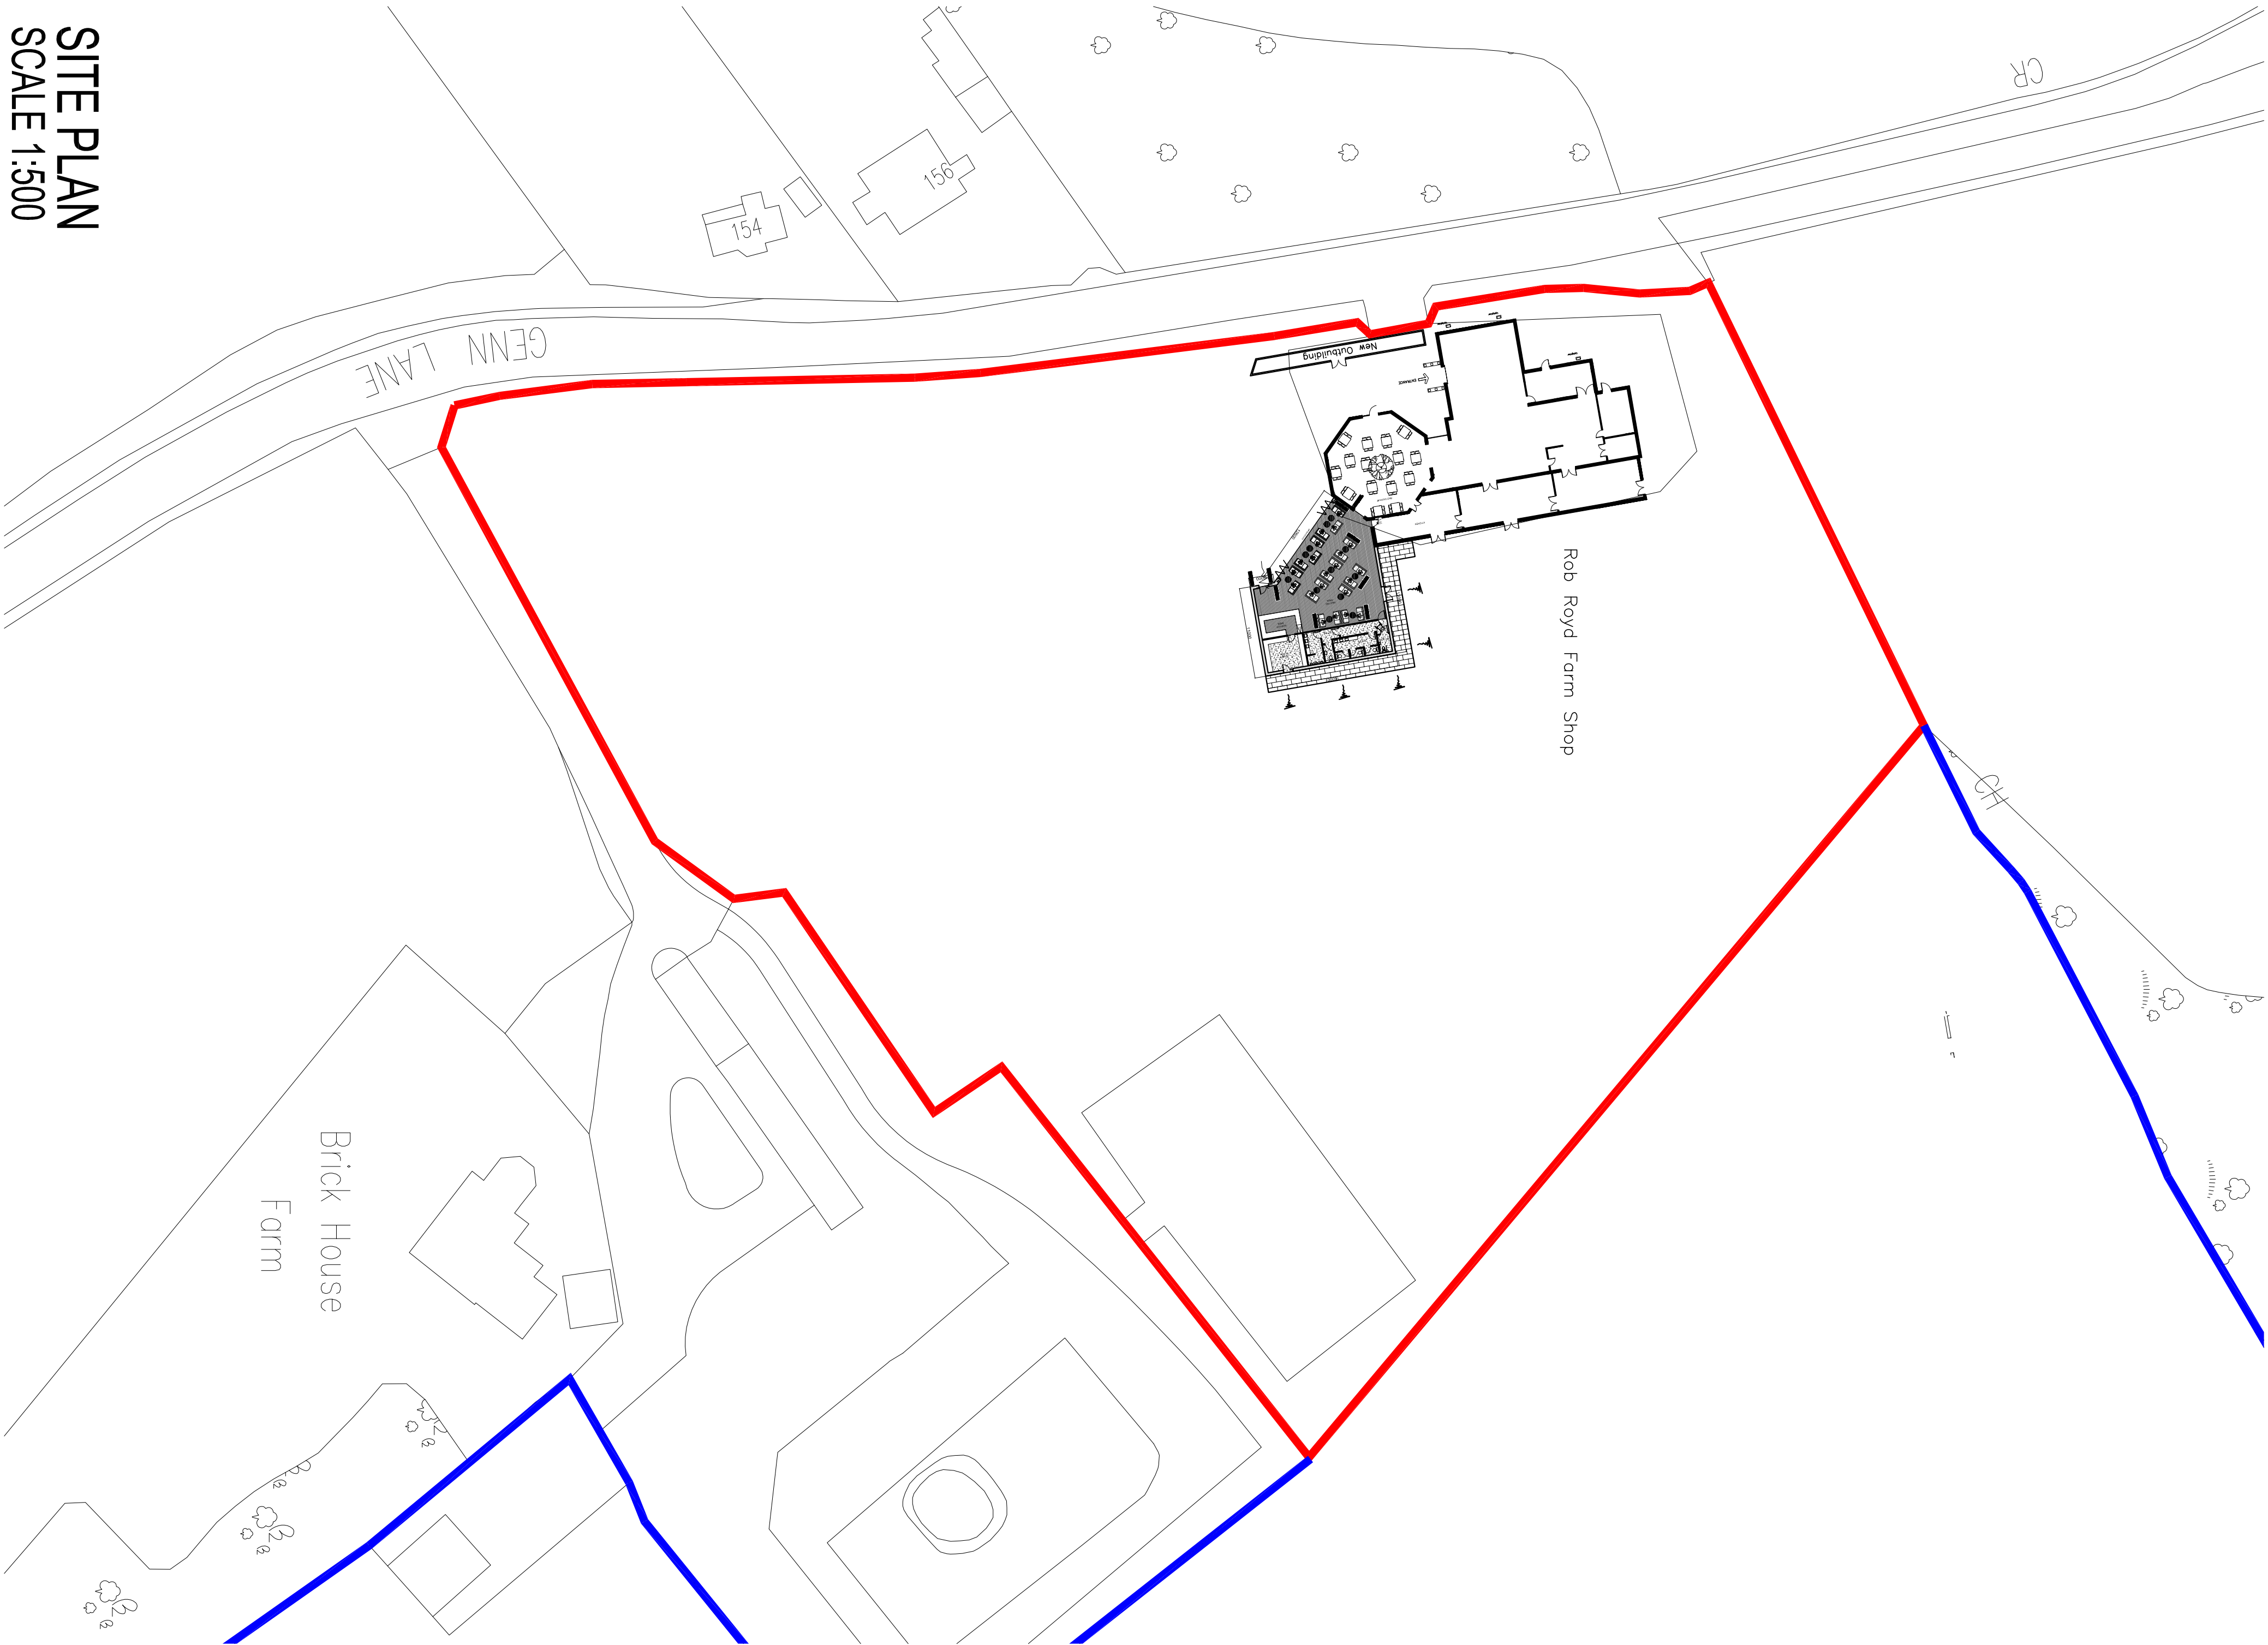

SITE PLAN
SCALE 1:500

CODA
Bespoke

Sheffield - Manchester
www.codastudios.co.uk
0114 2794931
hello@codastudios.co.uk

Client						
Rob Royd Farm						
Job						
Rob Royd Farm Extension						
Title						
Outbuilding Plan						
DRAWN	CHECKED	DATE	SCALE	AS ISSUE	AS ISSUE	
DGC	AH	03.2019	-	-	-	
REVISION	DRAWING STATUS	DRAWING NUMBER				
-	-	2742-001				

© COPYRIGHT EXISTS ON THE DESIGN AND INFORMATION SHOWN ON THIS DRAWING. The Contractor must verify all dimensions on site before making shop drawings. Any use of this drawing for any other project without the written permission of CODA Bespoke Architect is prohibited. Architect to be notified of any discrepancies in dimensions immediately.