



FOR GROUND FLOOR, PLEASE REFER TO:  
BALU-BBA-YM-00-DR-A-2001- EXISTING GROUND FLOOR PLAN

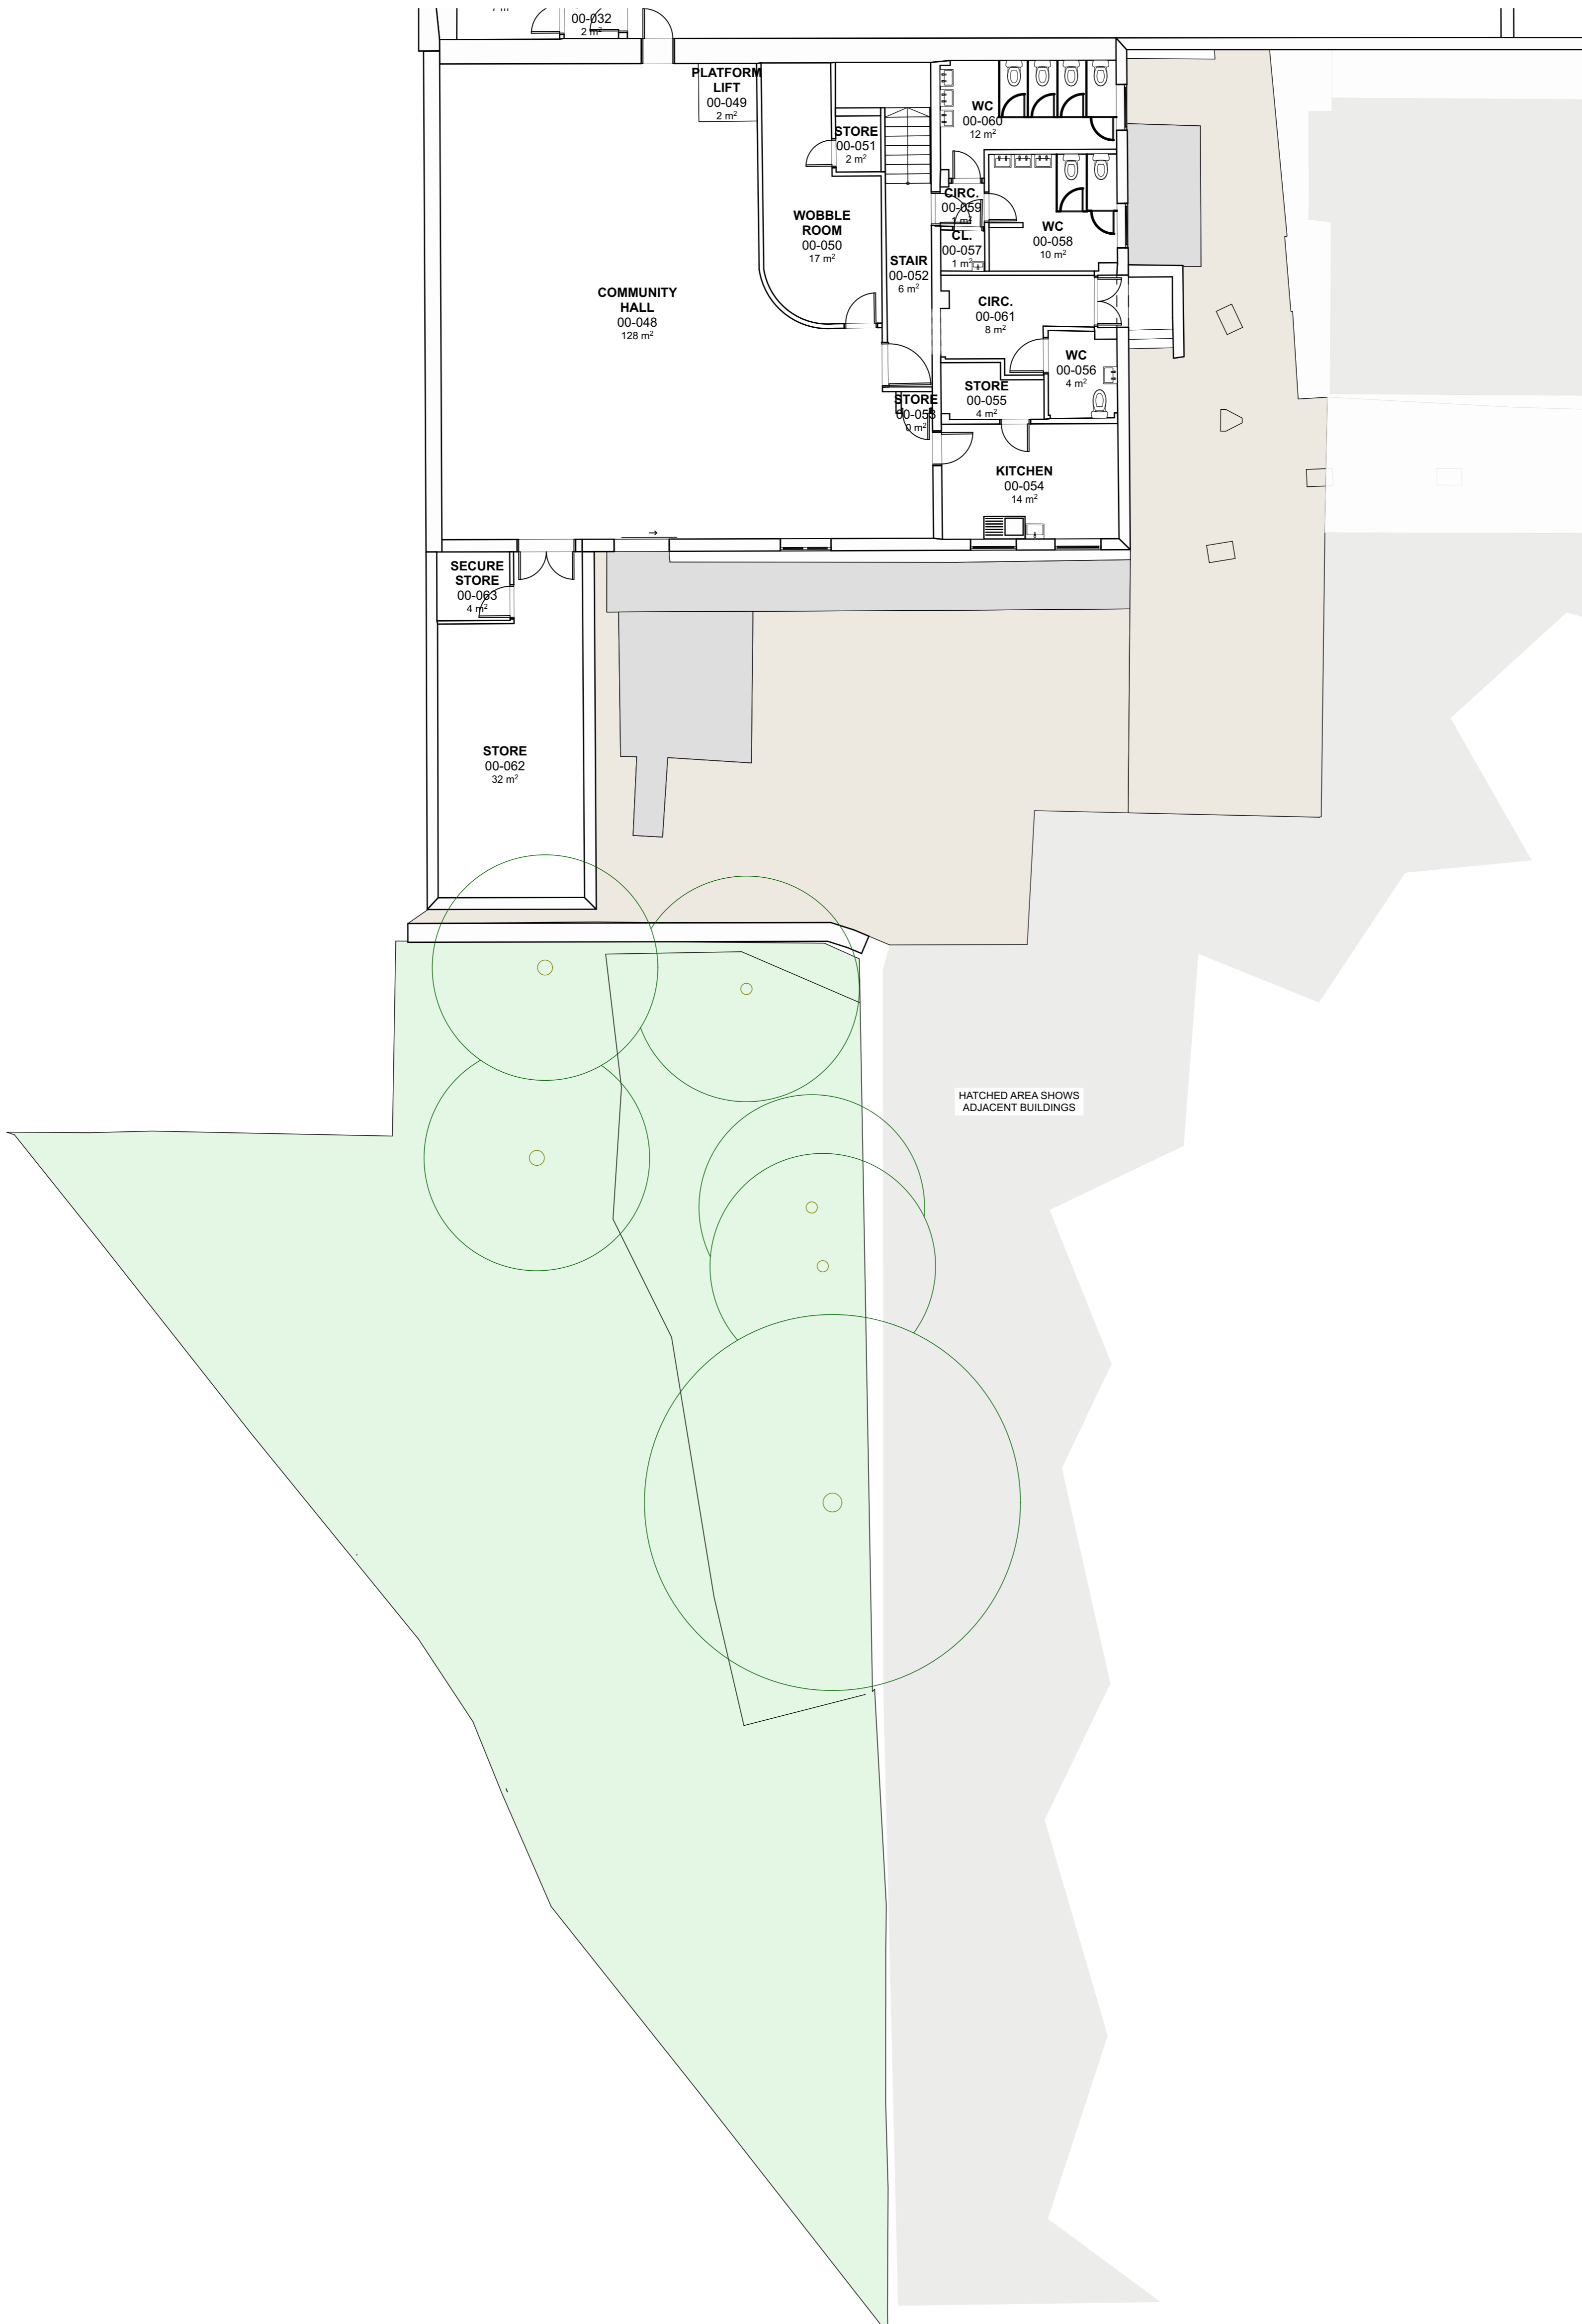

This document is © Bond Bryan Architects Ltd.  
If in doubt ASK. Drawing measurements shall not be obtained by scaling. Verify all dimensions prior to construction.  
Immediately report any discrepancies on this document to the Originator. This document shall be read in conjunction with associated models, specifications and related consultants' documents.

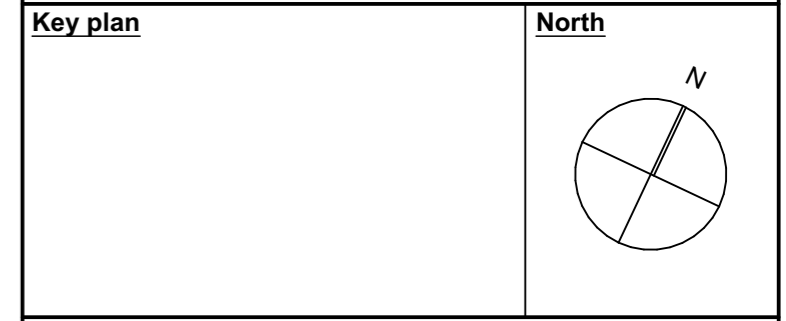

**EXISTING PLAN KEY**

EXISTING BUILDING ELEMENT

**EXISTING PLAN KEY**

EXISTING HARD LANDSCAPE (TARMAC/ CONCRETE)

EXISTING HARD LANDSCAPE (TARMAC/ CONCRETE)

EXISTING SOFT LANDSCAPE (GRASS)

EXISTING TREE

**NOTES: EXISTING PLANS**

— LEVEL 00 PLAN MODELLED FROM BUILDING SURVEY 'P23-00417-MET-INT-G-FP-M2-B-001-1-GROUND FLOOR PLAN' BY MET GEO ENVIRONMENTAL, RECEIVED 2023-08-23

— LEVEL 01 PLAN MODELLED FROM BUILDING SURVEY 'P23-00417-MET-INT-01-FP-M2-B-001-1-FIRST FLOOR PLAN' BY MET GEO ENVIRONMENTAL, RECEIVED 2023-08-23

— LEVEL RF PLAN MODELLED FROM ROOF SURVEY PLAN 'P23-00417-MET-EXT-XX-TOP-M2-G-001-1- TOPOGRAPHICAL SURVEY' BY MET GEO ENVIRONMENTAL, RECEIVED 2023-08-23

P04	Updated for Planning	JW	07/12/2023
P03	Planning Set	JW	05/12/2023
P02	Updated for Cost Review	JW	16/11/2023
P01	First Issue	JM	15/11/2023

Rev	Description	Drawn	Checked	Date
-----	-------------	-------	---------	------

**B**

B O N D B R Y A N

e info@bondbryan.co.uk  
w www.bondbryan.co.uk

**Barnsley Metropolitan Borough Council**

**BARNSELY** Metropolitan Borough Council **Currie & Brown**

**Barnsley Levelling Up Fund**  
Barnsley YMCA/Chilypep

**Existing Car Park Plan**

Originator project ref: **23048** Purpose of Issue: **Design Development**

Scale(s): **1:100**

Paper size: **A1** Revision description: **Preliminary**

project	originator	volume	level	type	role	number	revision
BALU	BBA	YM	CP	DR	A	2001	P04