




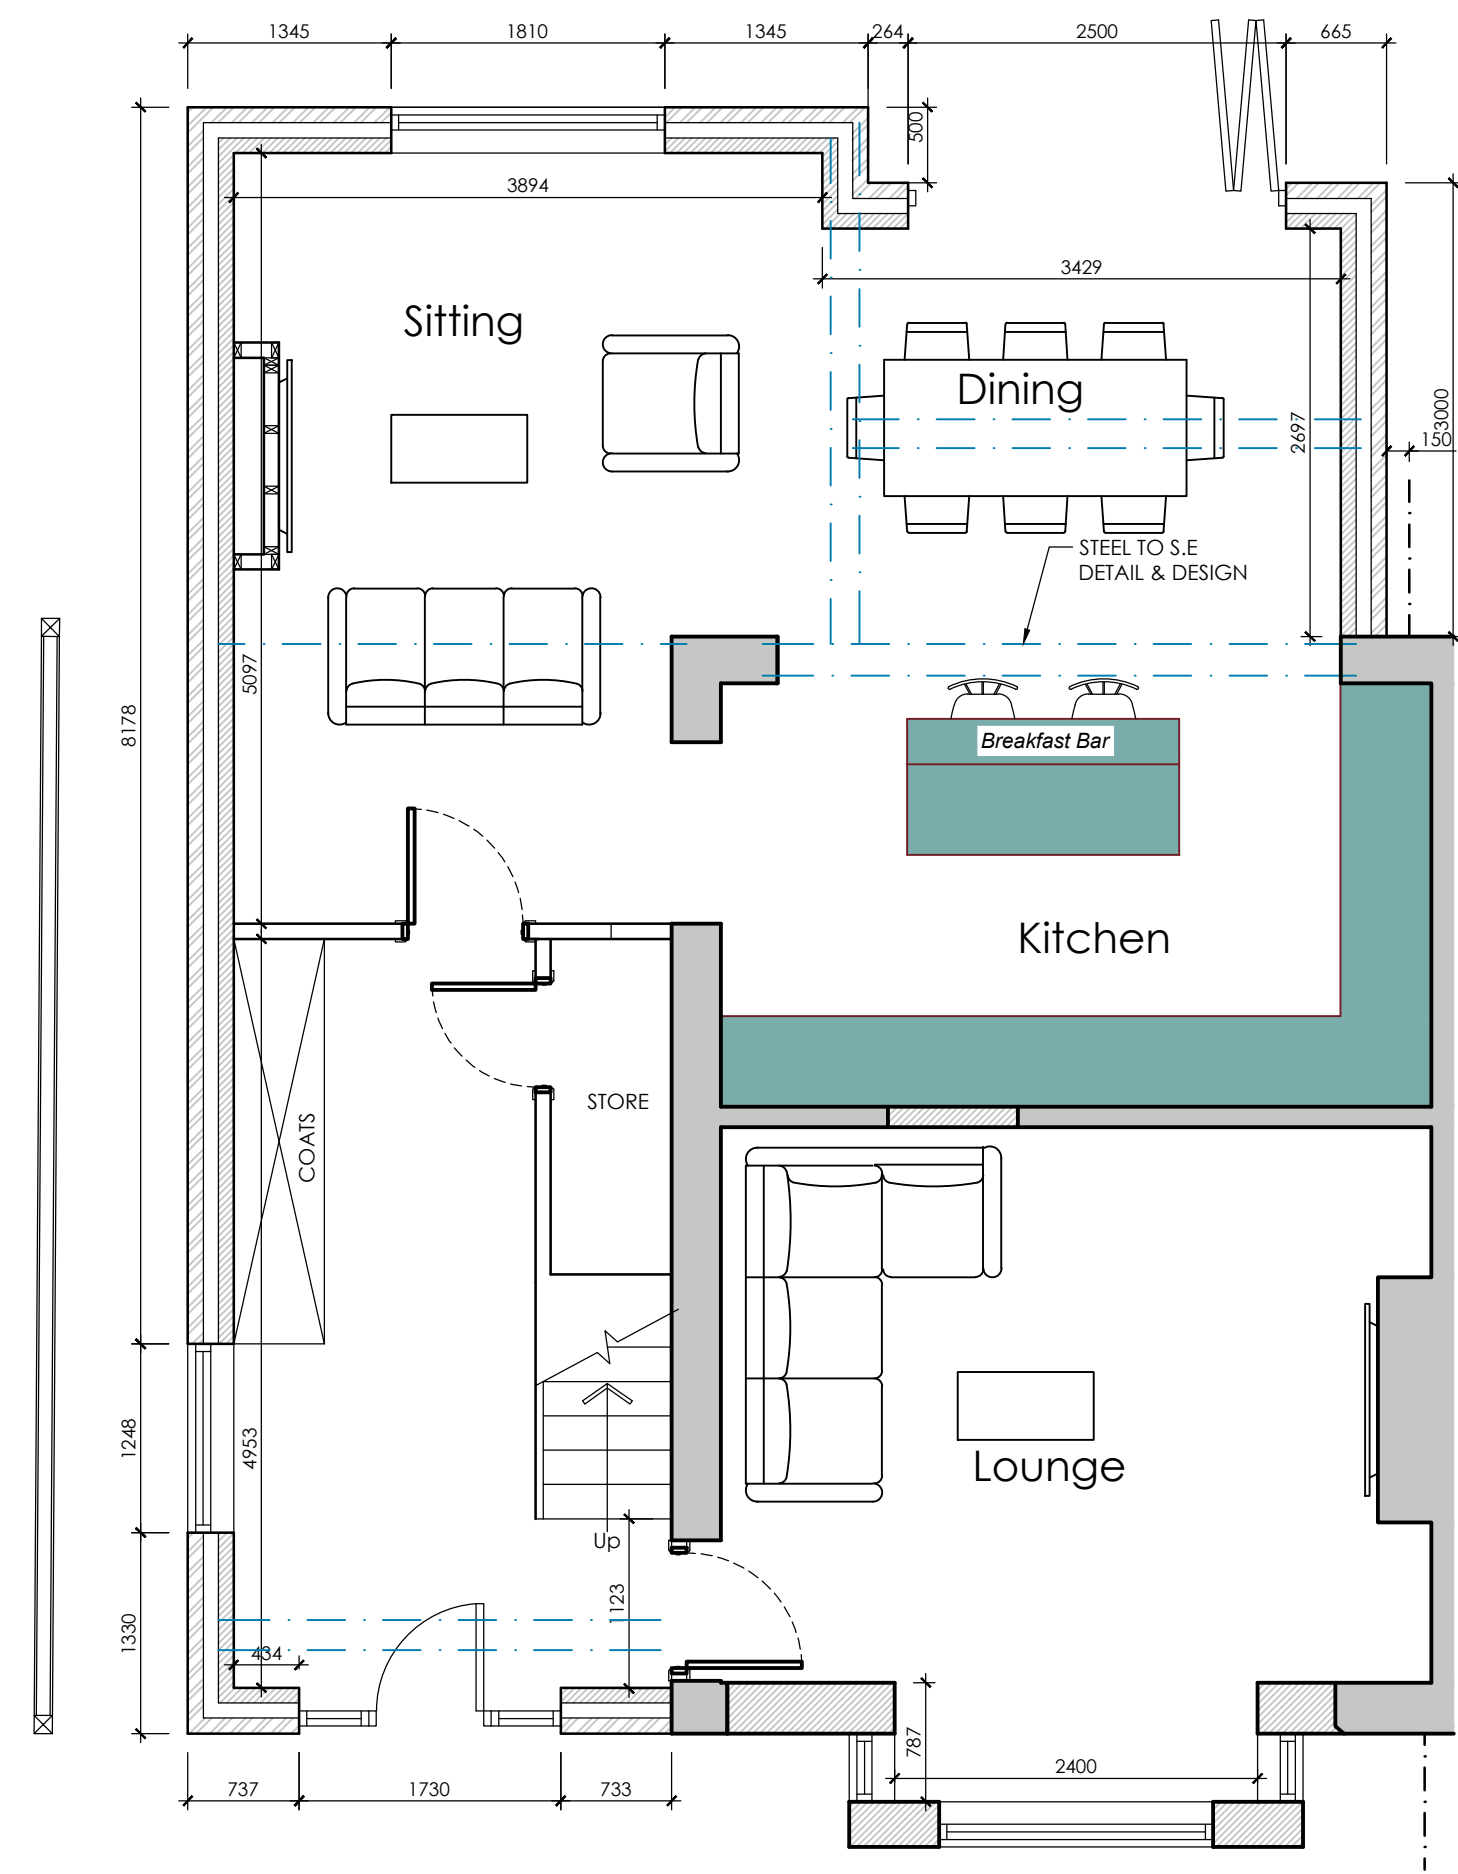

PROPOSED GROUND FLOOR PLAN
SCALE 1:50

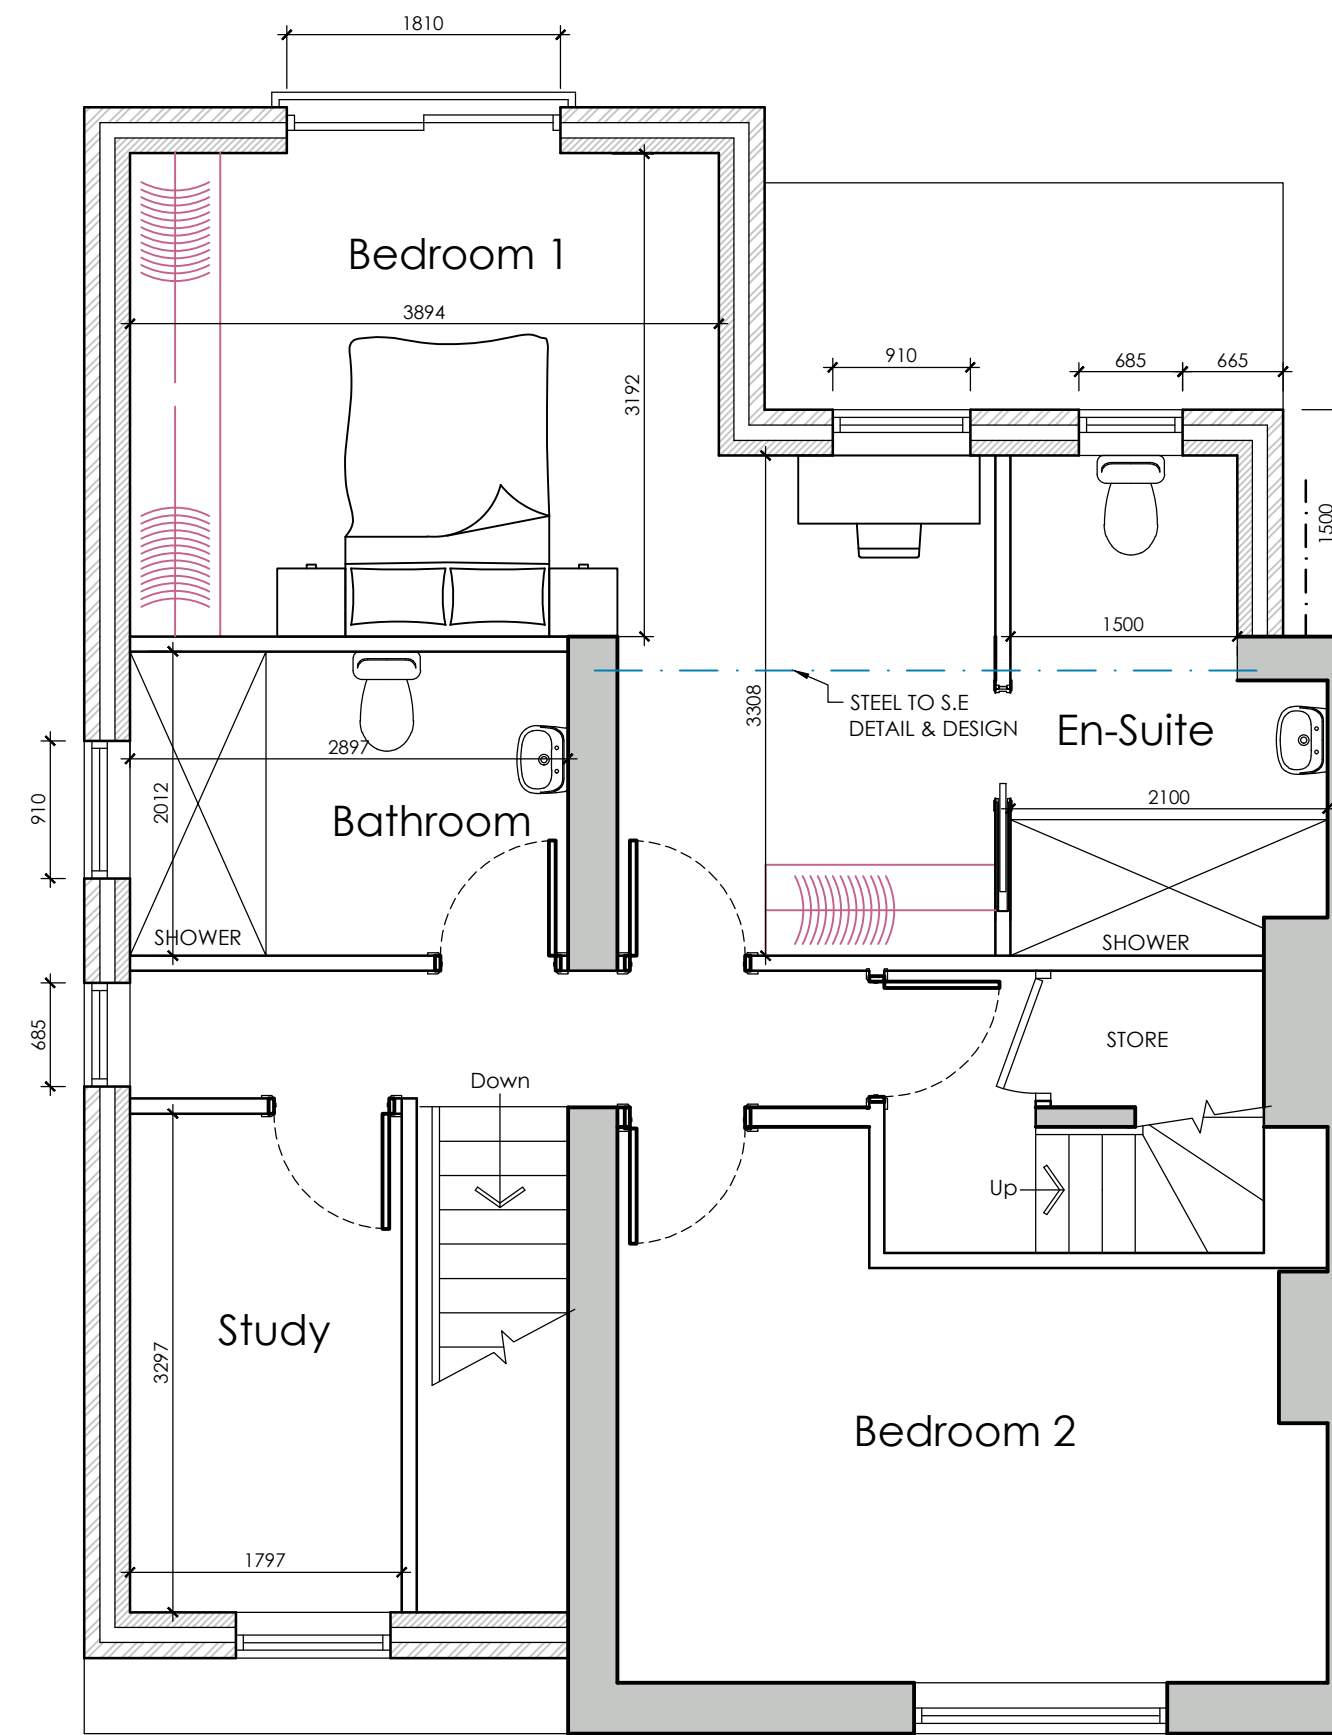

PROPOSED FIRST FLOOR PLAN
SCALE 1:50

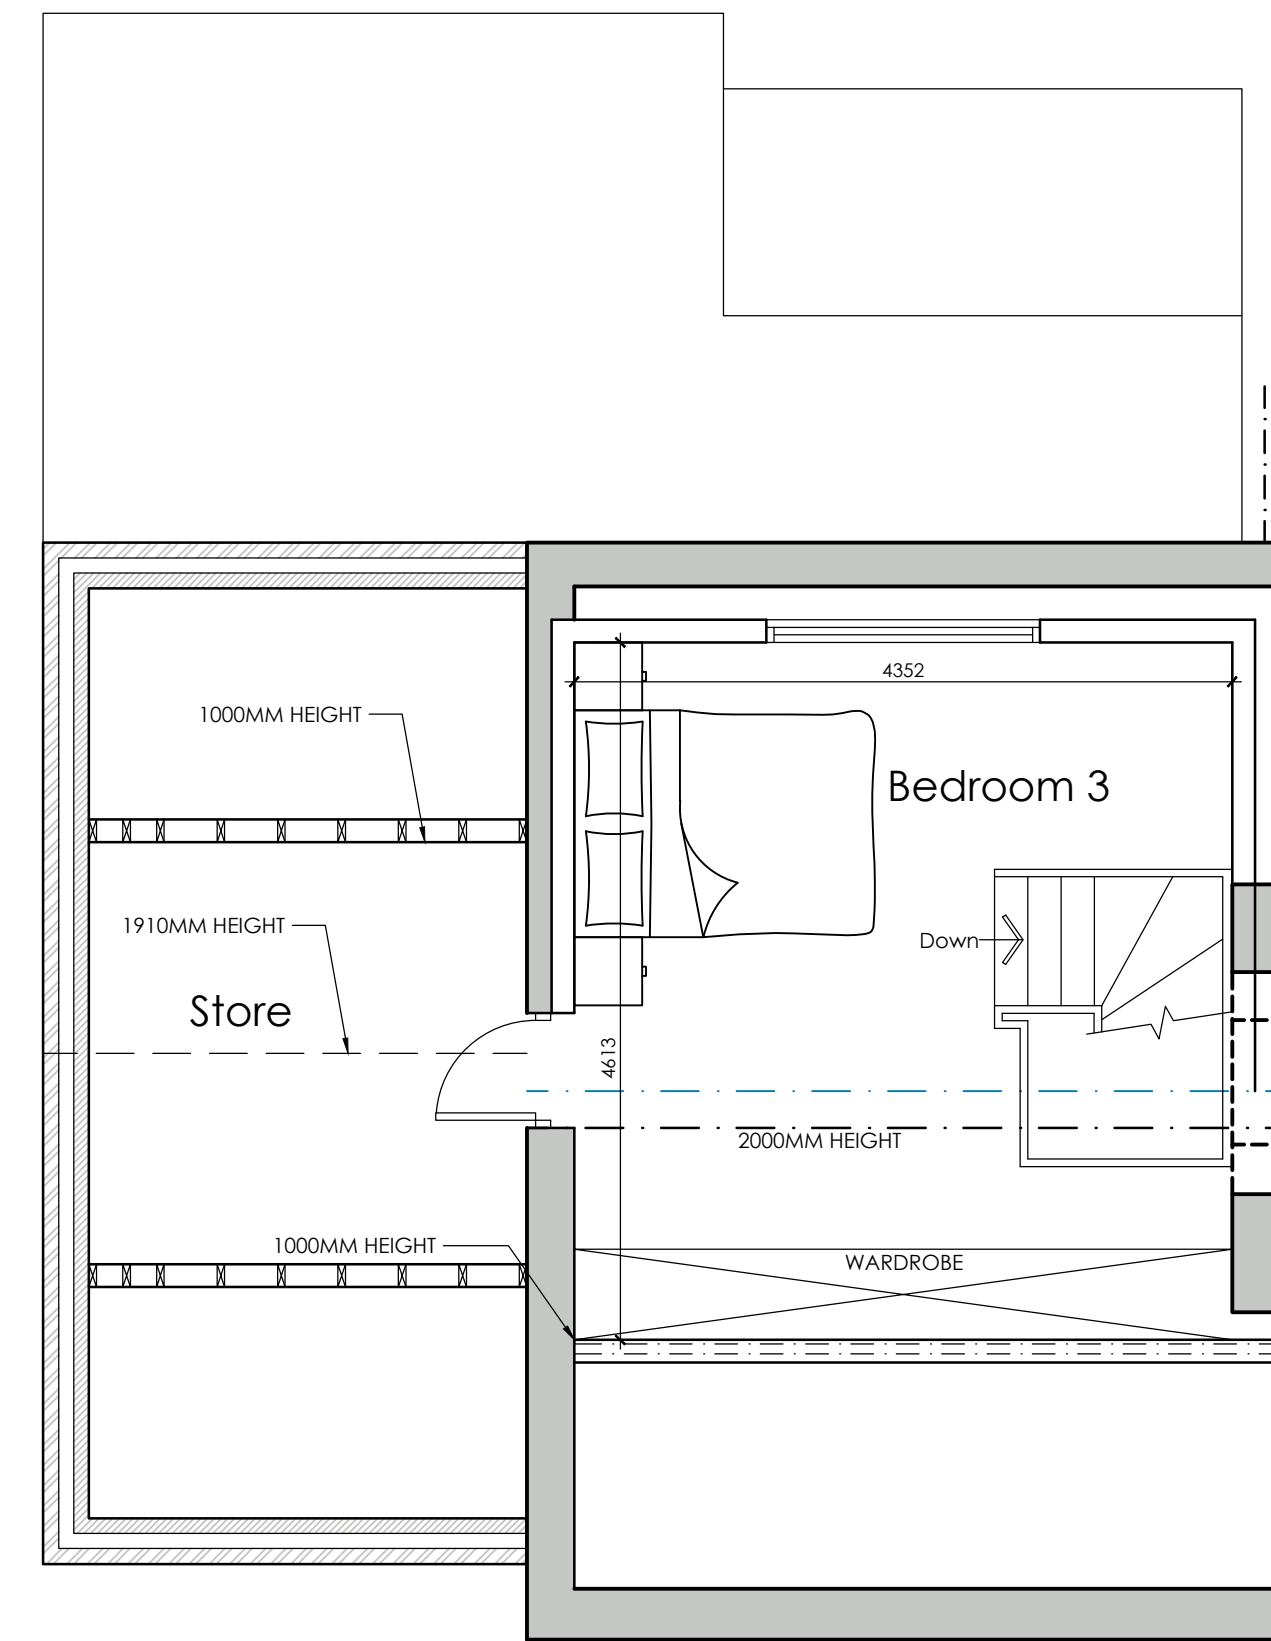

PROPOSED SECOND FLOOR PLAN
SCALE 1:50




PROPOSED REAR ELEVATION
SCALE 1:100

PROPOSED SIDE ELEVATION
SCALE 1:100

PROPOSED FRONT ELEVATION
SCALE 1:100

PROPOSED SIDE ELEVATION
SCALE 1:100

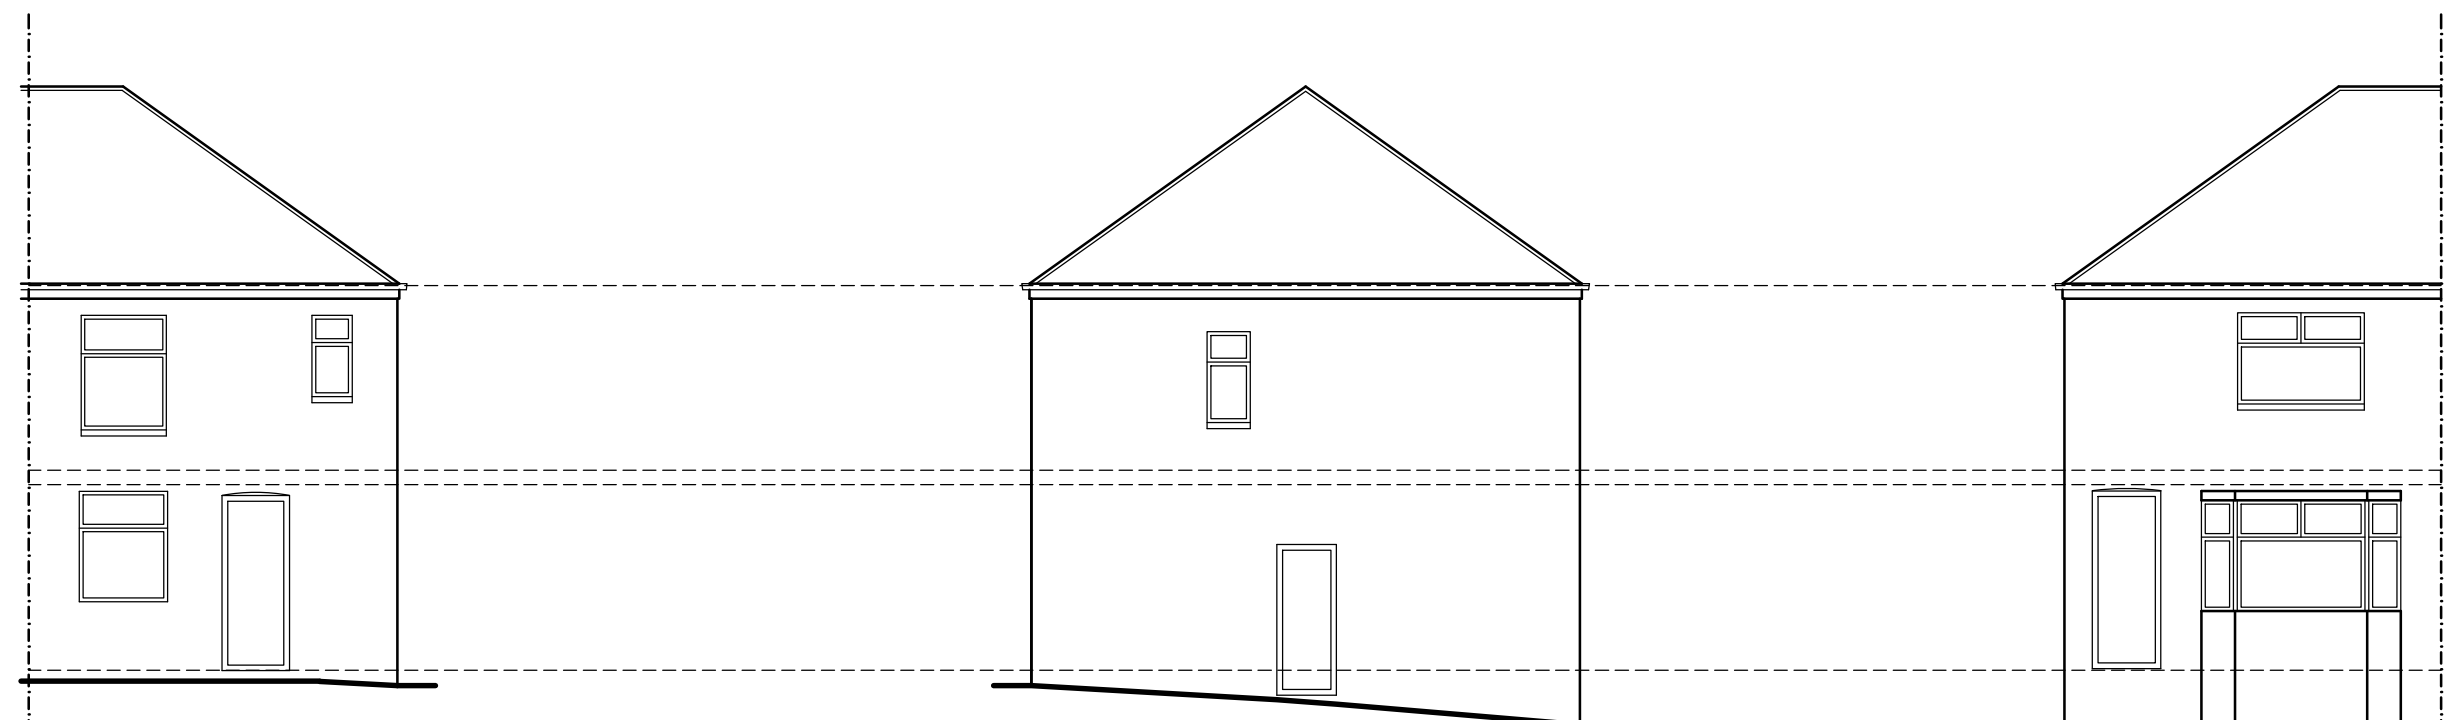

EXISTING REAR ELEVATION
SCALE 1:100

EXISTING SIDE ELEVATION
SCALE 1:100

EXISTING FRONT ELEVATION
SCALE 1:100



LOCATION PLAN
SCALE 1:1250



BLOCK PLAN
SCALE 1:1250

 WhiteAgus PARTNERSHIP			OFFICE ONE, 34 VICTORIA ROAD, BARNSELEY, S70 2BU			Phone: 01226 208482		
ARCHITECTURAL SERVICES						Email: info@whiteaguspартnership.co.uk Web: www.whiteaguspартnership.co.uk		
Project. PROPOSED WORKS 17 VALLEY WAY HOYLAND, S74 9AN				Client. MR BRENNAN				
Drawing Title. PROPOSED PLANS AND ELEVATIONS				Date. JULY 2023		Scale. 1:50 & 1:100 @ A1		
				Ref. 22-071		Dwg. No. 05		
				Rev.				
Date Suffix Description				Date Suffix Description				