



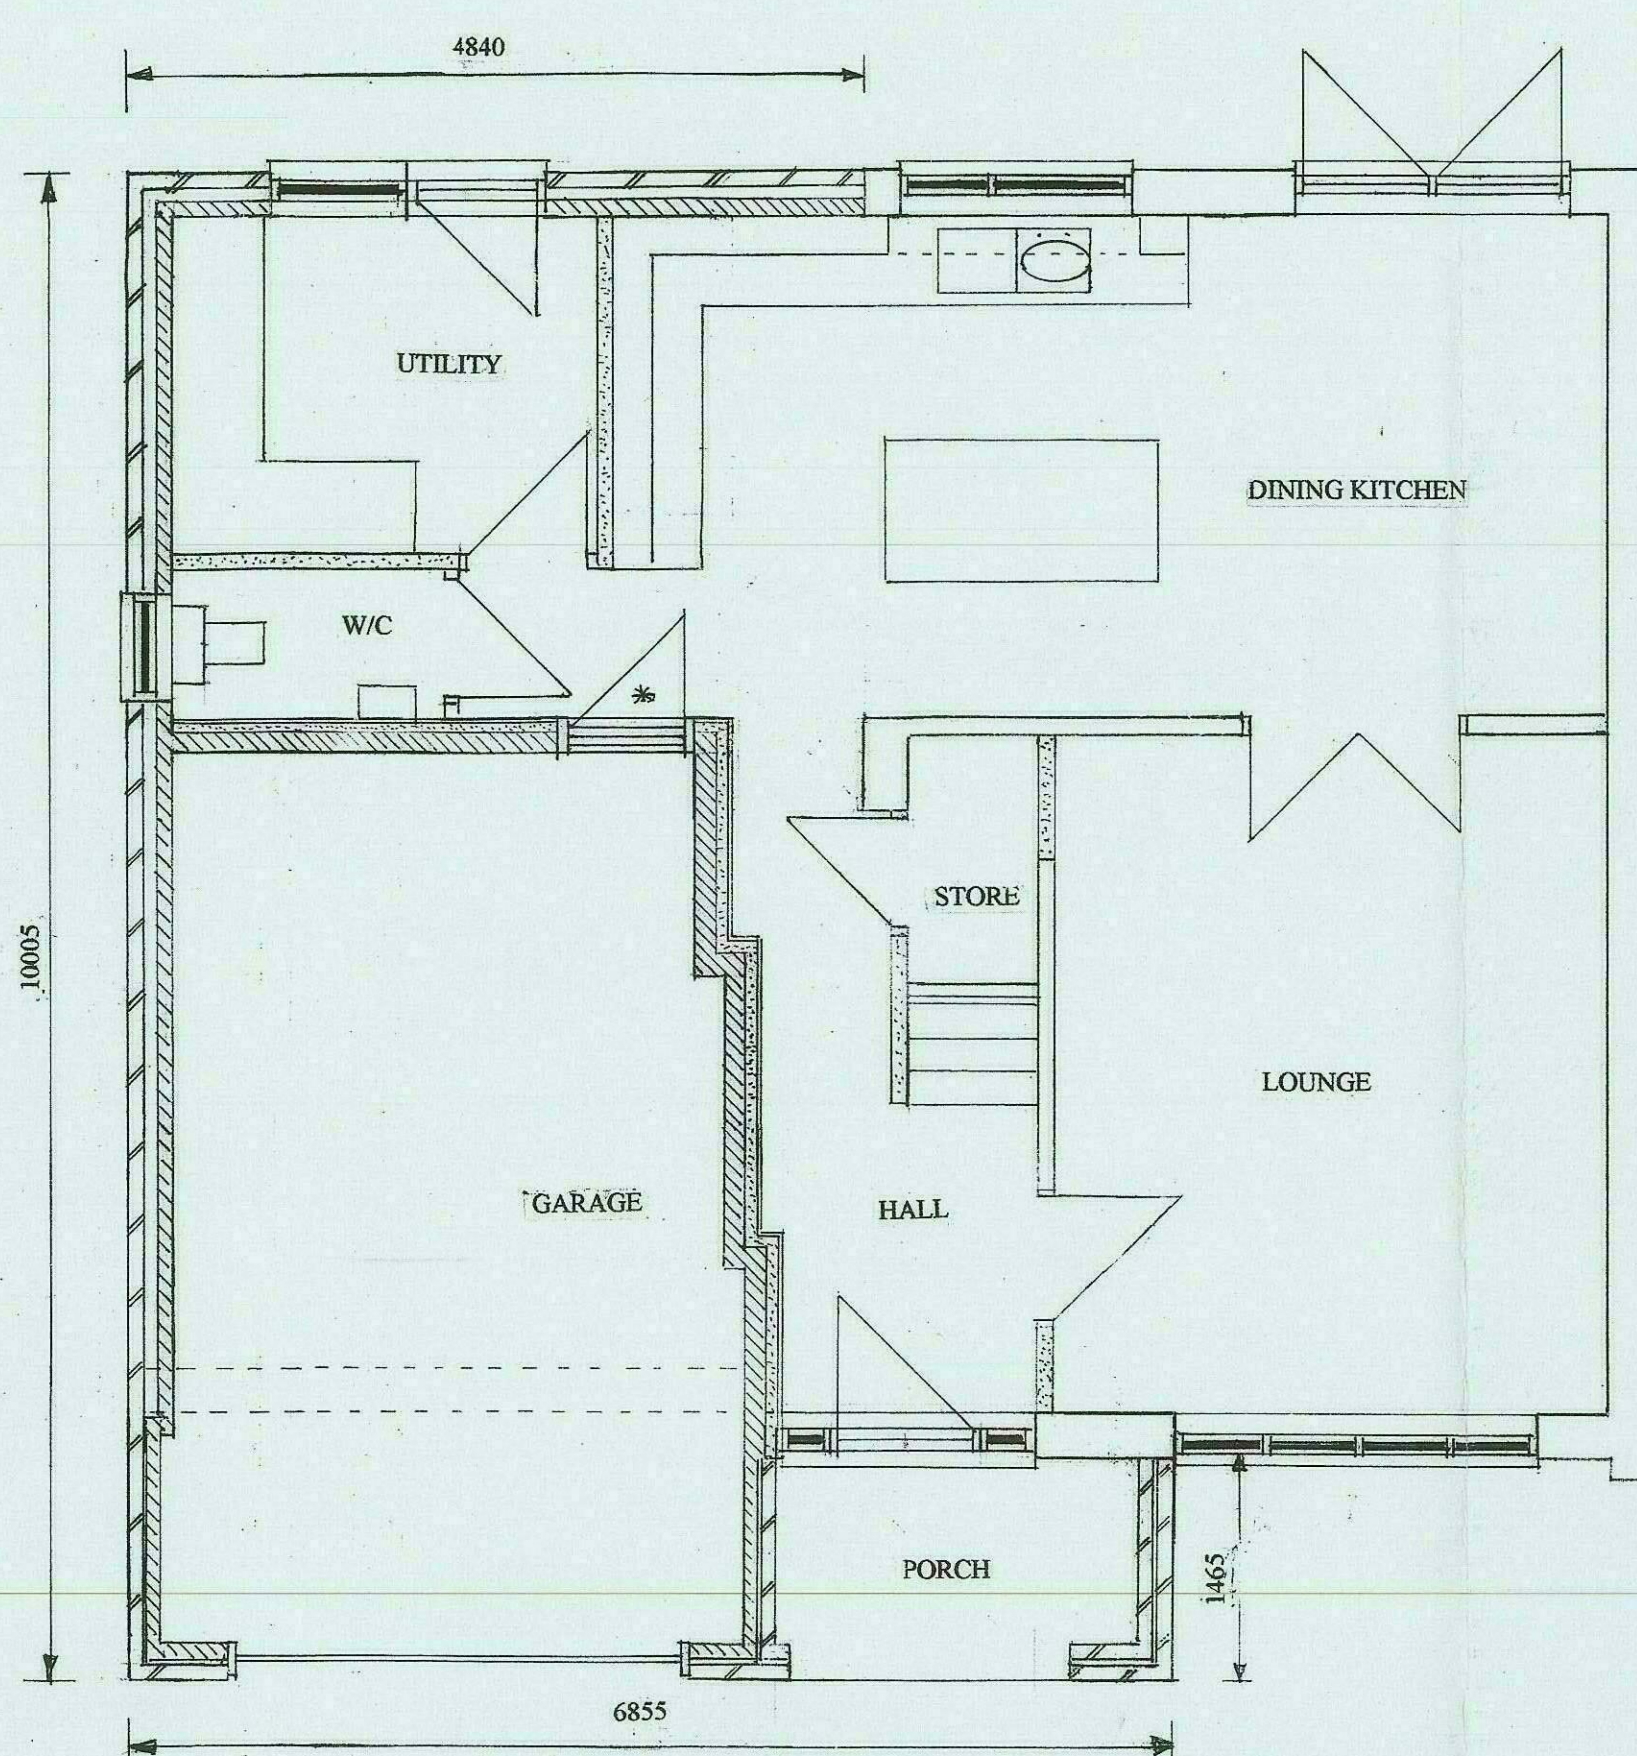


PROPOSED GROUND FLOOR LAYOUT

SCALE 1:50

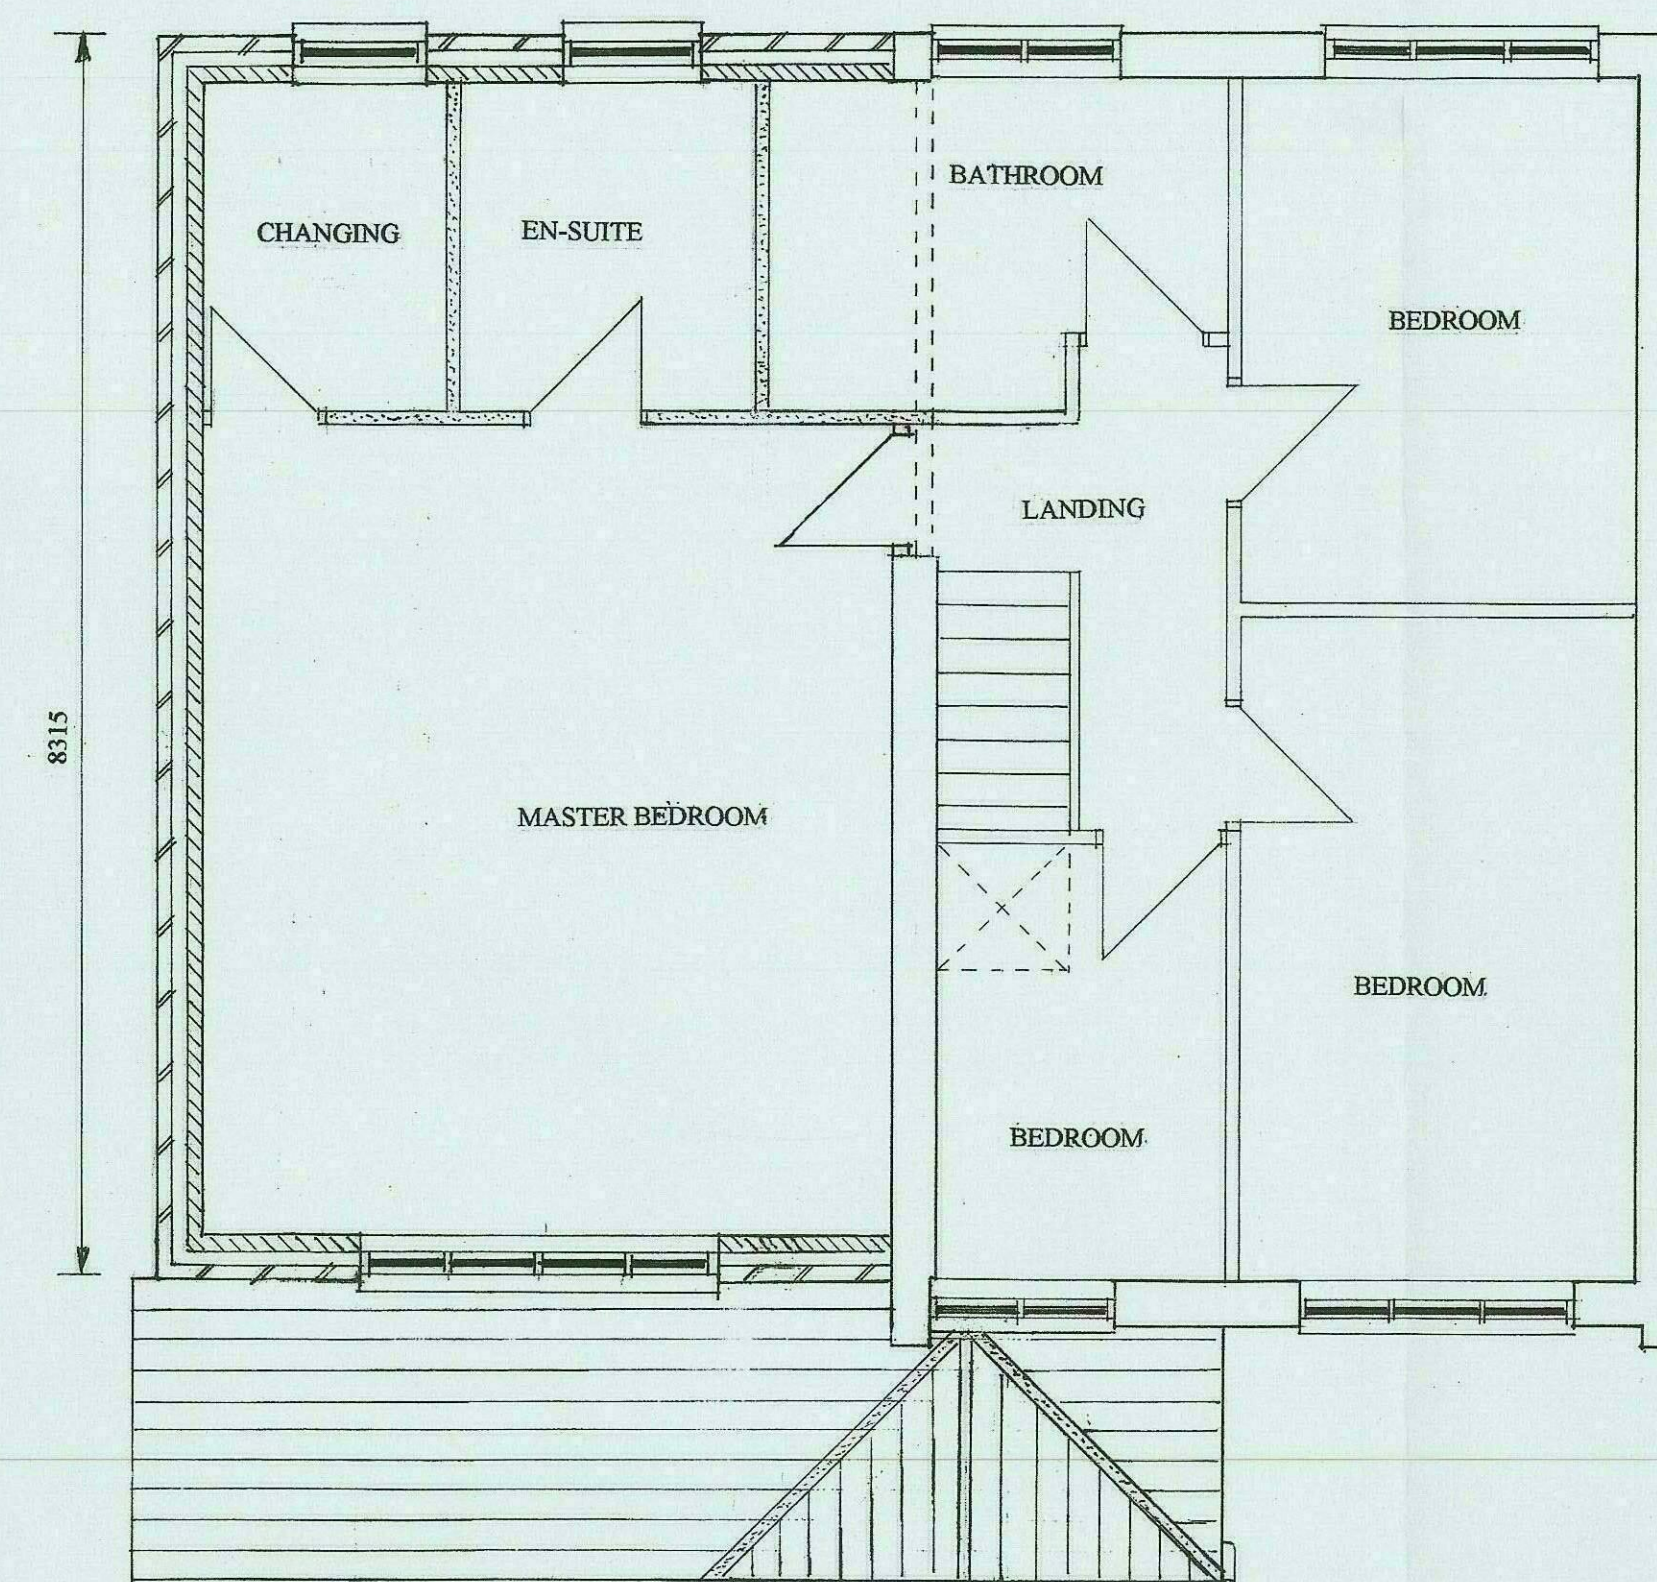


PROPOSED FIRST FLOOR LAYOUT

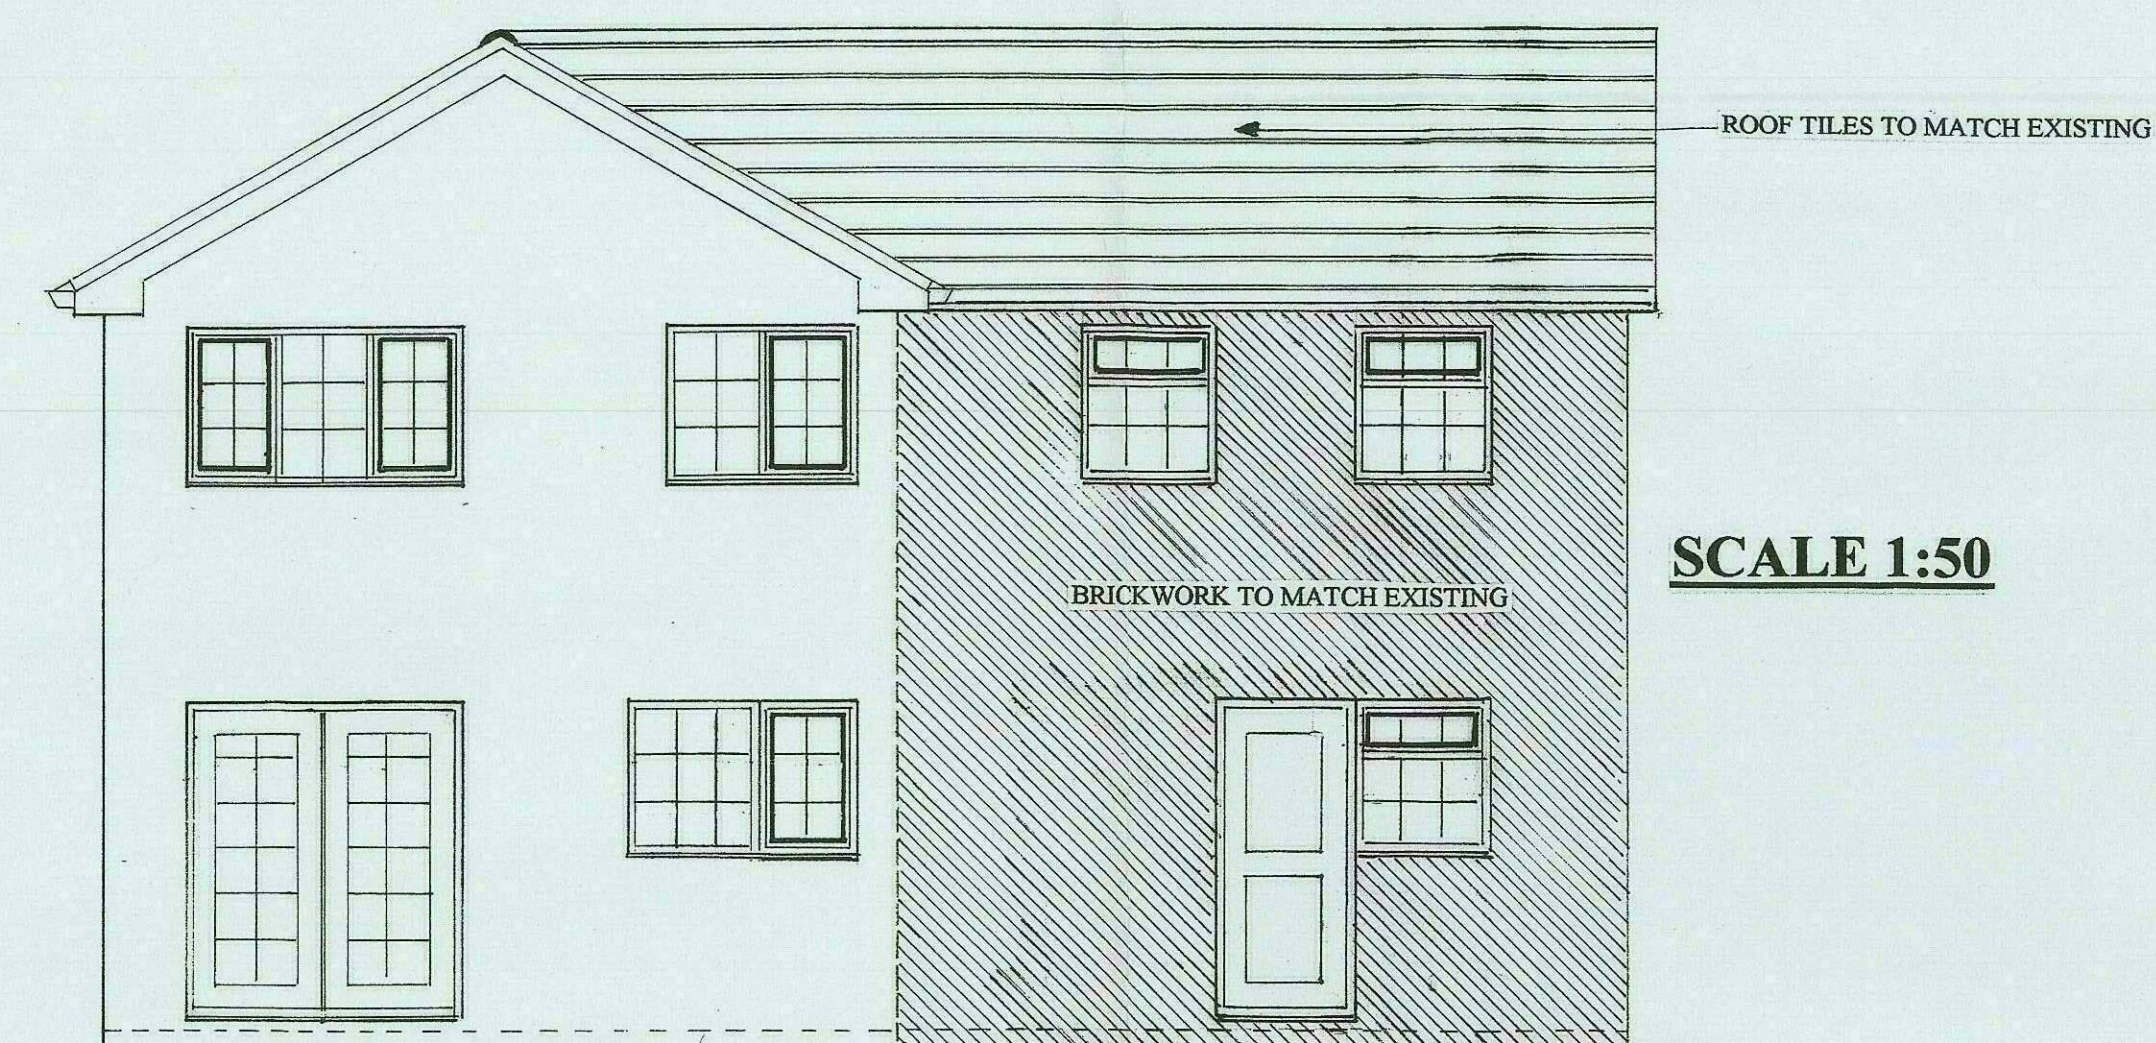


SCALE 1:50

PROPOSED REAR ELEVATION

SCALE 1:50

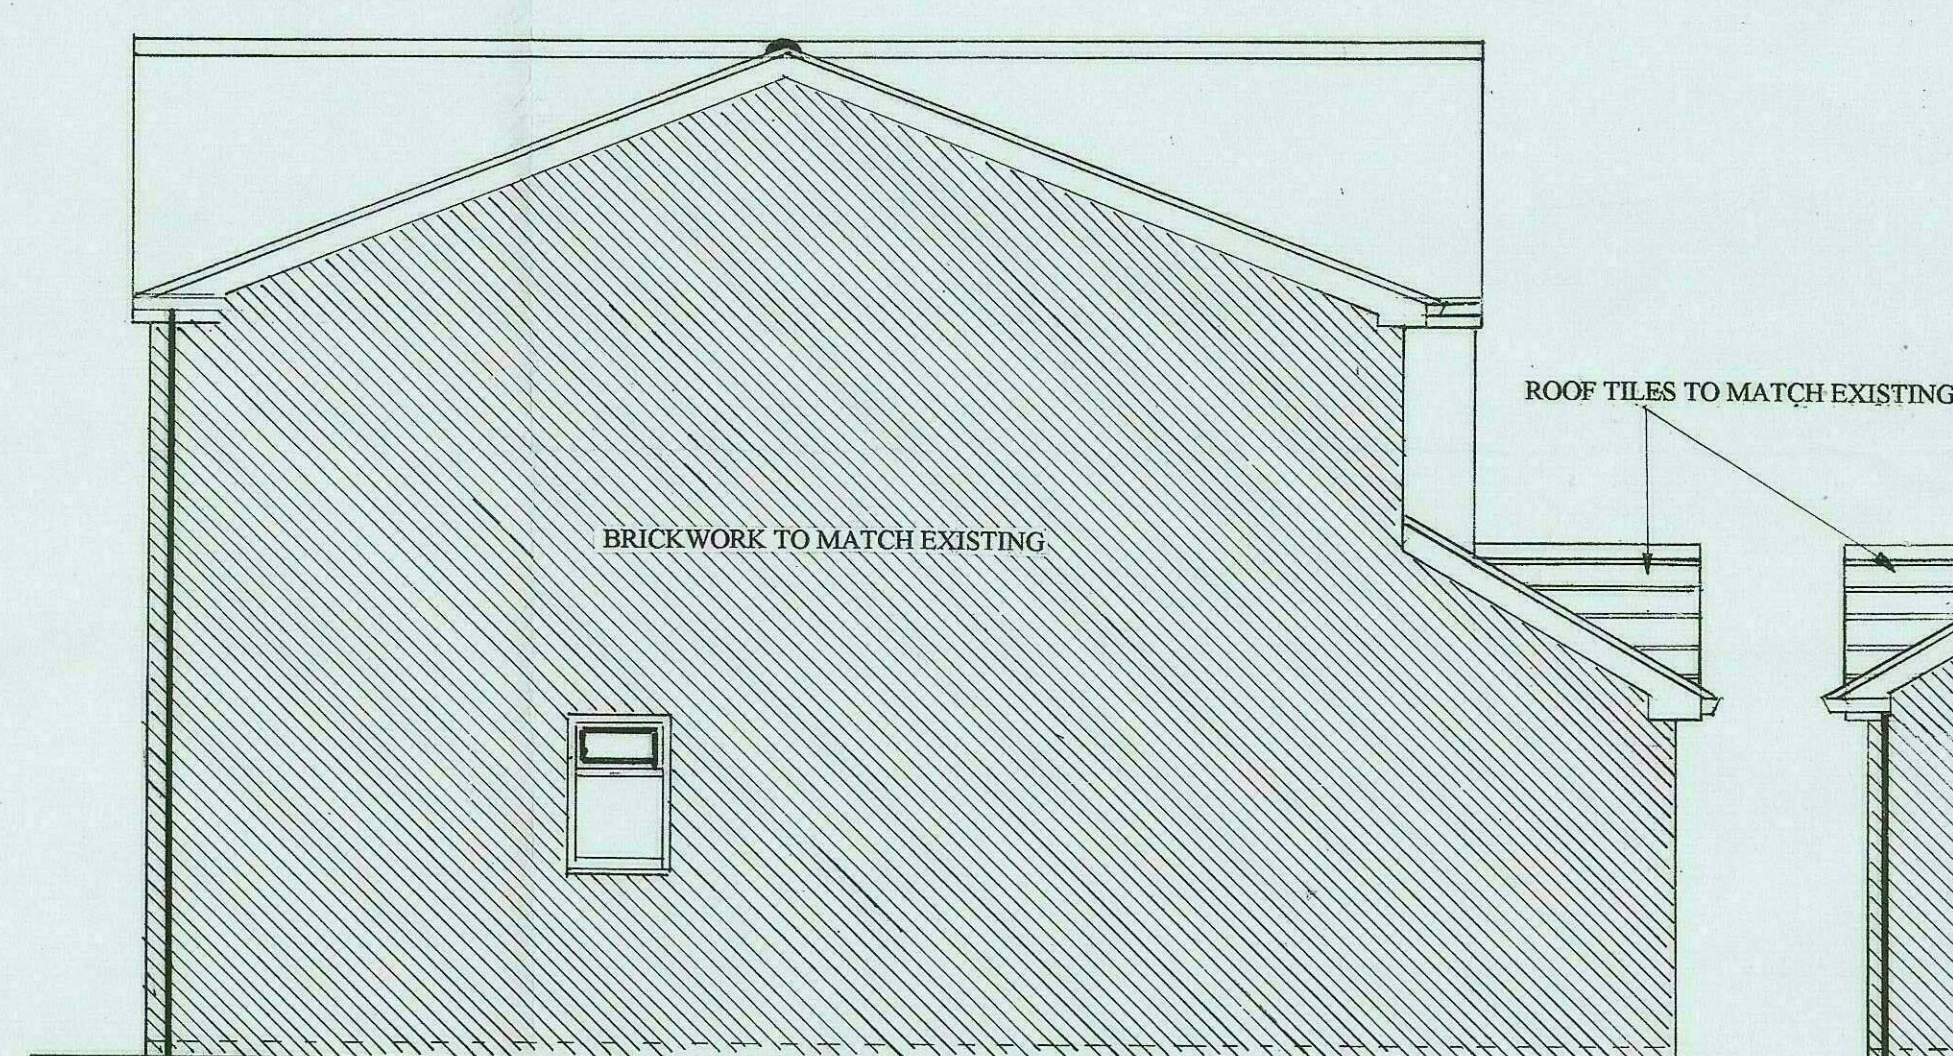

PROPOSED SIDE ELEVATION A

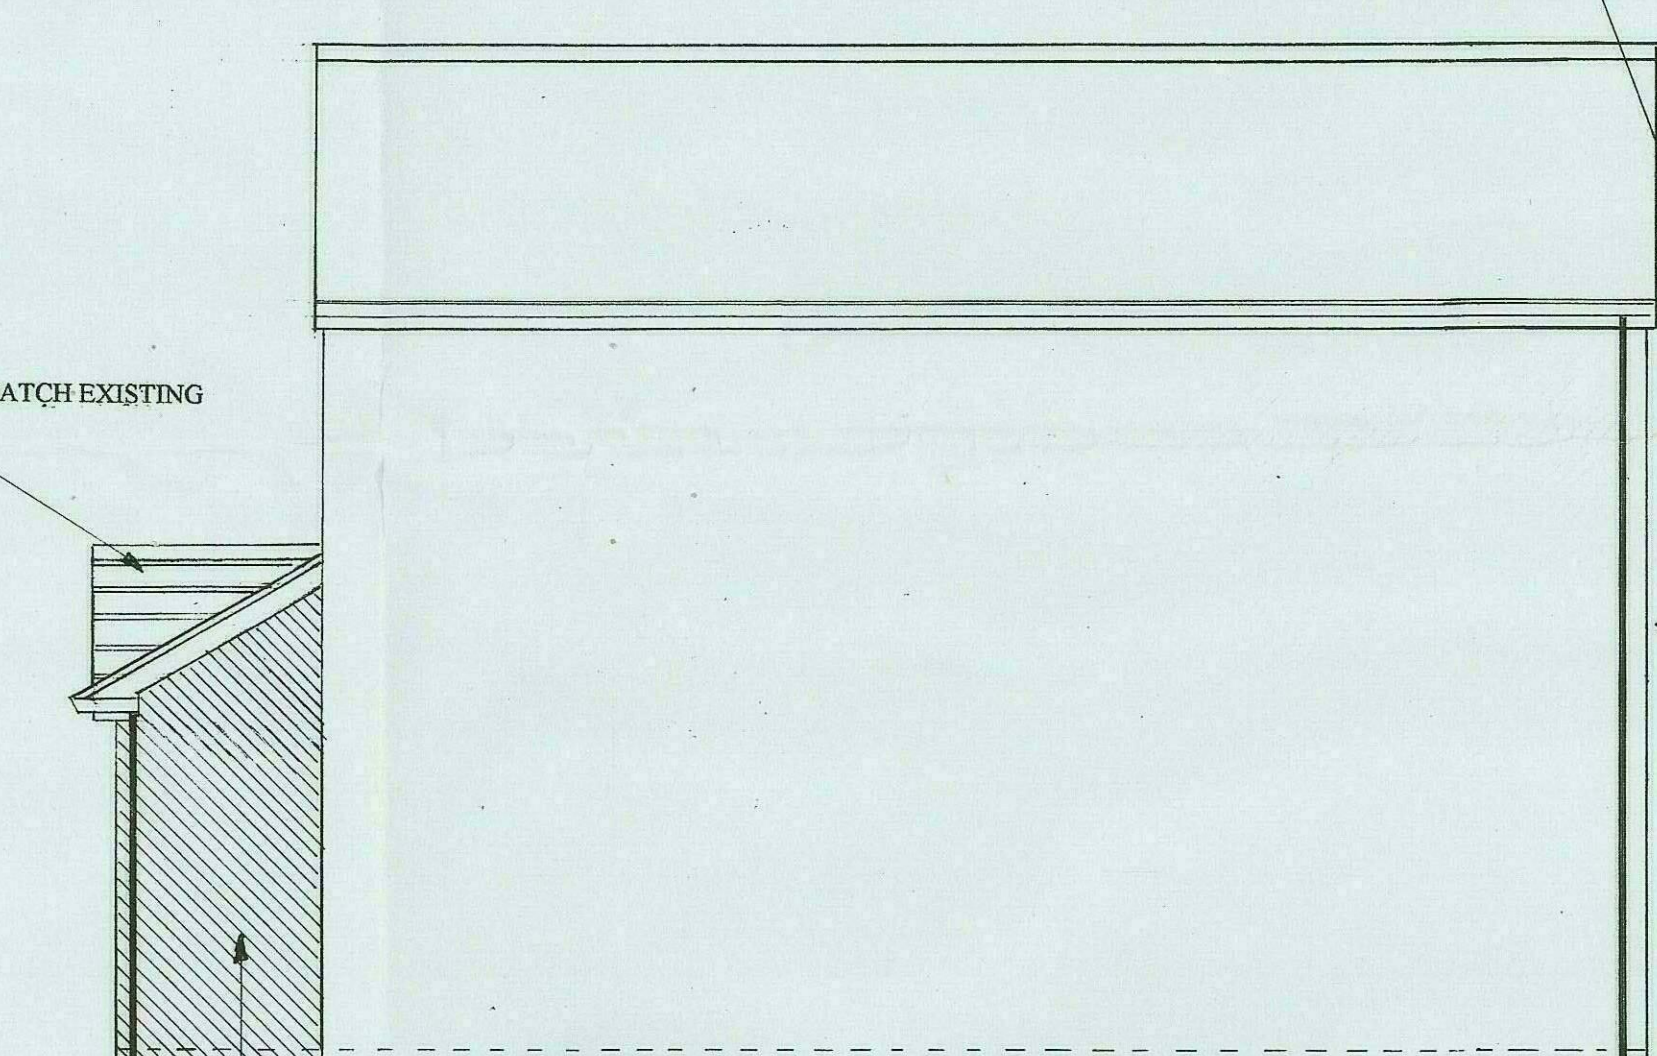


PROPOSED SIDE ELEVATION B

BRICKWORK TO MATCH EXISTING




PROPOSED FRONT ELEVATION

SCALE 1:50

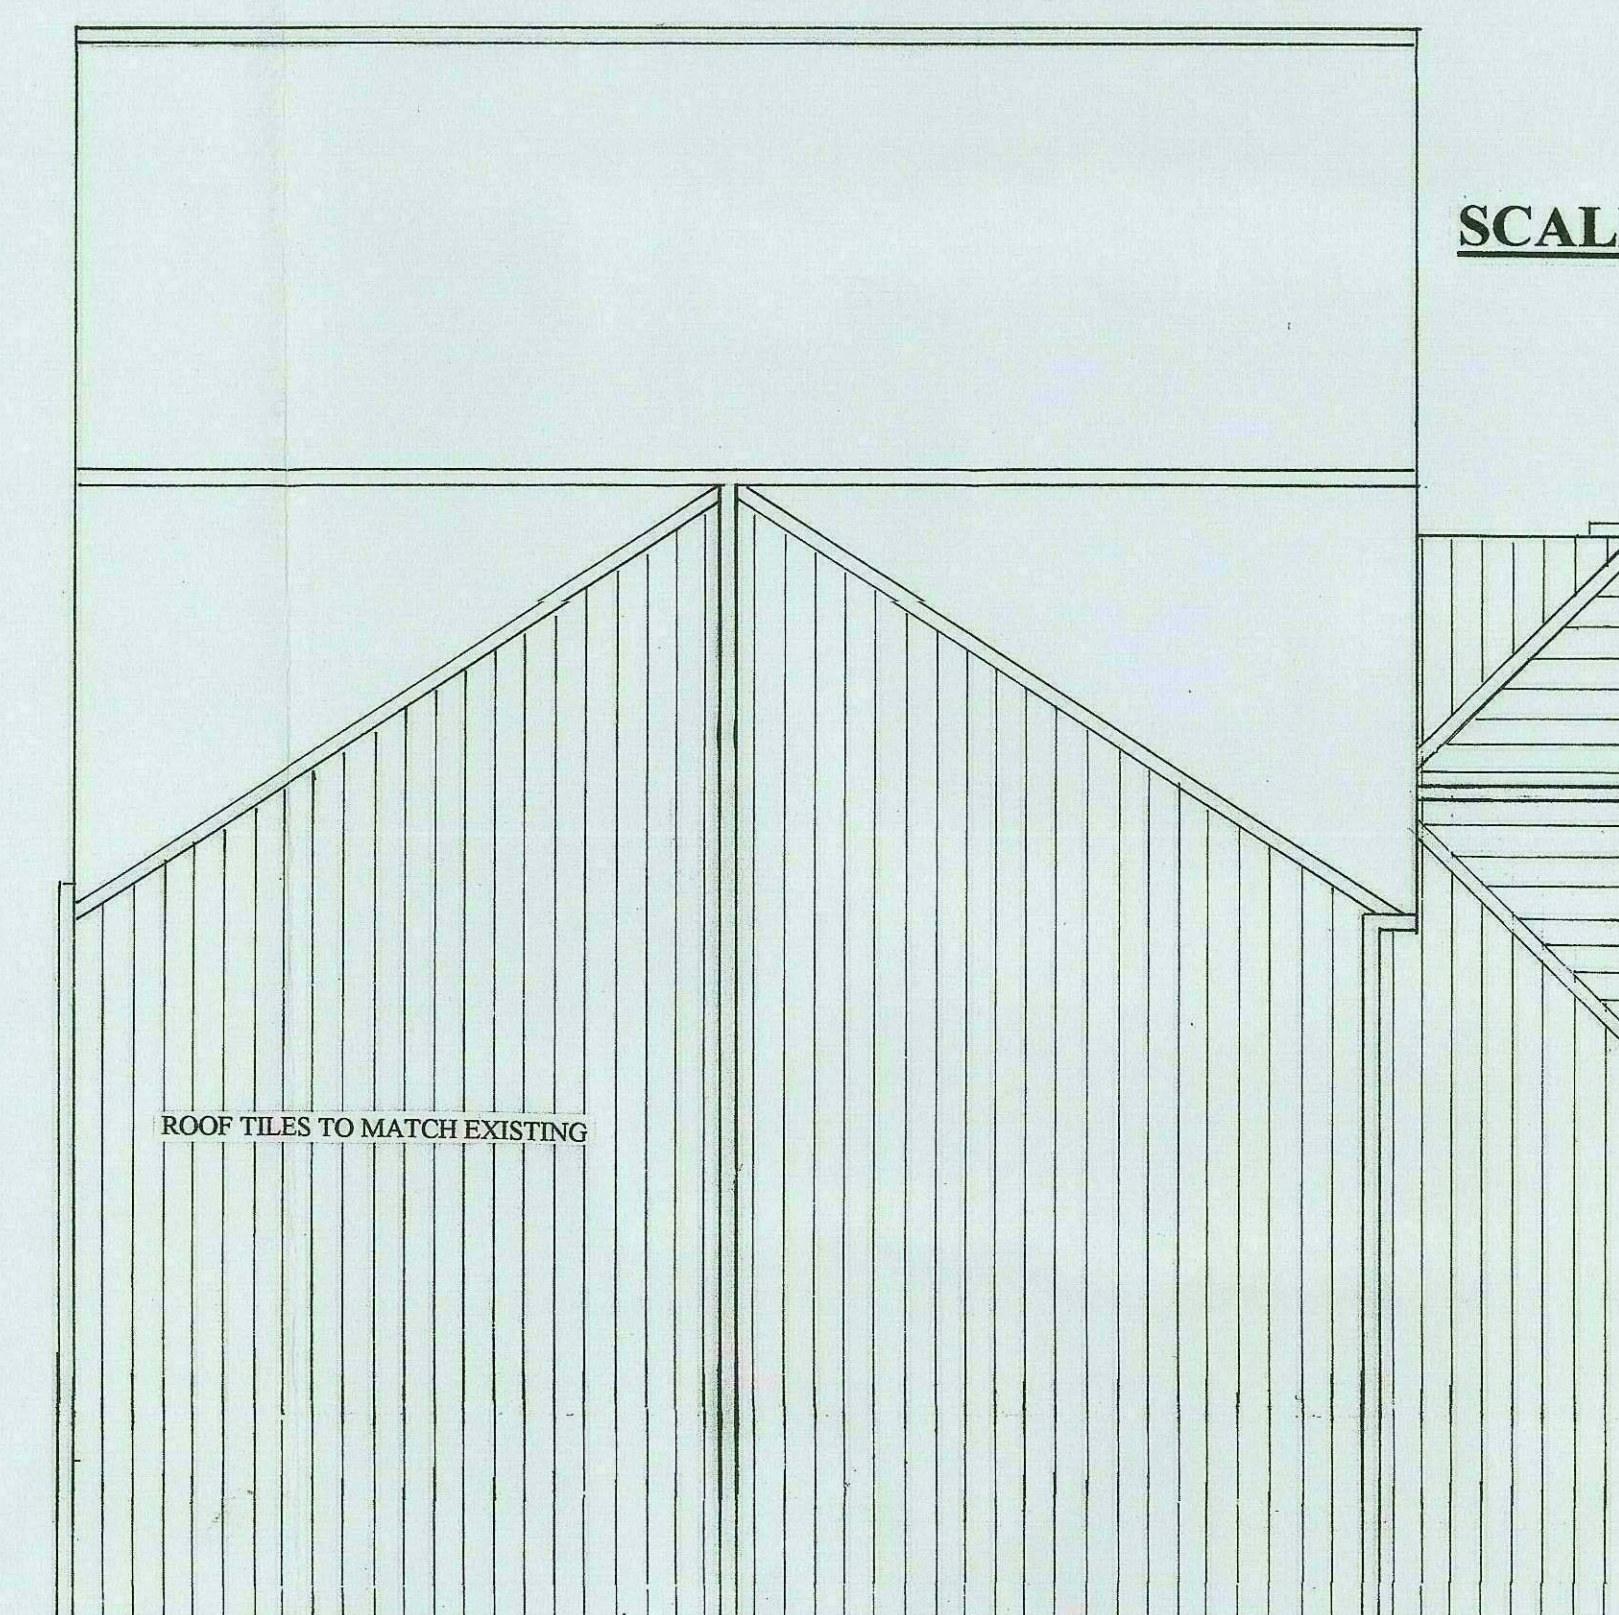


PROPOSED ROOF LAYOUT

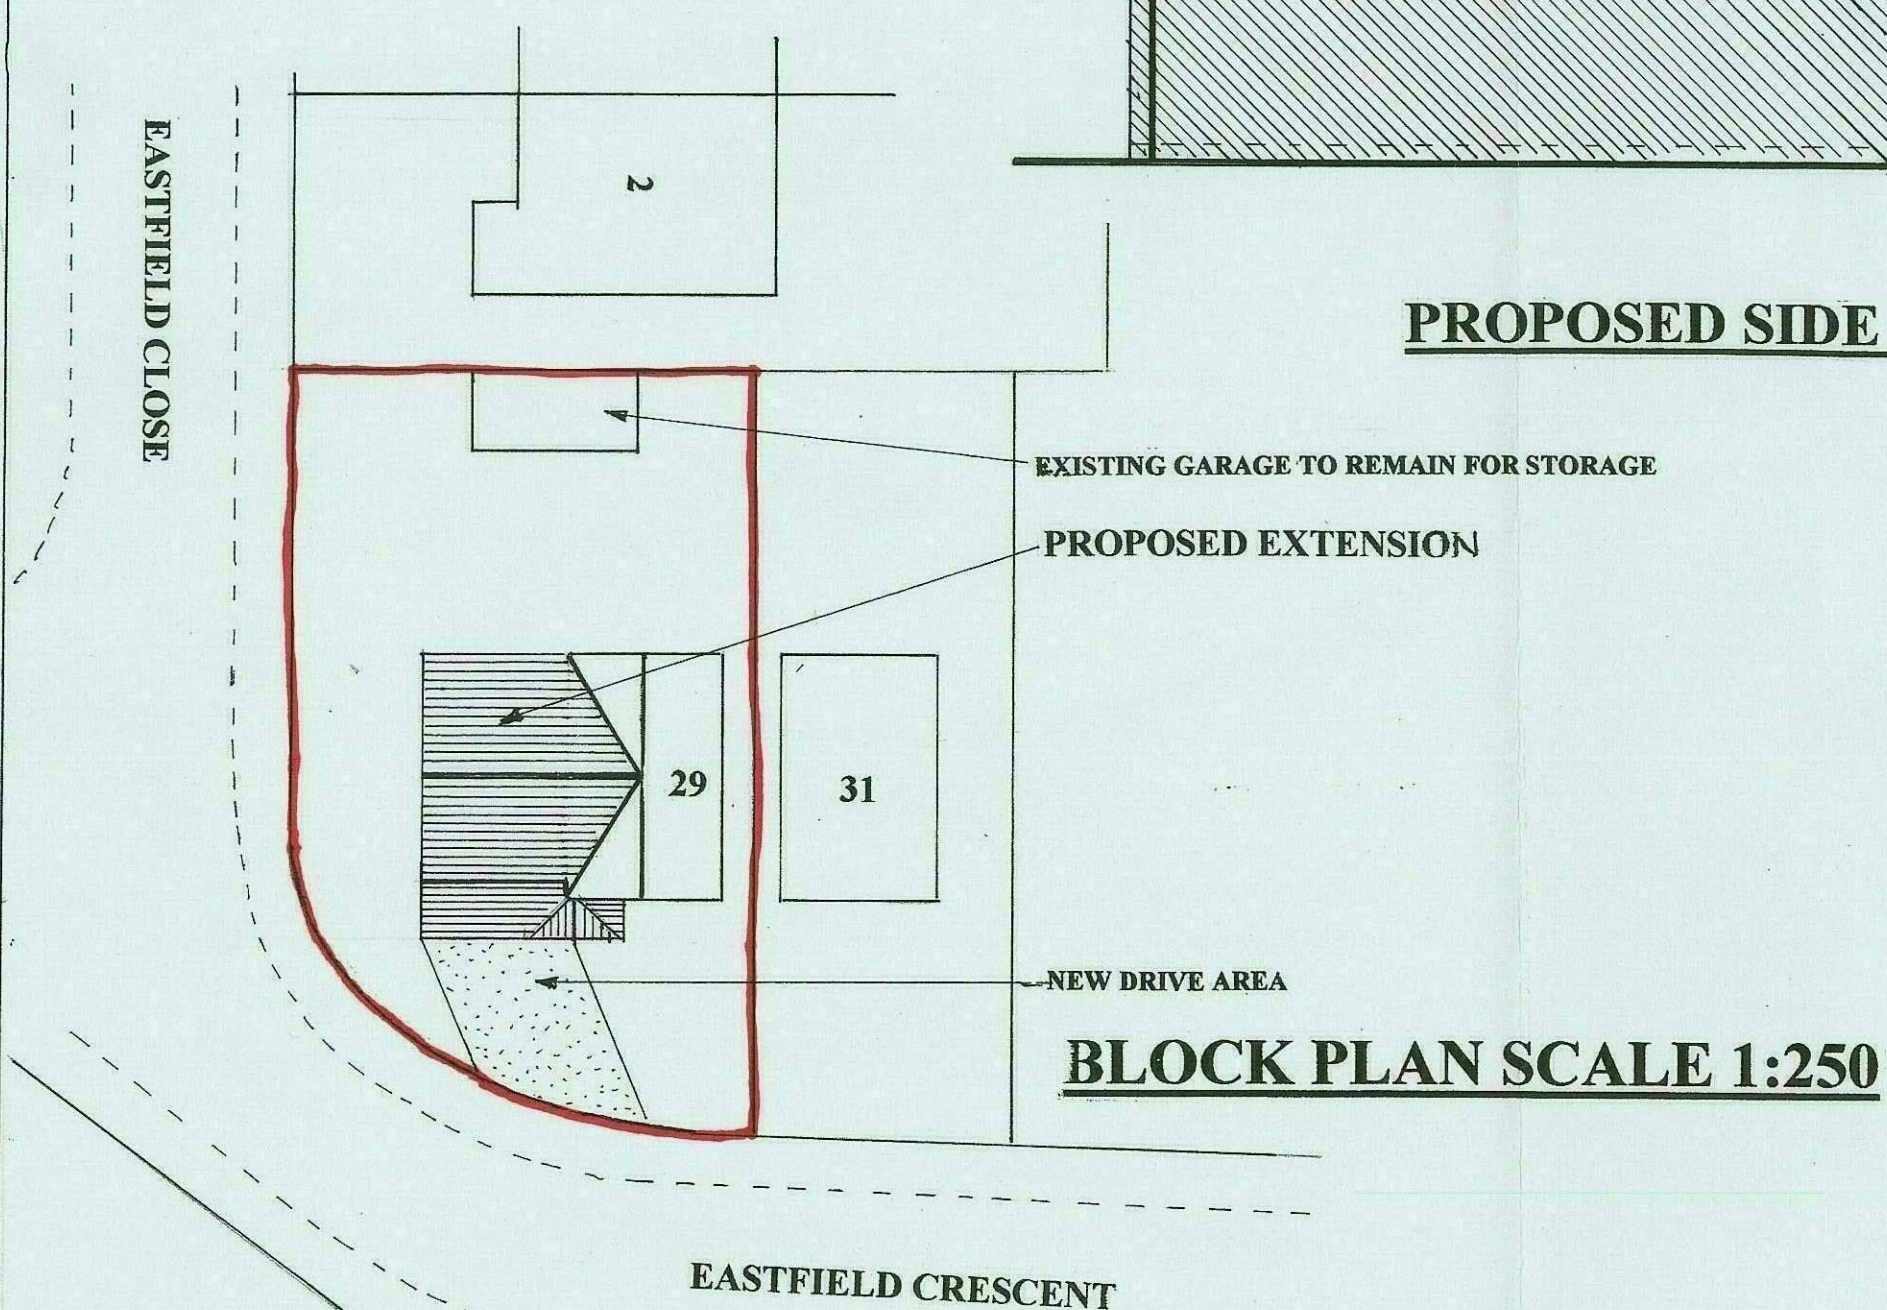


BLOCK PLAN SCALE 1:250

SCALE 1:50

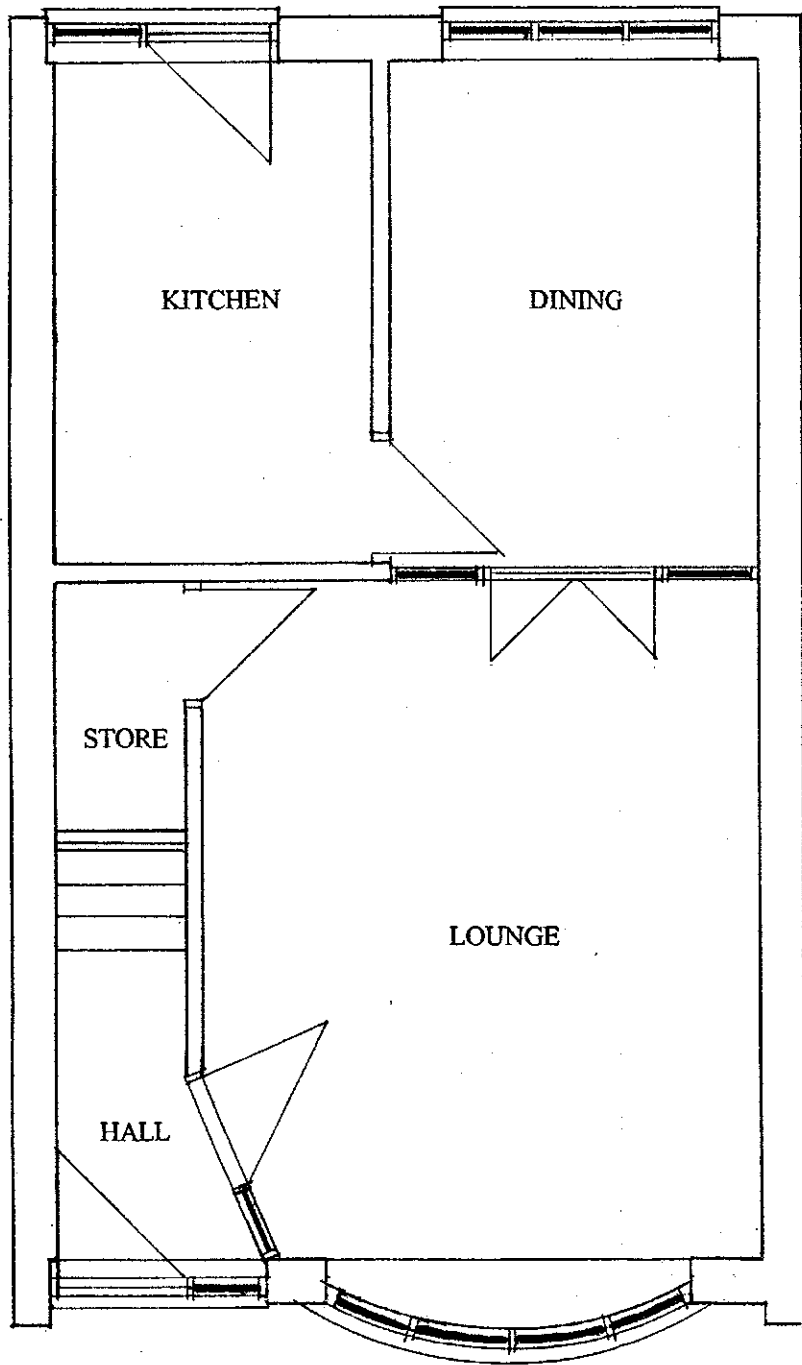

EXISTING GROUND FLOOR LAYOUT

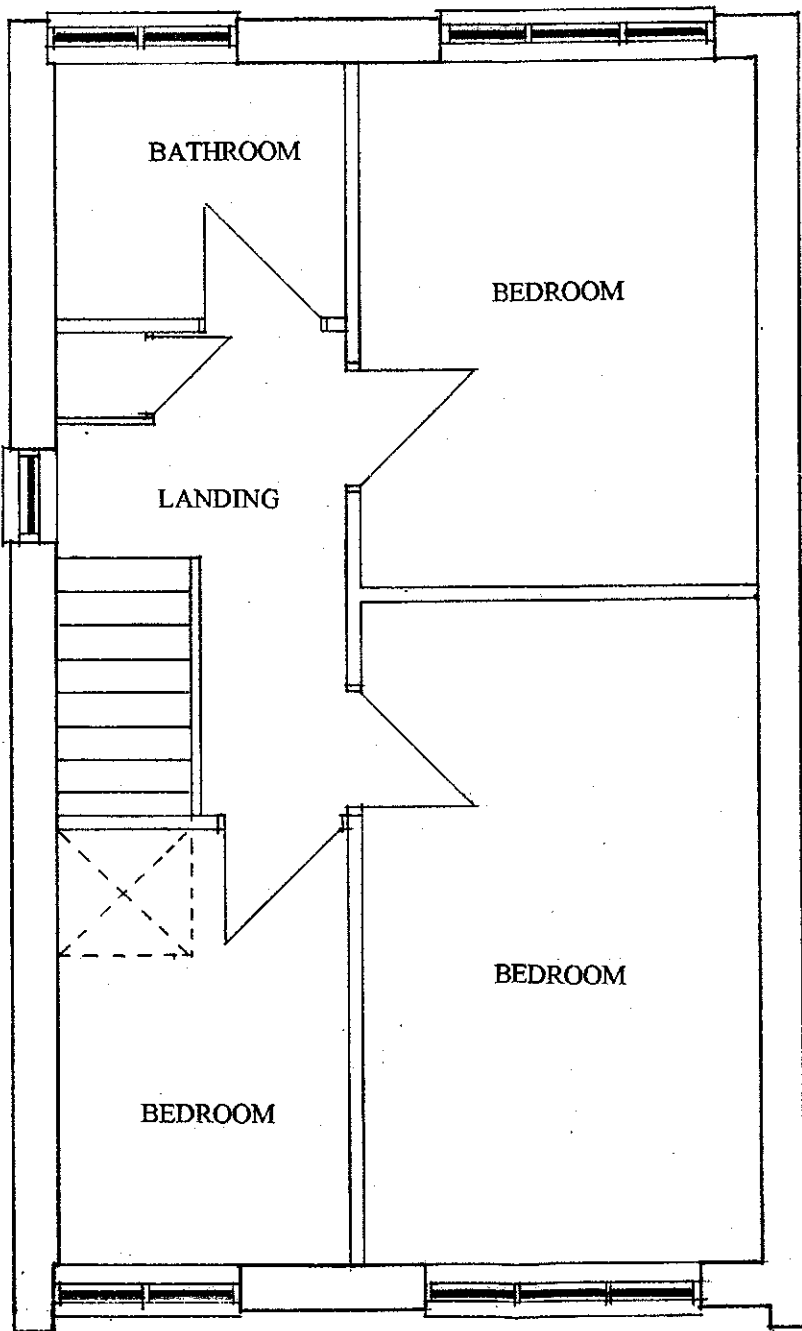


EXISTING FIRST FLOOR LAYOUT




EXISTING REAR ELEVATION

SCALE 1:50

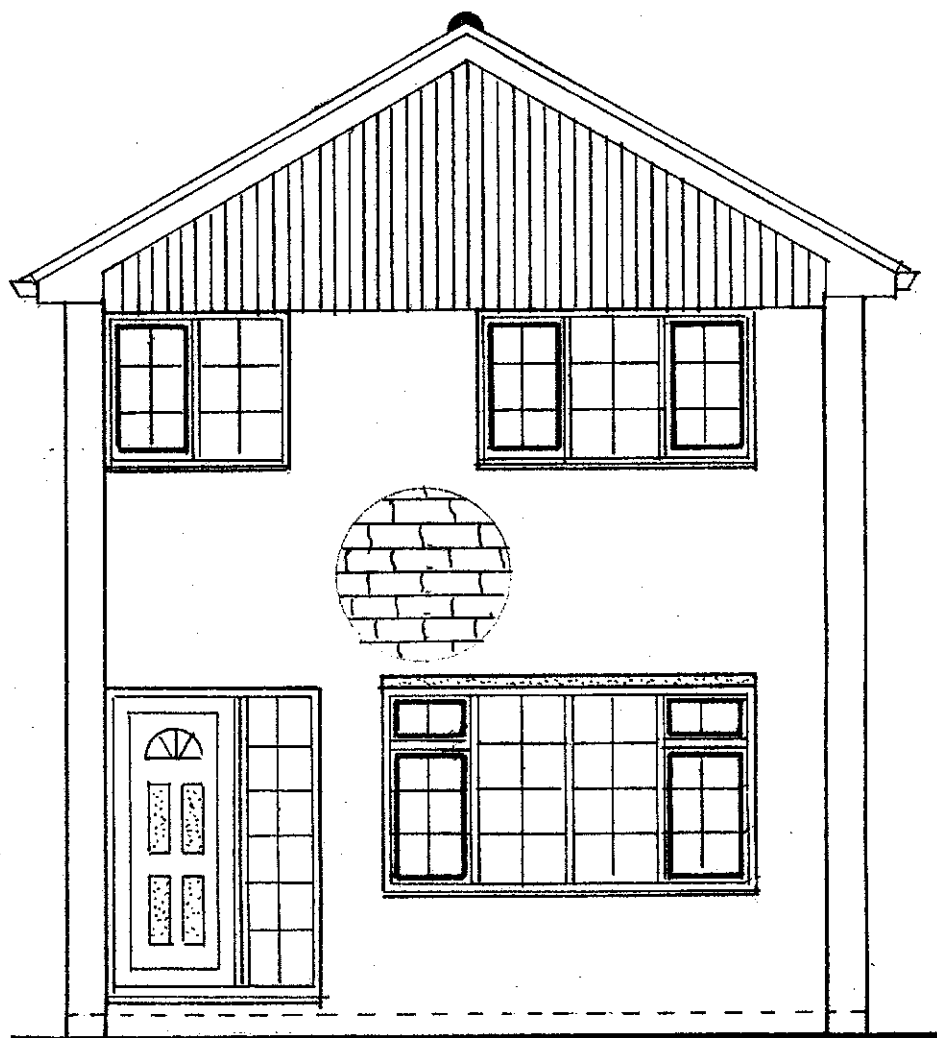


EXISTING FRONT ELEVATION

SCALE 1:50

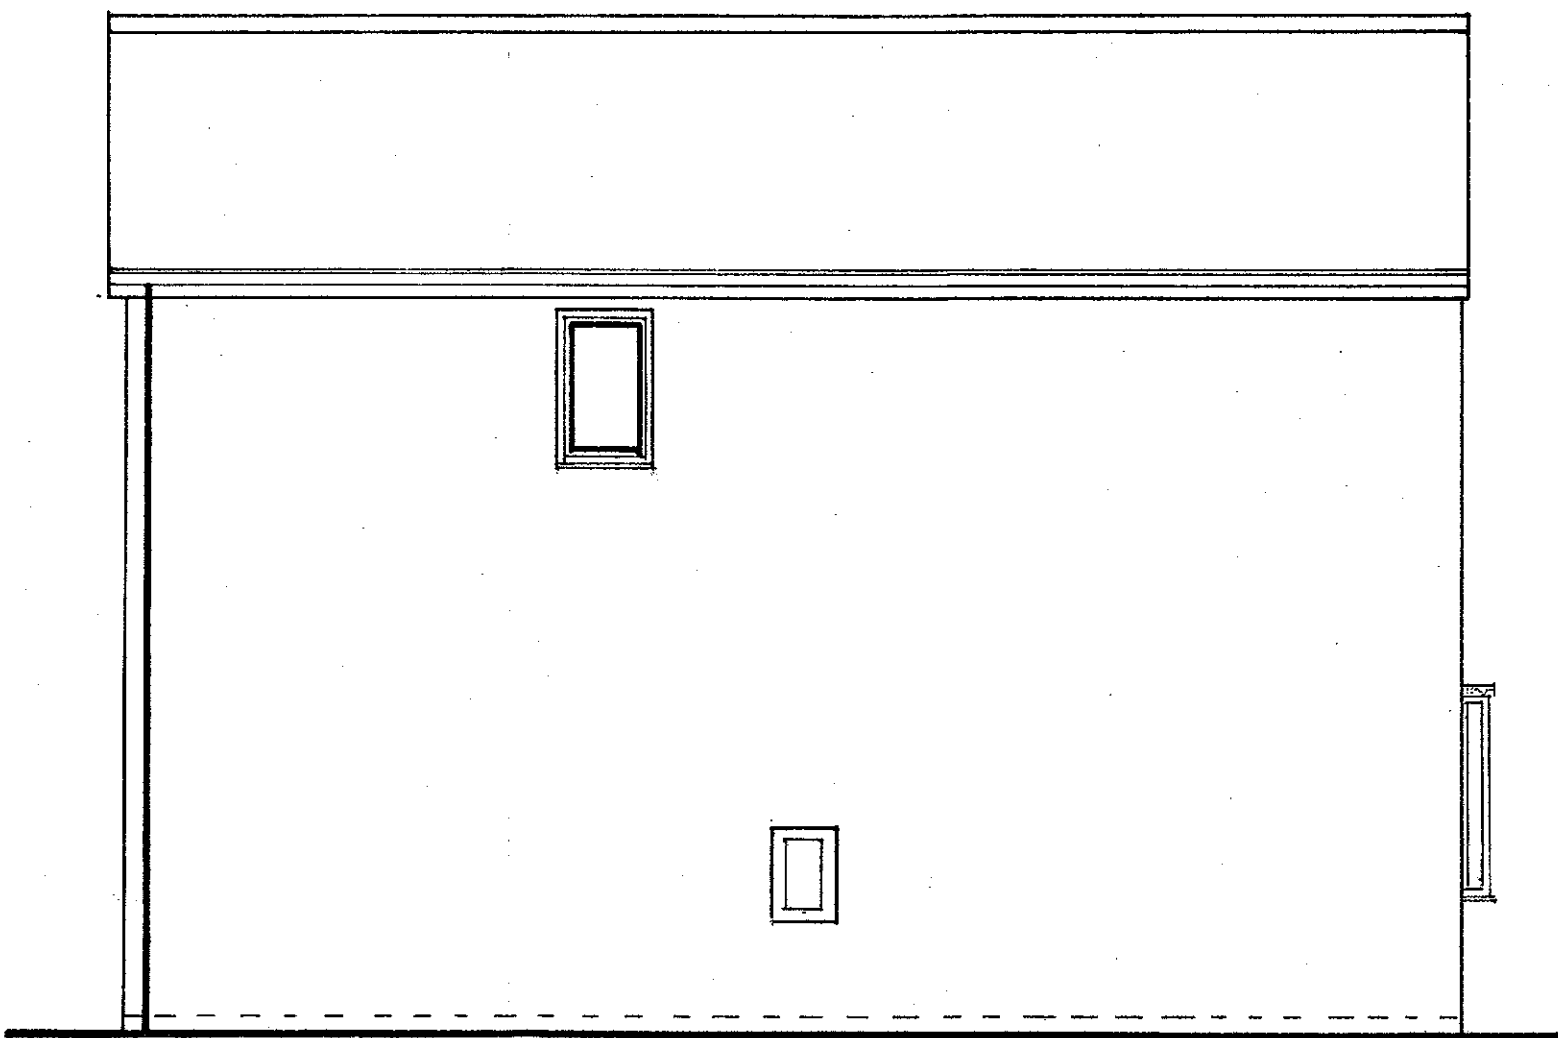


EXISTING SIDE ELEVATION A

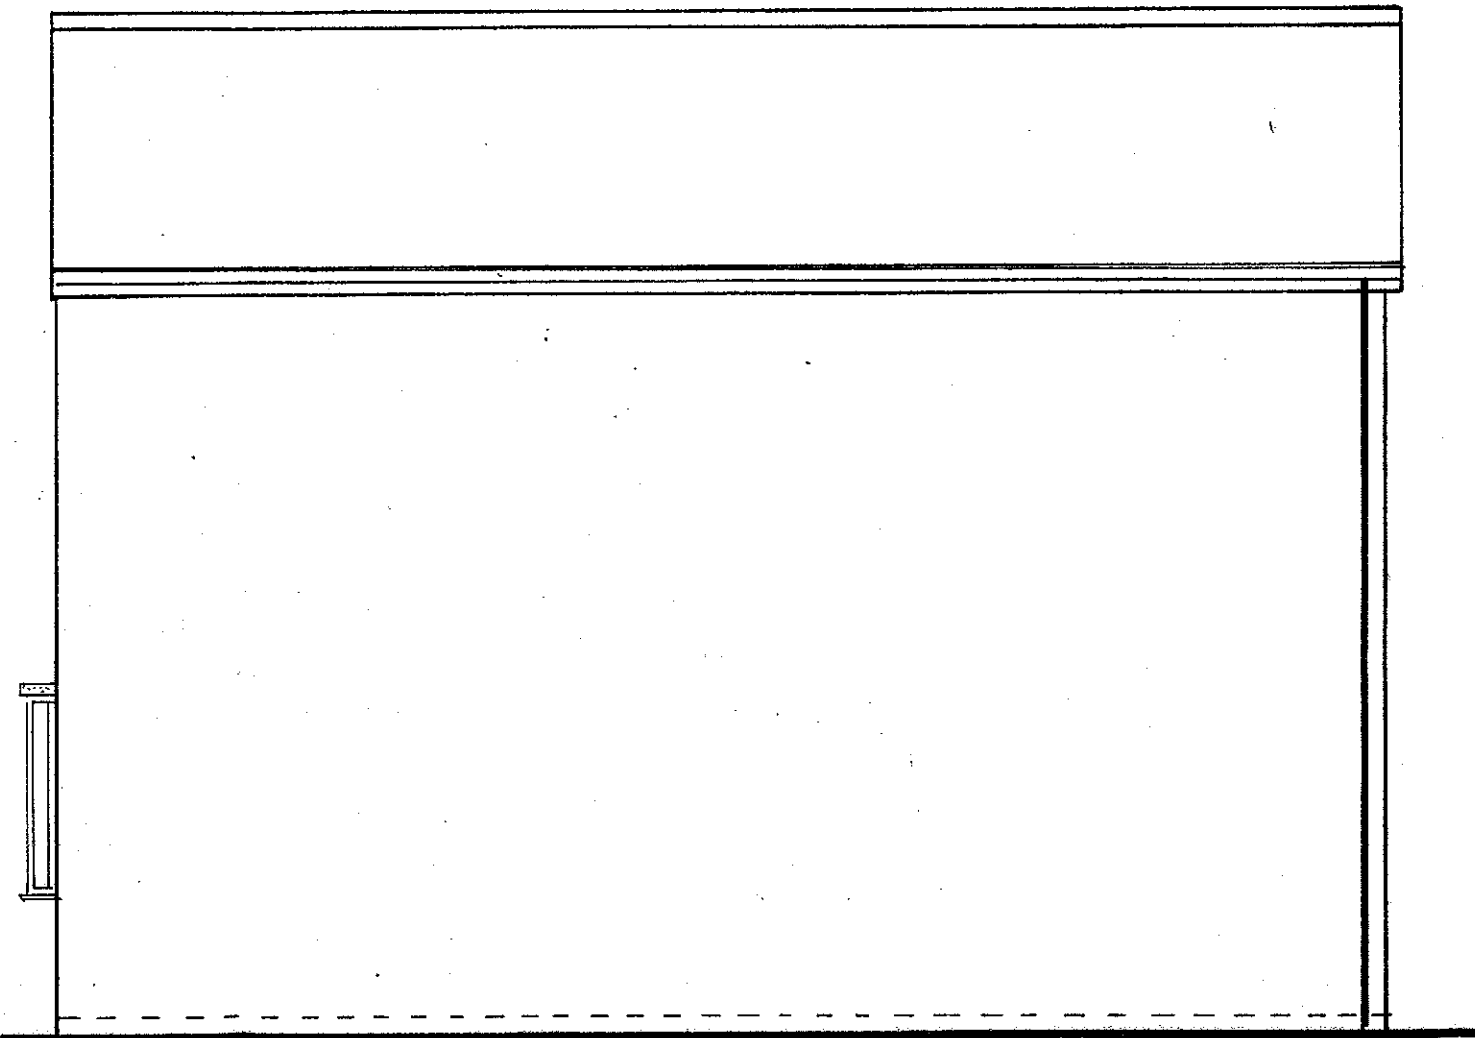

EXISTING SIDE ELEVATION B

SCALE 1:50

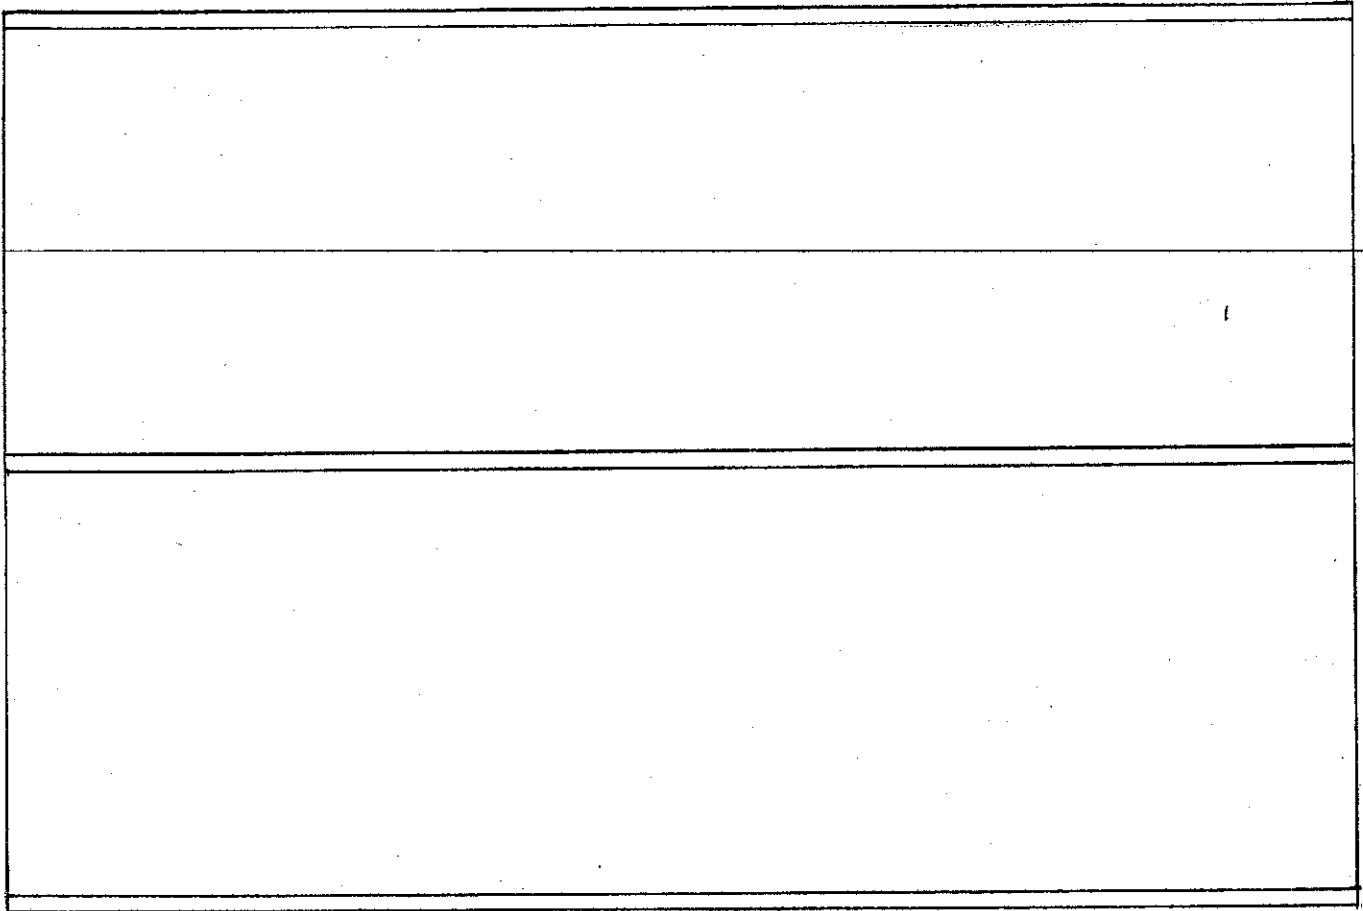

EXISTING ROOF LAYOUT