


NOTES

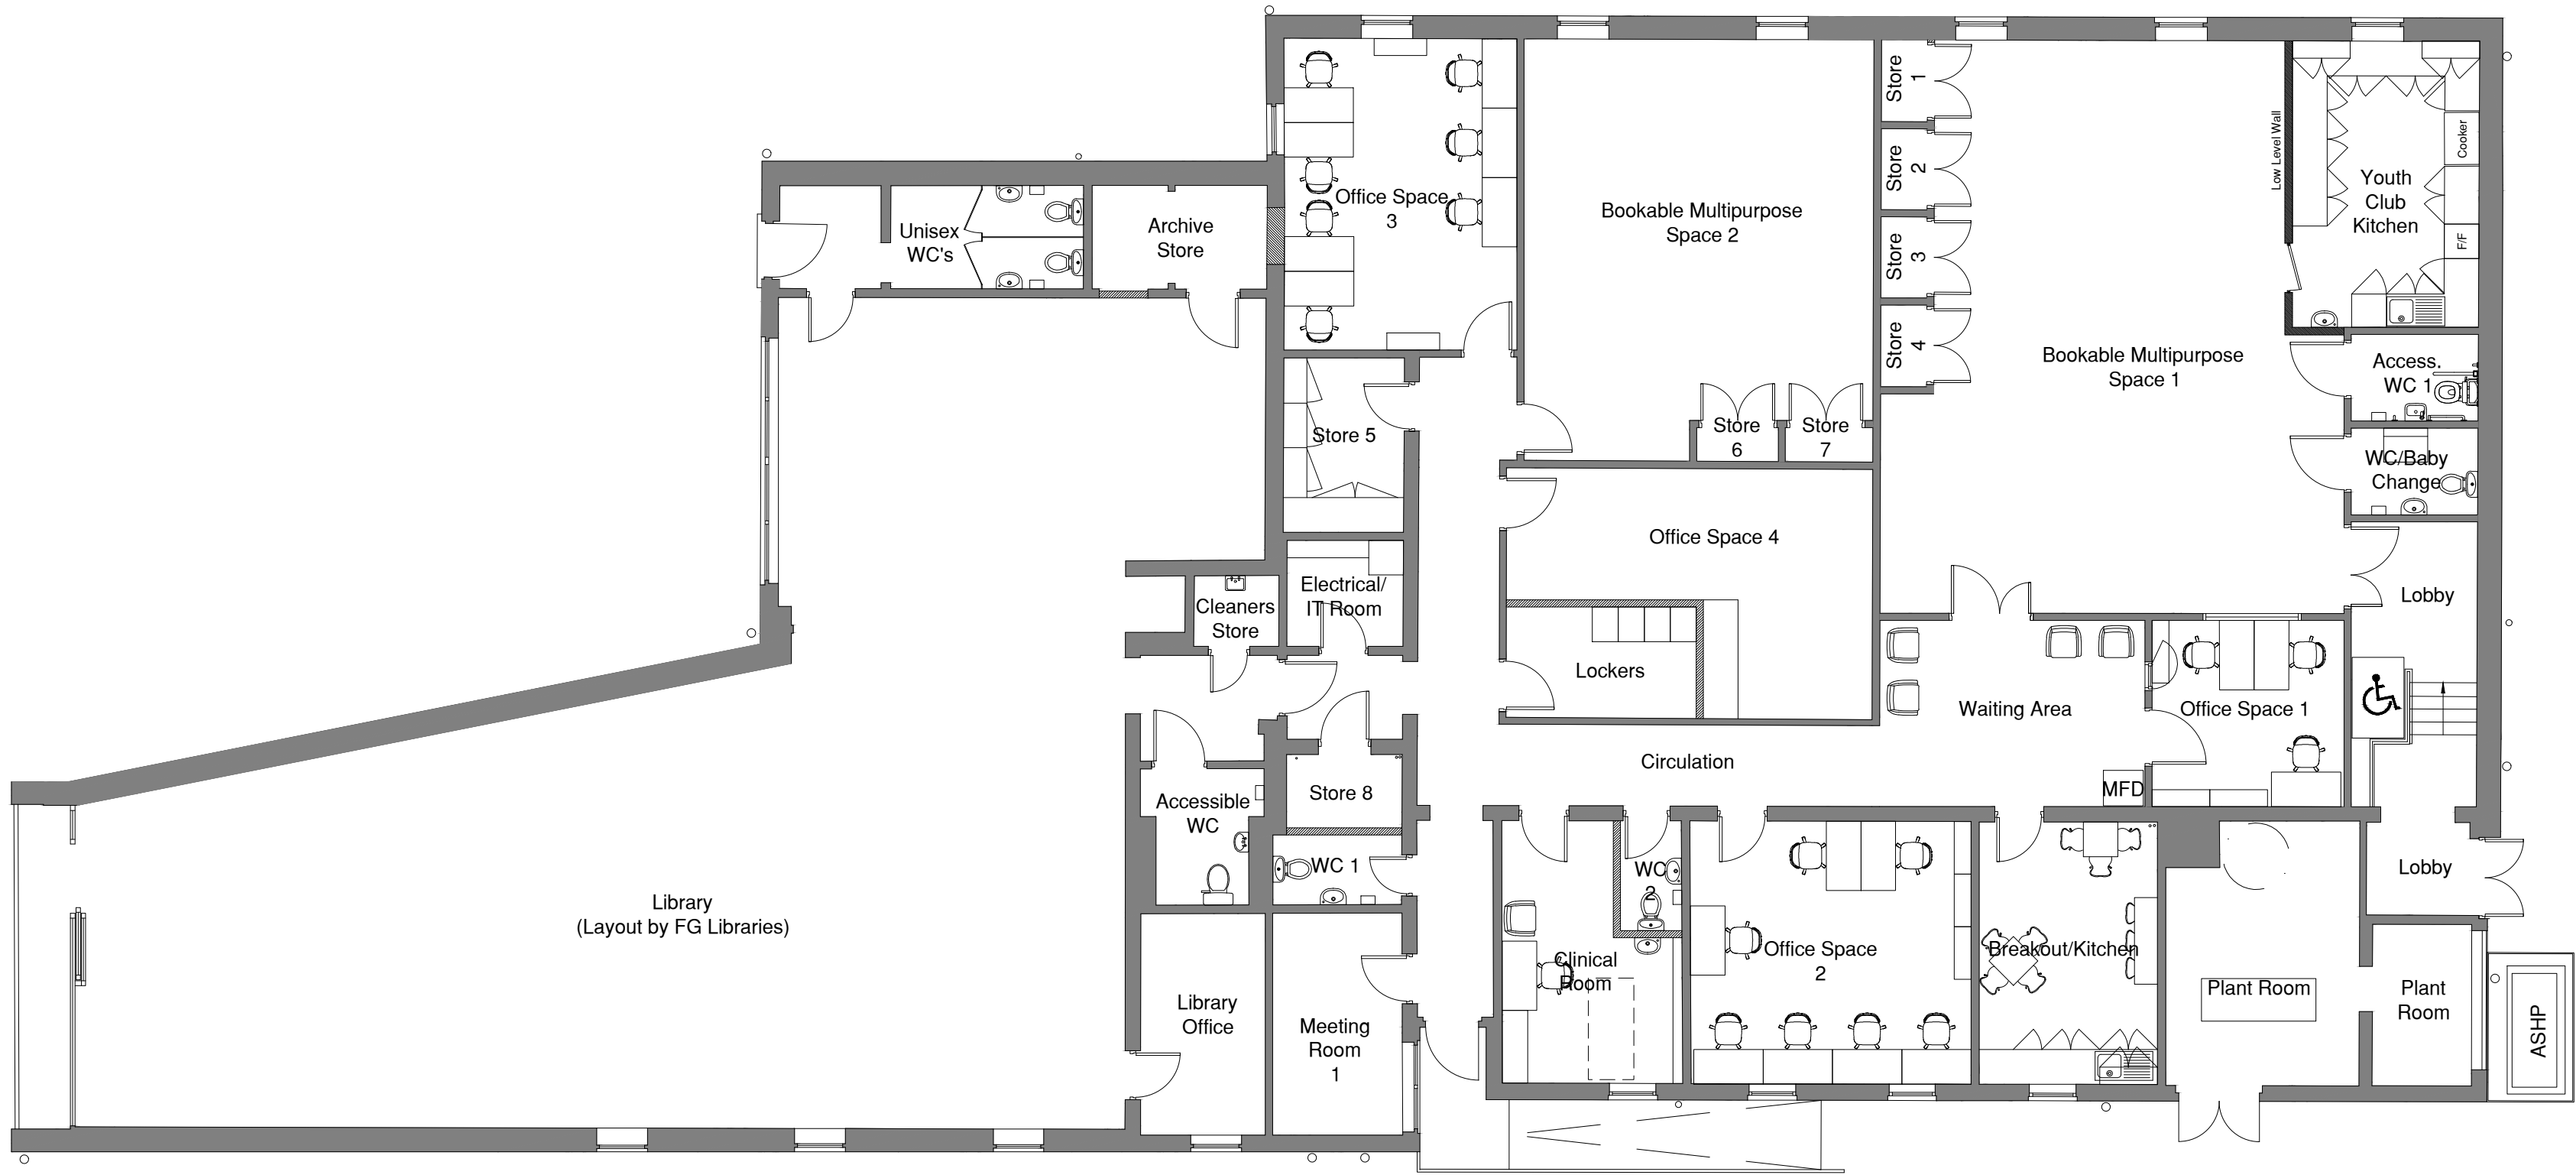

01 Proposed Plan

1:100

P1	First Issue	27/05/25	BST
Rev	Notes	Date	Issued By



SERVICE

Property Services & Libraries

PROJECT

Penistone Library Refurbishment

TITLE

Proposed Floor Plan

PROJECT REF	DRAWING REFERENCE	REV
	P14	P1
SCALE	DISCIPLINE	SHEET SIZE
1:100	ARCHITECTURE	A1
PURPOSE OF ISSUE	PLANNING APPROVAL	Drawn BST Checked