


Notes

- DO NOT SCALE THIS DRAWING.  
 - ALL DIMENSIONS ARE IN MILLIMETRES AND LEVELS IN METRES UNLESS OTHERWISE NOTED.  
 - HLM ARE NOT LIABLE FOR ACCURACY OF EXISTING AS-BUILD INFORMATION  
 This Drawing is Copyright ©

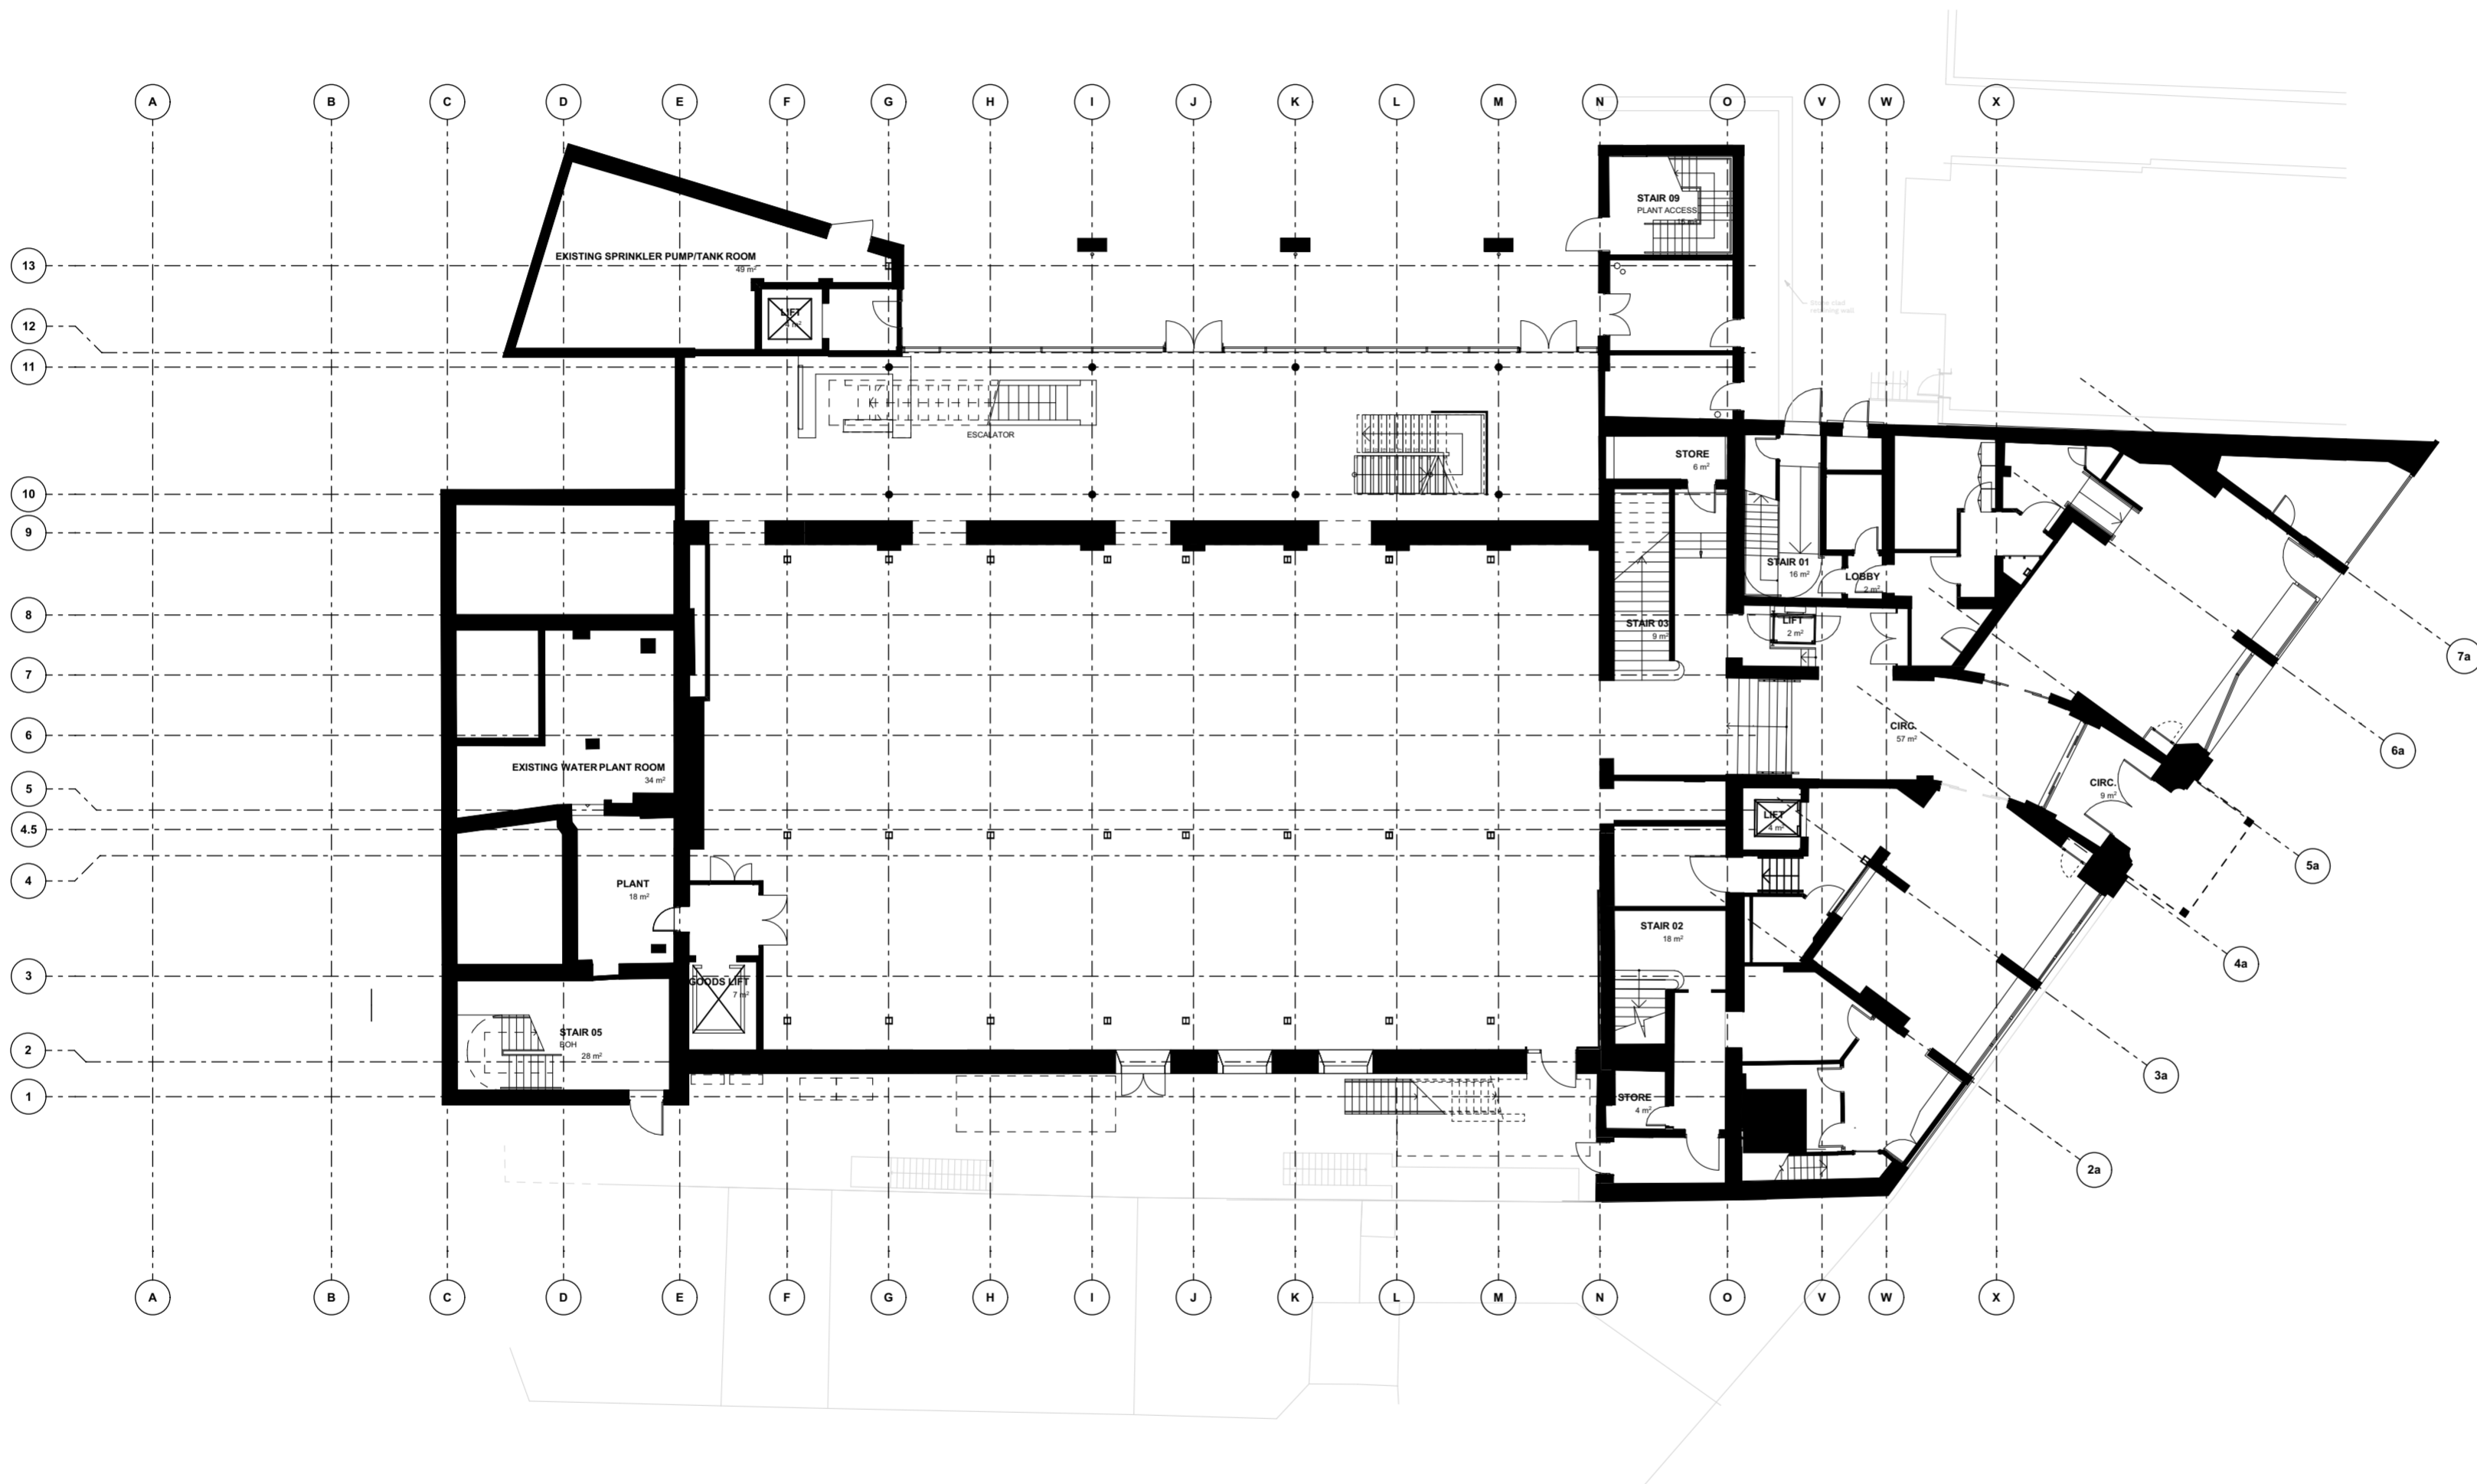

Rev	Description	Date	By	Chk
P03	STAGE 3 SUBMISSION	09/04/21	BW	AT
P02	STAGE 2 SUBMISSION	30/09/19	KJ	PA
P01	ISSUE FOR INFORMATION	07/08/19	KJ	PA

Revisions	Suitability
Project	S4

## BARNSELY CIVIC

Client



Title

## EXISTING GROUND FLOOR PLAN

Drawing No.	Revision
-------------	----------

**BC-HLM-01-00-DR-A-00110** **P03**

Scale @ A2	Drawn
------------	-------

1:200 KJ

Date	Checked
------	---------

05/08/2019 HLM



© HLMArchitects  
 2nd Floor  
 The Ruskin Building  
 Tudor Square  
 Sheffield S1 2LA

www.hlmarchitects.com  
 T. +44 (0) 114 263 9600  
 F. +44 (0) 114 263 9650  
 sheffield@hlmarchitects.com