



STUDIO FLAT AREAS.

Main room 16.6m2.
Kitchen 5.9m2.
Bathroom 5.9m2.
Basement Store 16.6m2.

TOTAL 45M2.

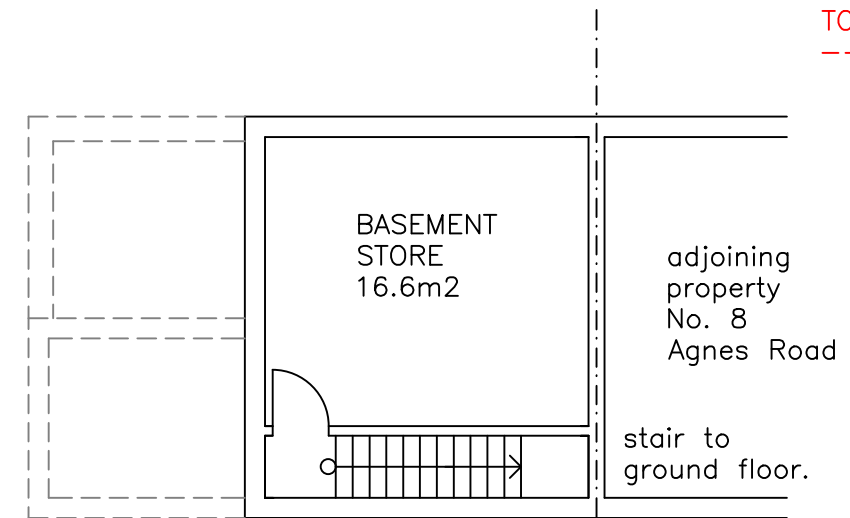

STUDIO

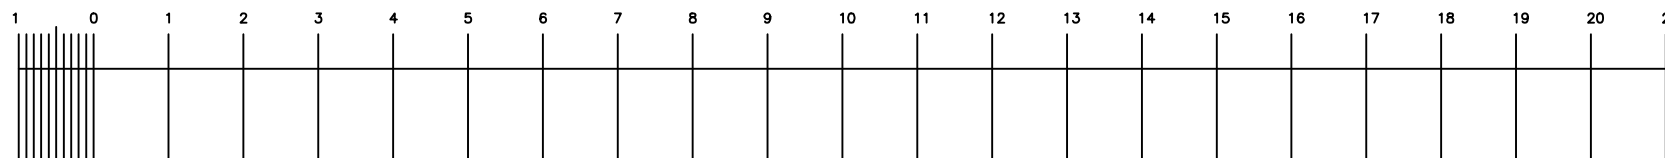

Job:- PROPOSED DEVELOPMENT
8A & PROPERTY TO REAR 8 AGNES ROAD
IN POND STREET, BARNSLEY
S20 1NH & 1NQ

Drawing:- PROPOSALS
BASEMENT FLOOR PLAN

Scale:- 1:100 SCALE@A3

Job Number:- DWG NO. 18/01/01/015

tim steedman architecture
F8, 44 Steade Road,
Sheffield,
S7 1DU.

tel. 0114 281 3215.
mob. 0754 134 8084

e mail. steedmantimothy@aol.co.uk