




FRONT ELEVATION TO PONTEFRACT ROAD

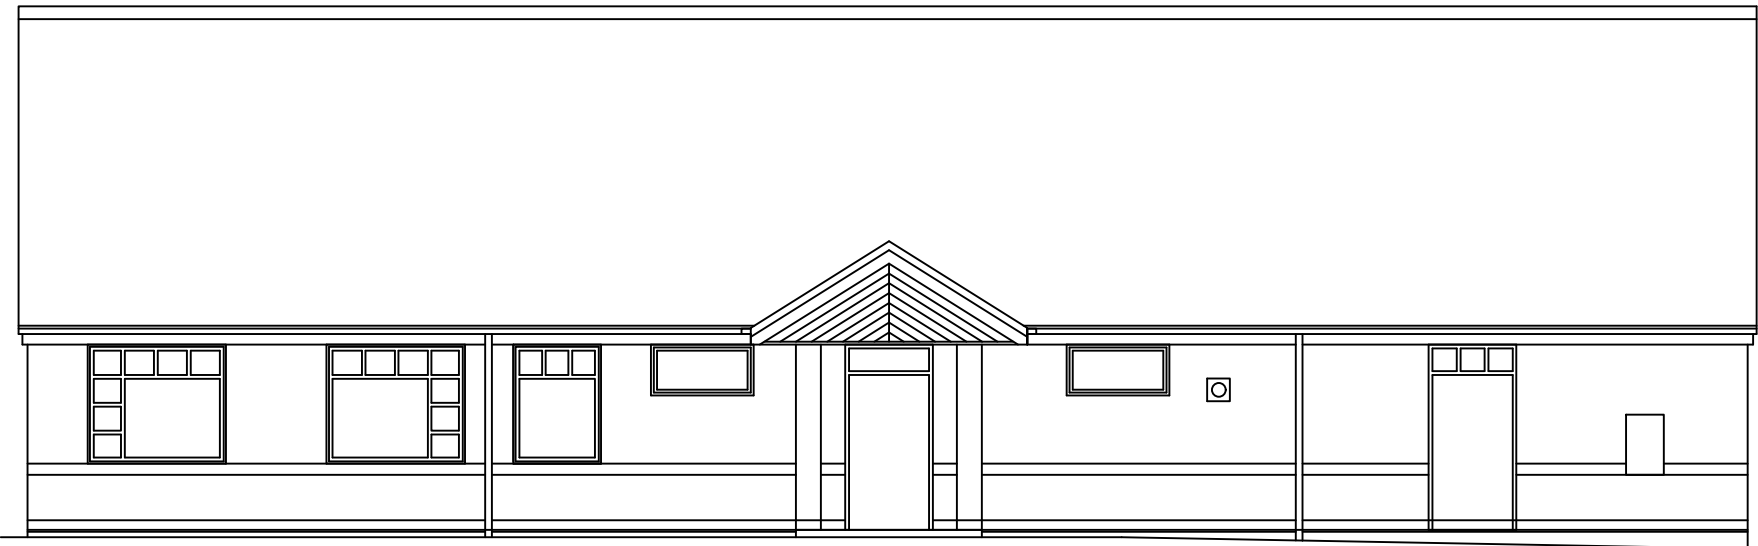


REAR ELEVATION

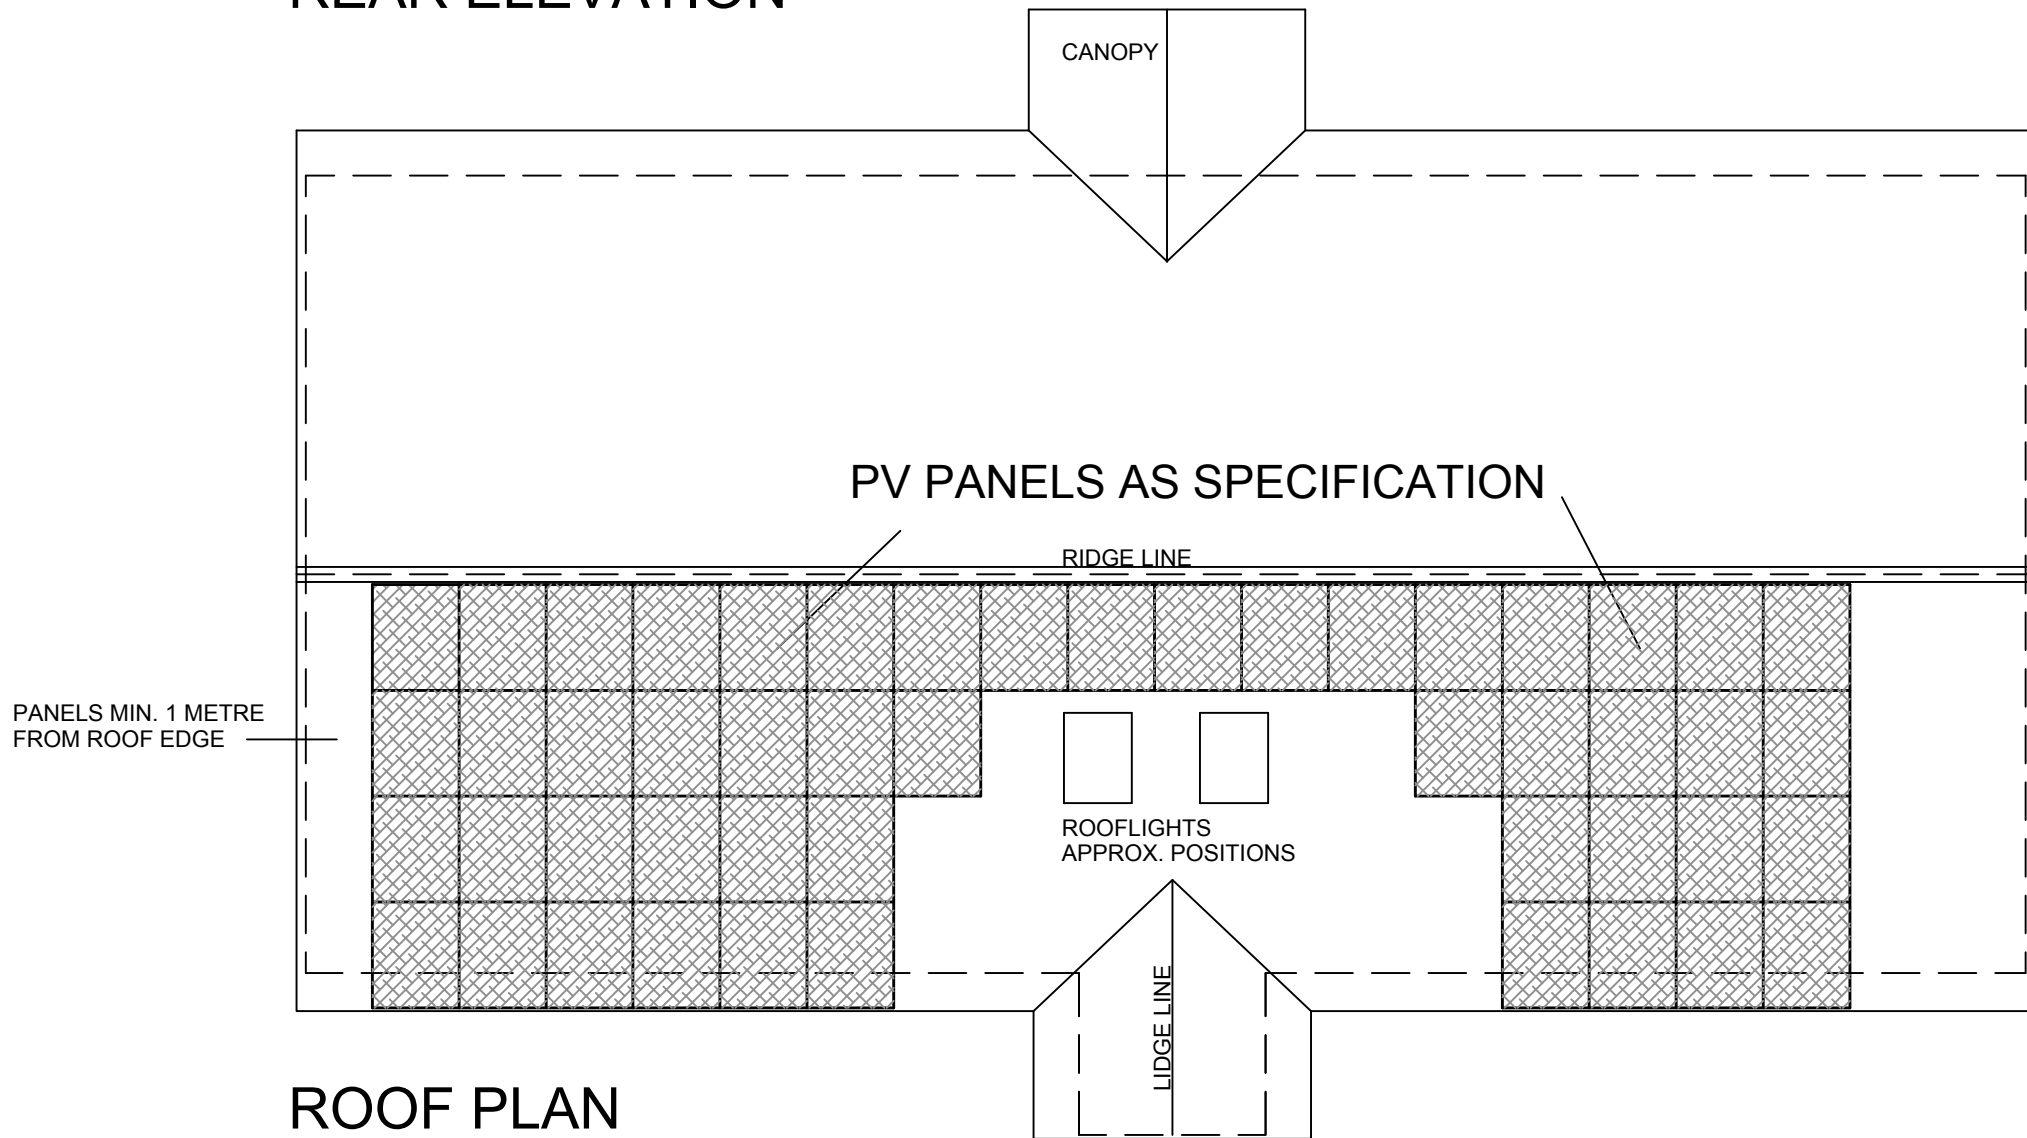


ROOF PLAN

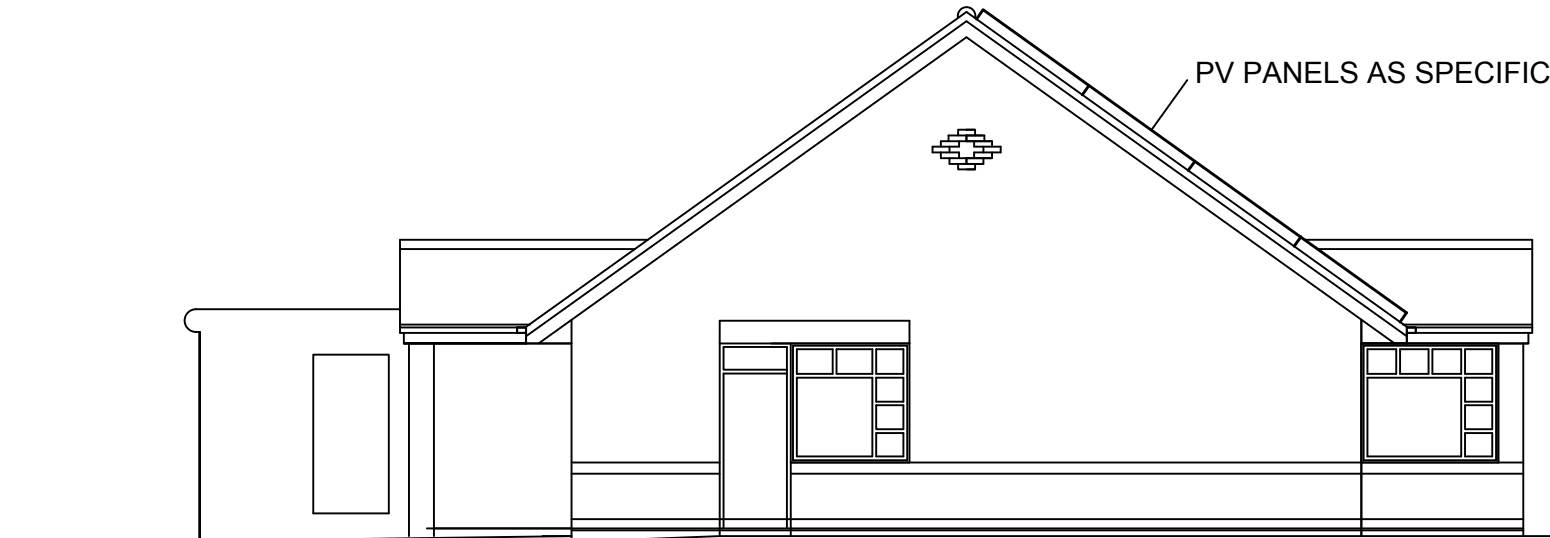


SIDE ELEVATION (L)

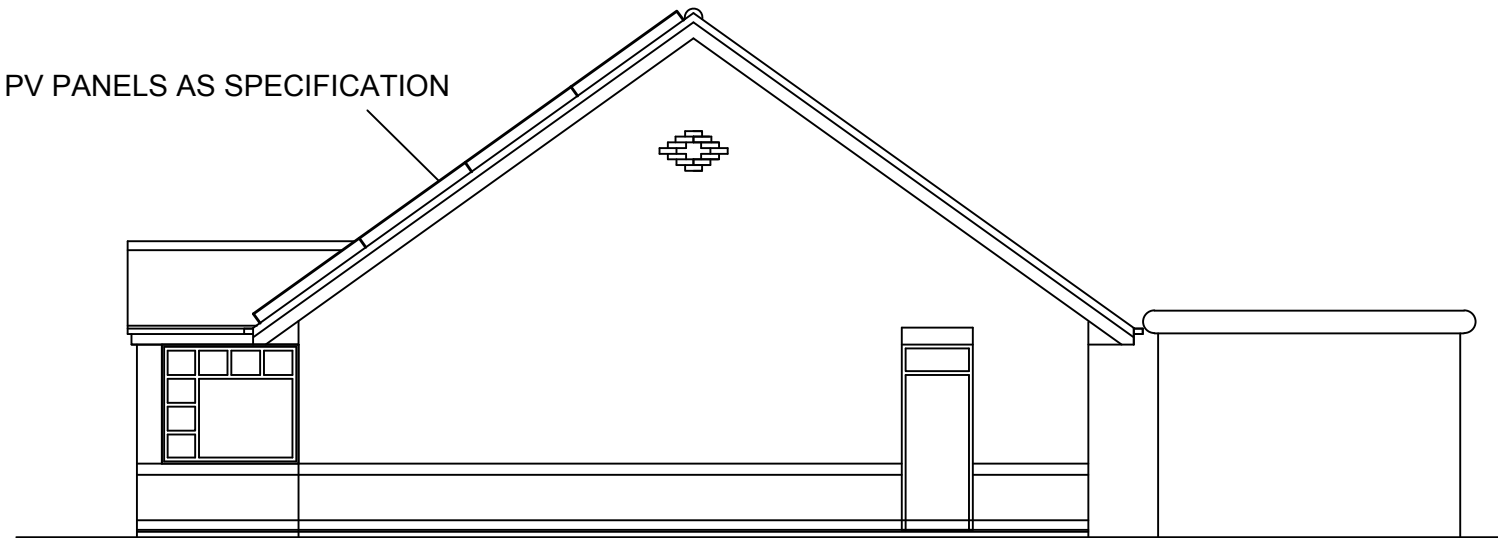

SIDE ELEVATION (R)

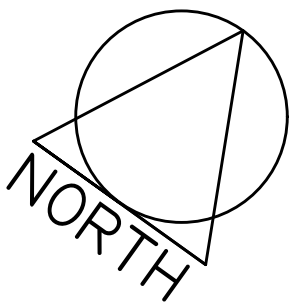

	<p>1. THIS DRAWING AND THE COPYRIGHTS AND PATENTS THEREIN ARE THE PROPERTY OF NYP ARCHITECTURAL SERVICES LIMITED REGISTERED IN ENGLAND AND WALES No. 12345678 AND MAY BE USED OR REPRODUCED ONLY UNDER CONTRACT.</p> <p>2. CONTRACTORS AND SUB-CONTRACTORS MUST CHECK AND AGREE ALL DIMENSIONS BEFORE PREPARING SHOP DRAWINGS OR COMMENCING WORK ON SITE.</p> <p>3. CONTRACTORS ARE RESPONSIBLE FOR INFORMING THE DESIGNER OF ANY DISCREPANCY DISCOVERED ON THIS DRAWING OR BETWEEN THIS DRAWING AND ANY OTHER RELATED DOCUMENT ISSUED UNDER THE STANDARD FORM OF CONTRACT IN RESPECT OF THE WORK.</p> <p>4. WRITTEN DIMENSIONS ONLY ARE TO BE USED FROM THIS DRAWING. IF IN ANY DOUBT ASK FOR CLARIFICATION.</p>	Revisions.						NYP ARCHITECTURAL SERVICES LIMITED BUSINESS AND INNOVATION CENTRE, WILTHORPE, BARNSELY, S75 1JL TEL: 01226 200989 EMAIL: scott@nypas.co.uk stephen@nypas.co.uk						
		Date	Suffix	Description	Date	Suffix	Description	Project. PV PANELS INSTALLATION SYNERGY HOUSE 124 PONTEFRACT ROAD BARNSELY S71 1JA			Client.			
								Drawing Title. ROOF PLAN AND ELEVATIONS			Date. OCTOBER 2024		Scale. 1:100 @ A2	
											Ref. 105-98		Dwg. No. 01	
													Rev. A	