


For Planning

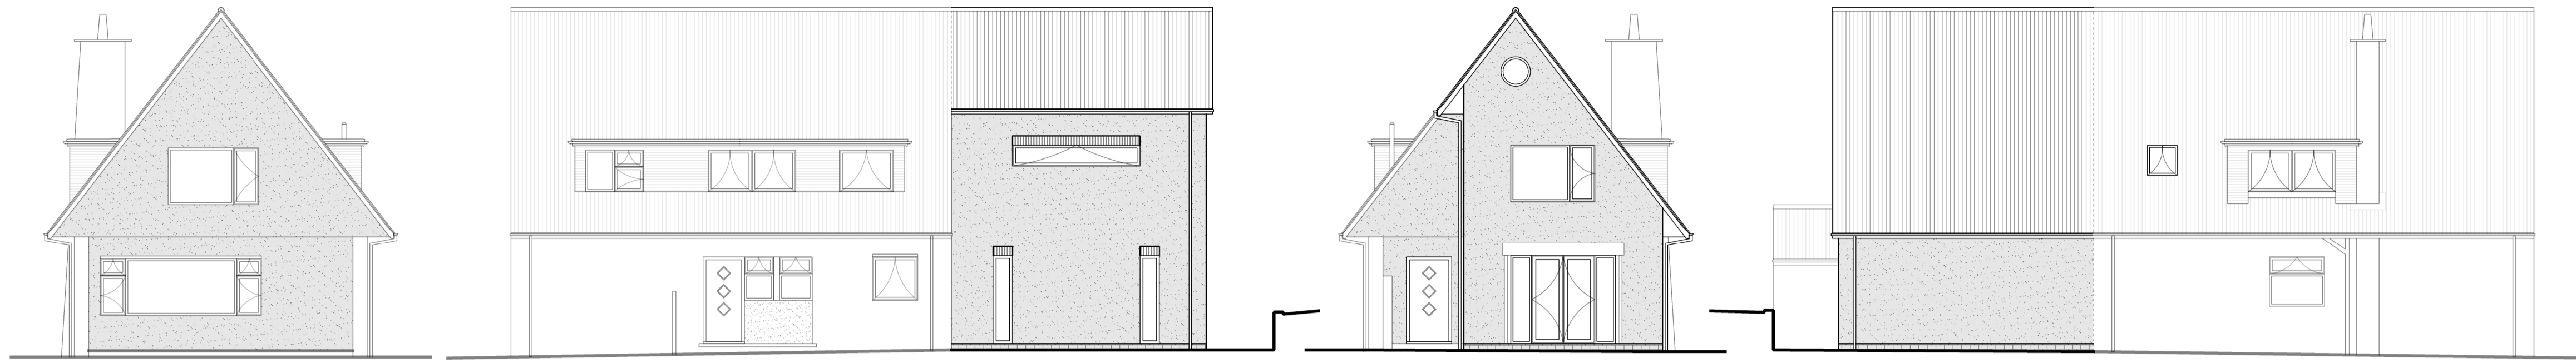

Proposed Front Elevation


Proposed Side Elevation

Proposed Rear Elevation


Proposed Side Elevation




Location Plan 1:1250

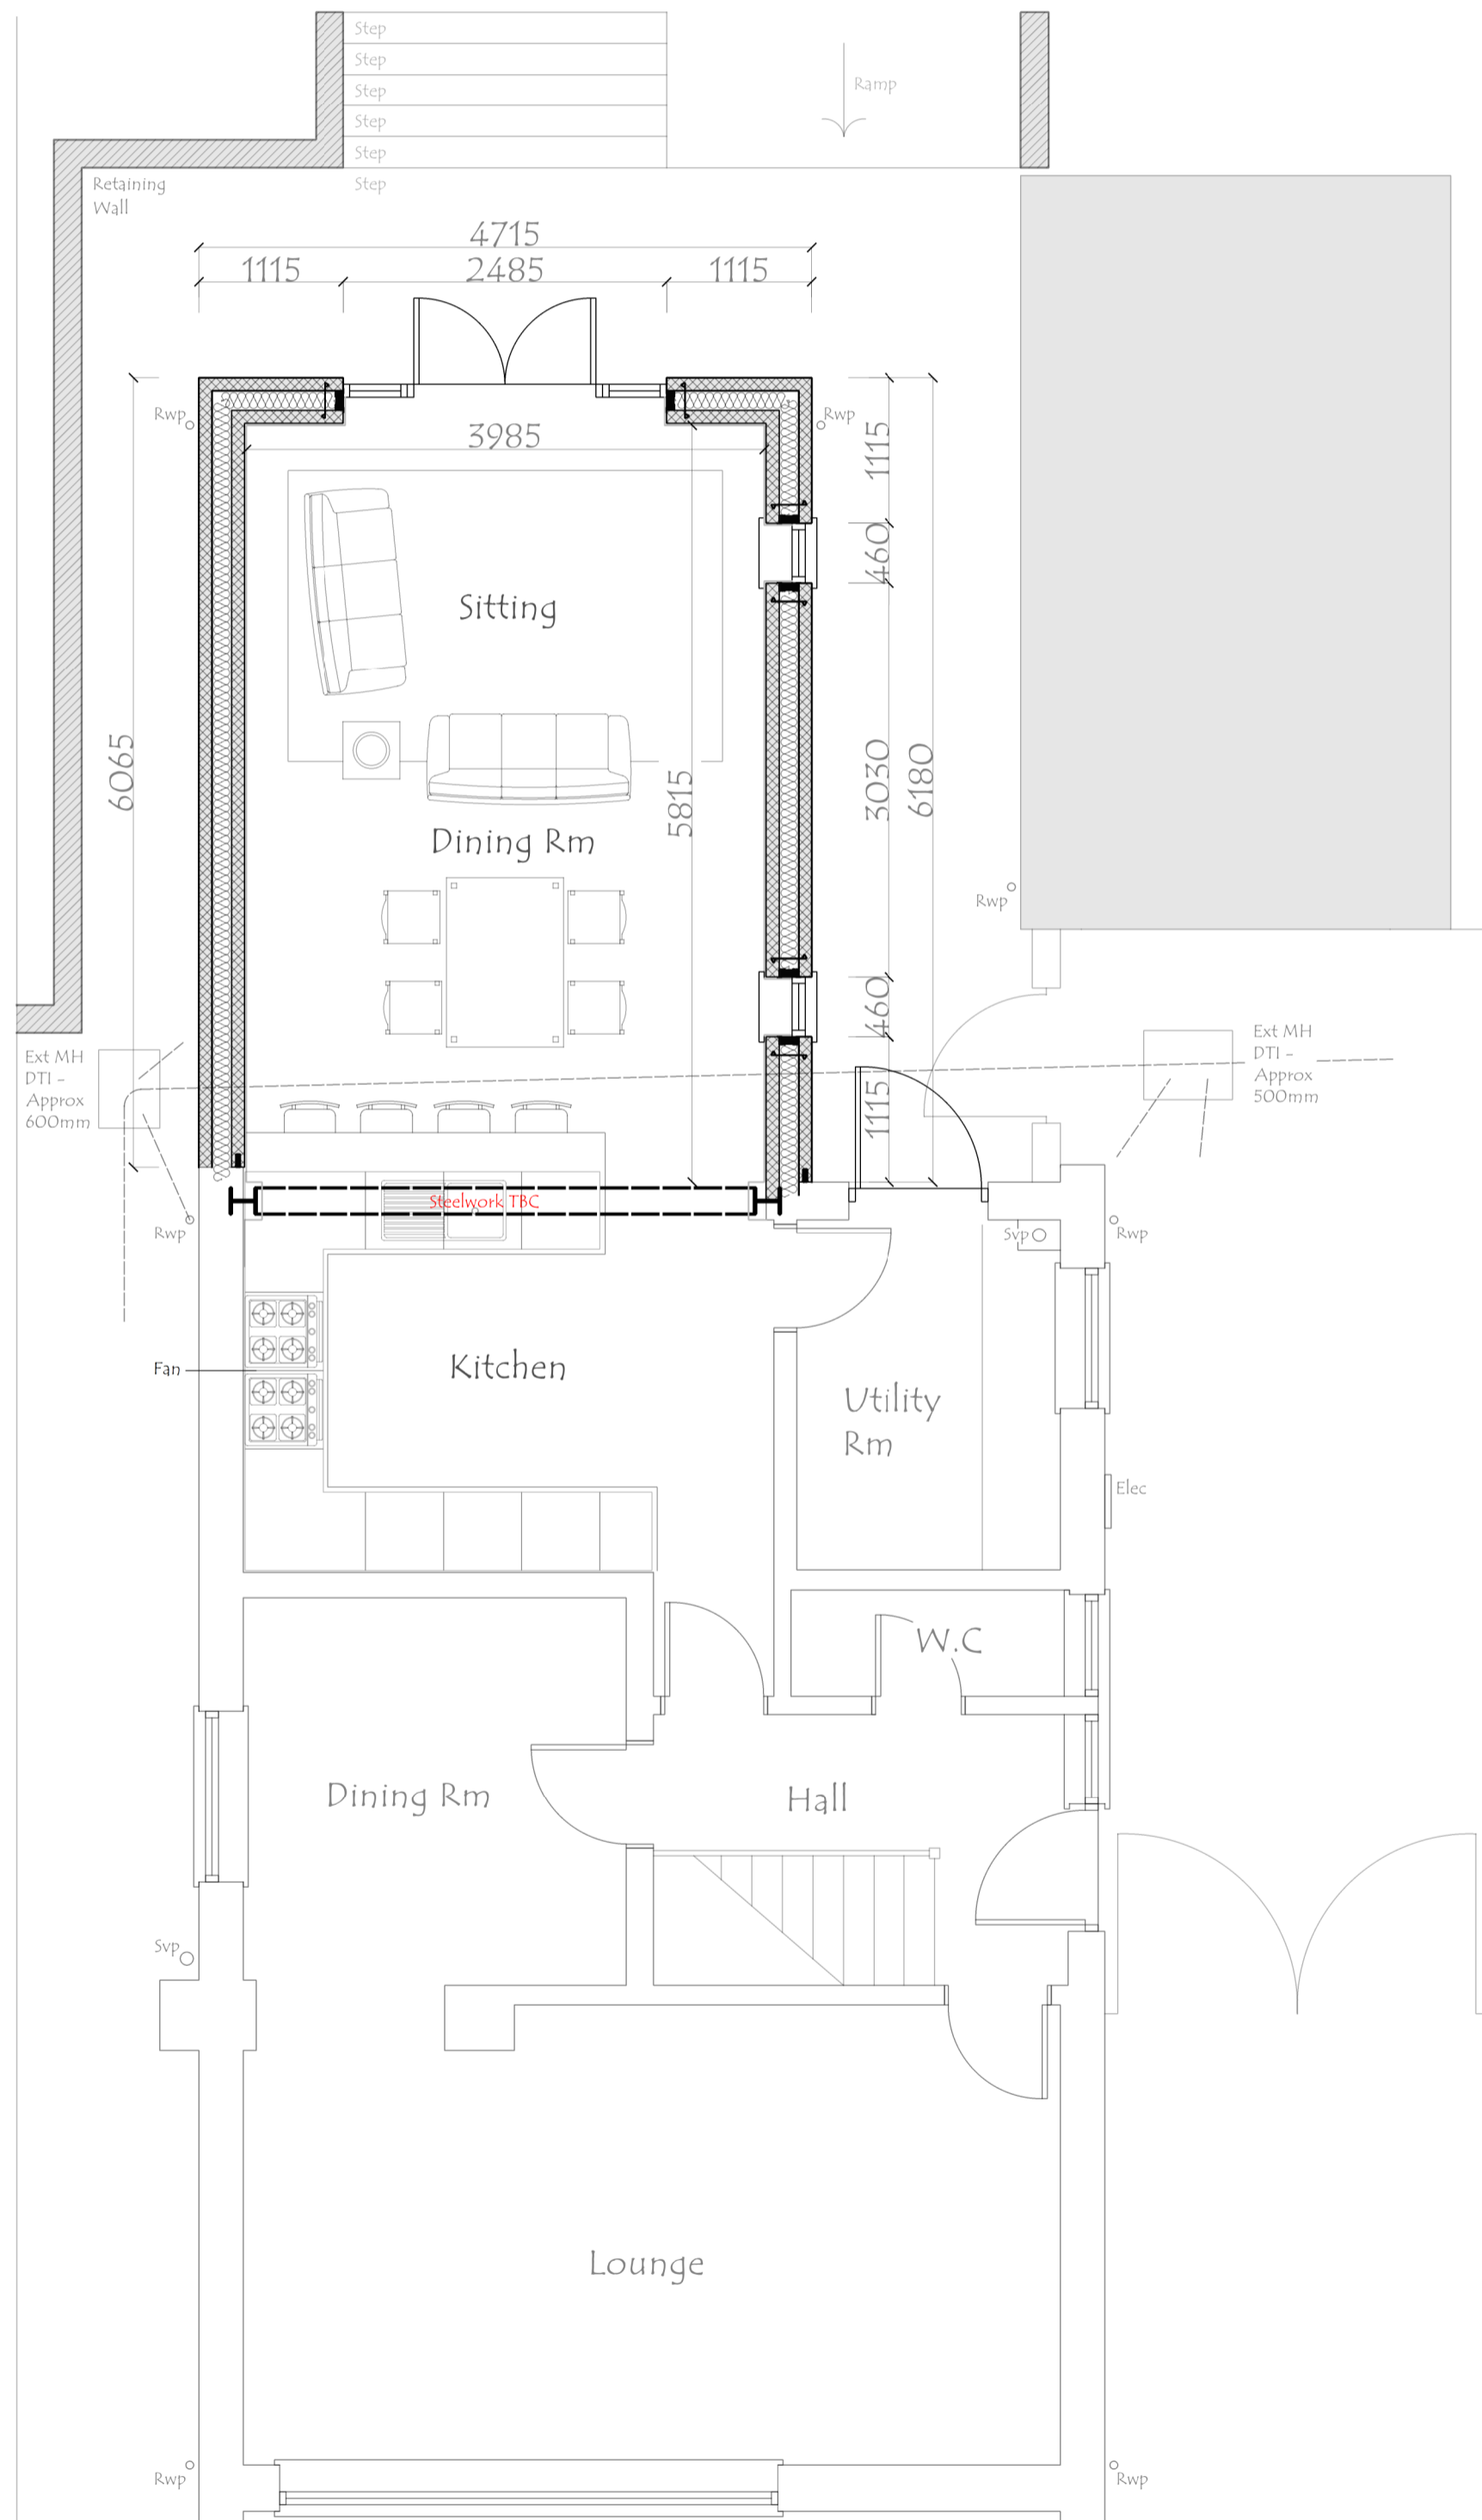


Proposed Ground Floor Plan

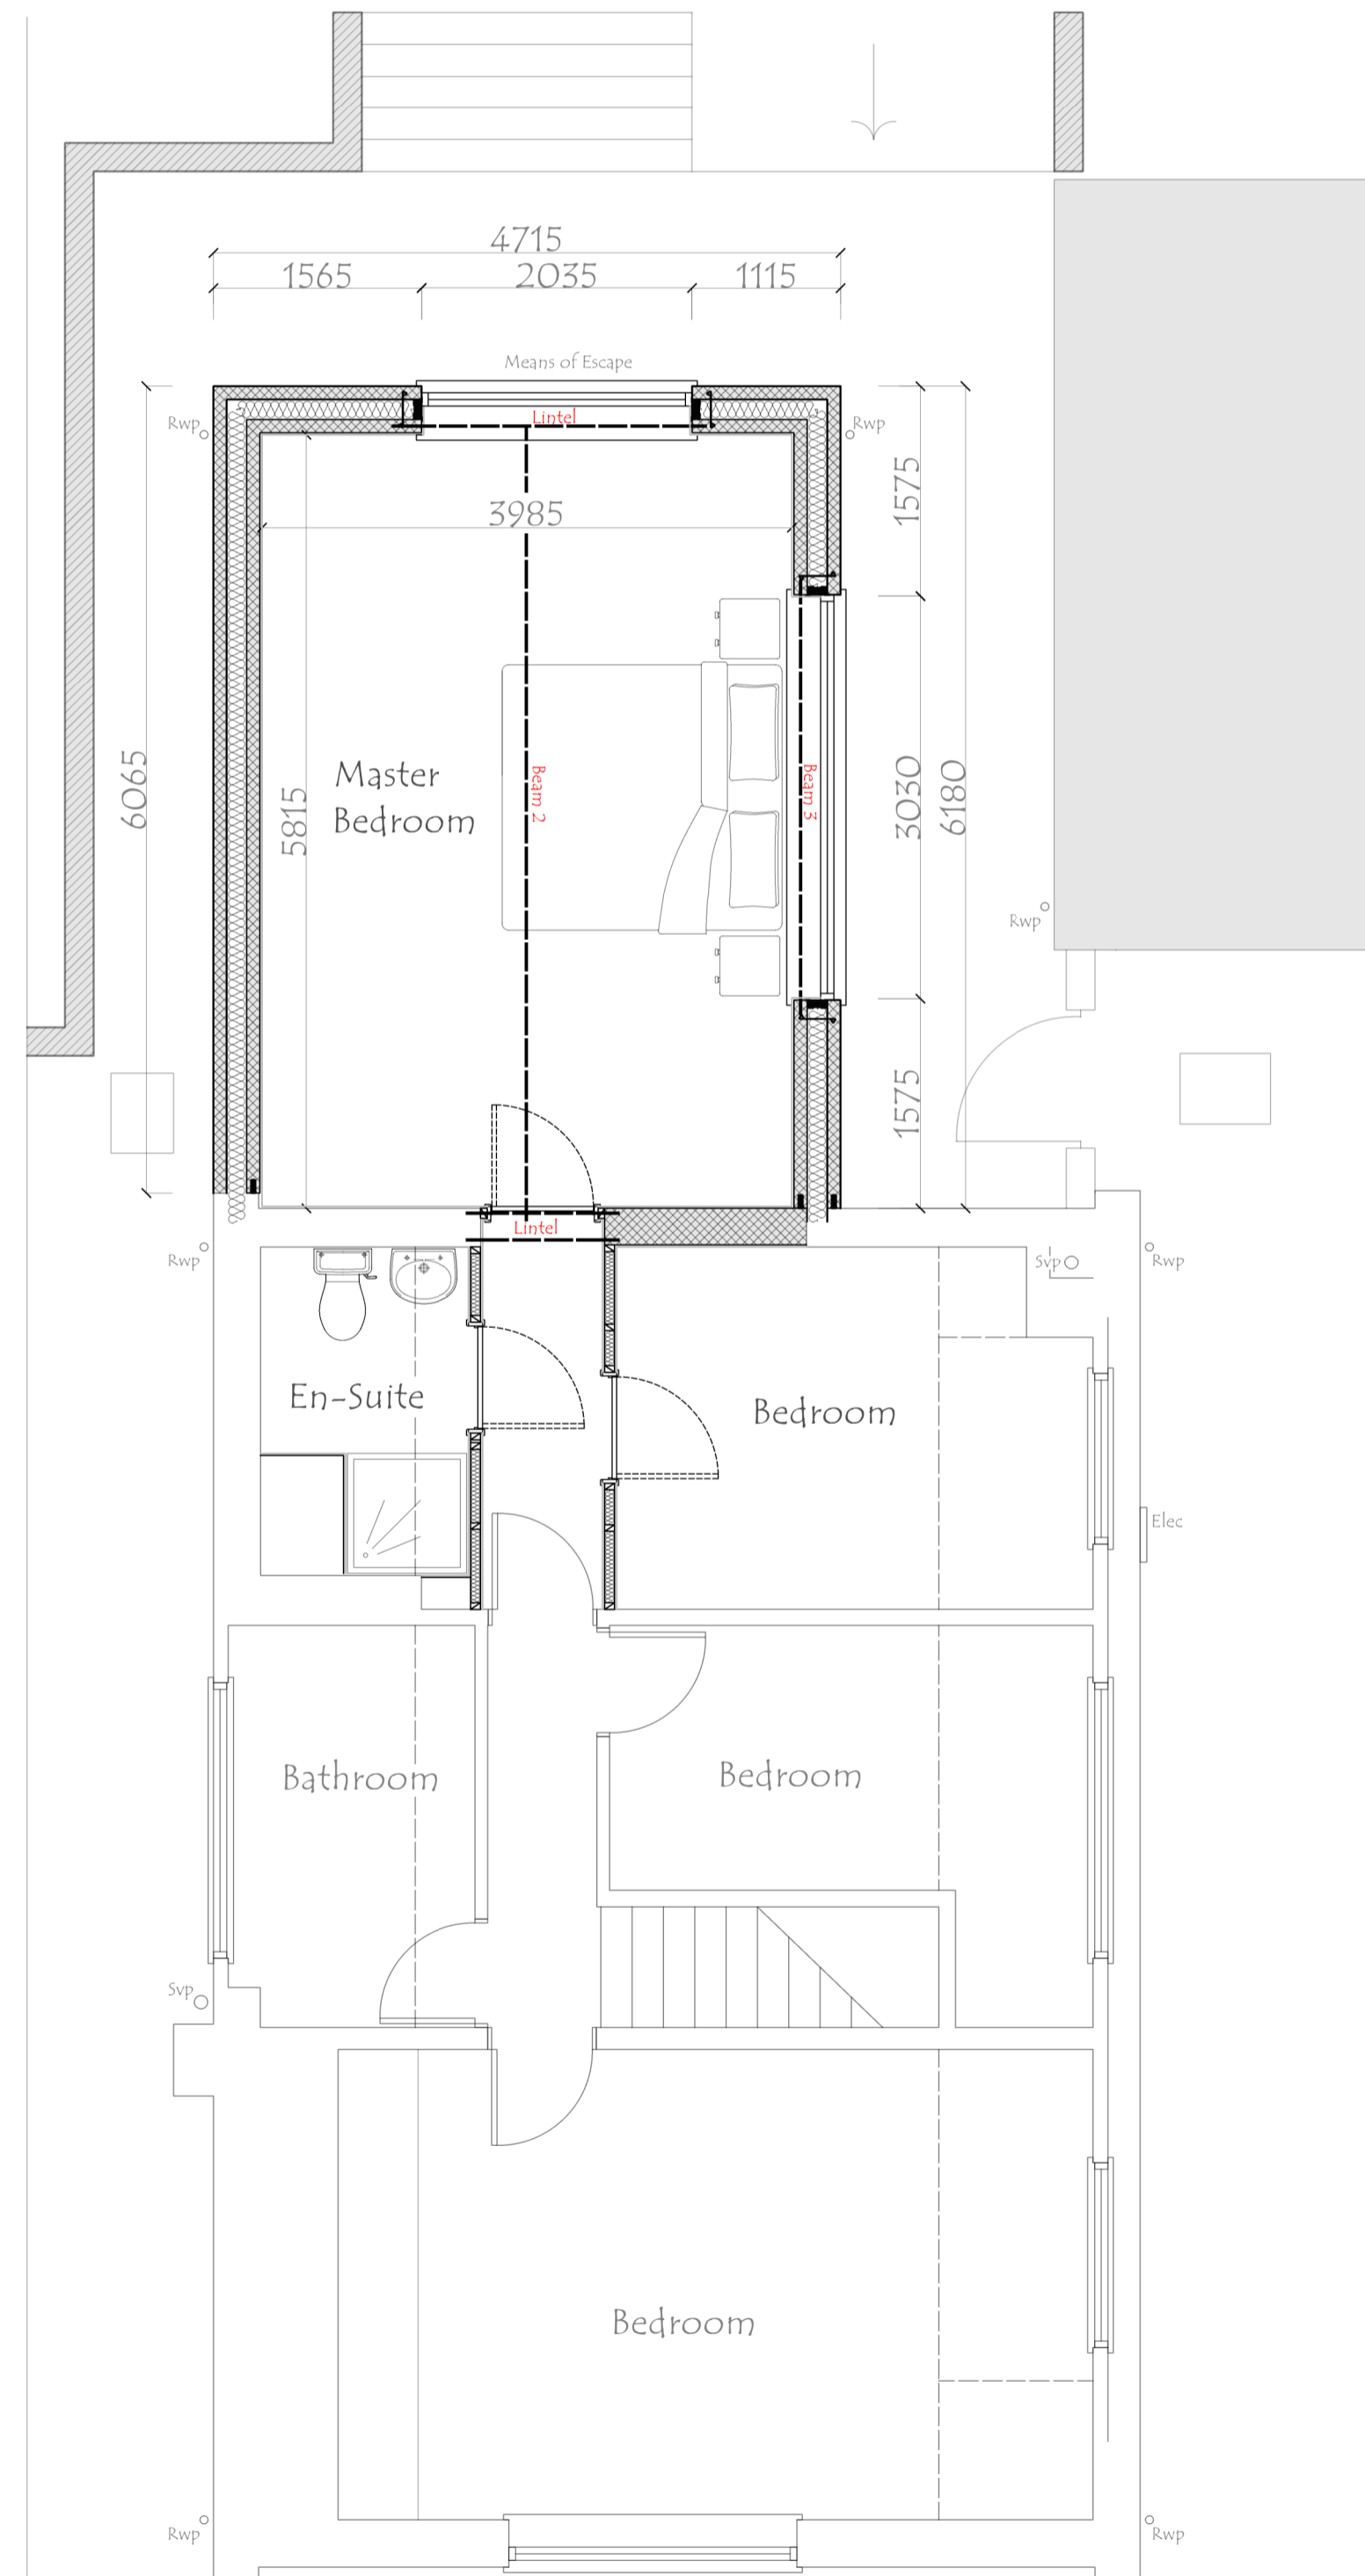


Proposed First Floor Plan

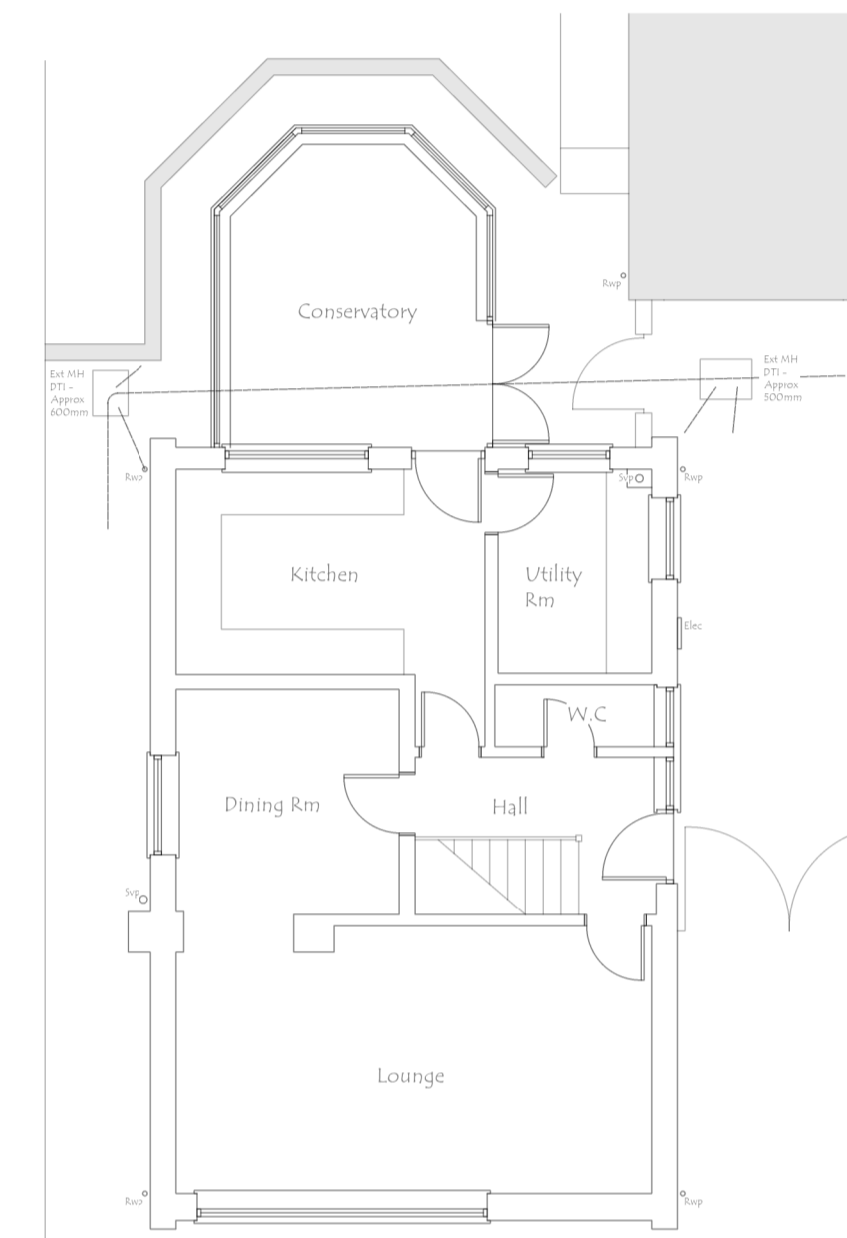

Existing Ground Floor Plan

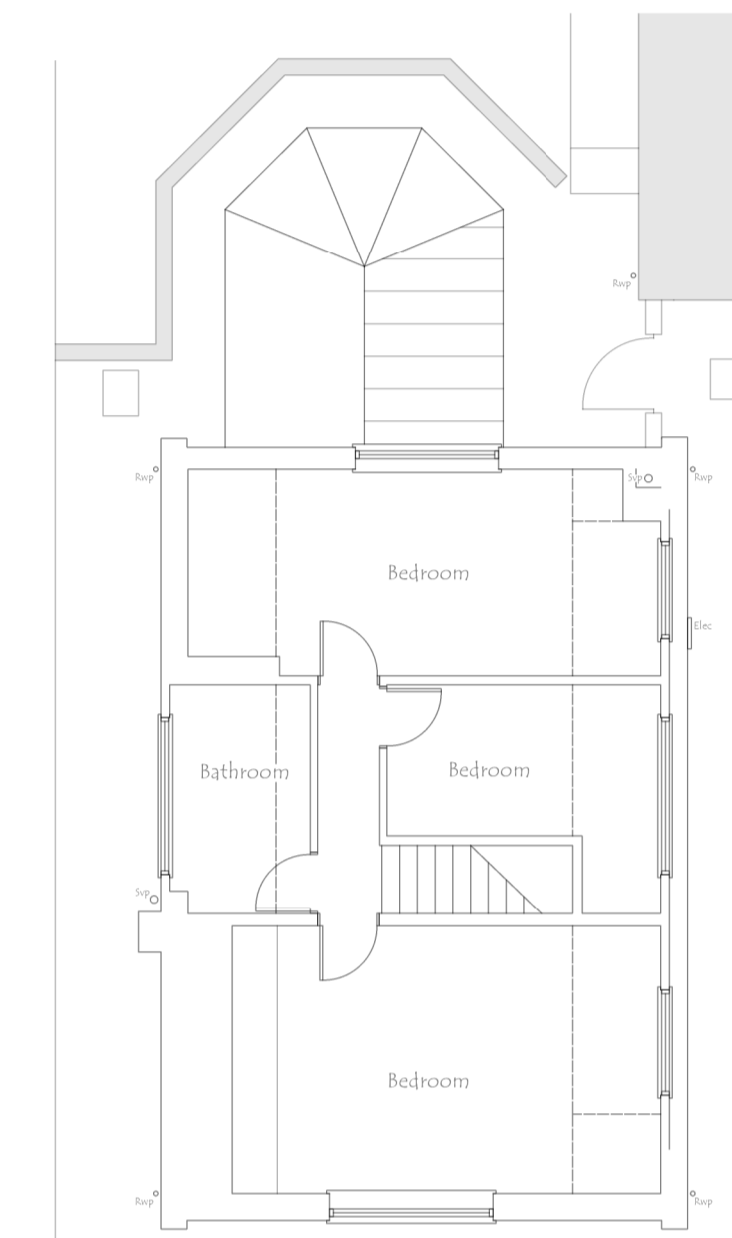

Existing First Floor Plan

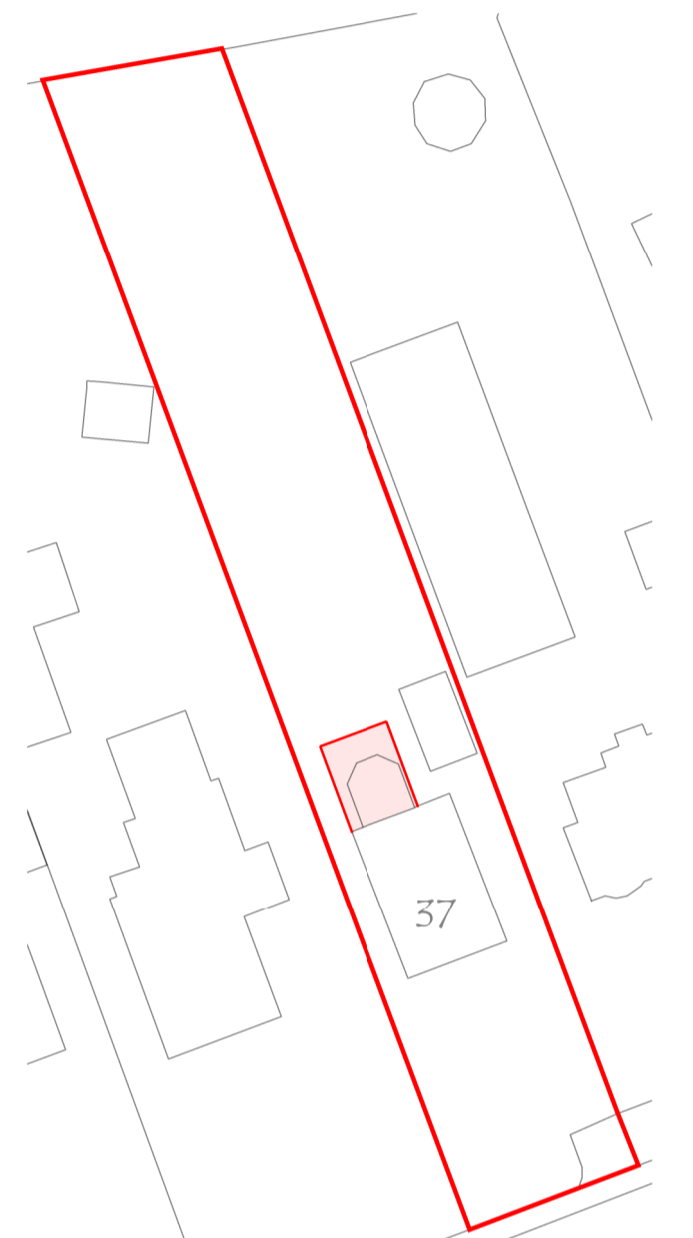

Site Plan 1:500



Existing Front Elevation



Existing Side Elevation



Existing Rear Elevation



Existing Side Elevation

<p>JDS DESIGNS LTD TEL - 0792274324 EMAIL - JDS.DESIGNS@GMAIL.COM</p>				<p>PROJECT TITLE Proposed Single Storey Rear Extension with Rooms in the Roof Space at 37 Armoyd Lane Elsecar-Barnsley</p>		<p>DRAWING TITLE Existing and Proposed Plans</p>		<p>PROJECT NO. 2022.00300.000</p>		<p>DWG NO. FLOOR</p>	
<p>REV DESCRIPTION DATE DRWN</p>				<p>SCALE 1:50 / 100</p>		<p>REV</p>		<p>SCALE</p>		<p>REV</p>	