


Notes

Do not scale from drawing, use figured dimensions only.
All dimensions must be checked and verified on site prior to commencement of work and Architect to be notified of any discrepancies.
This drawing is intended to permit overall scheme proposals only and cannot be used for construction purposes without further information.

Rev	Description	Drawn	Date




South East Elevation

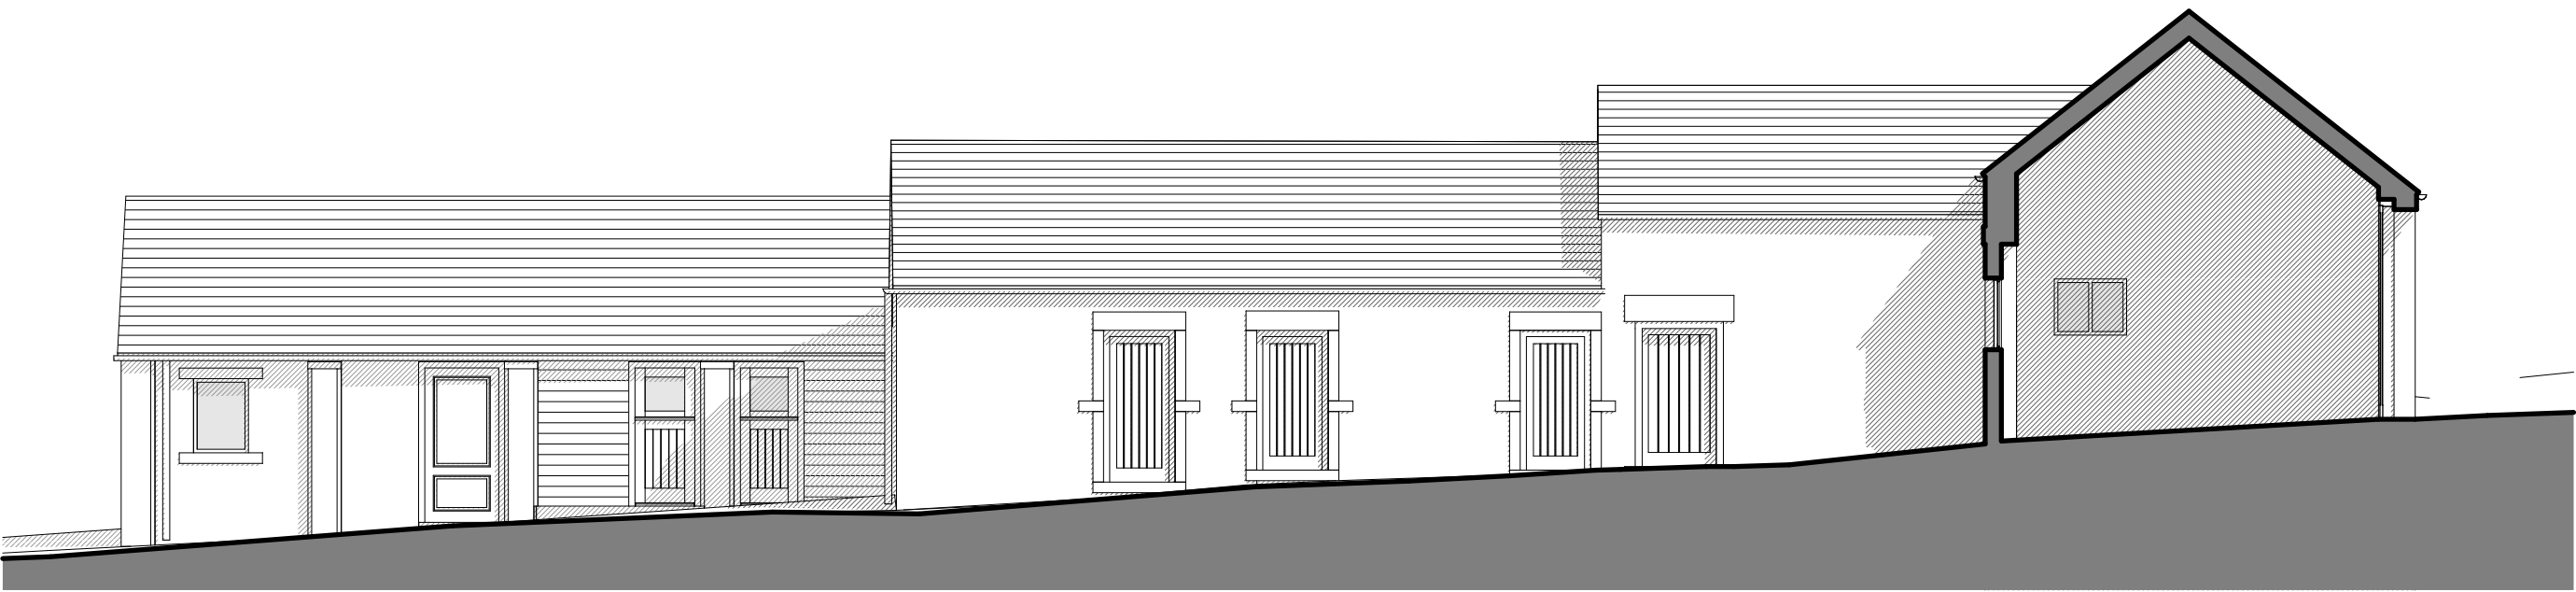


North East Elevation




North West Elevation

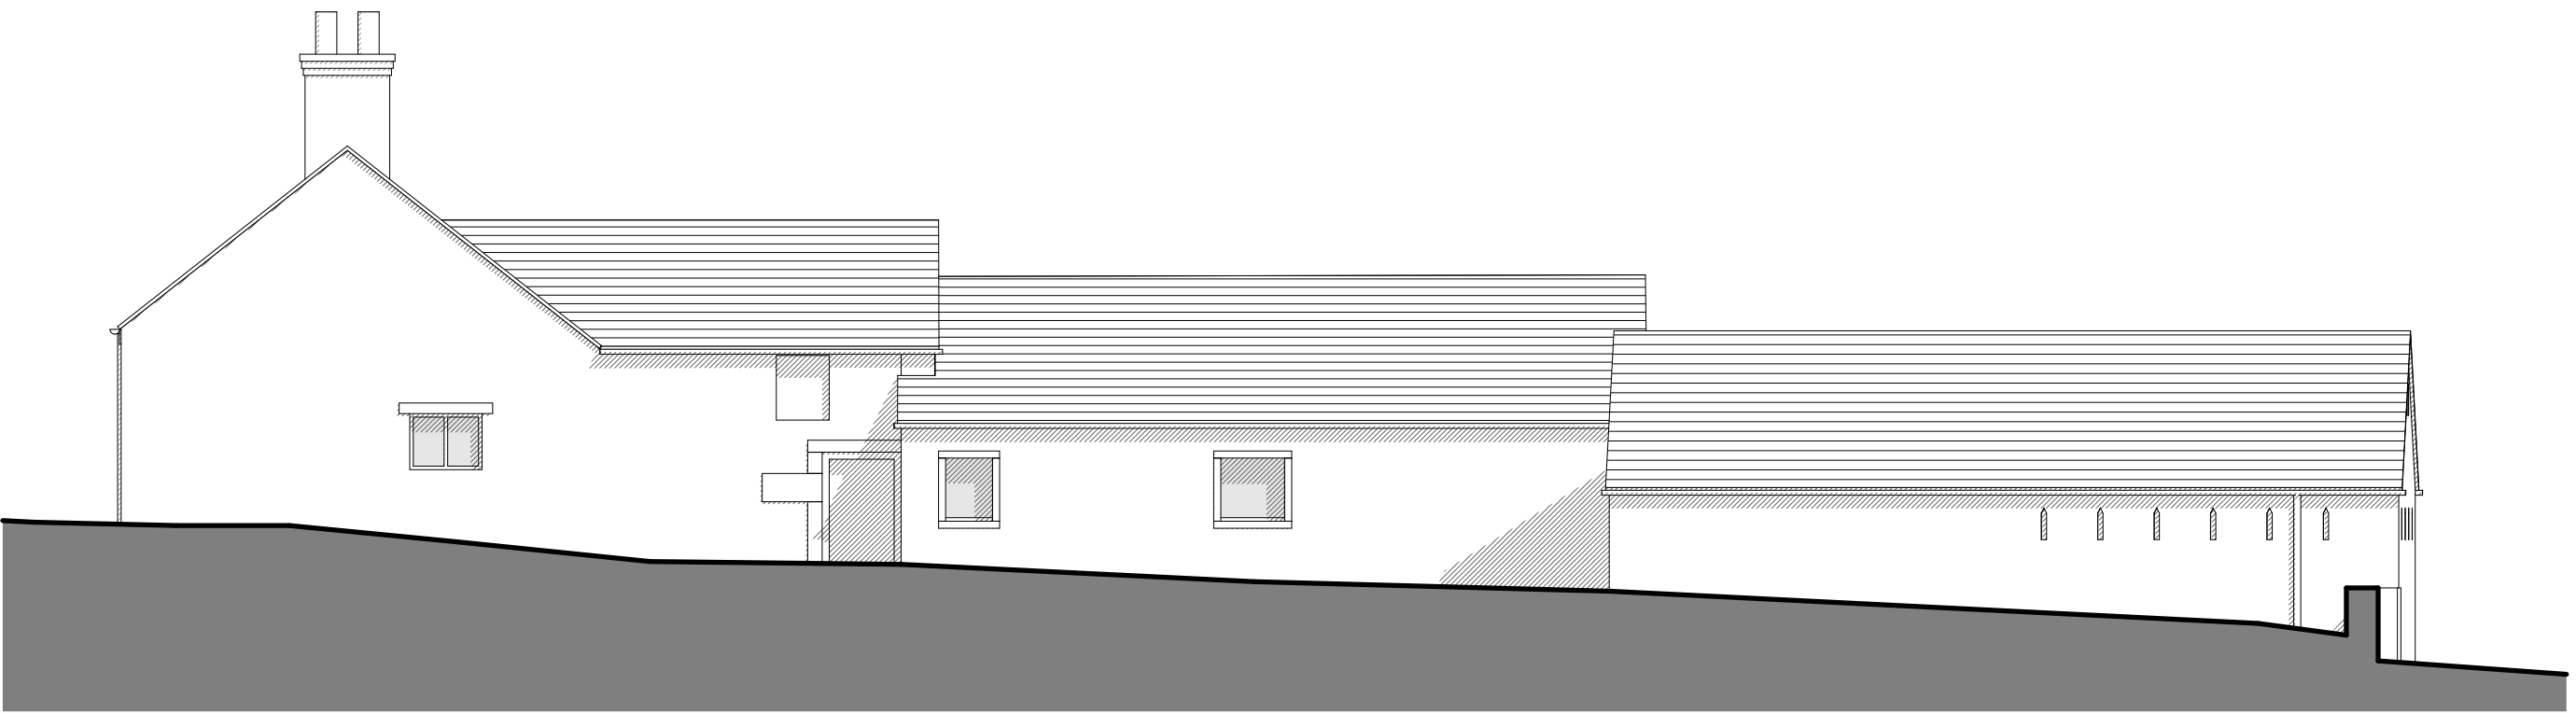

South West Elevation

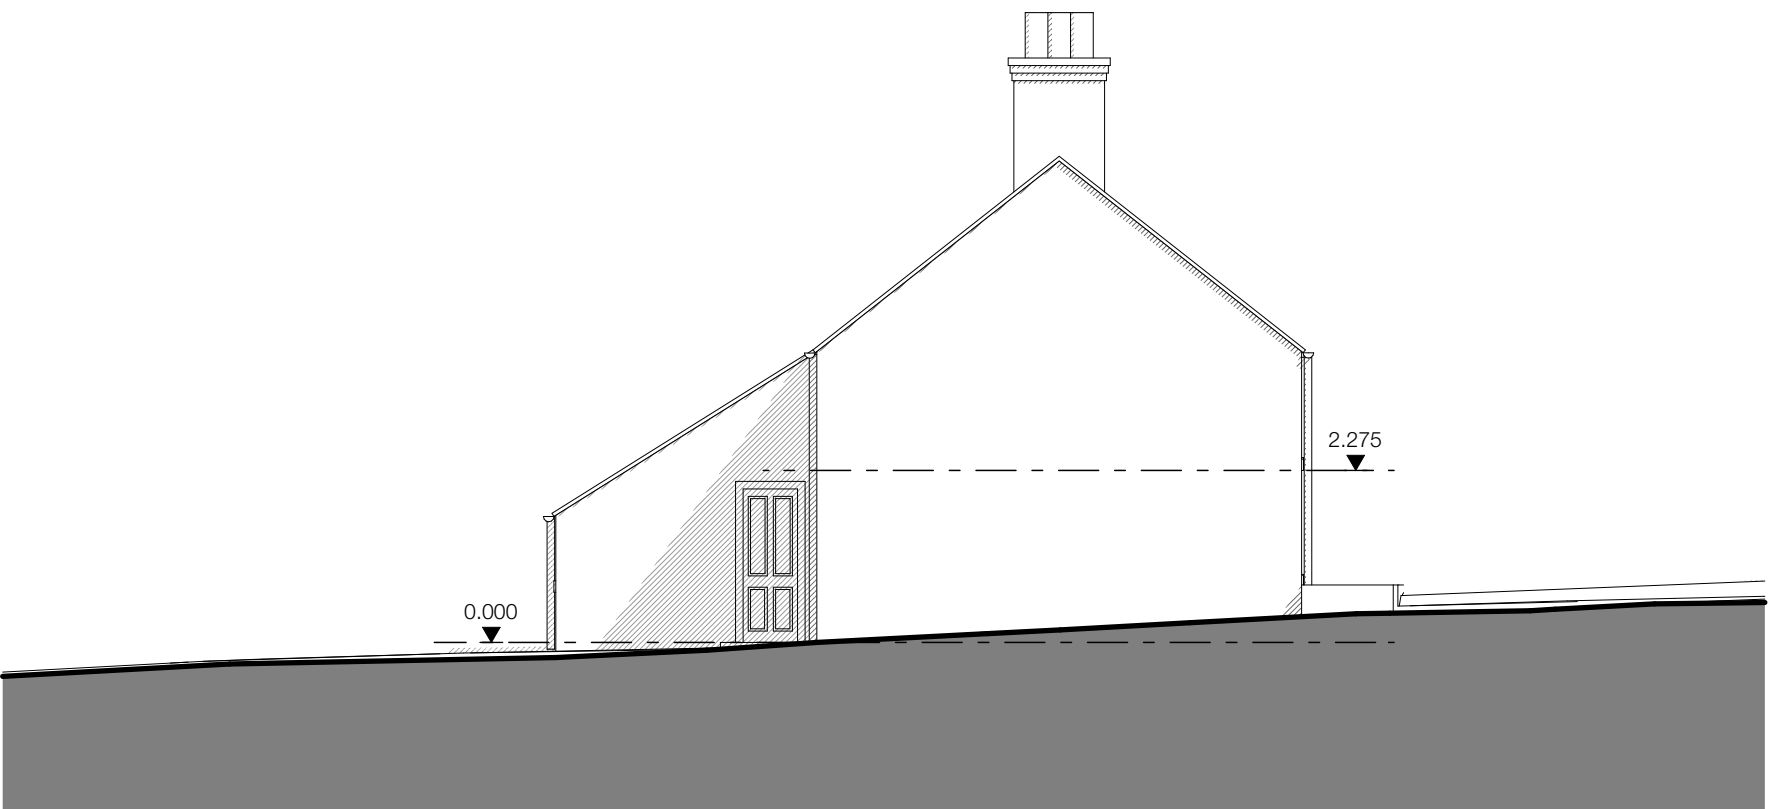

North East Elevation

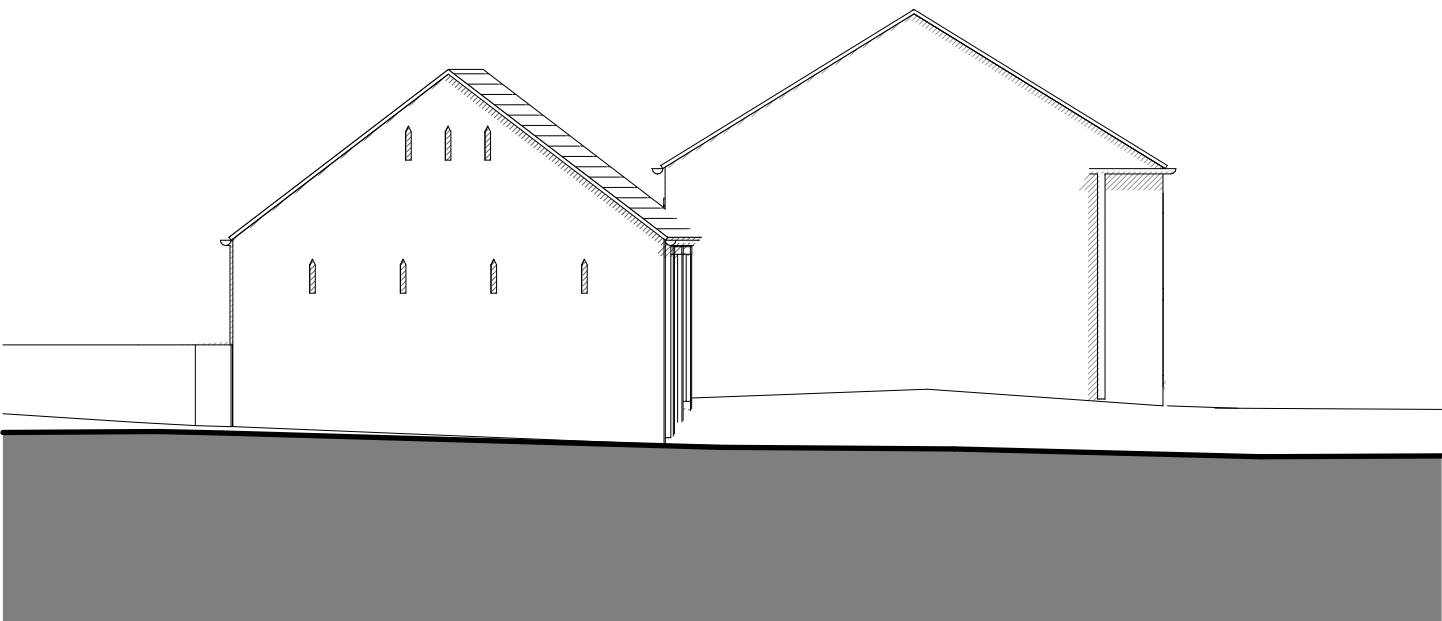

South East Elevation

Project Description Alterations to existing dwelling and outbuildings	
Site Address Small Lanes Farm, Barnsley, South Yorkshire, S75 4EF.	
Client S W Fraser (1992) Settlement Trust Fund B	
Status Planning	Company AD
Drawing Existing Elevations	Scale & A1 1:100
Date March 2022	Drawn FWG
Drawing No. 3489 (0-) 05	
Revision •	

ONE17
ARCHITECTS & INTERIOR DESIGNERS

The Dyehouse, Armitage Bridge
Huddersfield, West Yorkshire HD4 7PD
T 01484 668 000 F 01484 668 001
E solutions@one17design.com
ONE17DESIGN.COM