





SIDE ELEVATION_
AS PROPOSED_
Scale 1_100



REAR ELEVATION_
AS PROPOSED_
Scale 1_100

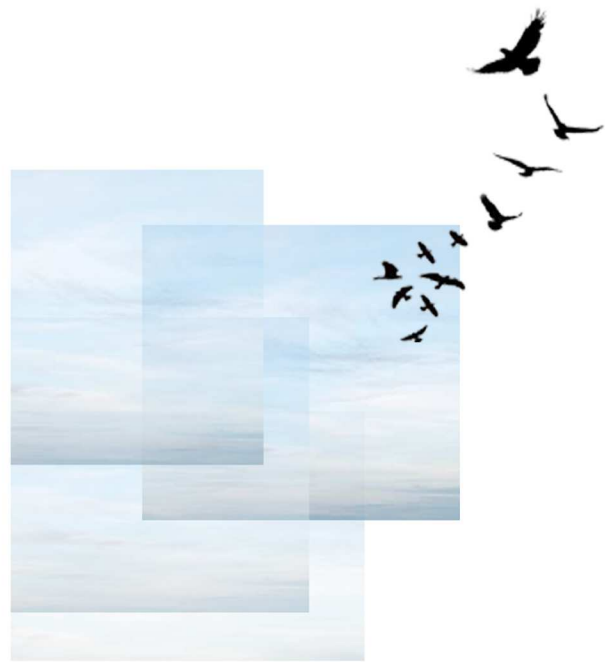


The drawing is copyright © Eight One Two Architects Ltd. If in doubt... ASK.
Drawing measurements shall not be obtained from scaling from the drawing. All dimensions are to be checked prior to construction. Any discrepancies are to be reported to Eight One Two Architects Ltd immediately. This drawing is to be read in conjunction with all associated drawings and specifications including all relevant sub-consultant information.

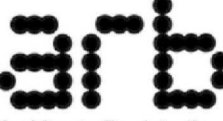RIBA  
Chartered Practice Architects Registration Board

Notes_

PLANNING

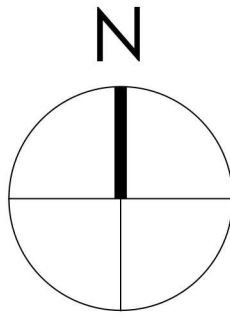

0 1000 2000 3000 4000 5000mm
SCALE 1:100

Note:
Surrounding contextual buildings and information are based on received ordinance survey drawings and are shown for illustrative purposes only. assumed site boundary is subject to confirmation to legal confirmation

Note:
Information is based on OS map and received information and is subject to full topographical survey. Assumed site boundary and site constraints subject to legal confirmation. All Legal easements and extent of existing underground services locations are subject to confirmation.

Material Palette_

- ① 140mm Coursed Natural Stone
- ② 65mm coursed Recessed Natural Stone
- ③ Aluminium Window Sliding Door RAL TBC
- ④ Slate Roof Tiles
- ⑤ Timber Door / Garage Door

Rev_ Date_ Amendments_ By_ Apr'd_

Eight_ OneTwo Architects

Tel_ +44 [0]7761 570735
Email_ mail@eightonetwo.co.uk
www.eightonetwo.co.uk
Studio A5 Brooke's Mill Armitage Bridge Huddersfield HD4 7NR

Drawing Status_
PLANNING

Client_
H&E HOLDINGS LTD

Project_
PROPOSED RESIDENTIAL DEVELOPMENT LAND @ 241
MANCHESTER ROAD MILLHOUSE GREEN

Drawing Title_
AS PROPOSED SIDE ELEVATIONS_PLOT 01

Drawing Scale_ 1:100
Drawn By_ JAL
Checked By_ JAL

Paper Size_ A1
Drawn Date_ 26/01/2021
Checked Date_ 05/03/2021

Drawing Number_
21_801 153