


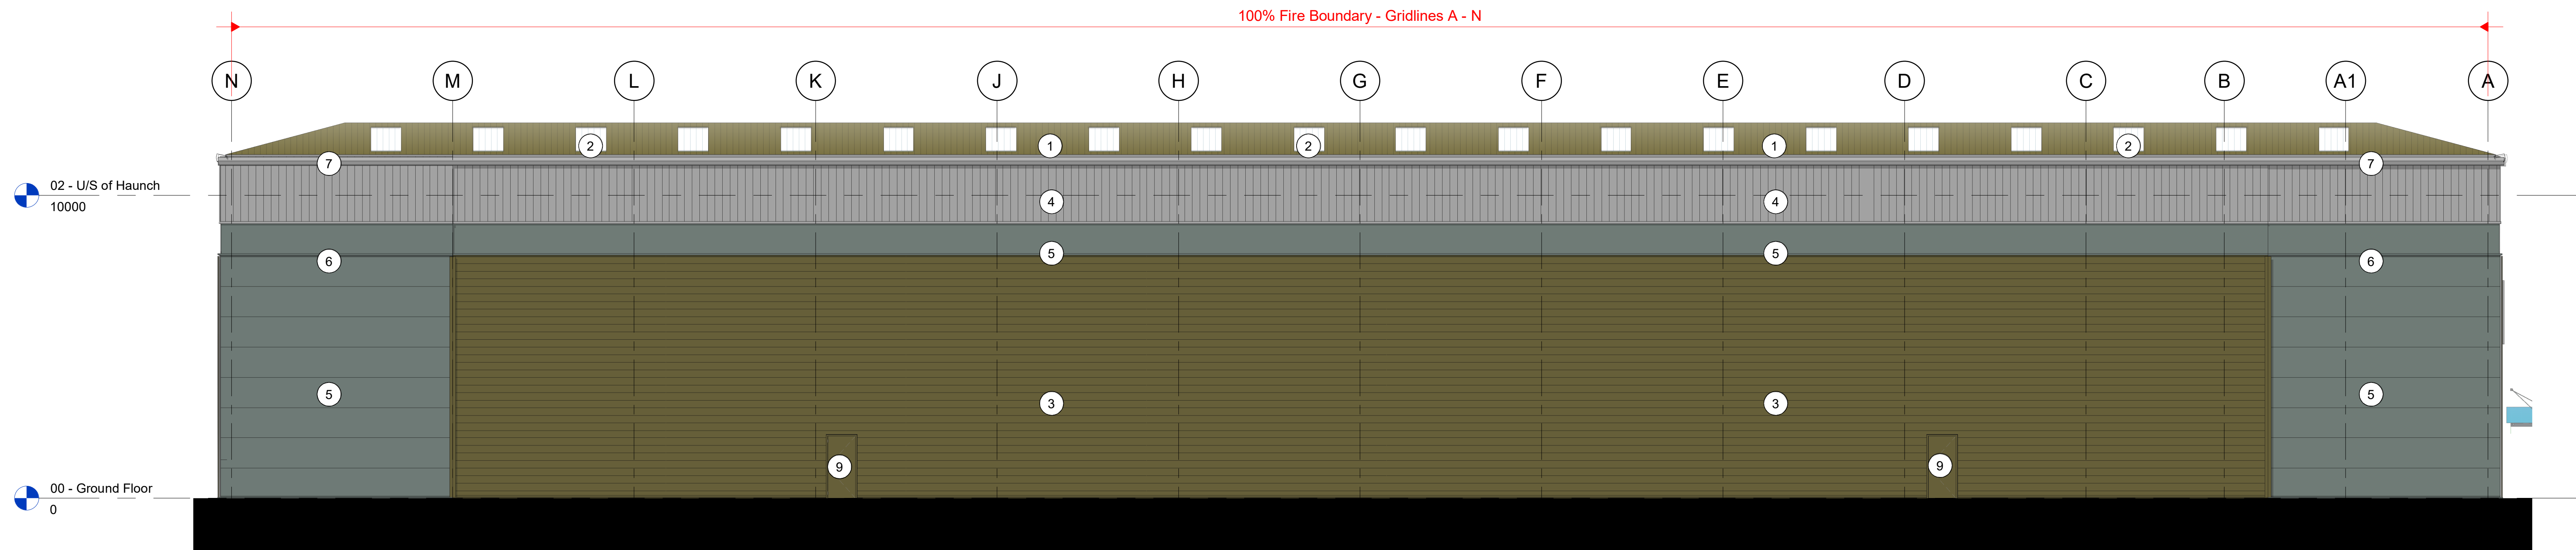


North West Elevation
1 : 100



South West Elevation
1 : 100



South East Elevation
1 : 100

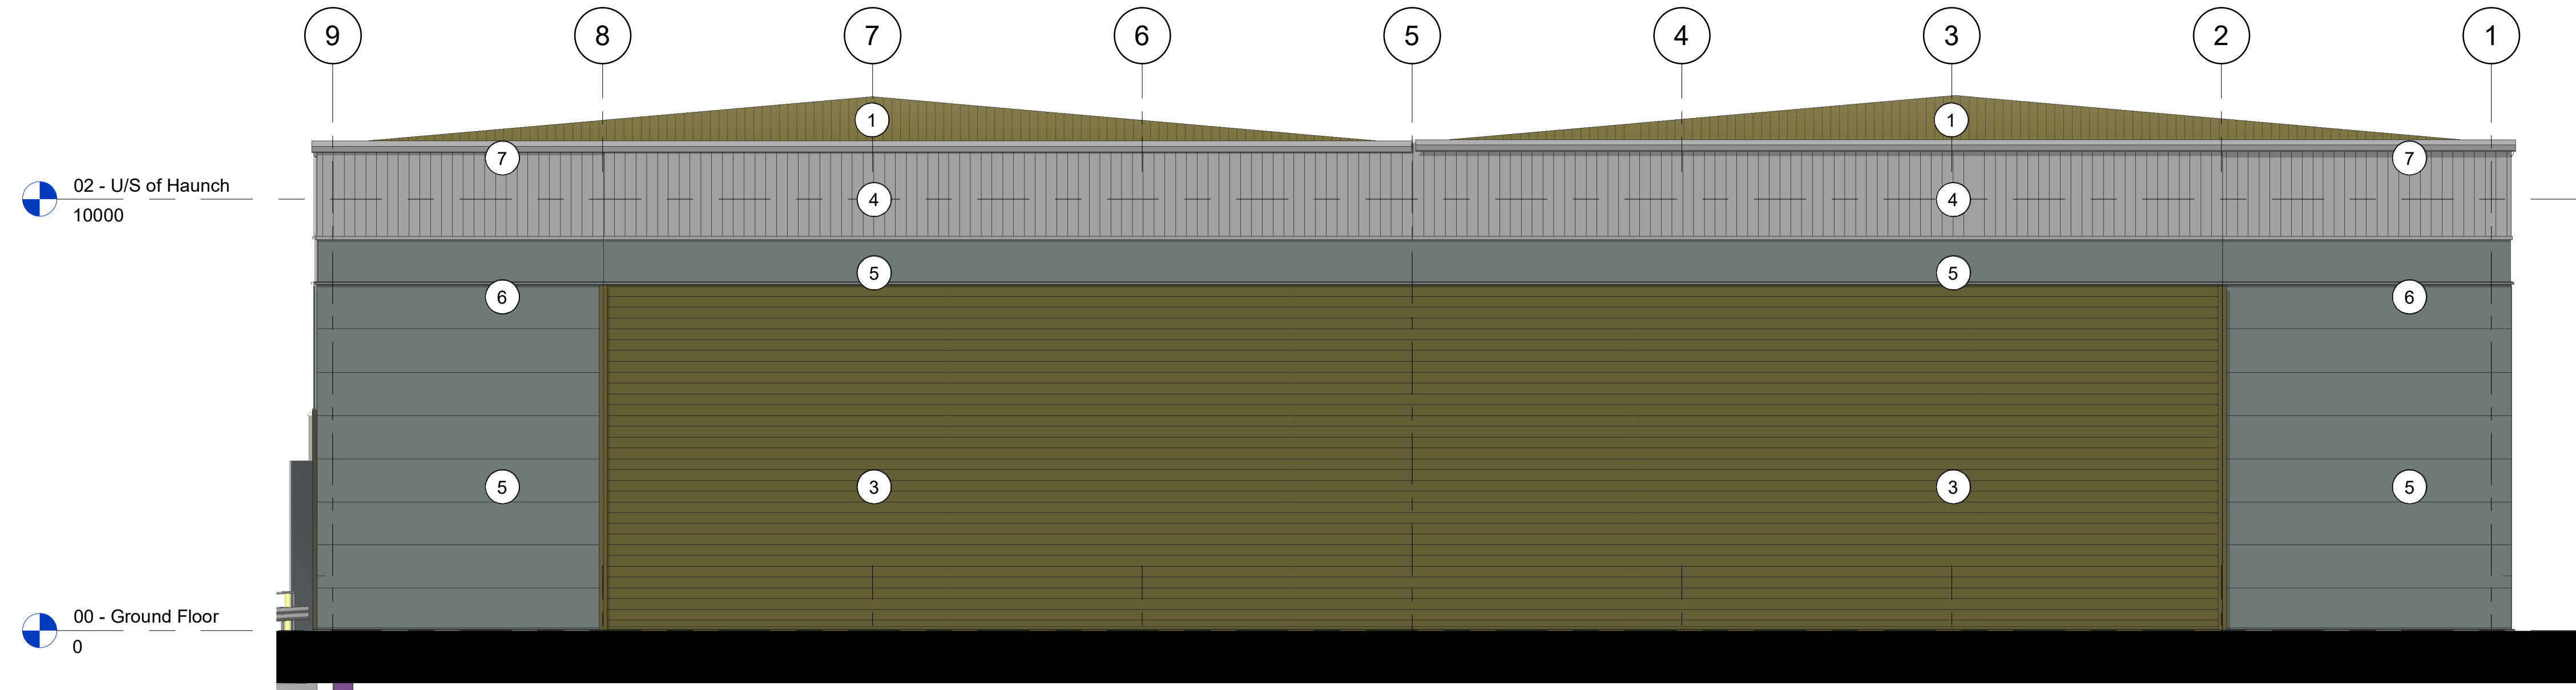

North East Elevation
1 : 100

External Materials.

1. Roof : Composite cladding , Colour : Olive Green RAL 100 30 20 Roof Pitch 5 Degrees
2. Rooflights : Roof lights 15% target maximum (minimum 10%)
3. Walls - Horizontal cladding : Pre-finished profiled steel cladding, Colour : Olive Green RAL 100 30 20 .
4. Walls - Vertical cladding : Pre-finished profiled steel cladding, Colour : Pure Grey RAL 000 55 00.
5. Walls - Horizontal cladding : Kingspan Quadcore Composite KS1000 MR Architectural Wall Panel , Colour : Merlin Grey RAL 180 40 05
6. Flashings : Pre-formed flashings, - Merlin Grey RAL 180 40 05 + Olive Green RAL 100 30 20
7. Eaves Fascia : Pre- formed fascia, colour : Pure Grey RAL 000 55 00.
8. Windows, Curtain Walling & doors : Polyester powder coated aluminium frames, colour : Olive Green RAL 100 30 20 to Windows + Merlin Grey RAL 180 40 05 to Curtain Wall Glass : Solar reflective glass.
9. Fire escape doors , steel door sets, colour to suit host cladding : Merlin Grey RAL 180 40 05 + Olive Green RAL 100 30 20
10. Level entry doors - pre-finished, colour : Merlin Grey RAL 180 40 05

Any Loading Dock external walls to be pre cast concrete.

COPYRIGHT RESERVED

Notes

Revisions

Rev	Date	Description
P1	Apr 25	Removed Olive Green Cladded infill panels between windows and replace the entrance canopies with free standing ones
P2	Jun 25	Goosewing Grey Cladding changed to Pure Grey

BUILDING MANAGEMENT SERVICES LTD

Huddersfield Road
Eland, West Yorkshire
HX5 9BW
TELEPHONE : ELLAND (01422) 371616
FAX No : (01422) 376717
email : mail@bmselland.com

**Building
Management
Services**

Client

C D P Limited

Project

Proposed Development,
Unit 3, Rockingham Business Park,
Dearne Valley Parkway

Sheet

Unit 3 - Elevations

Drawn Author Date Issue Date

Scale

As indicated

Status Construction

Drawing No.

3061-3 - 301

Revision

P2