



STARBUCKS COFFEE COMPANY
BUILDING 4, CHISWICK PARK
566 CHISWICK HIGH ROAD
LONDON - W4 5YE
020 8834 5000

THESE DRAWINGS AND SPECIFICATIONS ARE CONFIDENTIAL AND SHALL REMAIN THE SOLE PROPERTY OF STARBUCKS CORPORATION, WHICH IS THE OWNER OF THE COPYRIGHT IN THIS WORK. THEY SHALL NOT BE REPRODUCED (IN WHOLE OR IN PART), SHARED WITH THIRD PARTIES OR USED IN ANY MANNER ON OTHER PROJECTS OR EXTENSIONS TO THIS PROJECT WITHOUT THE PRIOR WRITTEN CONSENT OF STARBUCKS CORPORATION. THESE DRAWINGS AND SPECIFICATIONS ARE INTENDED TO EXPRESS DESIGN INTENT FOR A PROTOTYPICAL STARBUCKS STORE (WHICH IS SUBJECT TO CHANGE AT ANYTIME) AND DO NOT REFLECT ACTUAL SITE CONDITIONS. NEITHER PARTY SHALL HAVE ANY OBLIGATION NOR LIABILITY TO THE OTHER (EXCEPT STATED ABOVE) UNTIL A WRITTEN AGREEMENT IS FULLY EXECUTED BY BOTH PARTIES.

Frank Belshaw
Building Surveyors Limited


wheatley springs barn, wheatley lane road,
barnwood, nelson, Lancashire, BB9 6ZS.
tel no. 01282 499648, fax no. 01282 602447,
e-mail: f.b@frankbelshaw.co.uk

Revision Schedule				
Rev	Date	By	Description	
A	02-08-2017	CAM	Elevations updated to show lower pitch roof & updated cladding materials as instructed by Starbucks.	
B	04-08-2017	CAM	Noted for external light to DT lane canopy over DT window, transom added to glazing.	
C	25-08-2017	PAY	Increased door & transom height (lined in with cladding joints); reduced height of black plinth.	
D	06-09-2017	CAM	Elevations altered to suit revised building footprint, timber rafters altered.	

PROJECT NAME: SBUX R3 (CUBED) 167 DT MODEL
PROJECT ADDRESS: TBC


STORE #:
PROJECT #: 0000
CONCEPT:
PALETTE:
ISSUE DATE:
DESIGN MANAGER:
LEED® AP:
PRODUCTION DESIGNER:
CHECKED BY: Checker

SHEET TITLE:
PROPOSED ELEVATIONS 2


SCALE: 1:50 @ A1

SHEET NUMBER:
A-1002 D


STANDARD MODEL DRAWING - NOT INTENDED FOR CONSTRUCTION

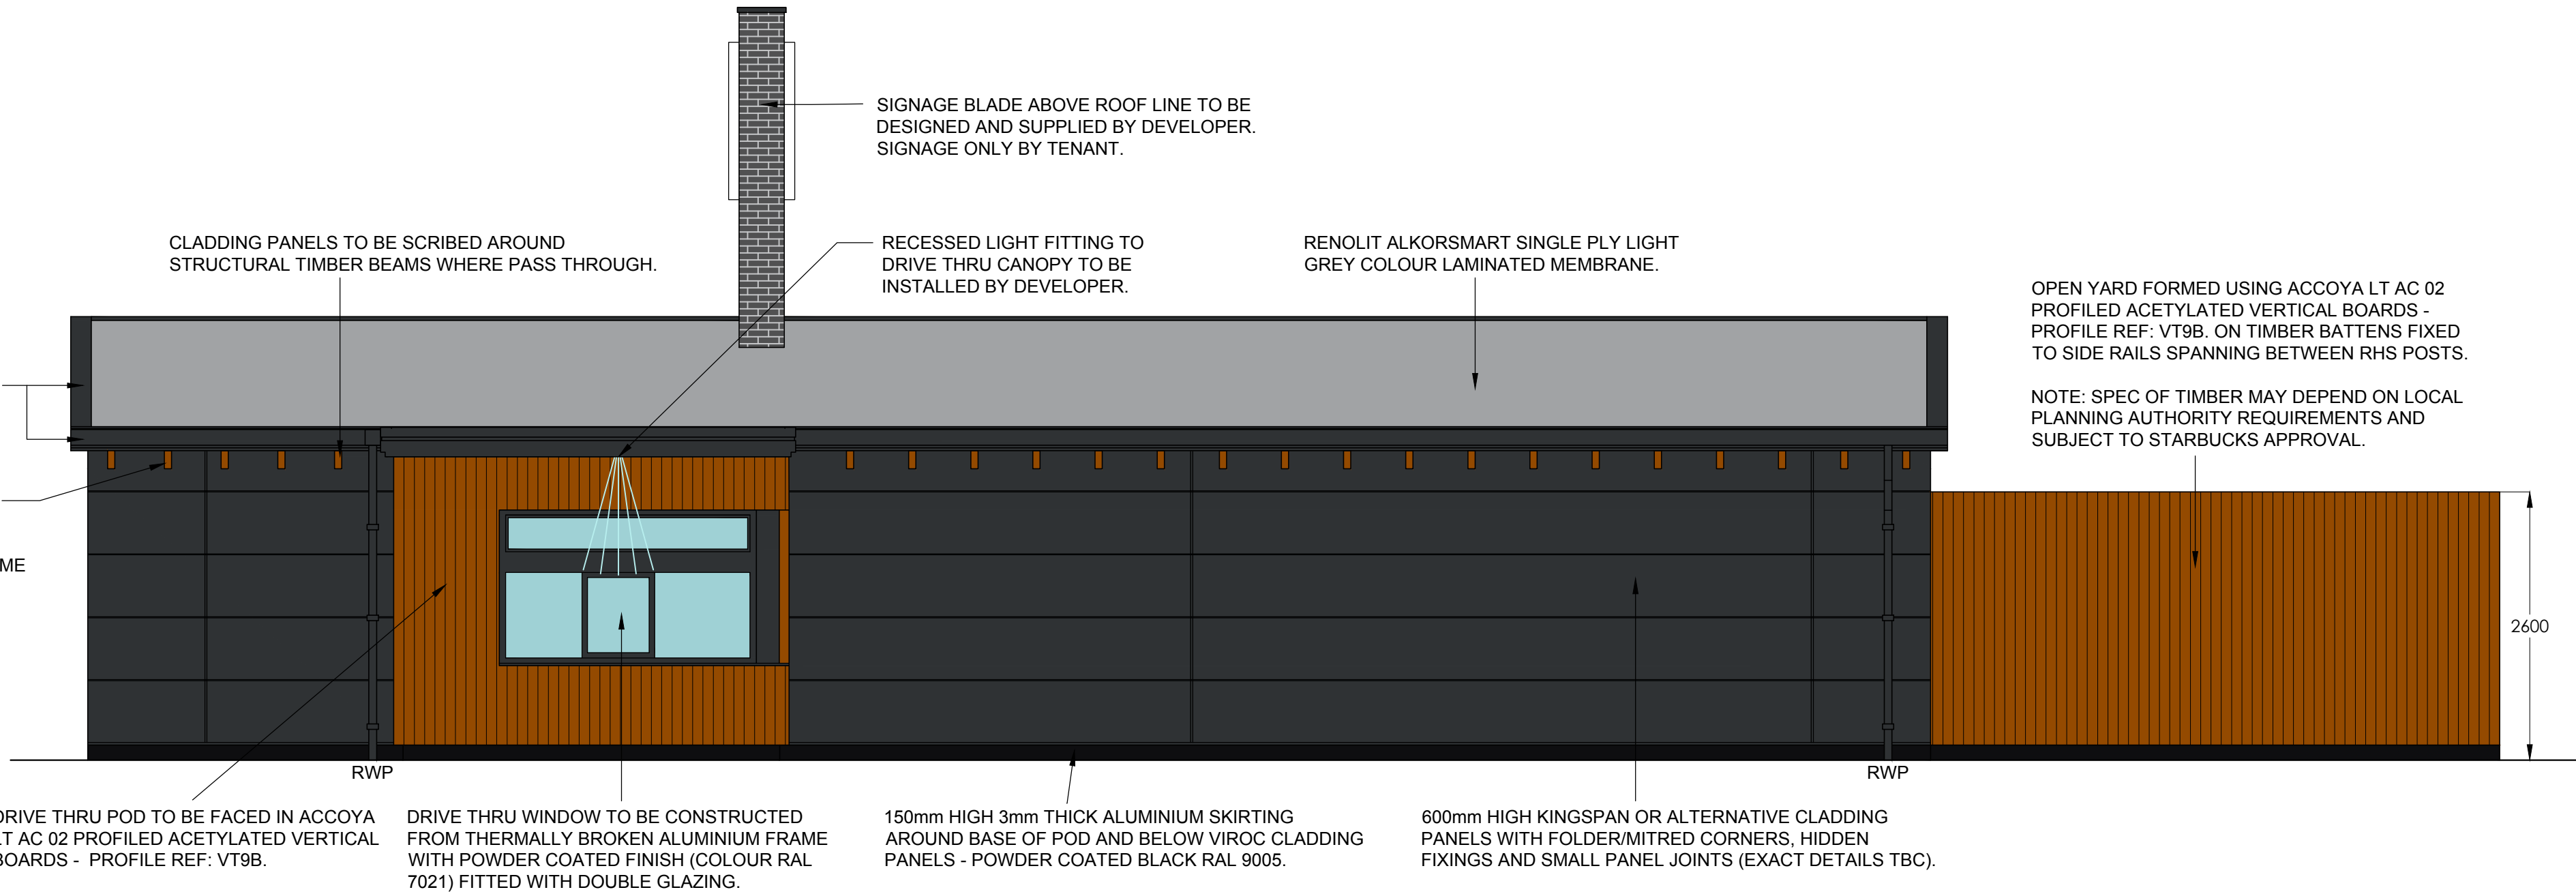

REAR ELEVATION C

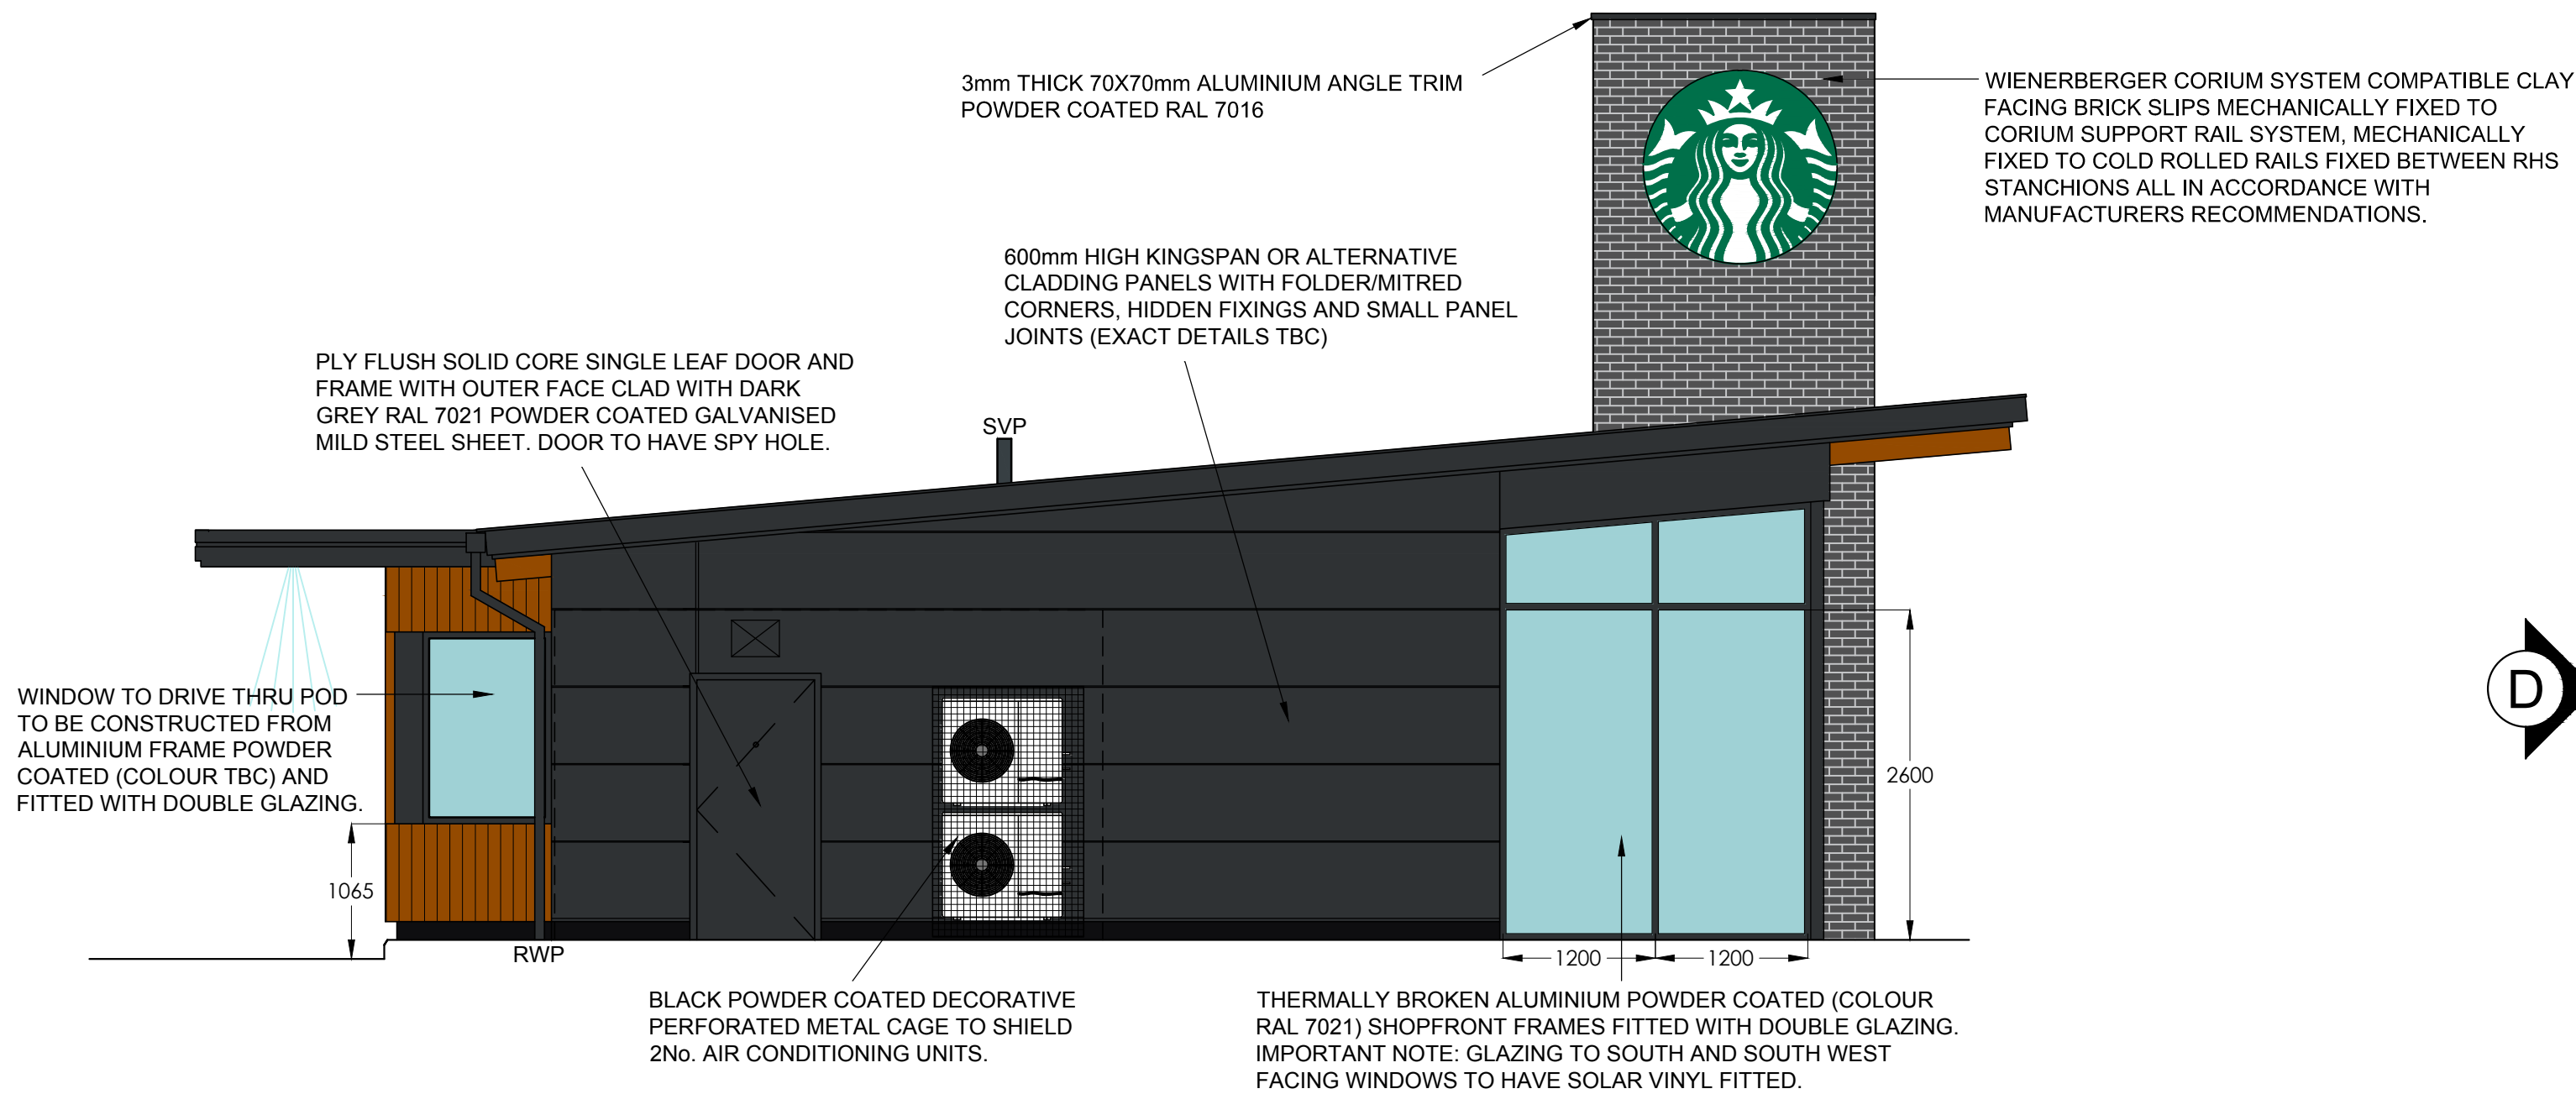

BIN STORE SIDE ELEVATION D

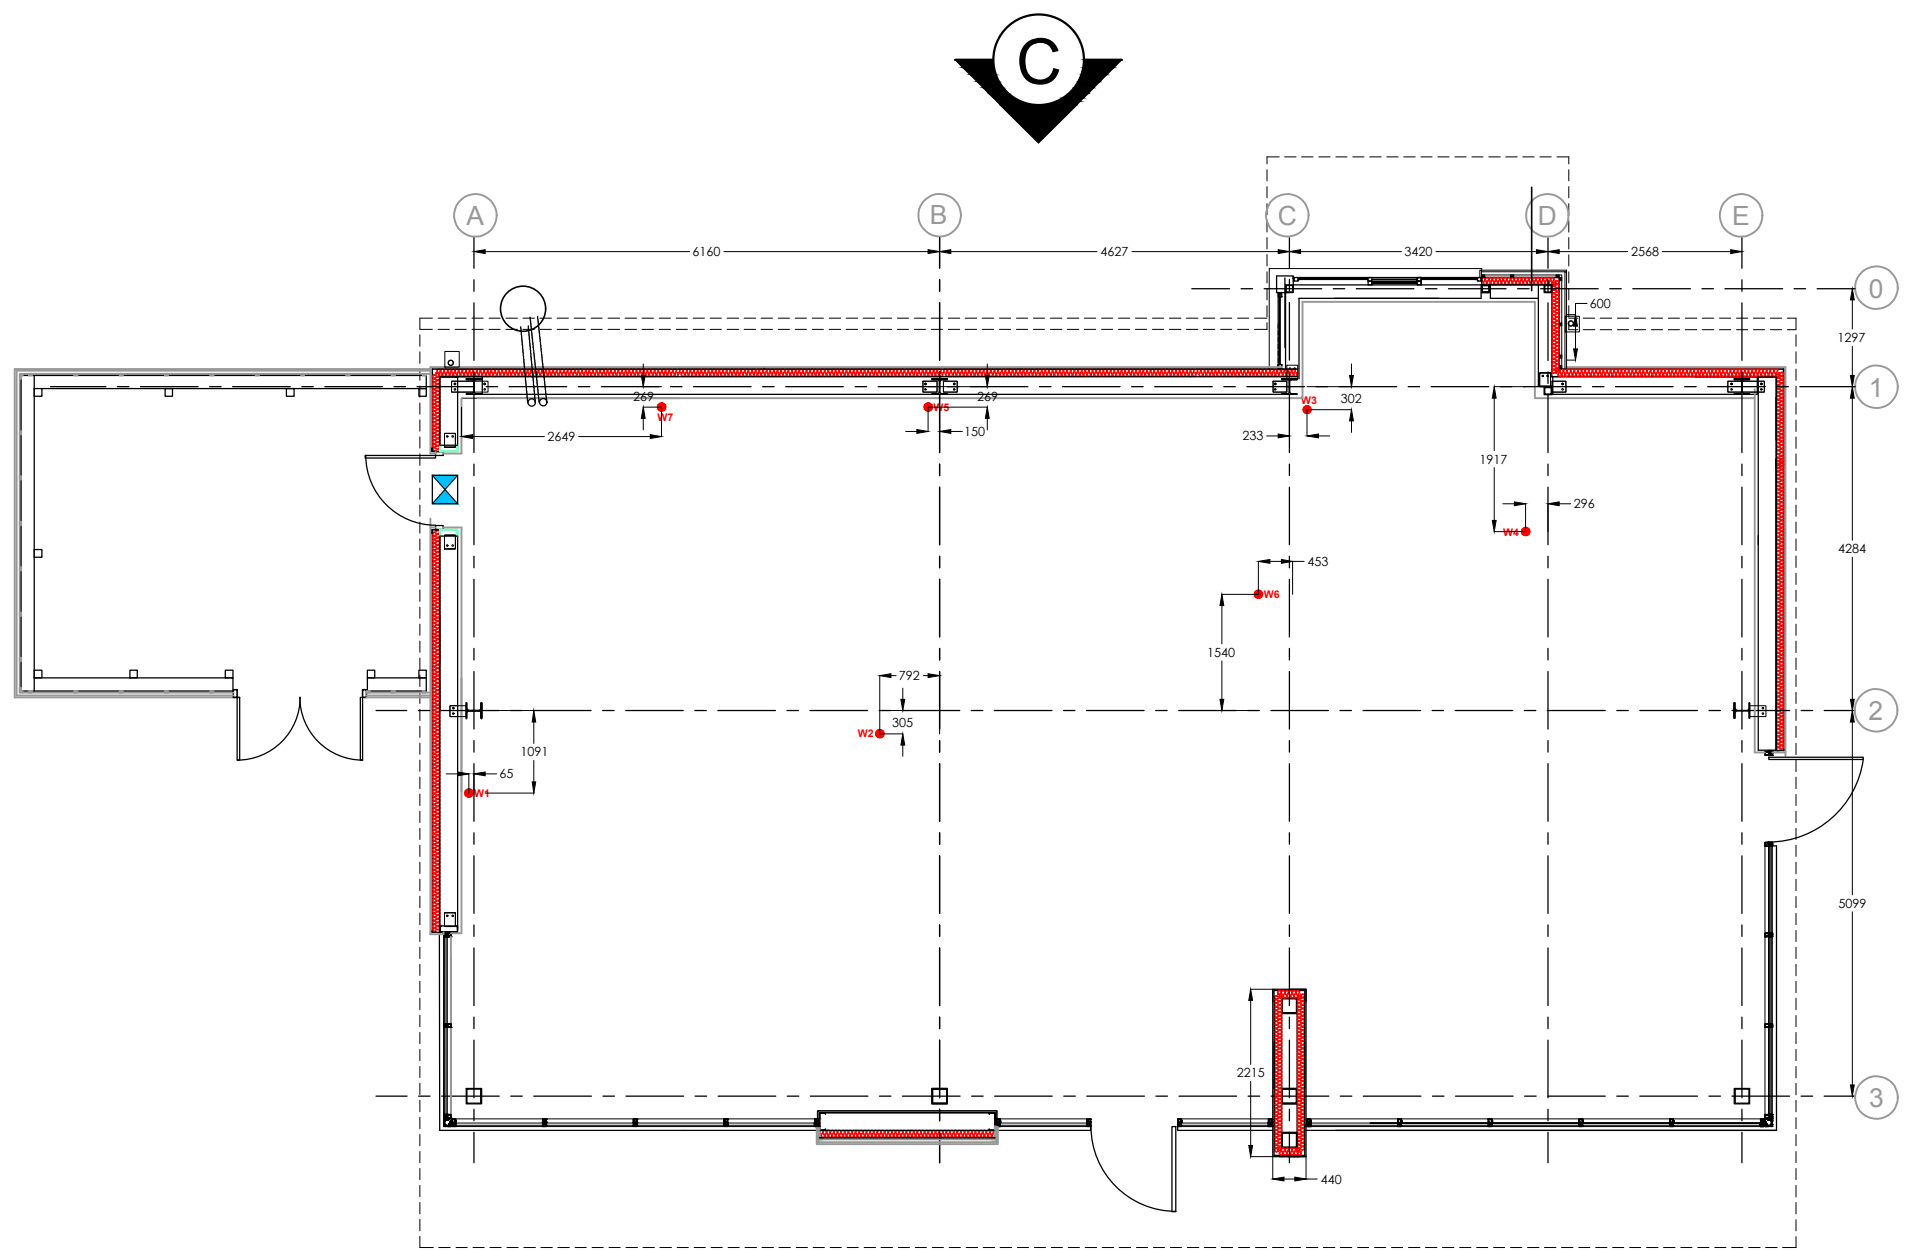

ELEVATION KEY PLAN
(INTERIOR LAYOUT SHOWN INDICATIVE ONLY)

