

Do not scale from this drawing. Architectural Drawings Ltd to be notified of any discrepancies in figure dimensions and between site conditions and drawings.

© This drawing and the works depicted within, are the copyright of Architectural Drawings Ltd and for use on this site only. Written permission should be obtained from Architectural Drawings Ltd before reproduction in whole or part.


Before commencement of the works the contractor must ensure that all existing services, cables and connections are all retained unless stated, tested and connection points. This drawing must be read in conjunction with and checked against the relevant specifications and details in the relevant engineering drawings.

Discrepancies must be reported to Architectural Drawings Ltd.




The contractor must satisfy himself with the adequacy of the site conditions and ensure that the foundations appropriate to the ground conditions are used for any part of the works.

This drawing should not be relied upon to give information on ground conditions and foundations.


The Contractor is to carry out the work in accordance with the Building Regulations, relevant Control Orders, Statutory Orders

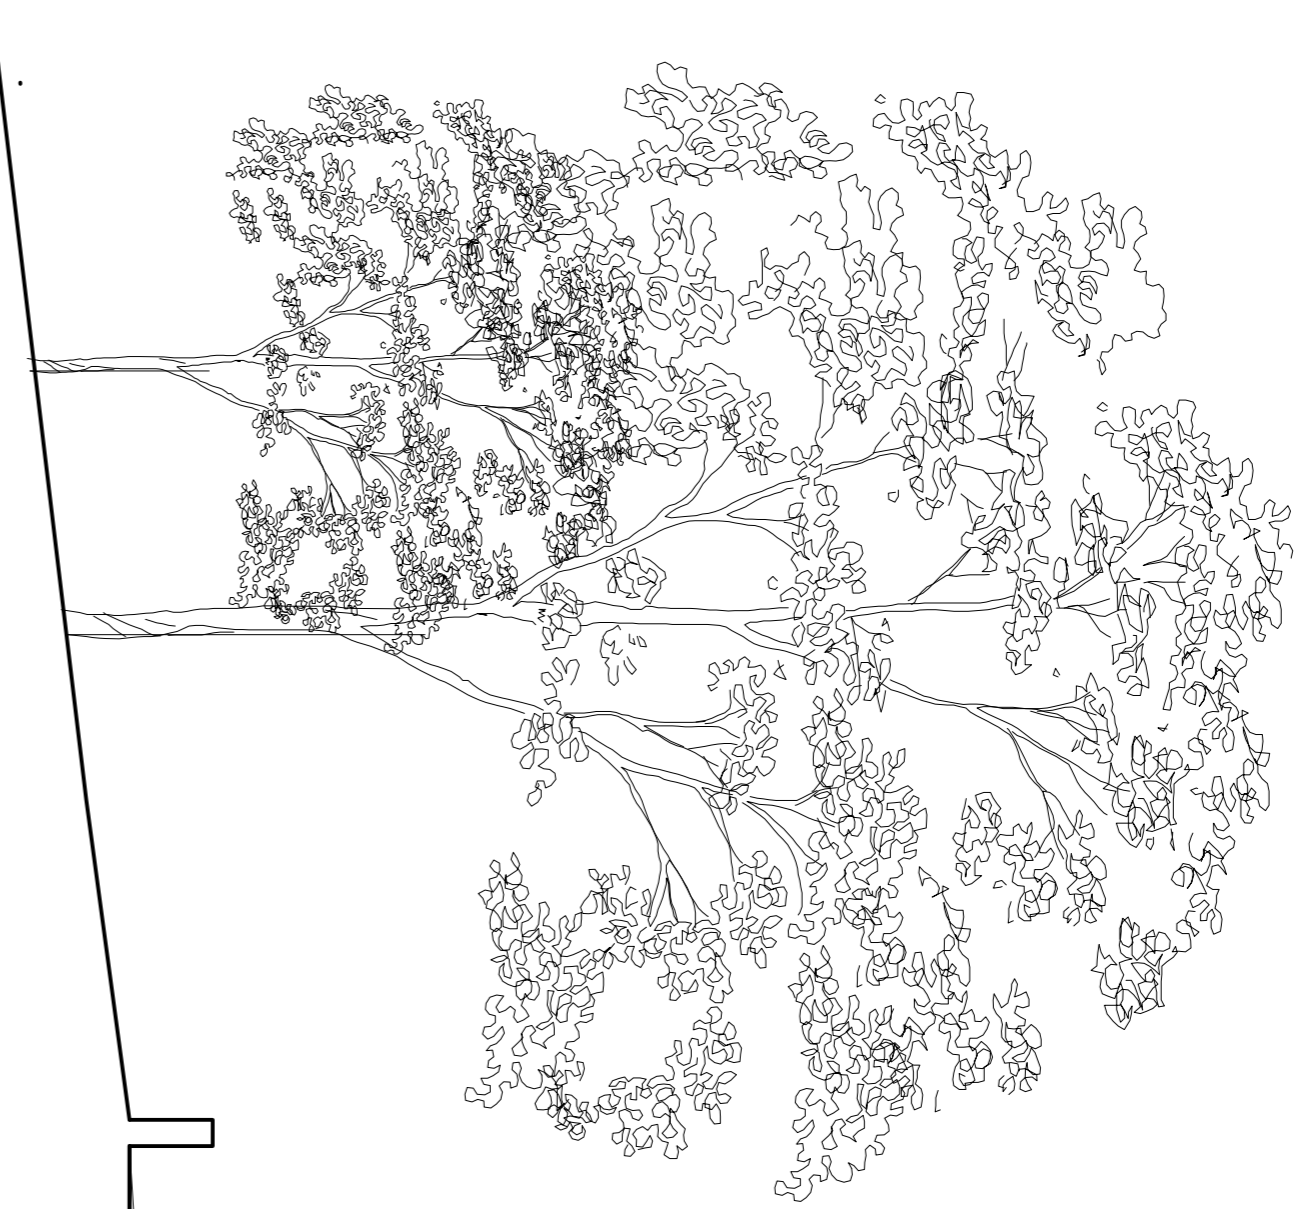



TYPICAL SITE SECTION ALONG FRONT ELEVATIONS

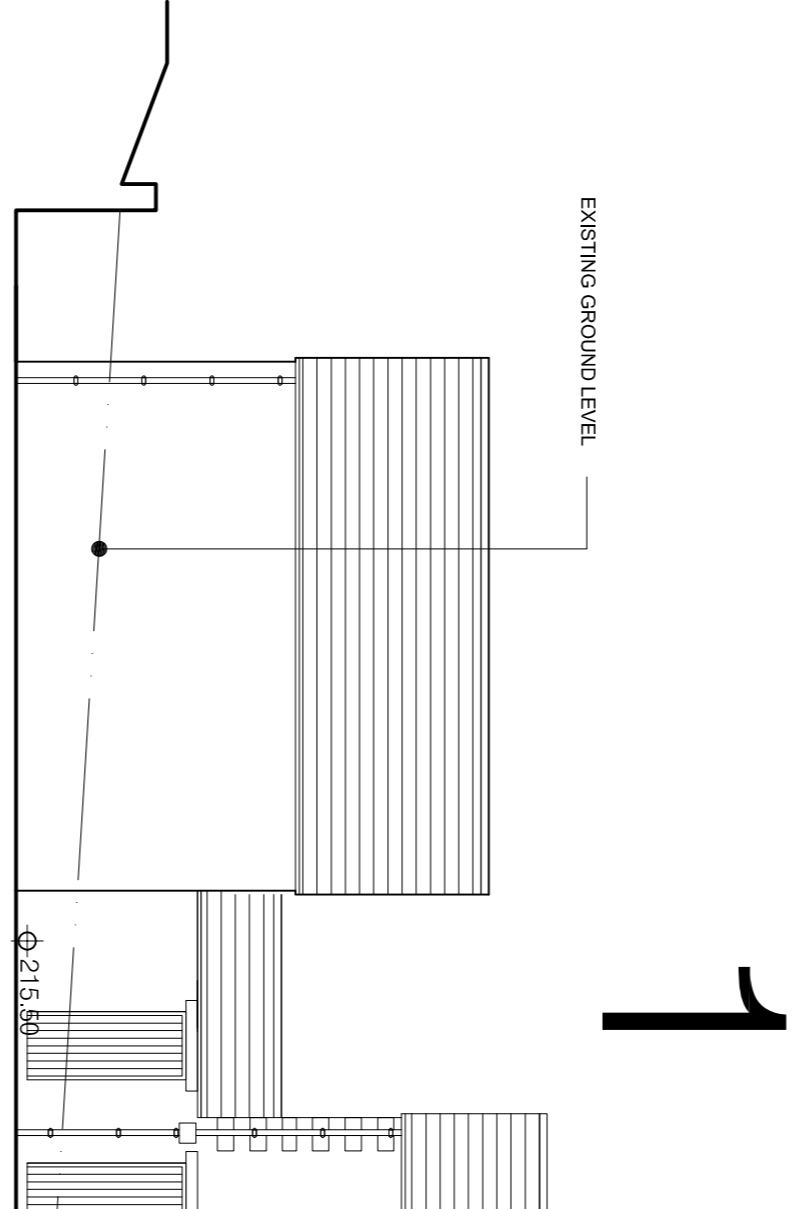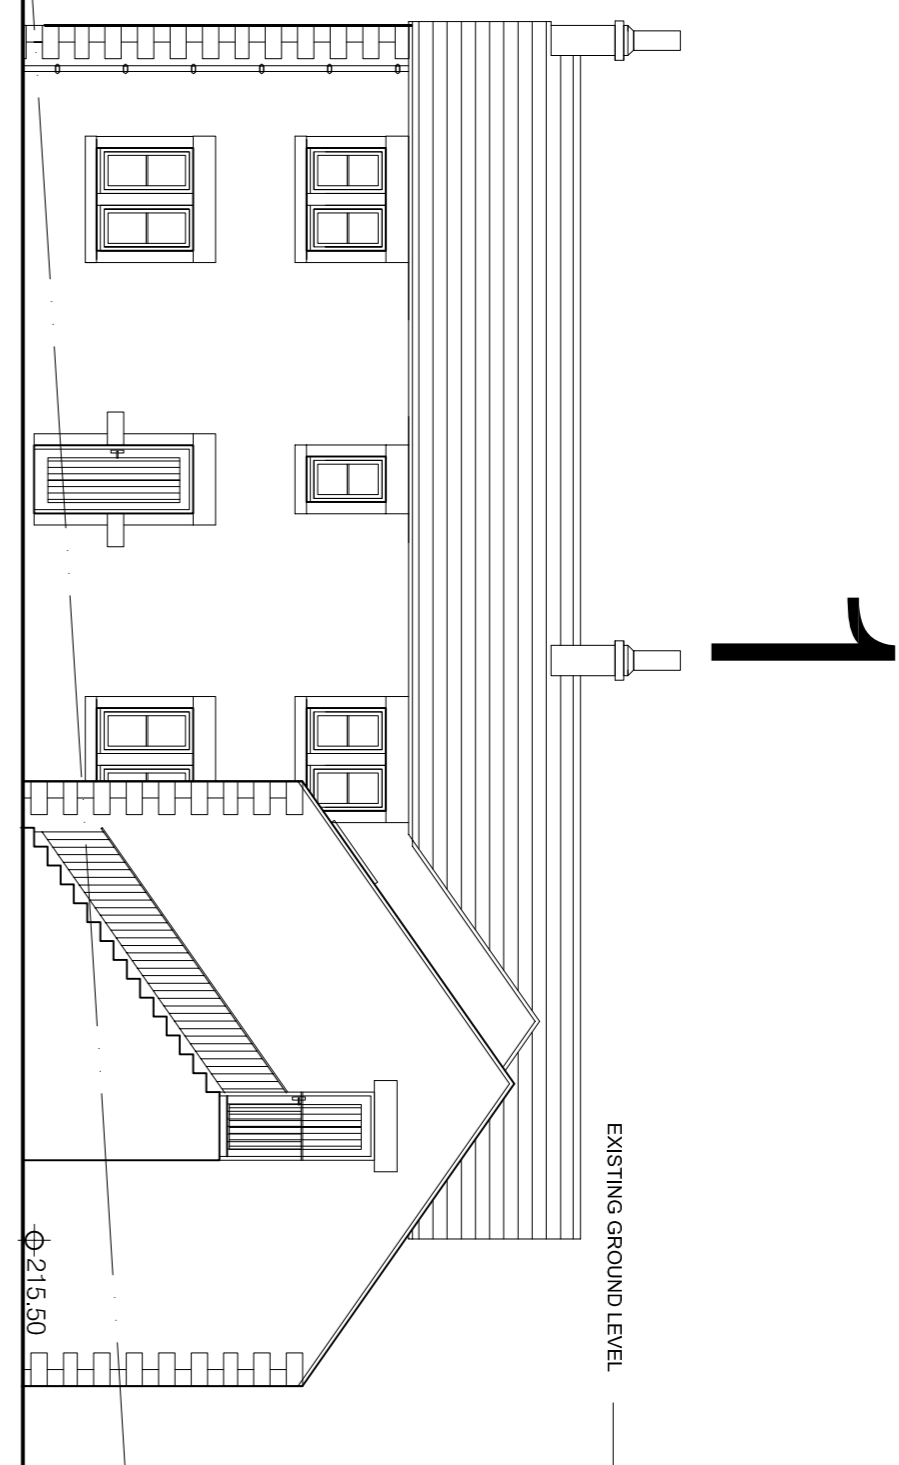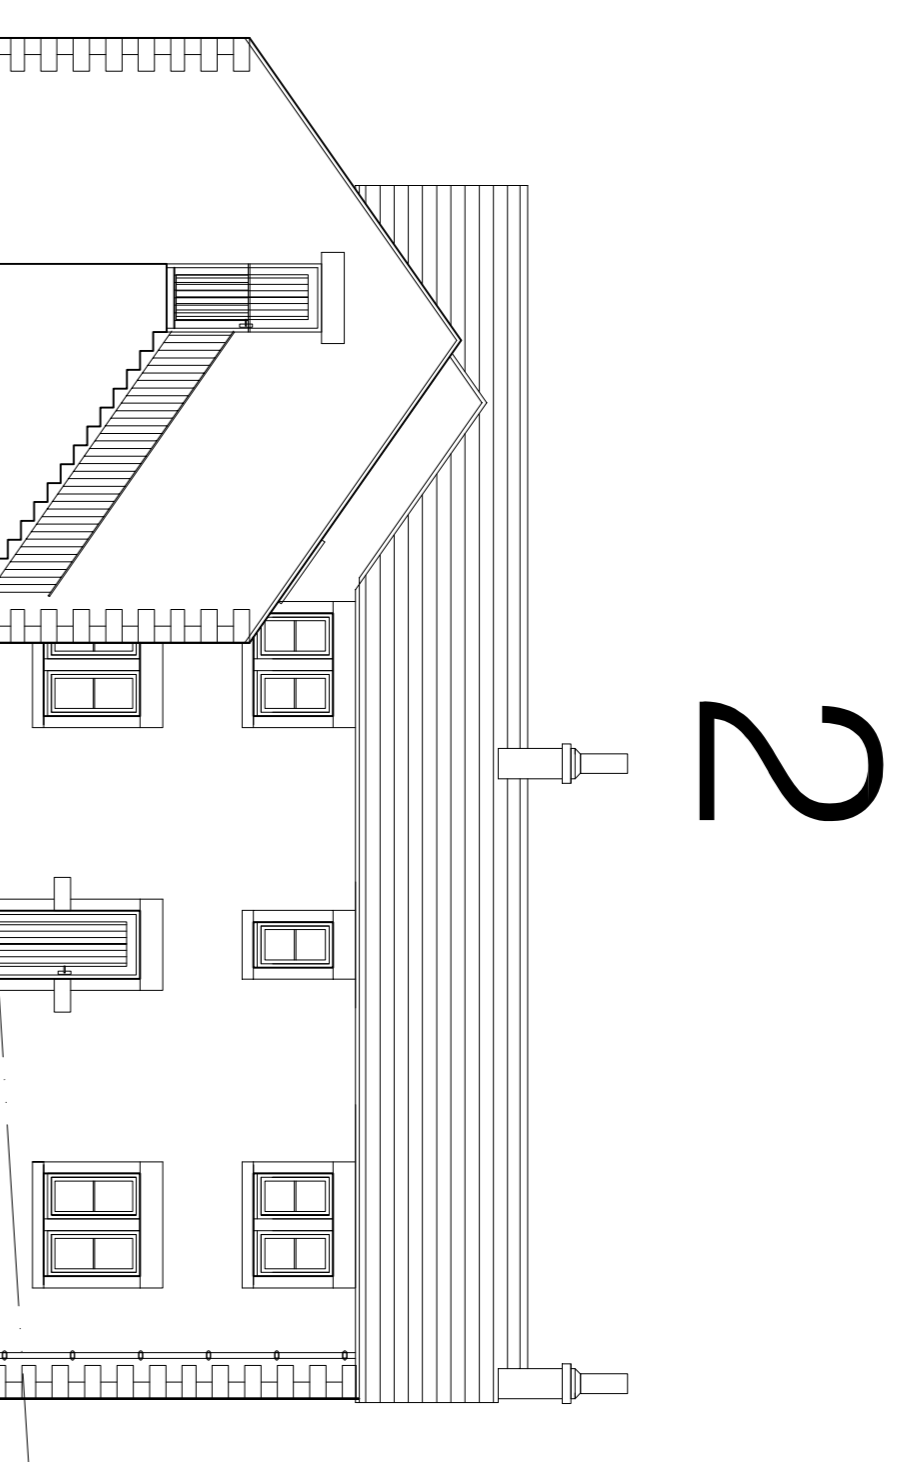

TYPICAL SITE SECTION ALONG PLOT NO 1 SIDE ELEVATION

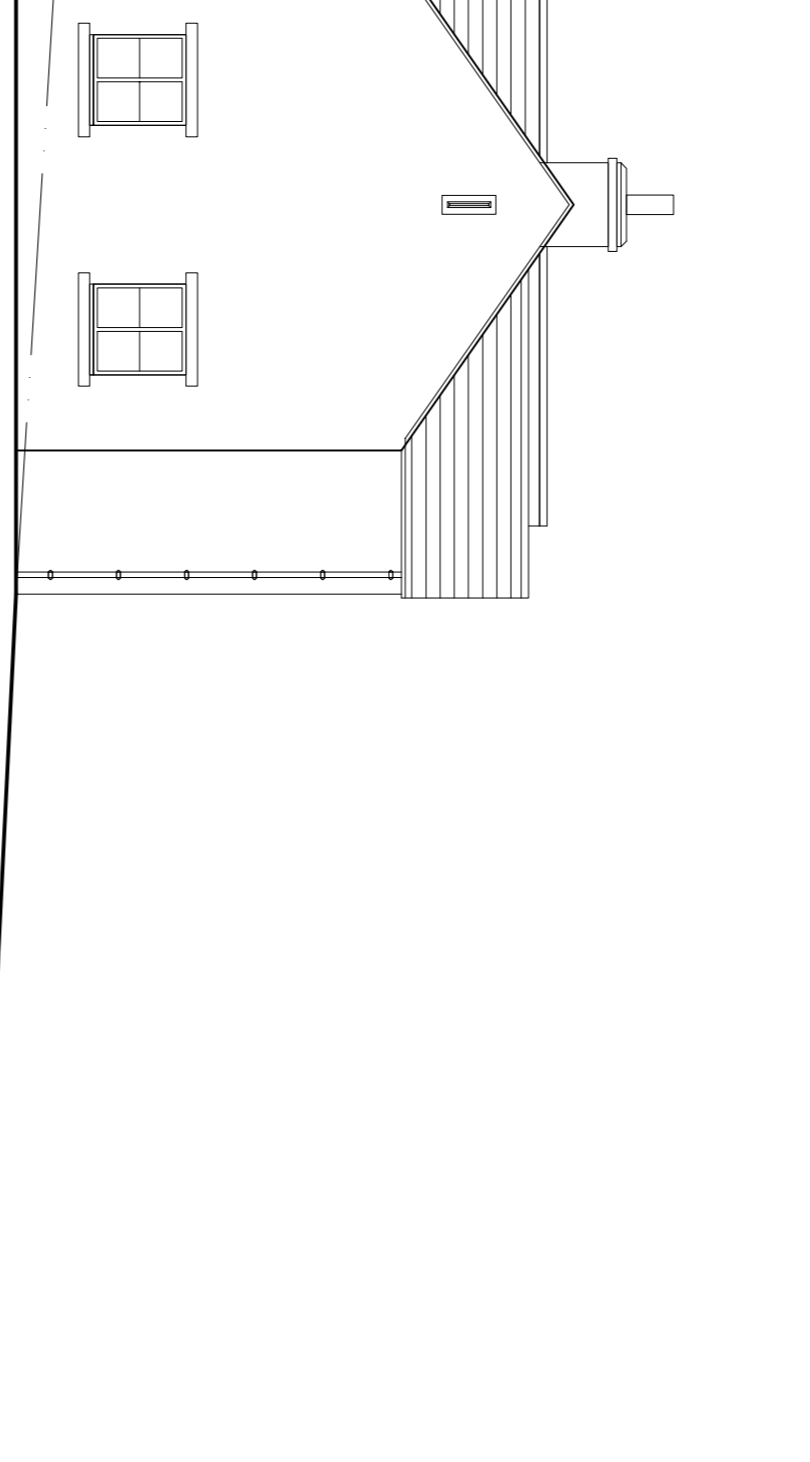

TYPICAL SITE SECTION ALONG PLOT NO 2 SIDE ELEVATION

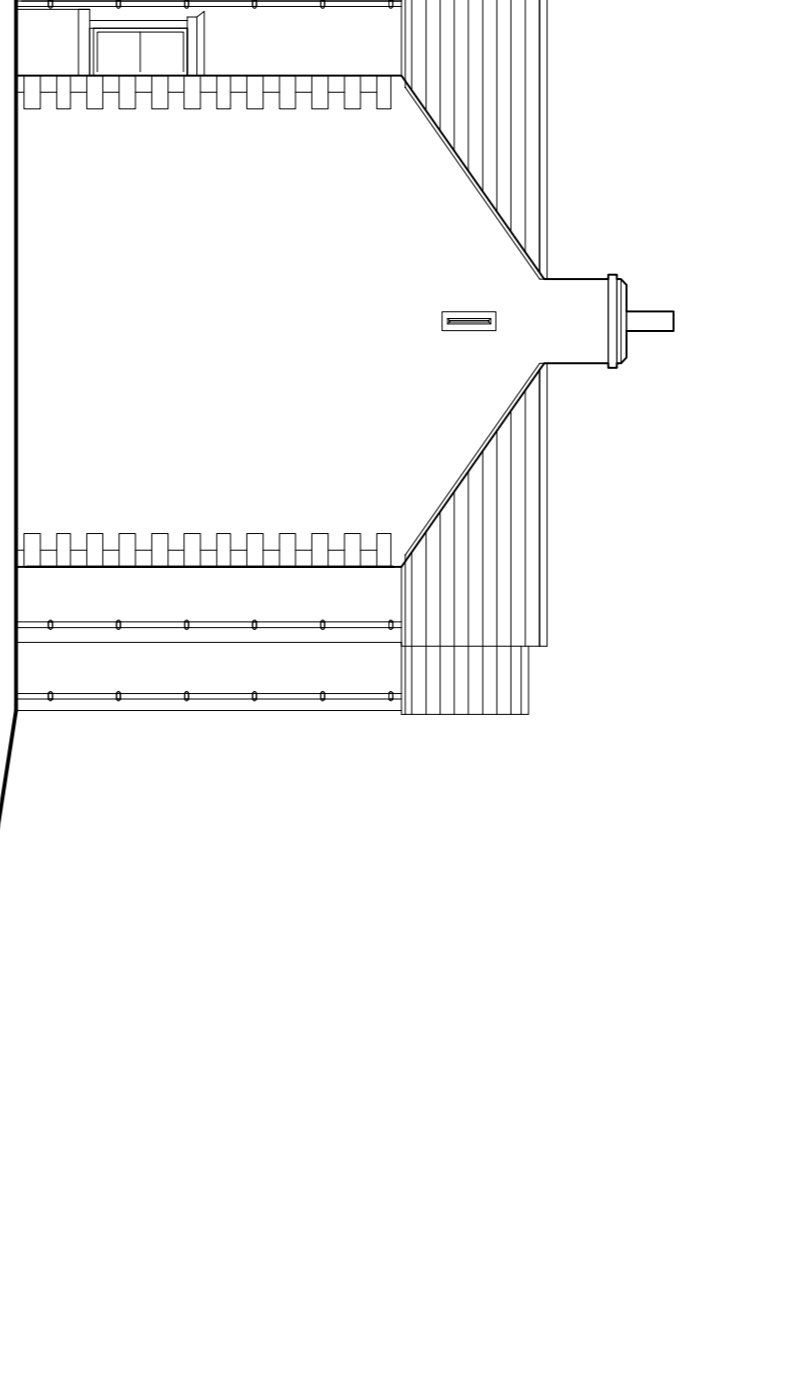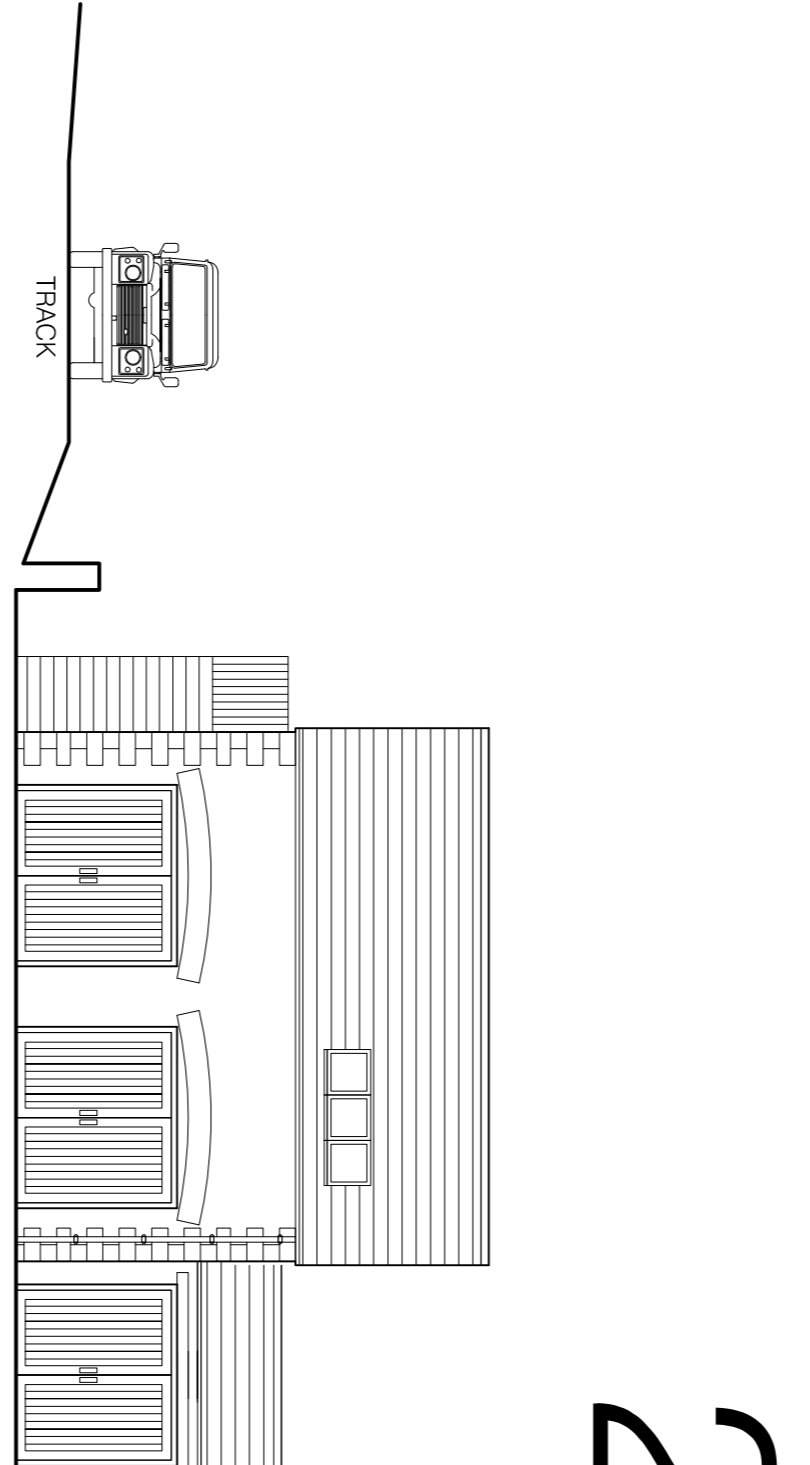

revisions
architecturaldrawings Ltd
DESIGN | DEVELOPMENT | BUILDING
44 Park Road, Barnham, ST16 1TE
Tel: 01223 262311
info@architecturaldrawings.co.uk
www.architecturaldrawings.co.uk

REVISIONS
No. Date
CLIENT
THE WHARNCLEFFE ESTATE
WORTLEY VILLAGE PLAN

TITLE
SITE 8
TYPICAL SITE SECTIONS

DRAWING STATUS
INFORMATION
SCALE 1:100 @ A1
DATE MARCH 2016
JOB NO. DRAWING NUMBER
707 08-03 REV