





PROPOSED SINGLE
STOREY EXTENSION.

17A. DARTON LANE.
PROPOSED EXTENSION.

BLOCK PLAN.
SCALE 1:200

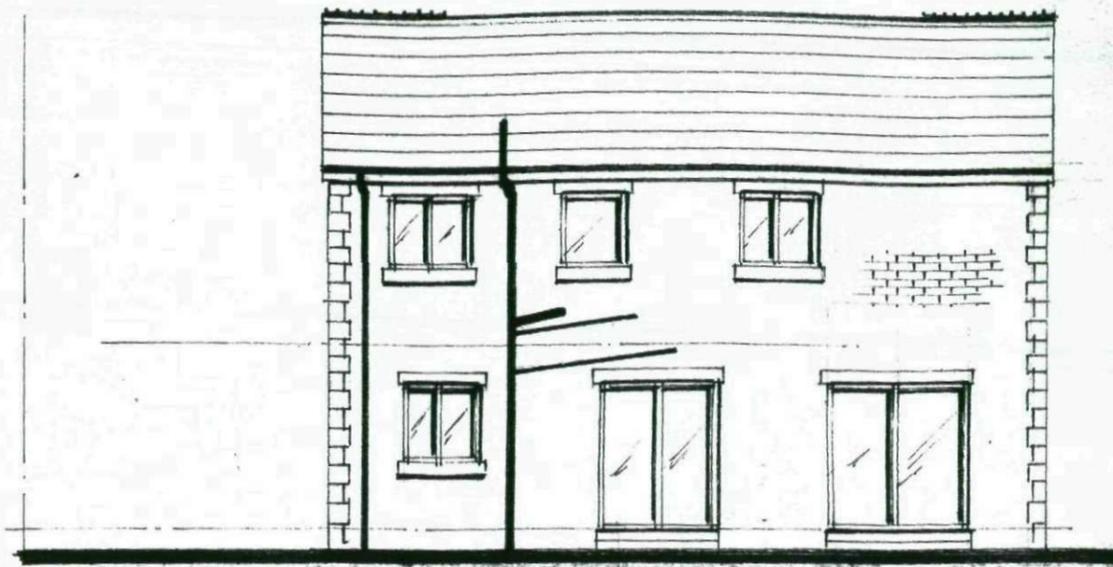

Existing Rear Elevation

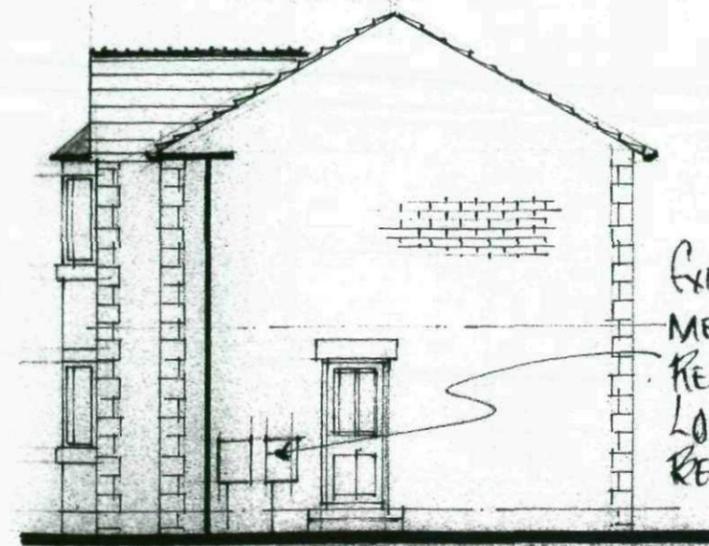

Existing Side Elevation On A



Existing Front Elevation


17A DARTON LANE
BARNSELY

S75 5AH.

PROPOSED SINGLE STOREY EXTENSION.

EXISTING ELEVATIONS.

DRAWING NO DC 3/1. SCALE 1:100

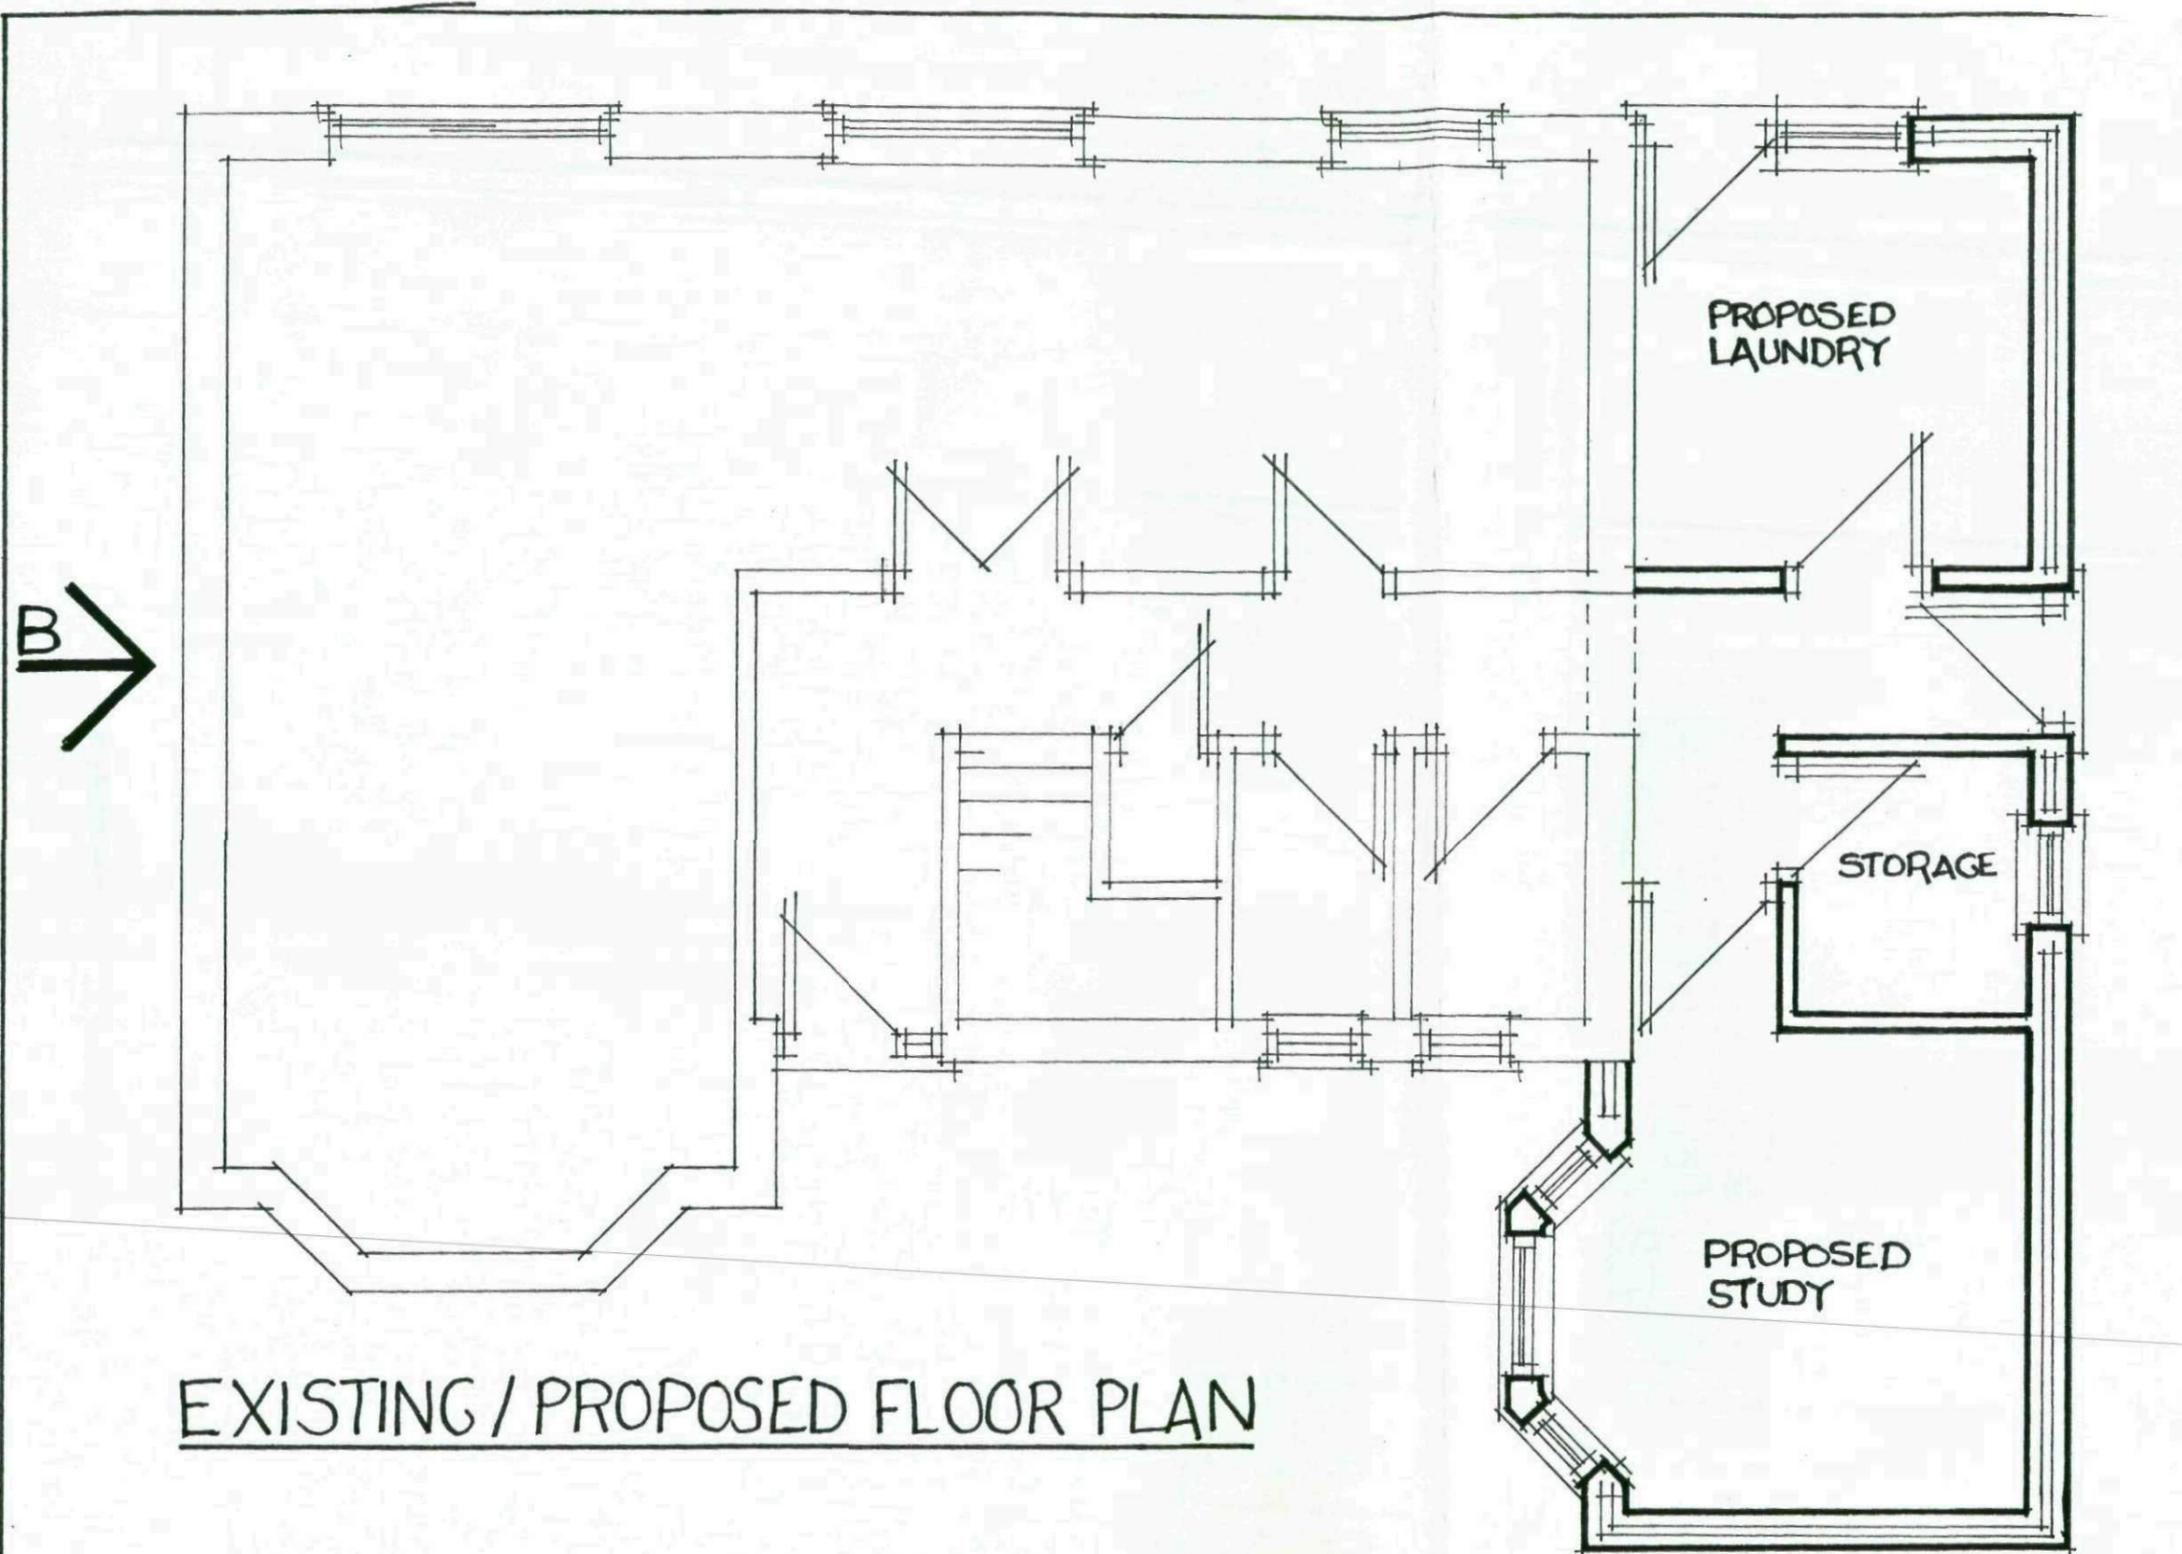

EXISTING / PROPOSED FLOOR PLAN

EXISTING BOUNDRY FENCE 2M HIGH


PROPOSED EXTENSION: 17A DARTON LANE DARTON BARNSELY S75 5AH.	
PROPOSED PLAN	
DRAWING NO: DC 2/1	
DATE:	SCALE: 1:50

EXISTING GARAGE BLOCK.


NOTE:
 ALL EXISTING FEATURES
 SUCH AS STONE QUOINS,
 STONE WINDOW SURROUNDS
 RIDGEDETAIL ETC. TO BE
 RE-PRODUCED ON THE
 PROPOSED EXTENSION



FRONT ELEVATION

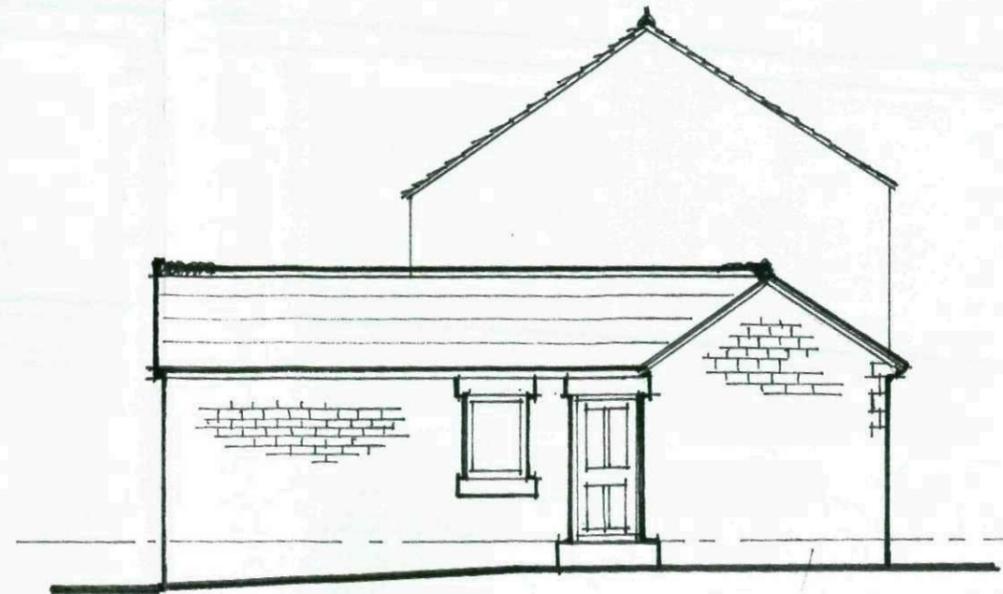

SIDE ELEVATION A

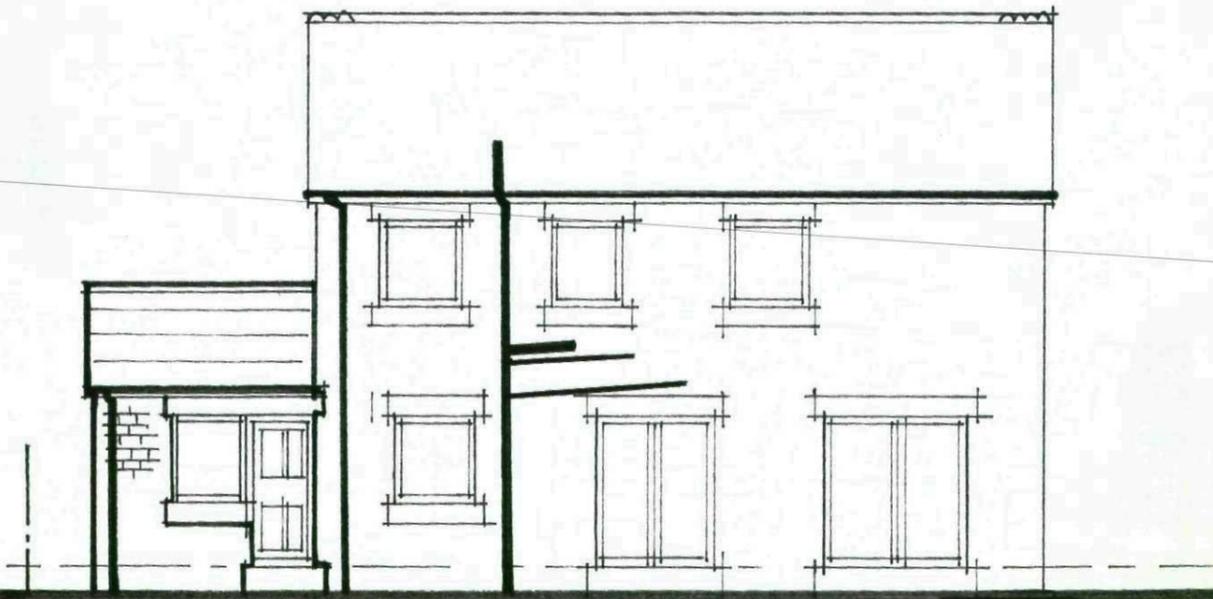

REAR ELEVATION



SIDE ELEVATION B


PROPOSED EXTENSION
 17A DARTON LANE
 DARTON
 BARNSELY
 S75 5AH.

PROPOSED ELEVATIONS.

DRAWING NO:
 DC 1/1

DATE:

SCALE:
 1:100

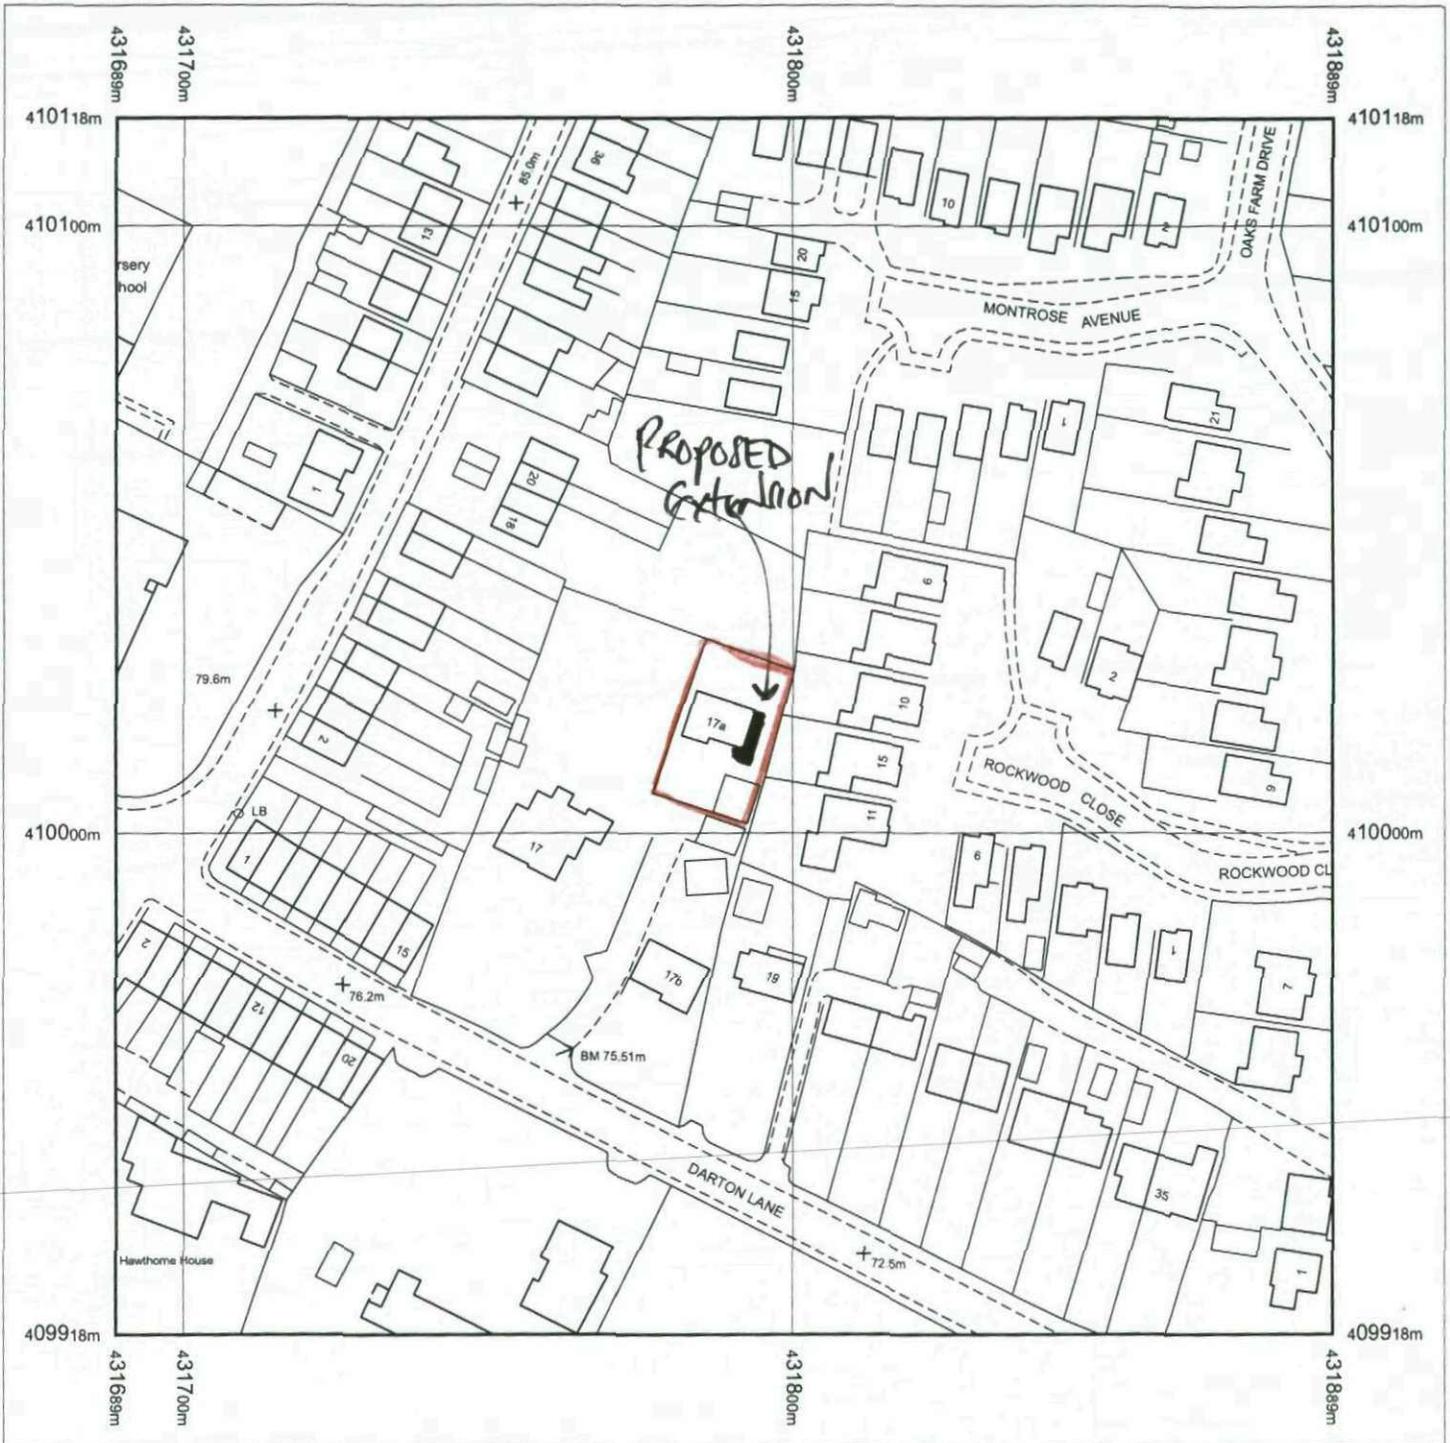


Produced 08.05.2008 from the Ordnance Survey National Geographic Database and incorporating surveyed revision available at this date. © Crown Copyright 2008.

Reproduction in whole or part is prohibited without the prior permission of Ordnance Survey.

Ordnance Survey and the OS Symbol are registered trademarks and OS Sitemap is a trademark of Ordnance Survey, the national mapping agency of Great Britain.

The representation of a road, track or path is no evidence of a right of way.

The representation of features as lines is no evidence of a property boundary.

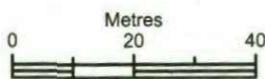

Scale 1:1250

Supplied by: **National Map Centre**
 Serial number: 01663500
 Centre coordinates: 431789 410017.88

Further information can be found on the OS Sitemap Information leaflet or the Ordnance Survey web site:
www.ordnancesurvey.co.uk

17A DARTON LANE
DARTON
S75 5AH