



PLAN VIEW
SCALE 1:50

ACCESS STEPS

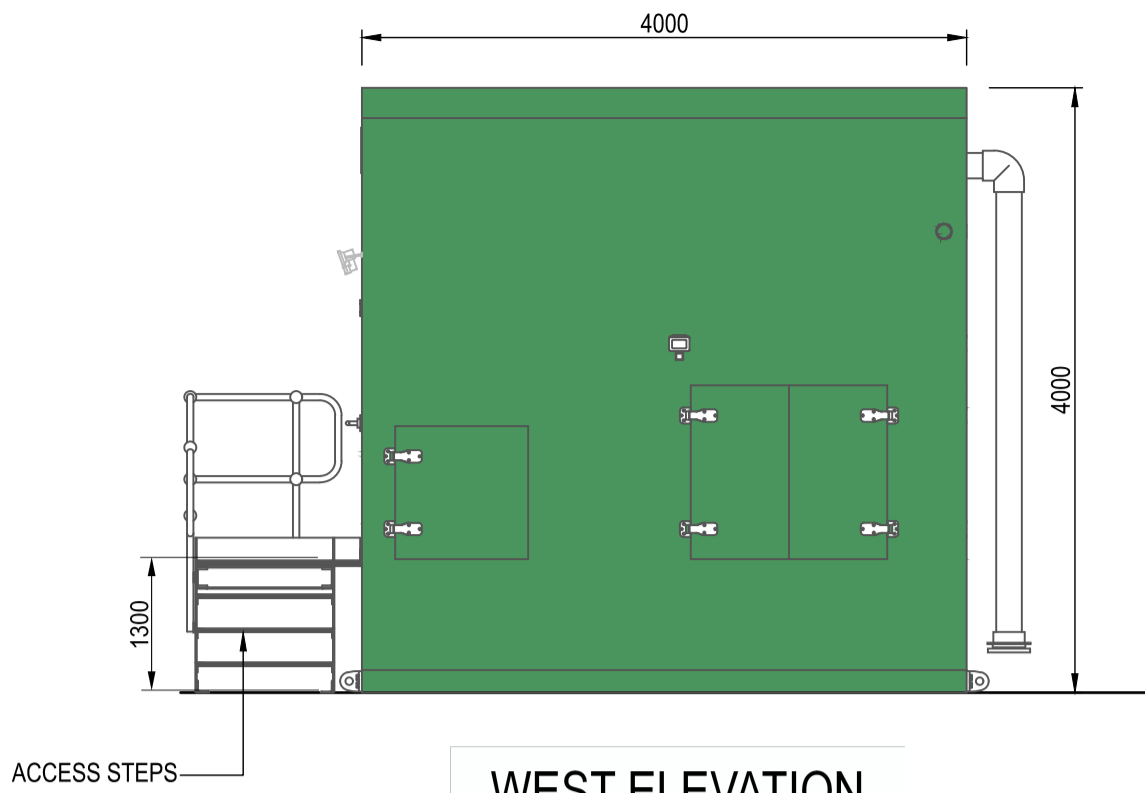


WEST ELEVATION
(FACING EAST)
SCALE 1:50

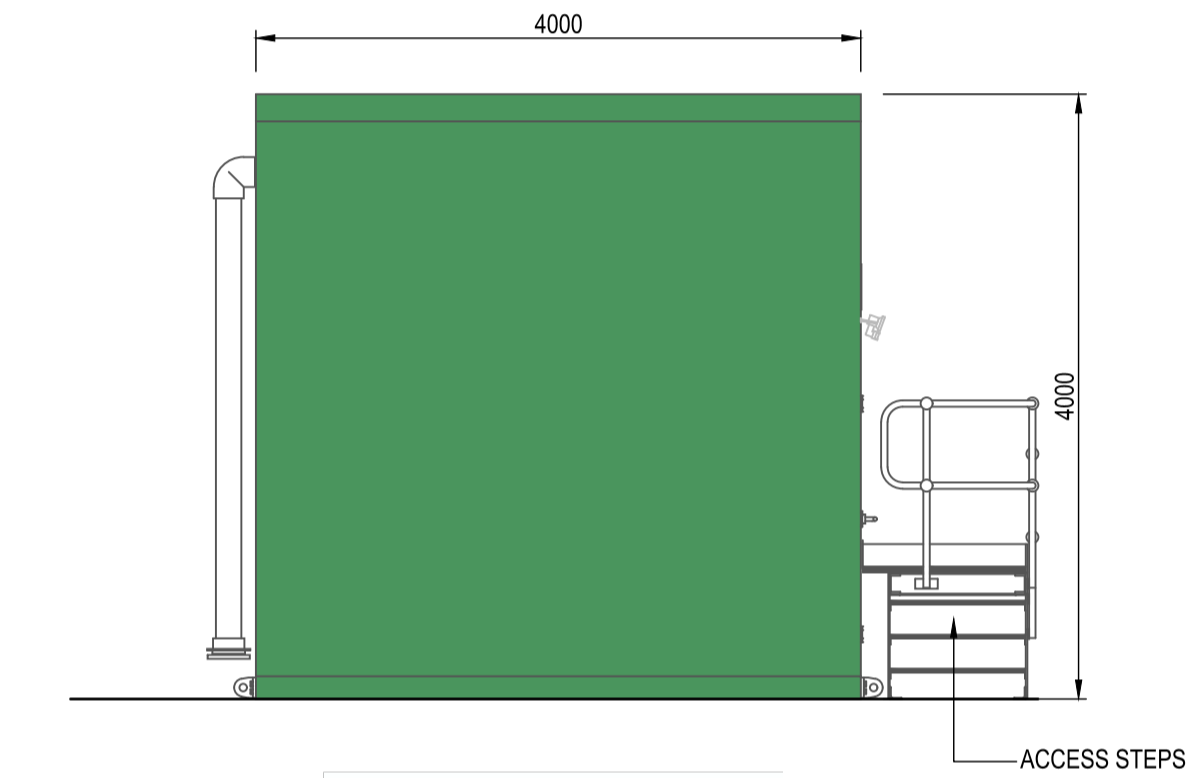


EAST ELEVATION
(FACING WEST)
SCALE 1:50

ACCESS STEPS

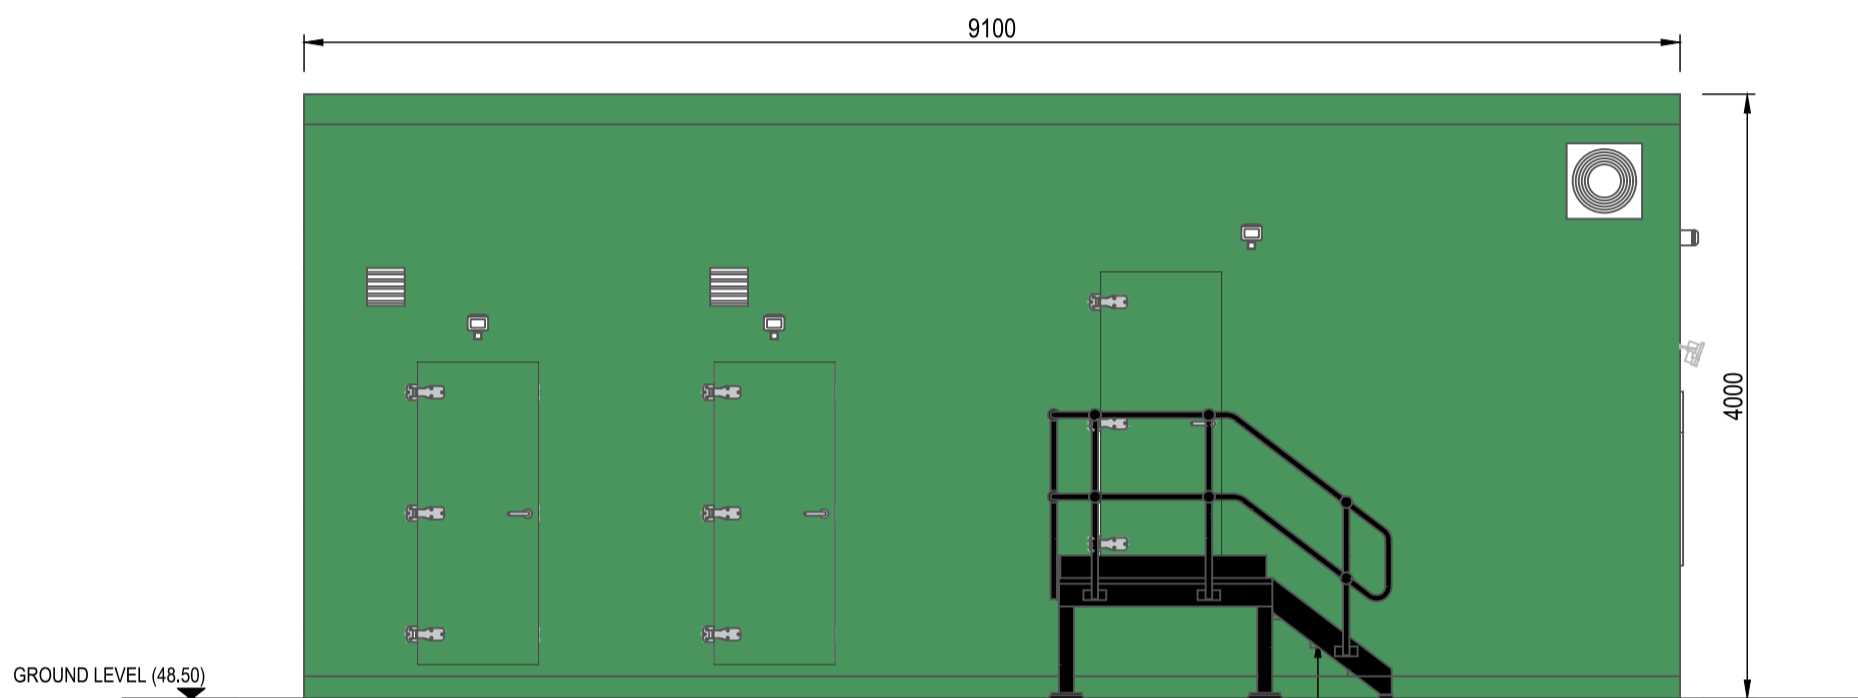

NORTH ELEVATION
(FACING SOUTH)
SCALE 1:50

ACCESS STEPS

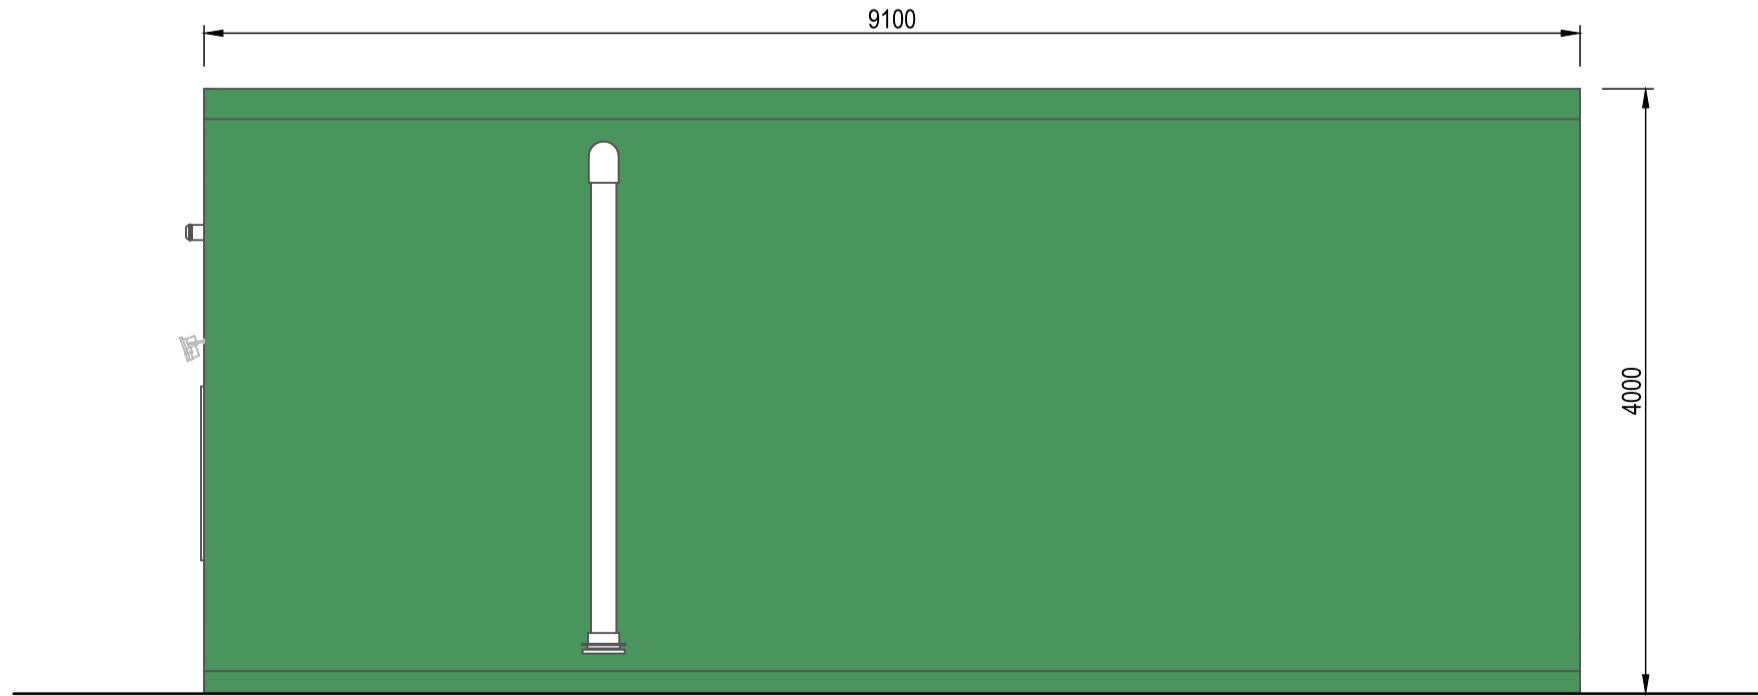

SOUTH ELEVATION
(FACING NORTH)
SCALE 1:50

KIOSK FINISHES AND COLOUR:

- EXTERIOR COLOUR OF THE KIOSK TO BE BS 4800 14C 39 (DARK GREEN)
- KIOSK TO BE SINGLE SKIN GRP LAMINATES, ANTI-VANDAL TEXTURED FINISHES

DISCLAIMERS & NOTES:

THIS DRAWING IS ISSUED FOR THE SOLE AND EXCLUSIVE USE OF THE NAMED RECIPIENT.

GENERAL NOTES:

- ALL DIMENSIONS ARE IN MILLIMETRES AND LEVELS ARE IN METRES ABOVE ORDNANCE DATUM
- ACCESS TO BE FROM PUBLIC HIGHWAY

