




SOUTH WEST ELEVATION 1:100

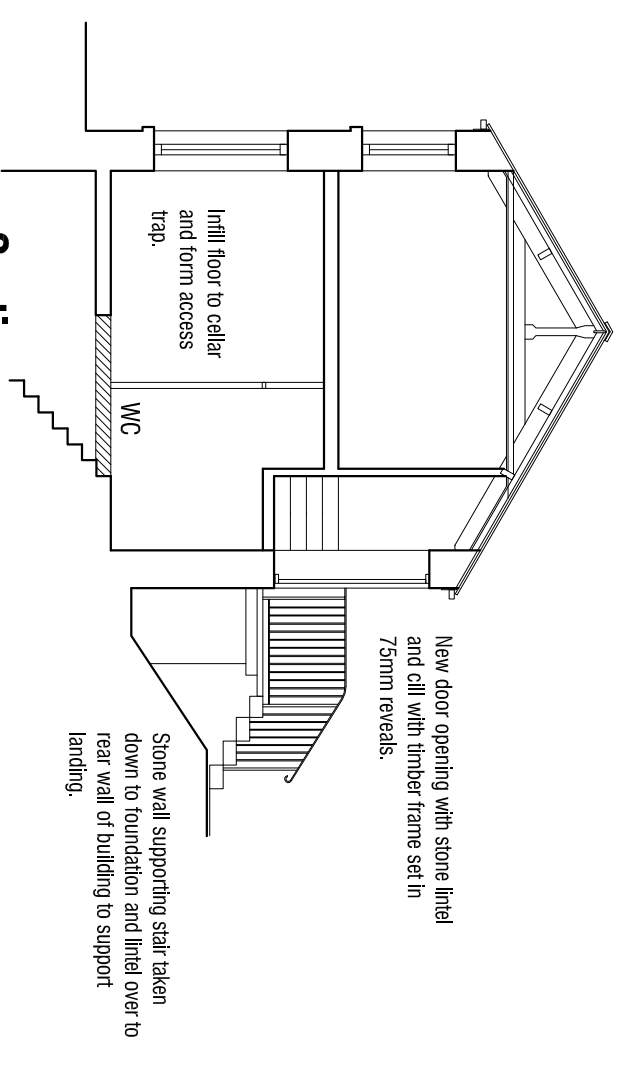

Section 1:100

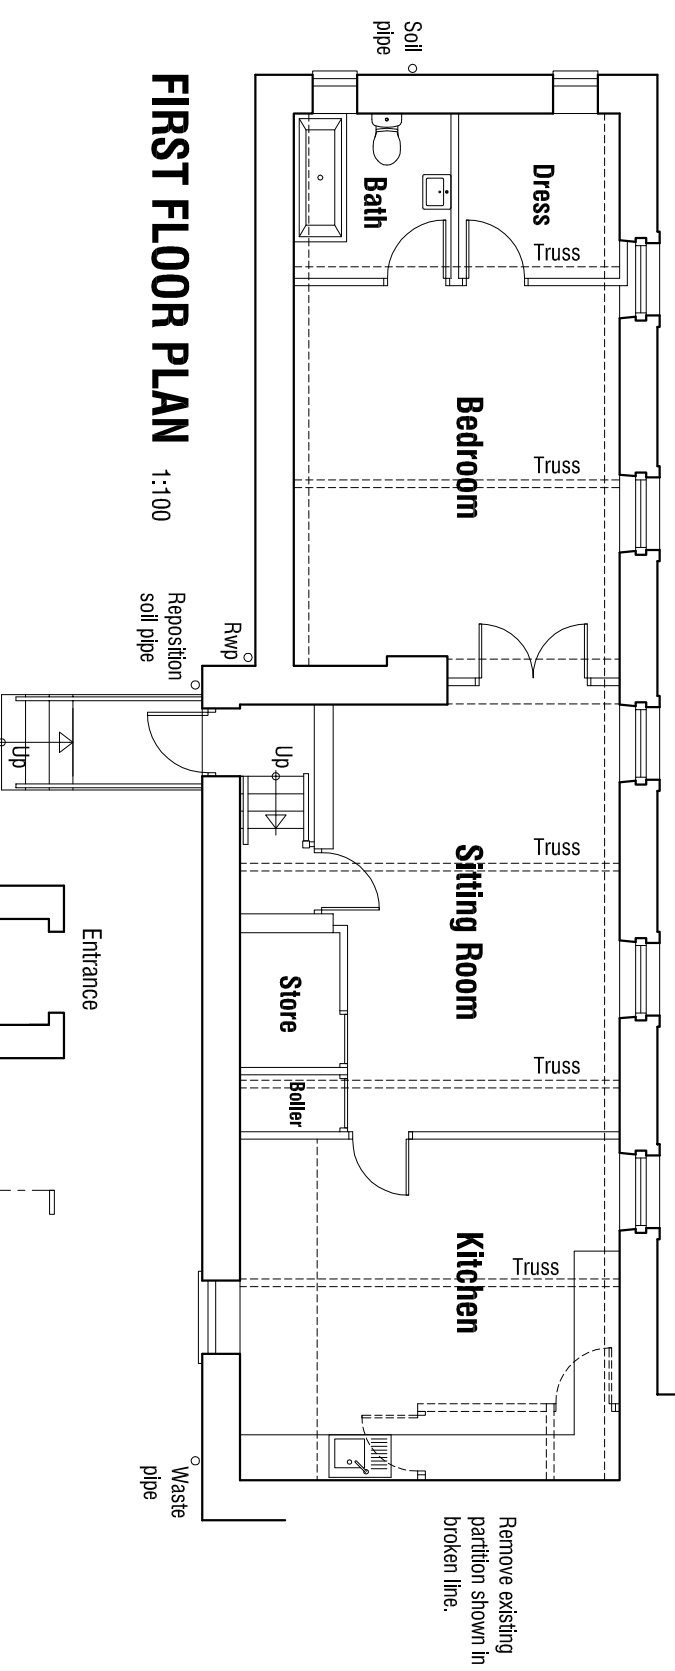

FIRST FLOOR PLAN 1:100

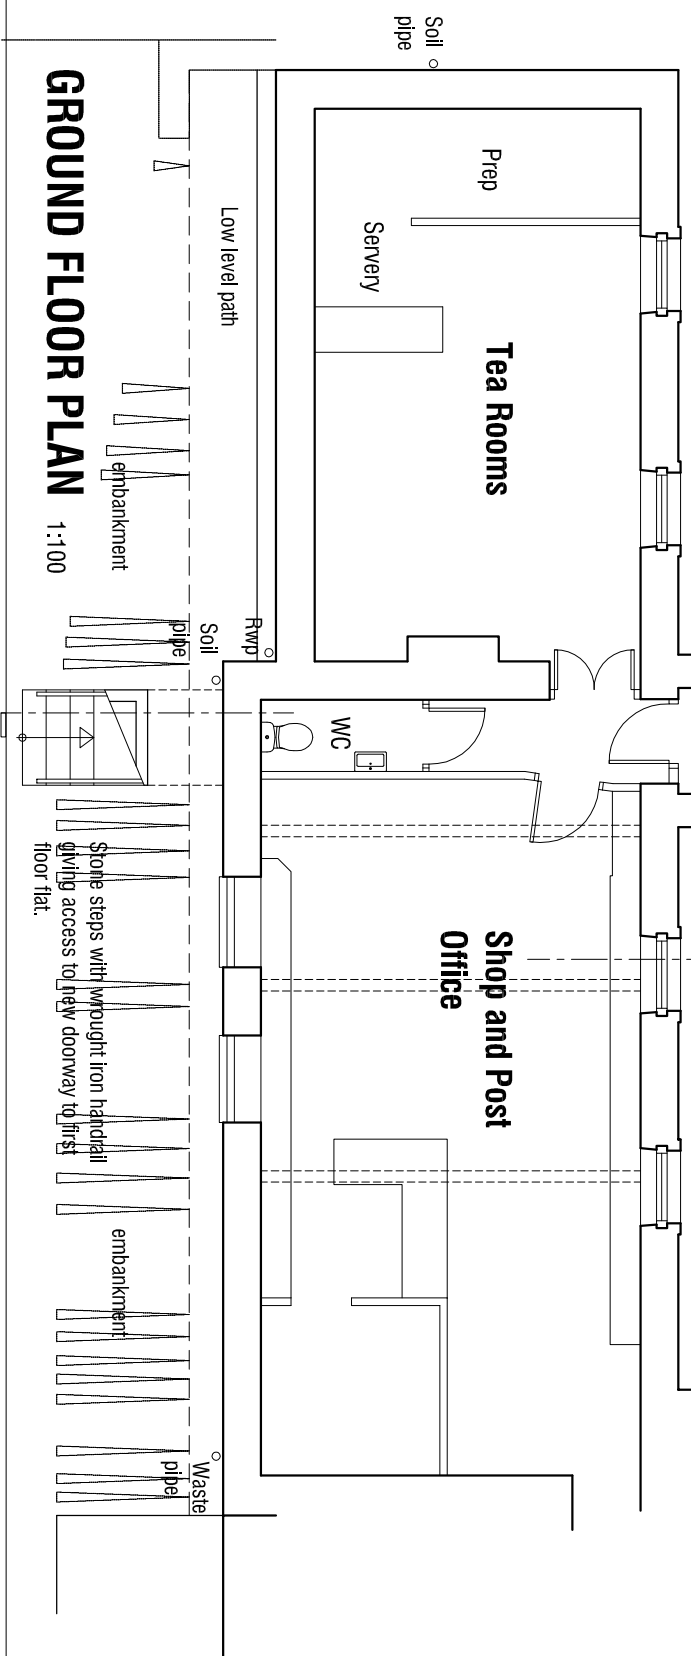

GROUND FLOOR PLAN 1:100

Change of Use of first floor Office to Flat
above Wortley Post Office, Shop and Tea
Rooms Wortley Village
SHEFFIELD
S35 7DB

AS PROPOSALS

Scale 1:100 @ A3	Ref 12.23
Date April 2013	Drwg No P1A



architectural design and building consultants

Fairfield House
Berneslai Close Barnsley
S70 2FL
T: 01226 286256
M: 07881898300
E: mboothdesign@btconnect.com