


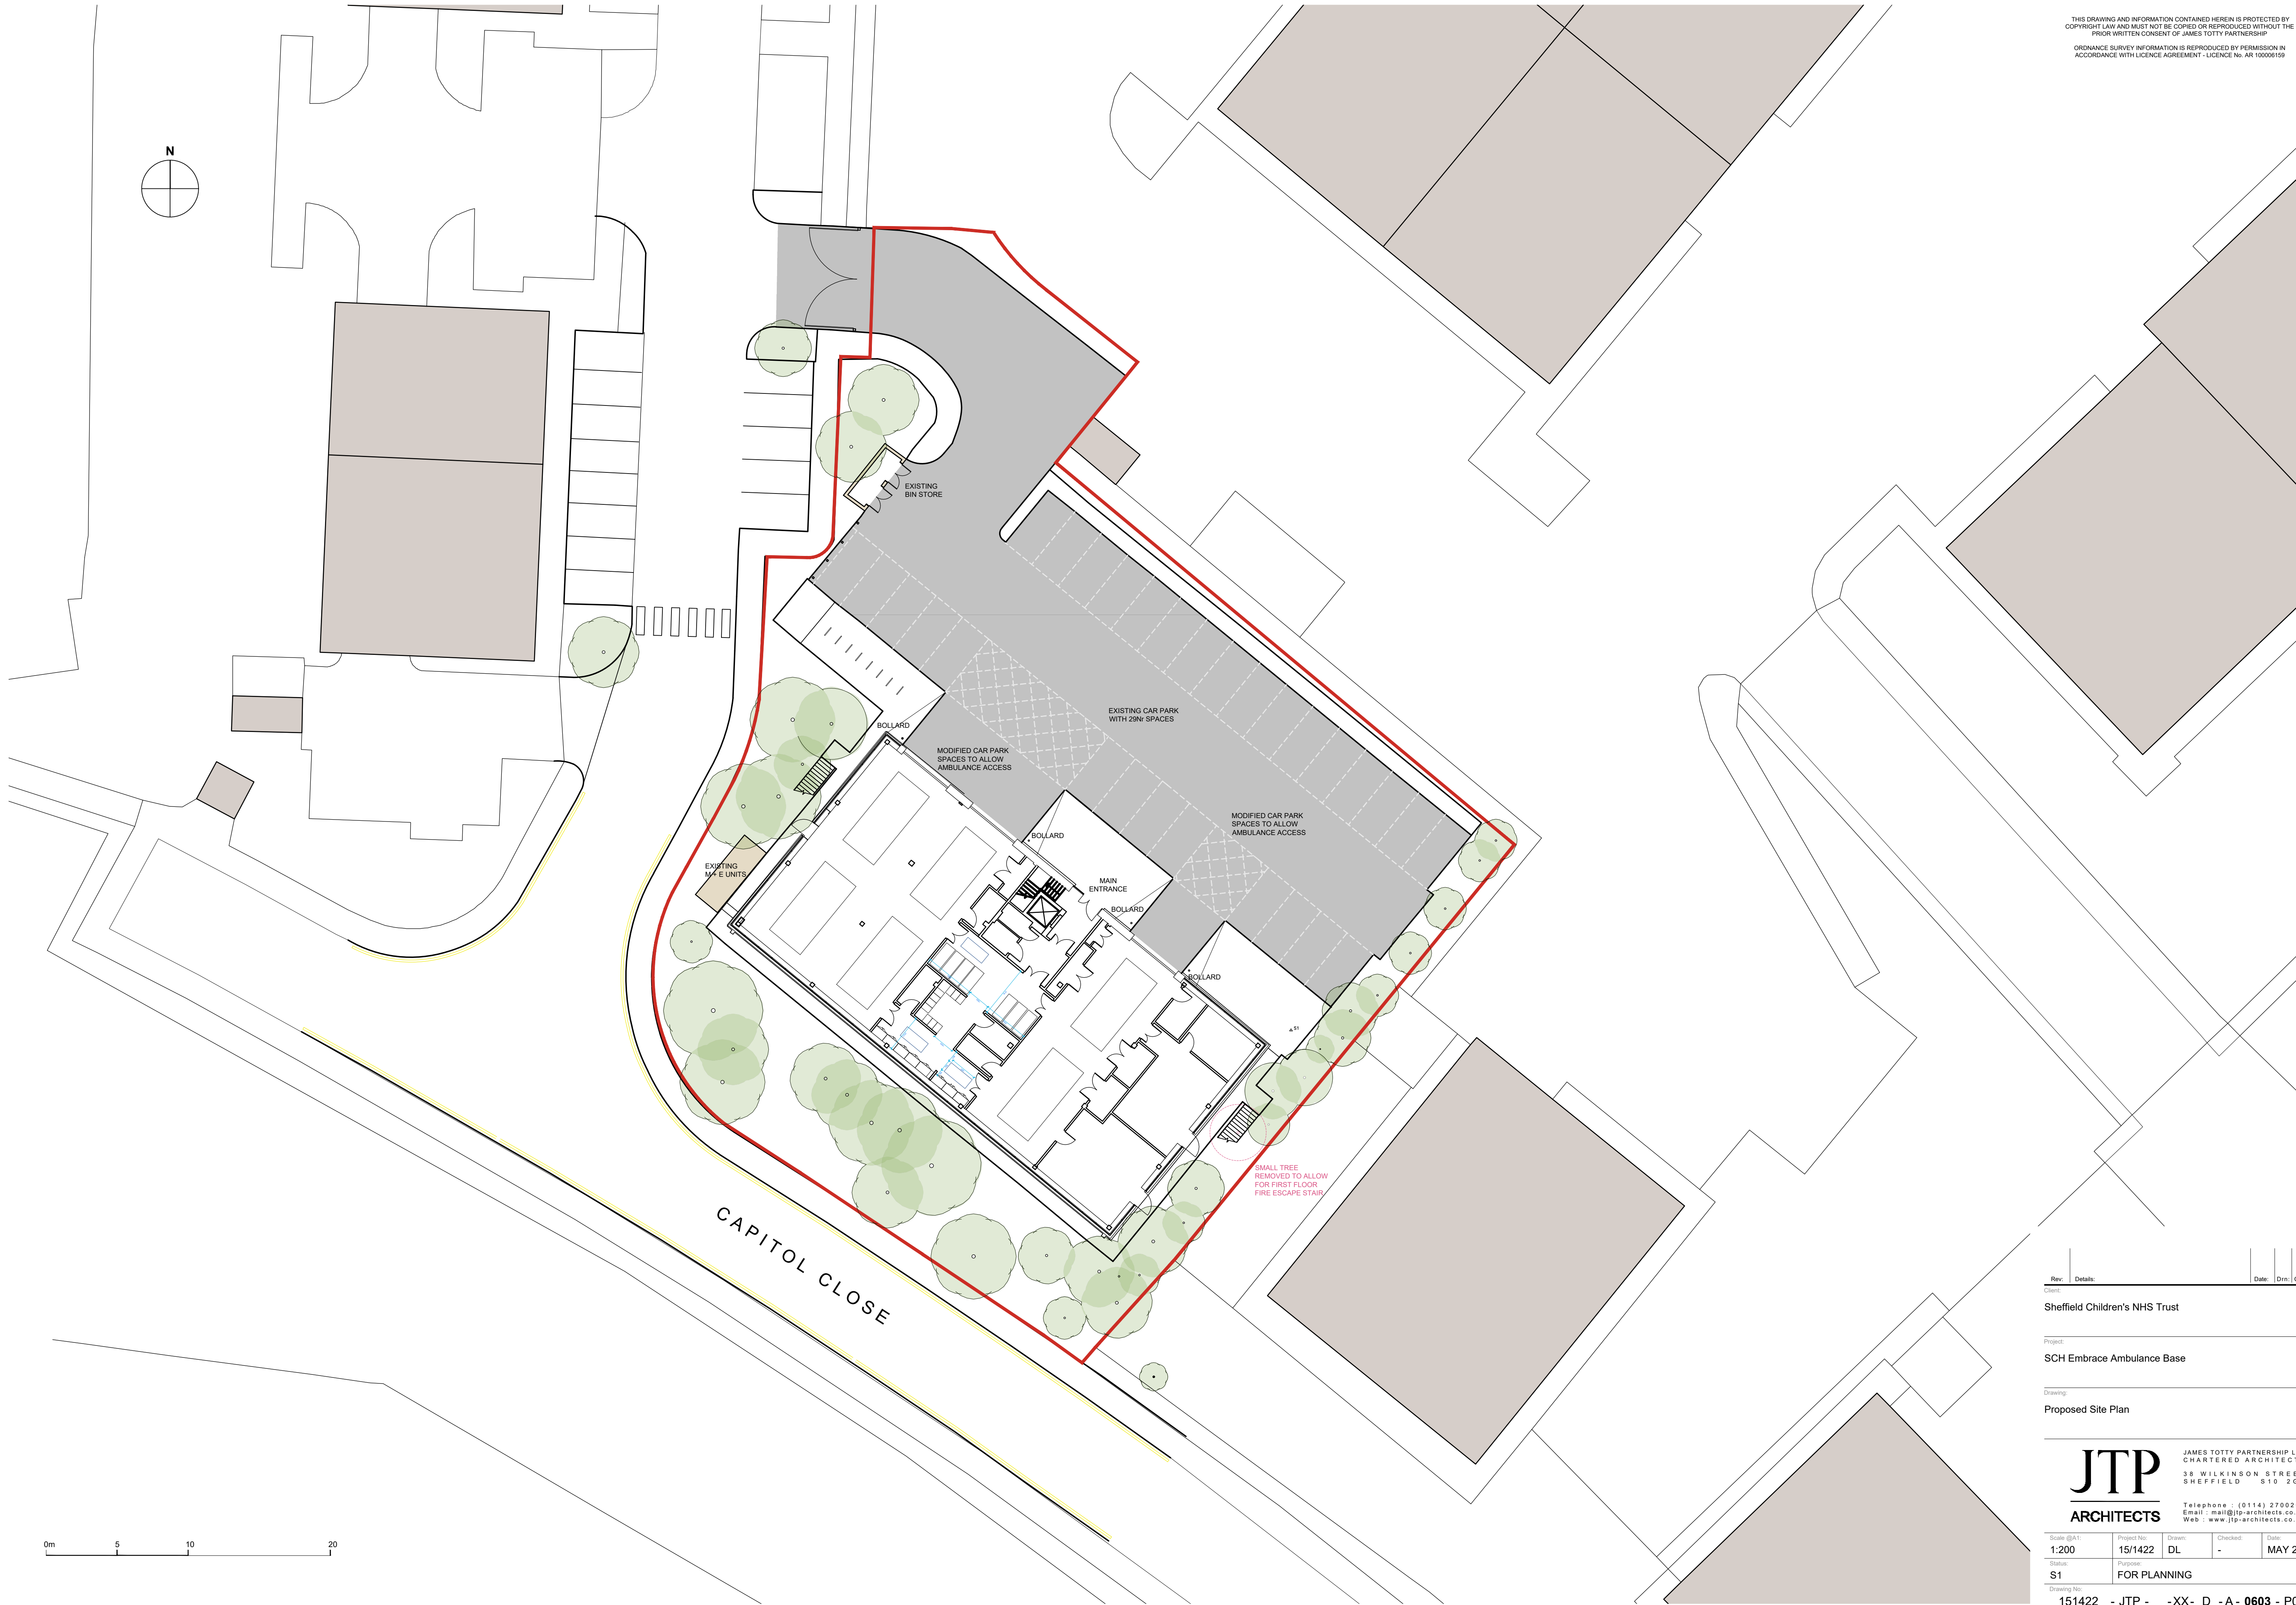

Rev:	Details:	Date:	Drn:	CHK:

Client:
Sheffield Children's NHS Trust

Project:
SCH Embrace Ambulance Base

Drawing:
Proposed Site Plan

JTP
ARCHITECTS

JAMES TOTTY PARTNERSHIP LLP
CHARTERED ARCHITECTS
38 WILKINSON STREET
SHEFFIELD S10 2GB
Telephone : (0114) 2700208
Email : mail@jtp-architects.co.uk
Web : www.jtp-architects.co.uk

Scale @A1:	Project No:	Drawn:	Checked:	Date:
1:200	15/1422	DL	-	MAY 2024

Issue:	Revision:
S1	FOR PLANNING

Drawing No:	
151422	- JTP - -XX- D -A- 0603 - P01