



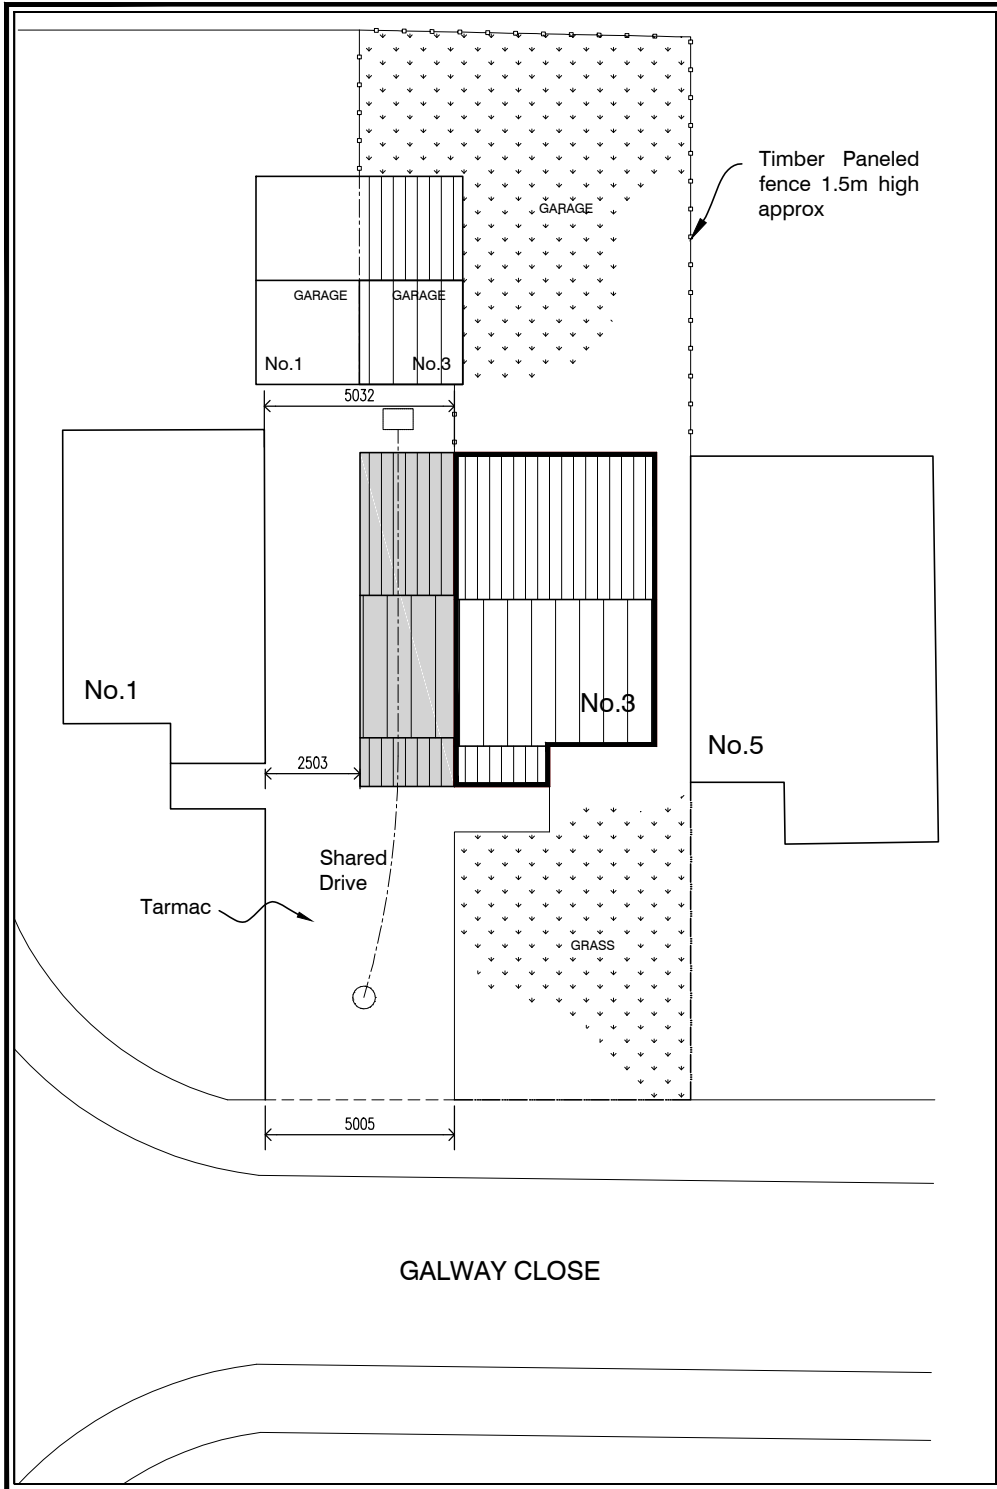

15 Medway Close
Barugh Green
Barnsley
S75 1NY

07762656187
steven@drawit.biz
www.drawit.biz

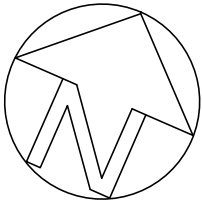

SITE PLAN
Scale: 1:200

PLANNING

Rev:	Date:	Description:	By:
------	-------	--------------	-----

CLIENT:
Mr P Cawthorne

DWG OF:
Site Location Plan

PROJECT: Proposed two storey side extension

SITE ADDRESS: 3 Galway Close, Royston
Barnsley, S71 4FR

Drawn by: SH	Scale: 1:200	Date: 10/02/2015
Dwg No: 1314	102	rev