


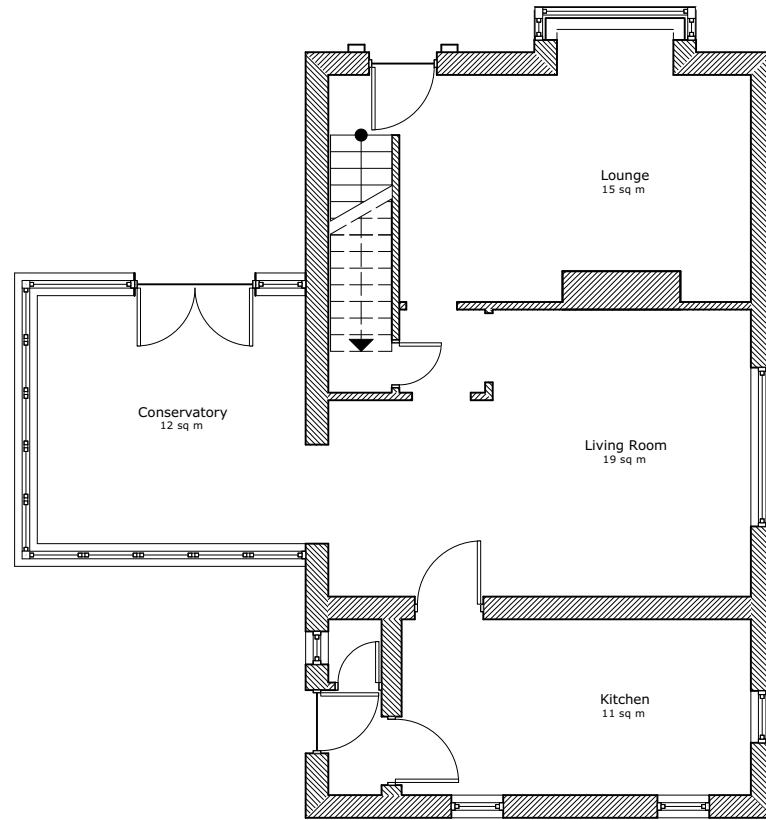


 


1 Existing Ground Floor Plan
Scale: 1:100

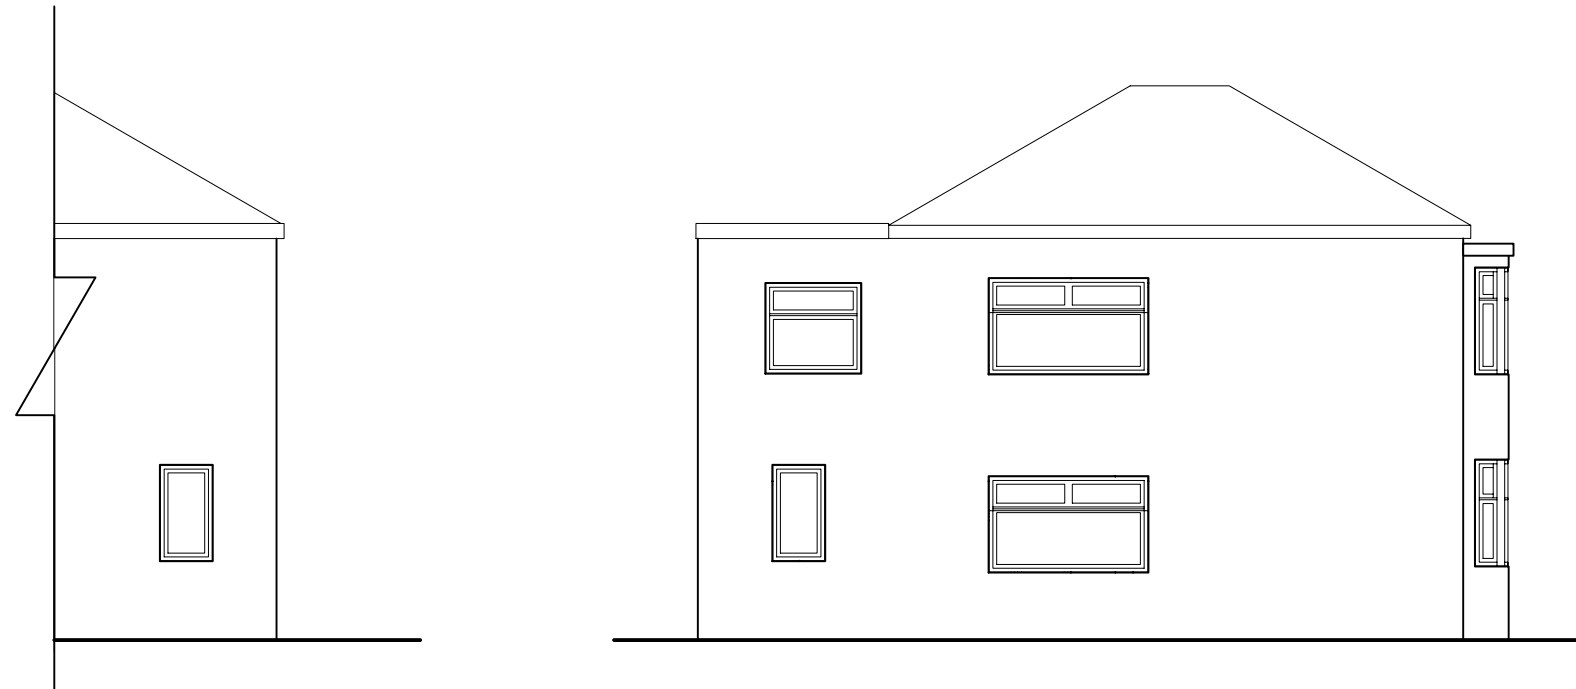

2 Existing Rear Elevation
Scale: 1:100

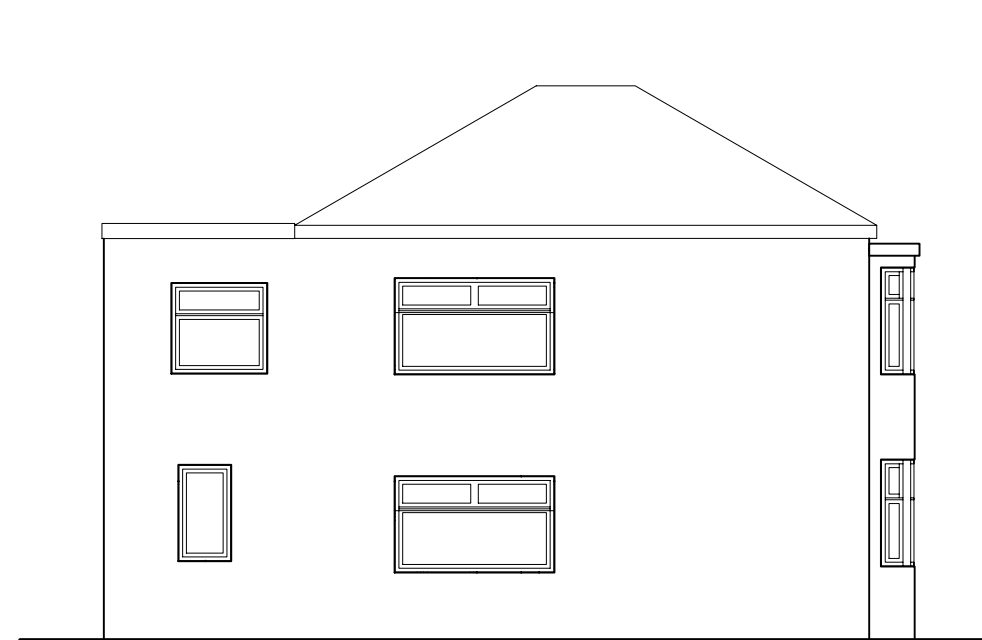

3 Existing Side Elevation
Scale: 1:100

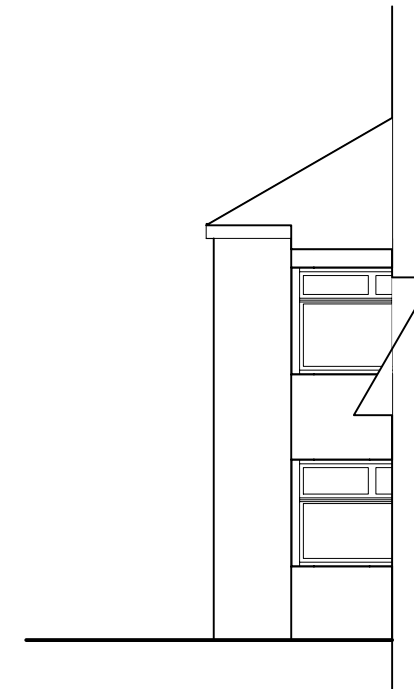

4 Existing Front Elevation
Scale: 1:100

DO NOT SCALE FROM DRAWINGS.

Client

Address
3 Chapel Lane, Carlton,
Barnsley, S71 3LE

Project
2422 3 Chapel Lane

Drawing
Existing Drawings



Scale
1:100 @ A3
Date
20/11/2024
Dwg No.
2422-RLDM-00-DR-B-00100
Rev: