




1 Proposed Ground Floor Plan (+0.000m)  
 Scale: 1:50

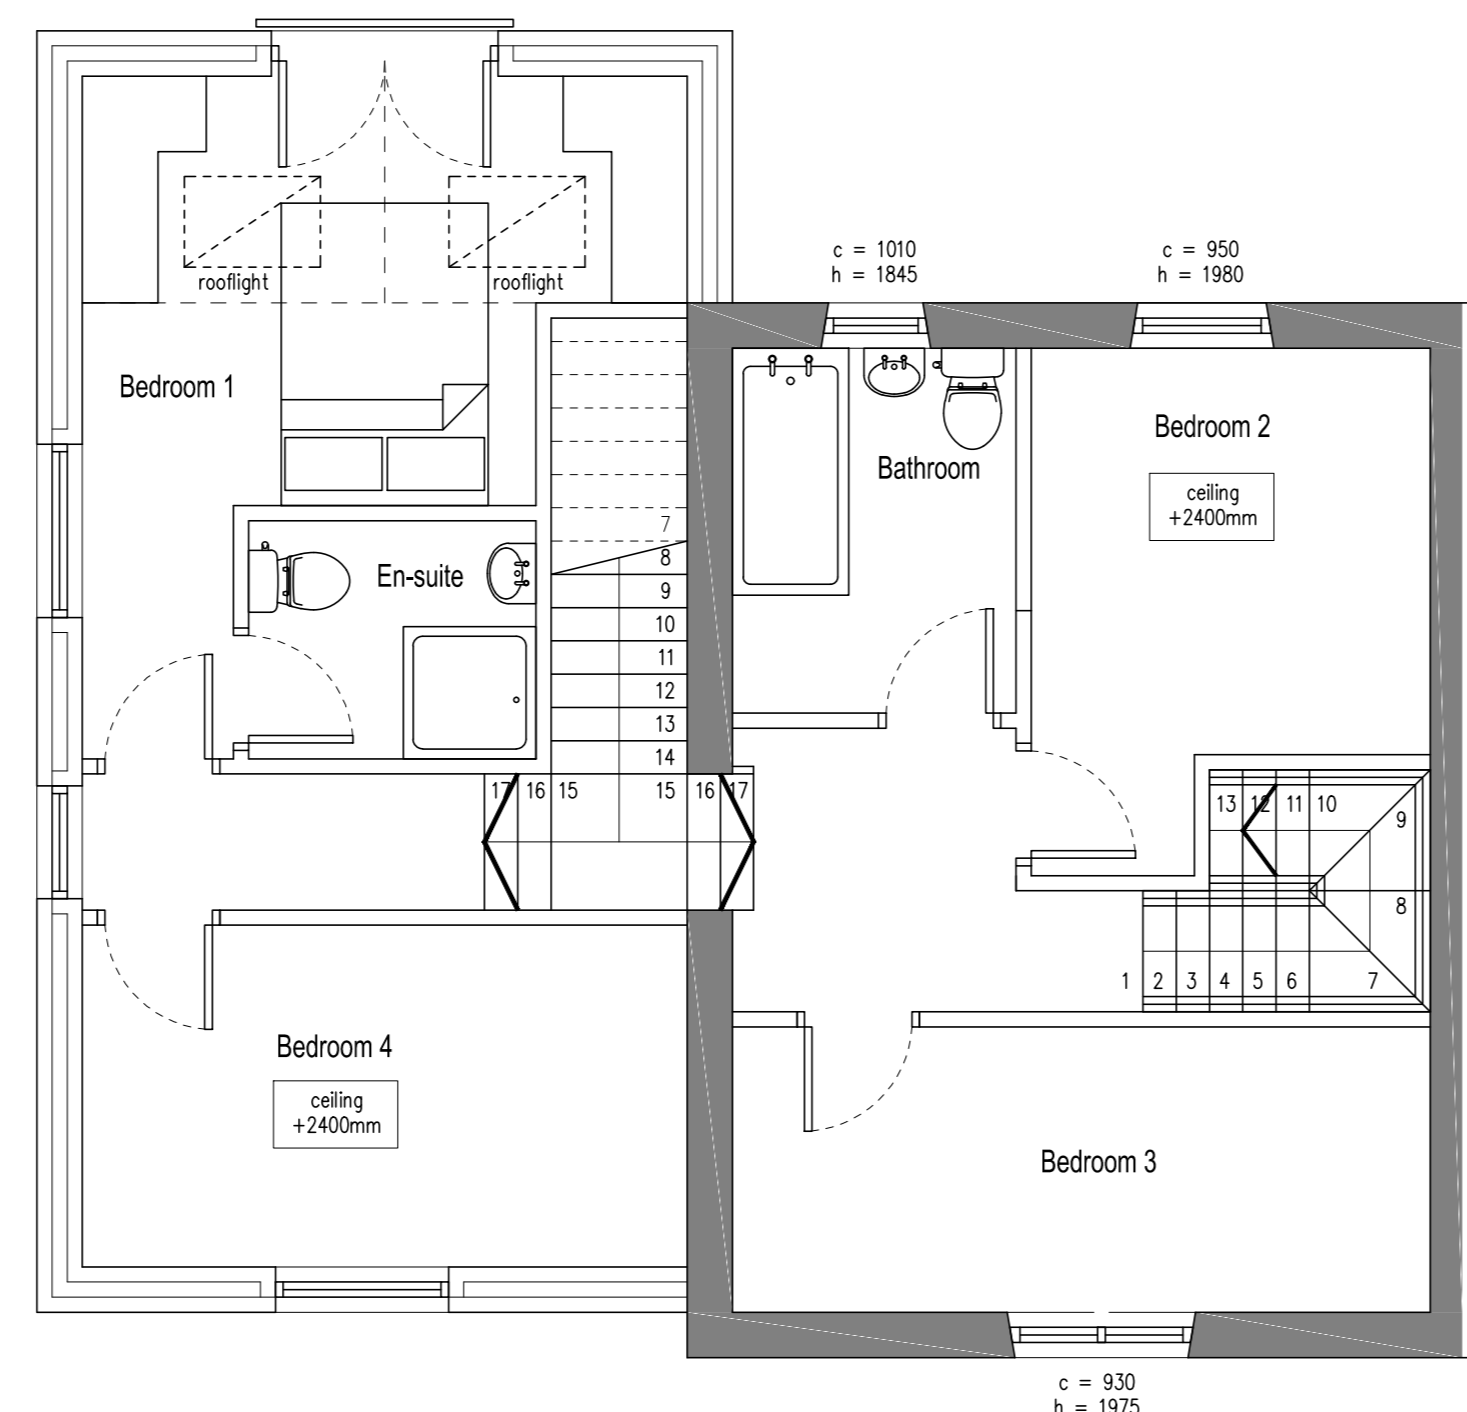

2 Proposed First Floor Plan (+2.770m)  
 Scale: 1:50

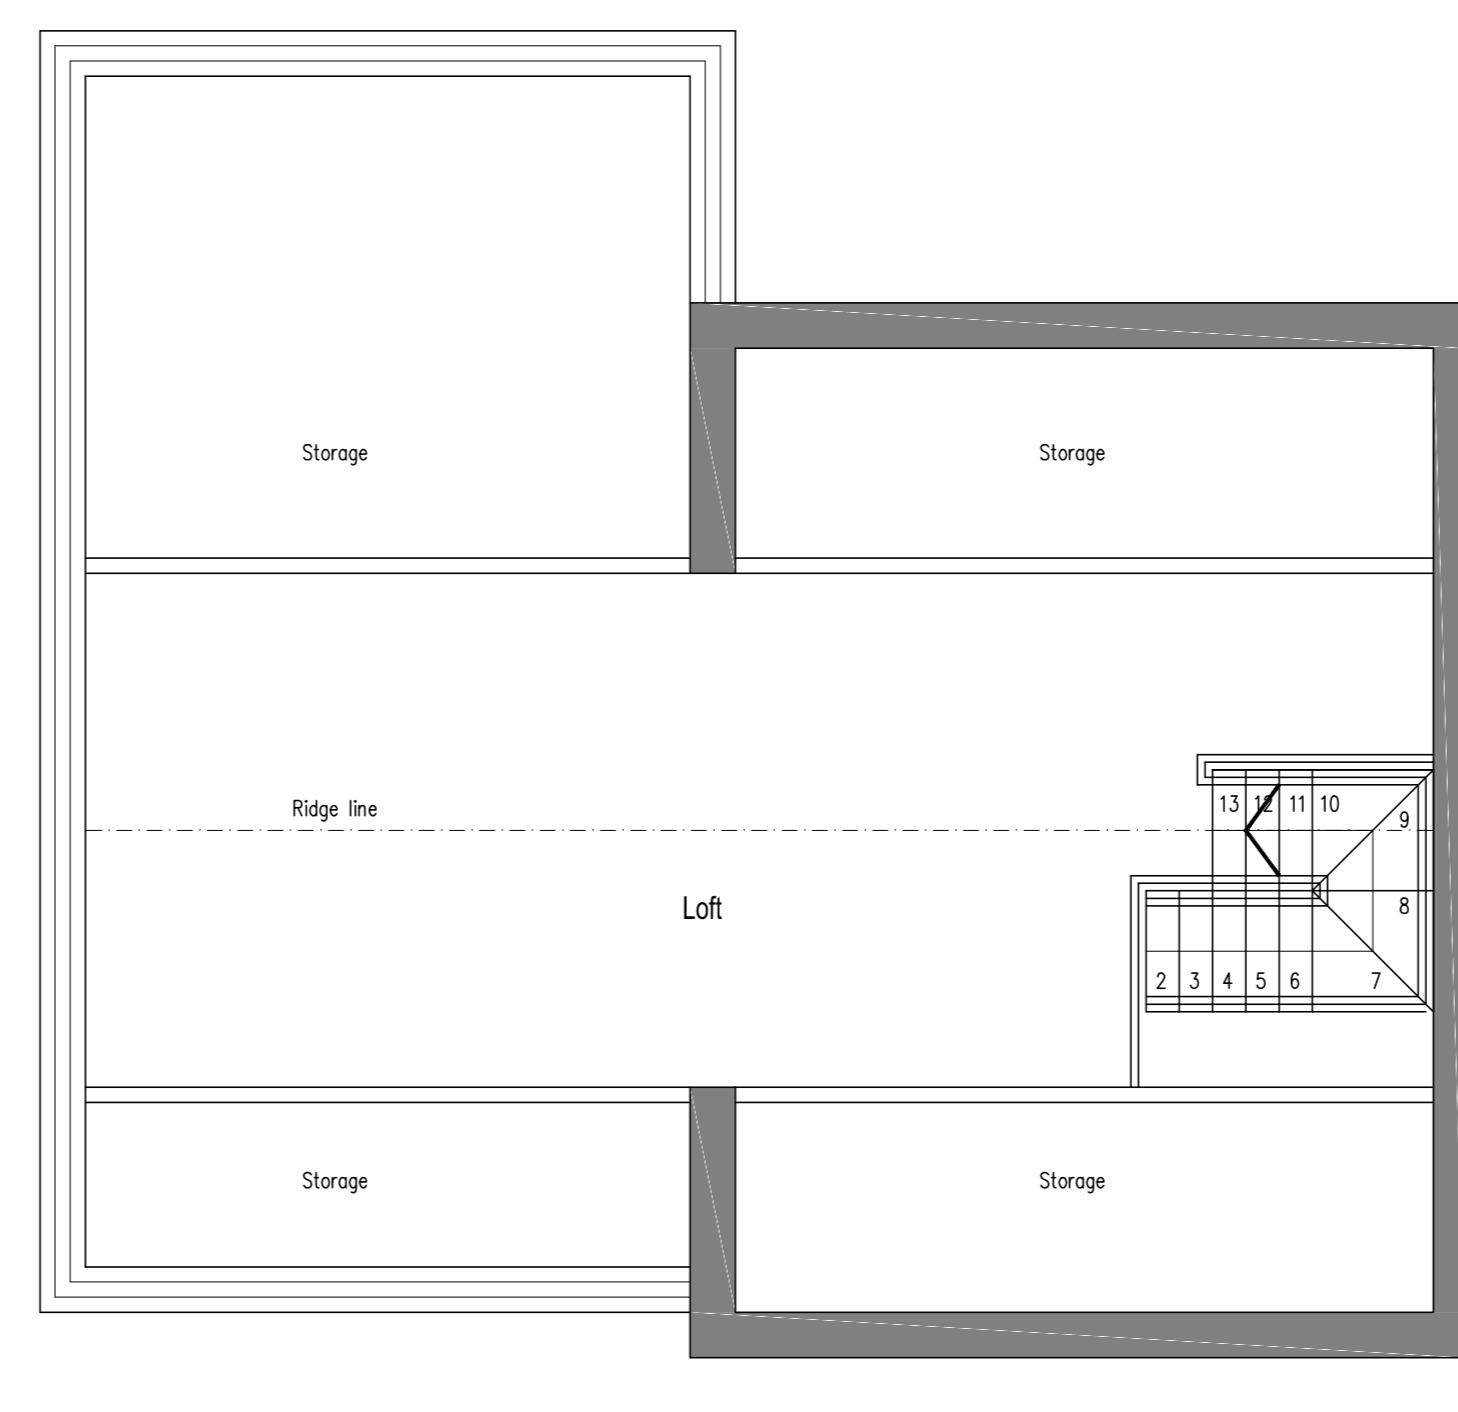


3 Proposed Loft Plan (+5.470m)  
 Scale: 1:50

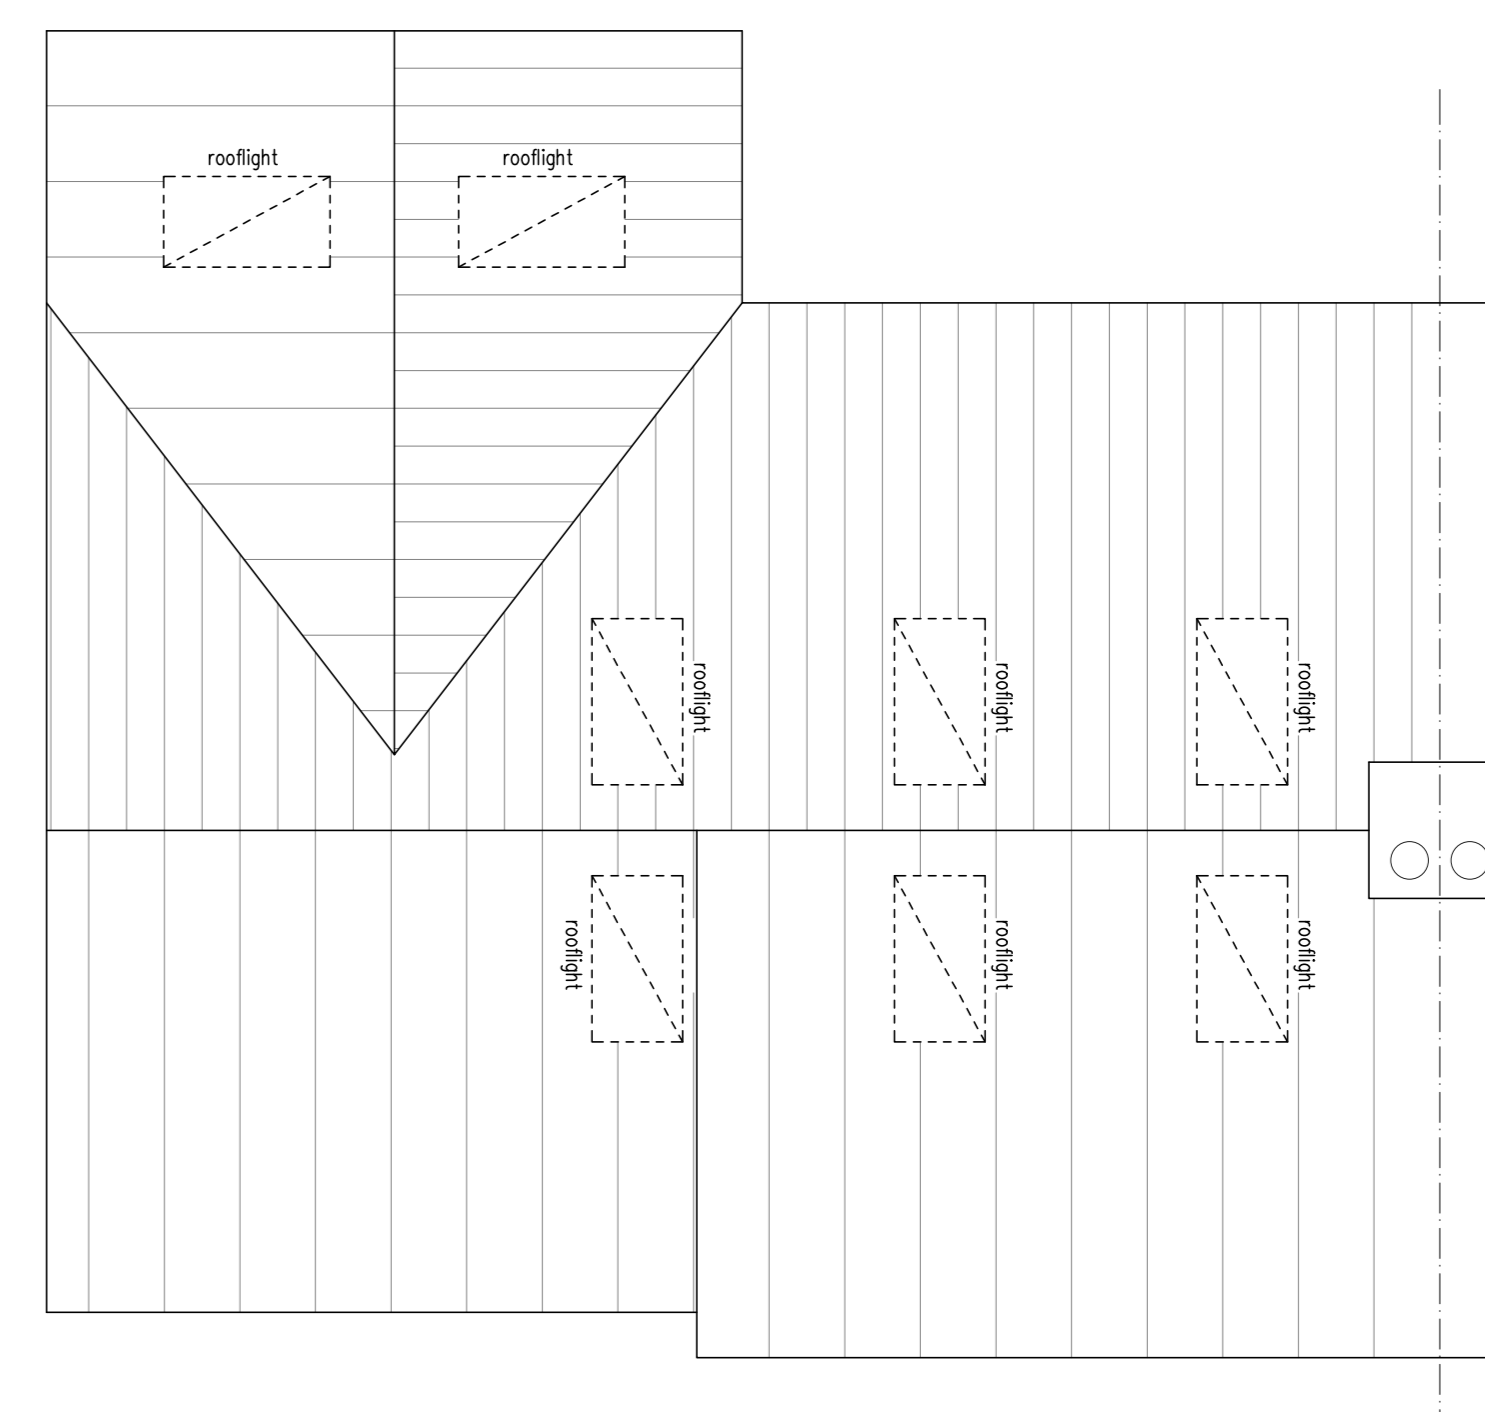


4 Proposed Roof Plan  
 Scale: 1:50




5 Proposed Front Elevation  
 Scale: 1:50

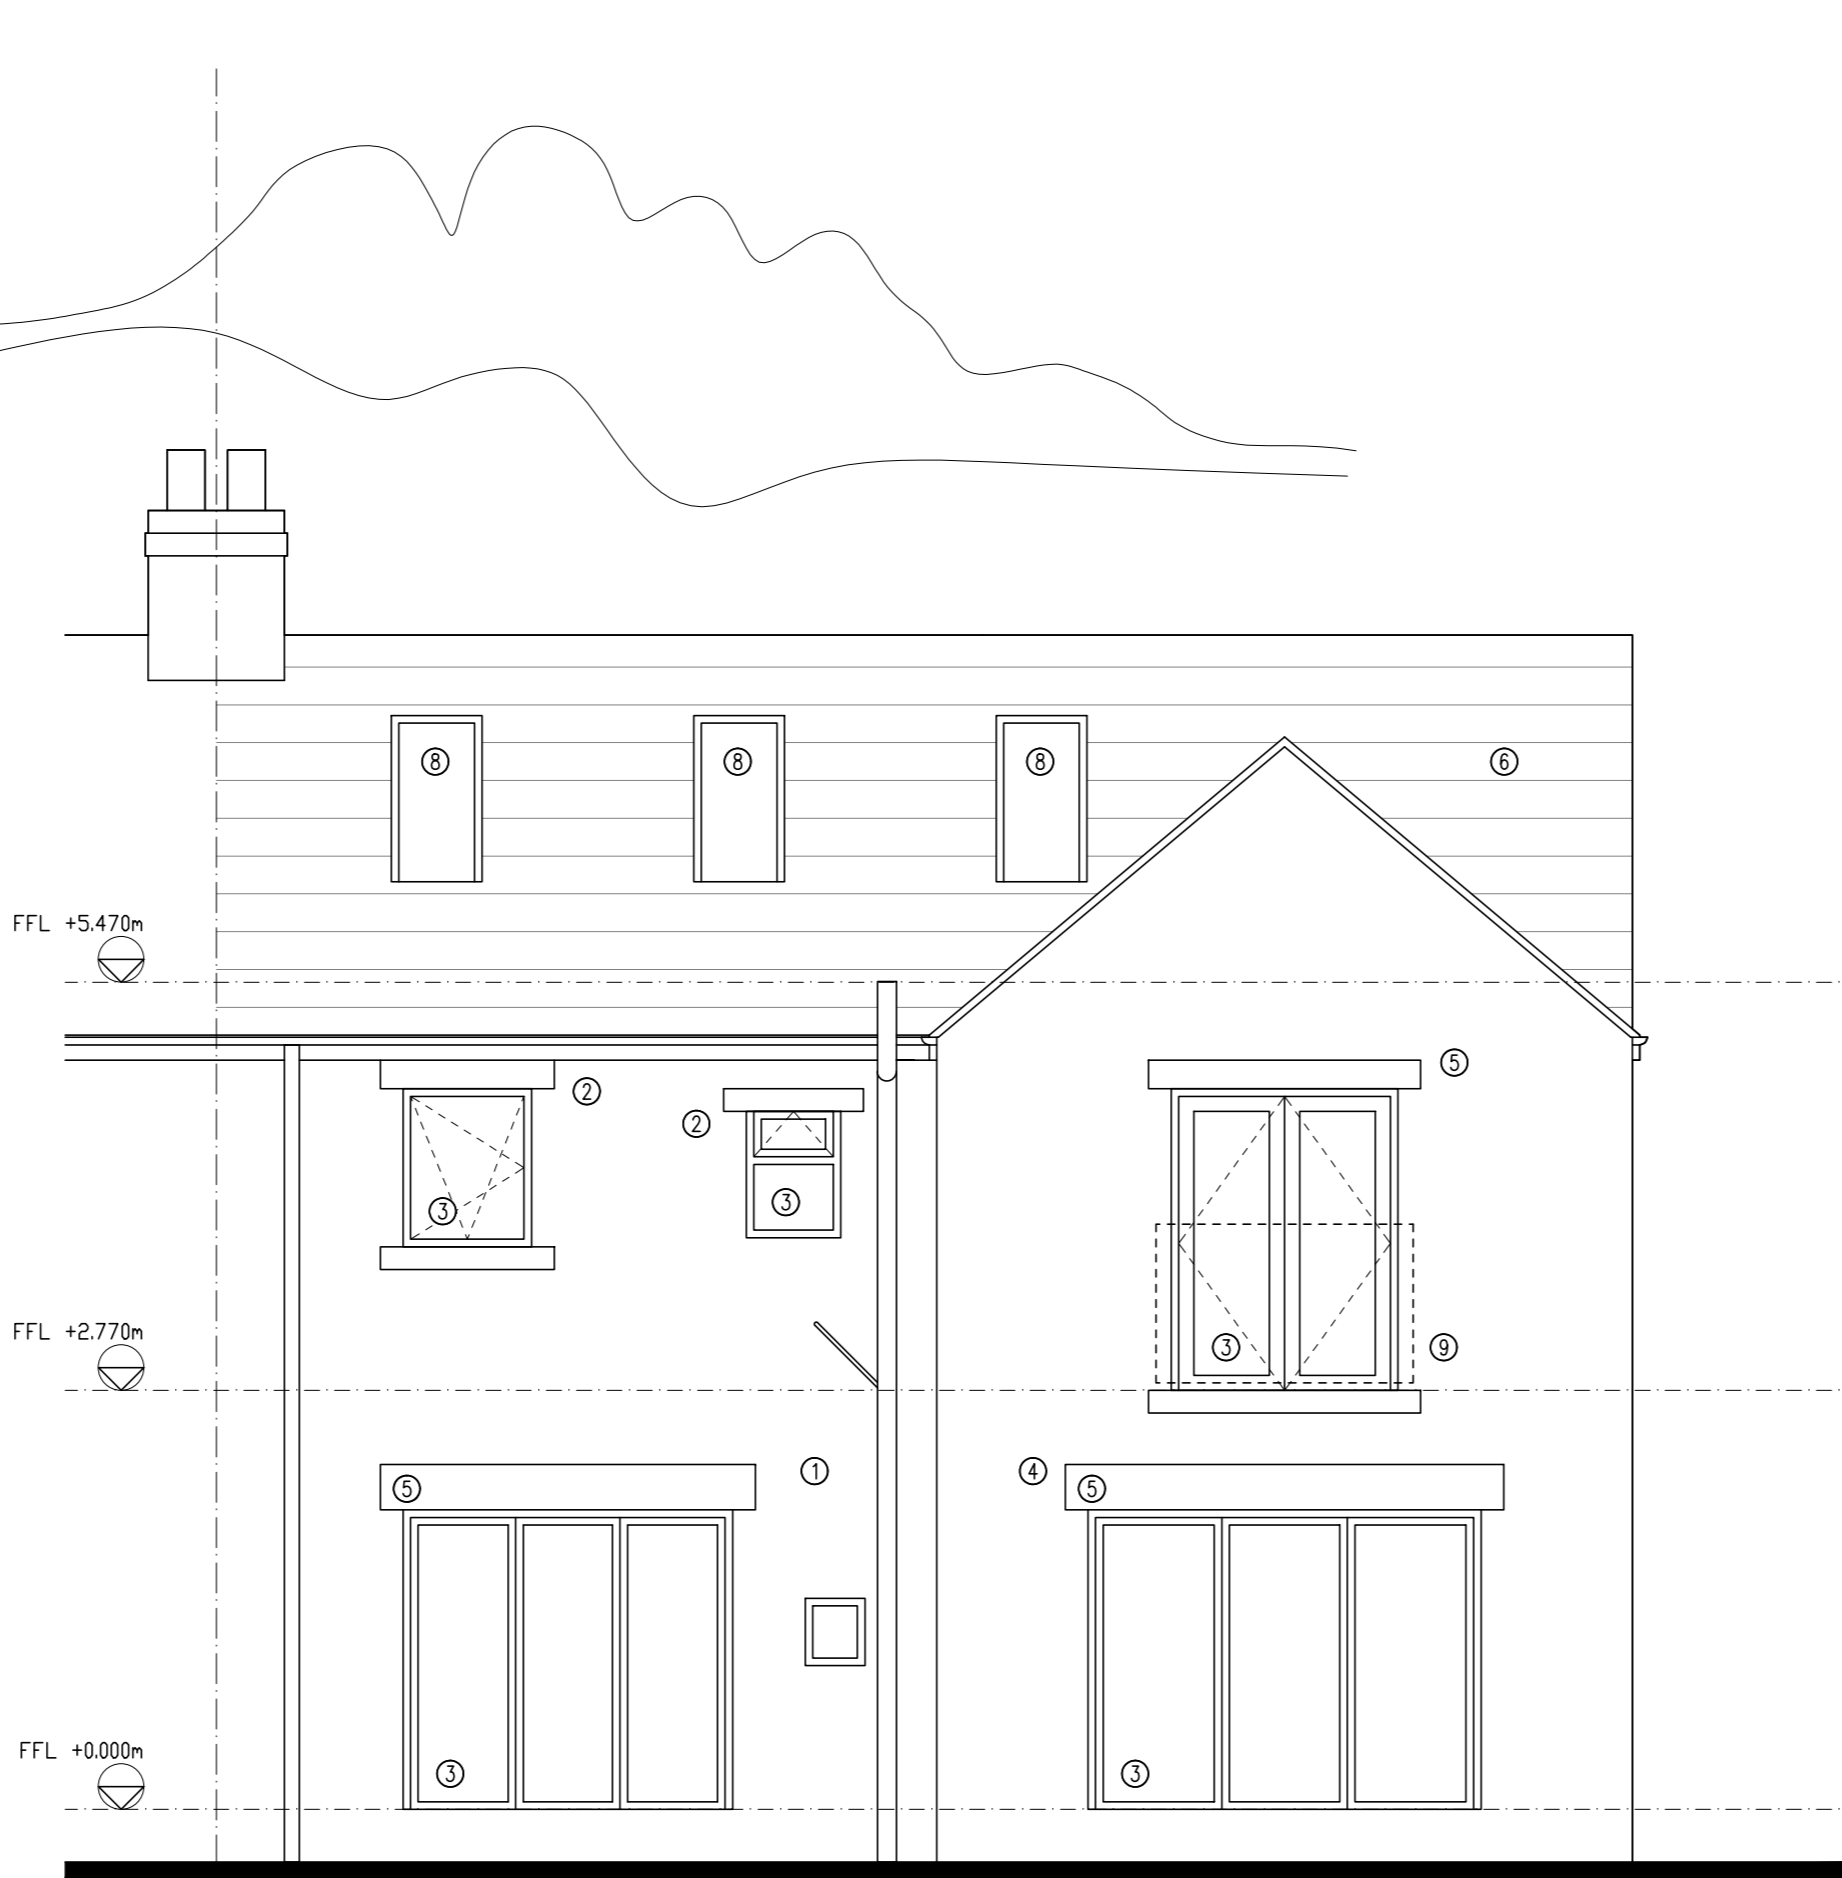


6 Proposed Rear Elevation  
 Scale: 1:50

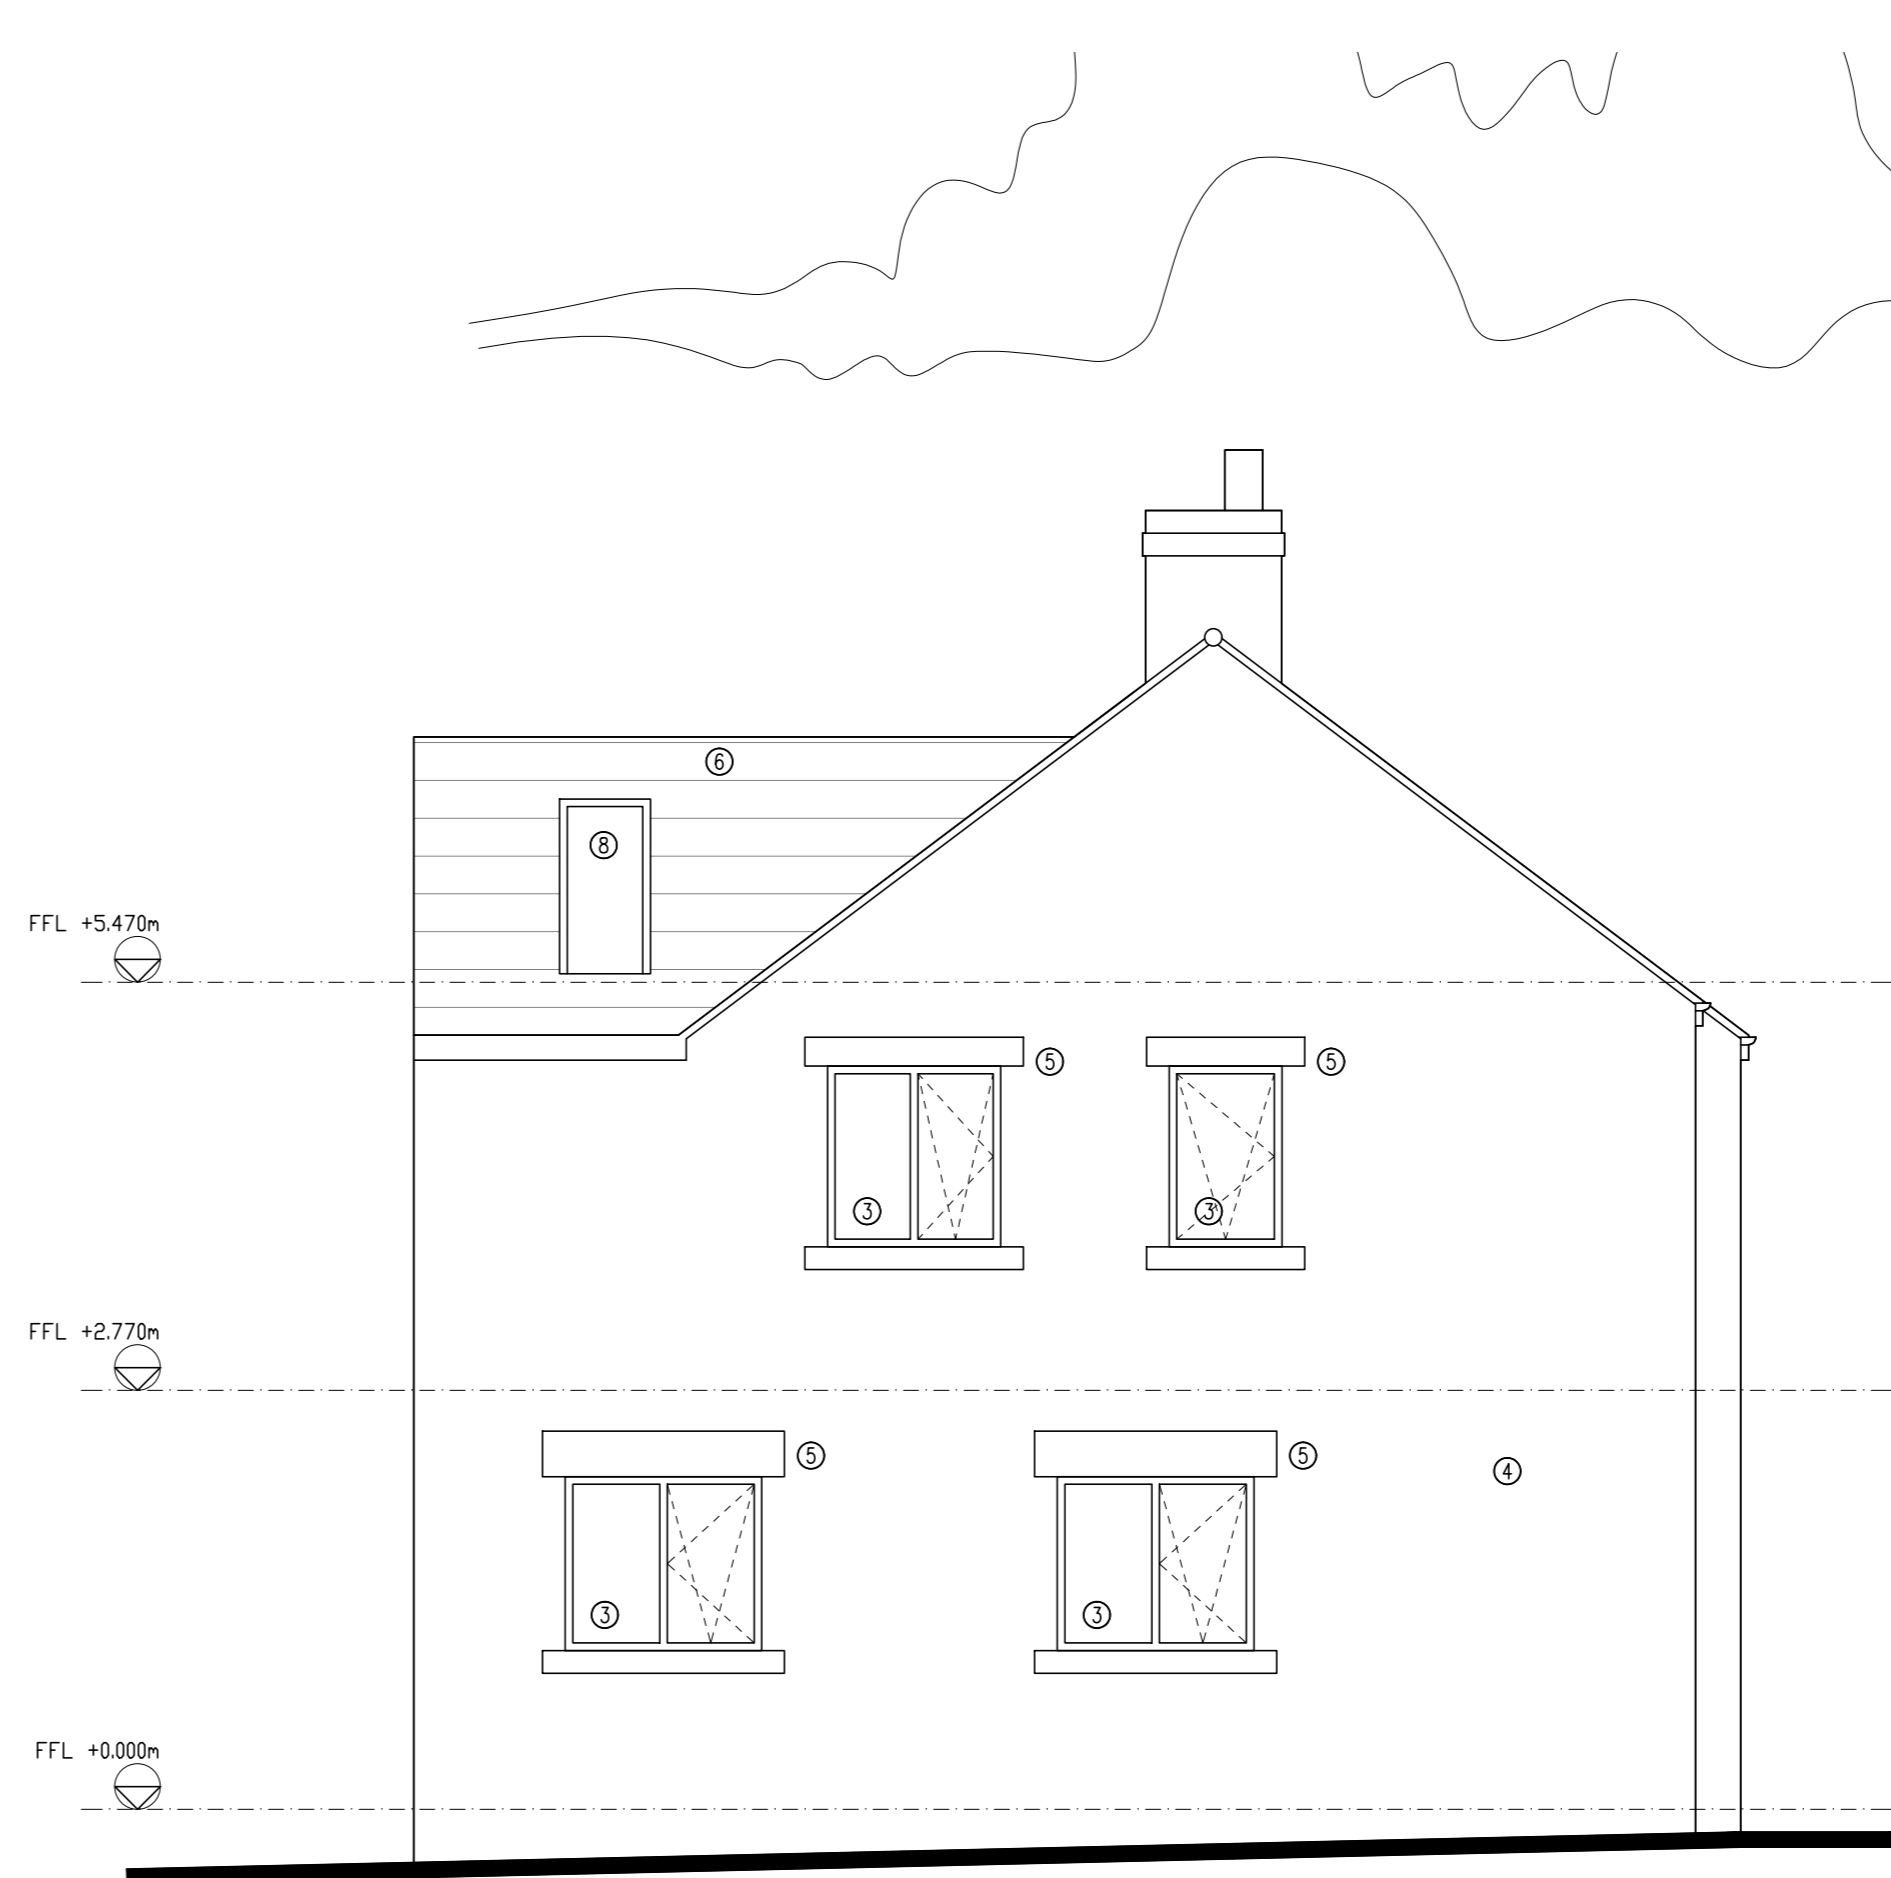

7 Proposed Side Elevation  
 Scale: 1:50

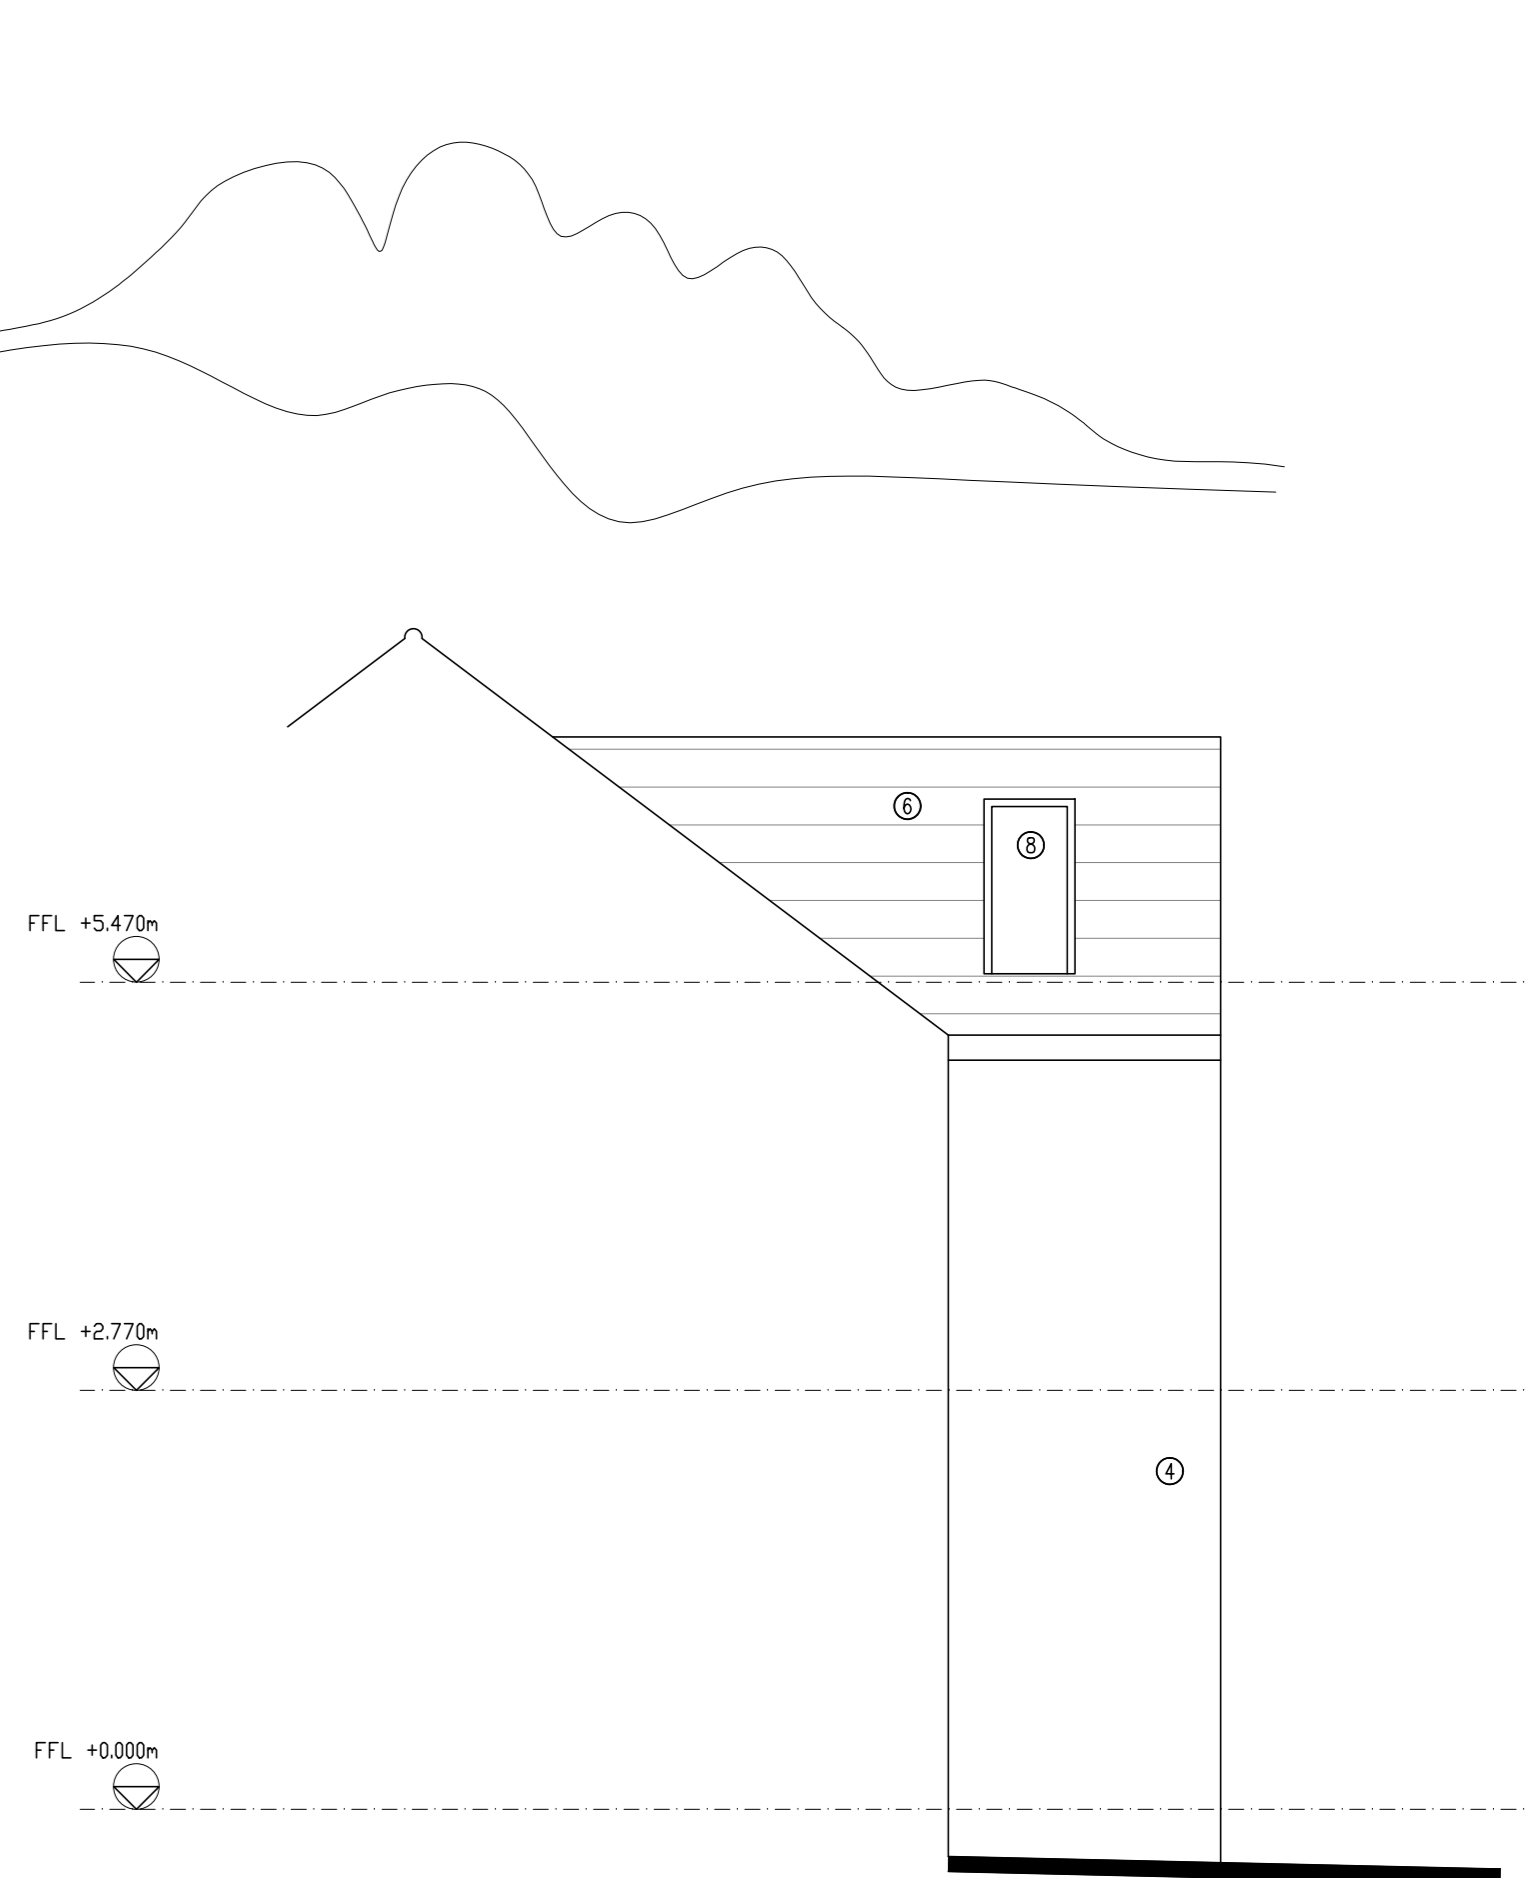

8 Proposed Side Elevation  
 Scale: 1:50

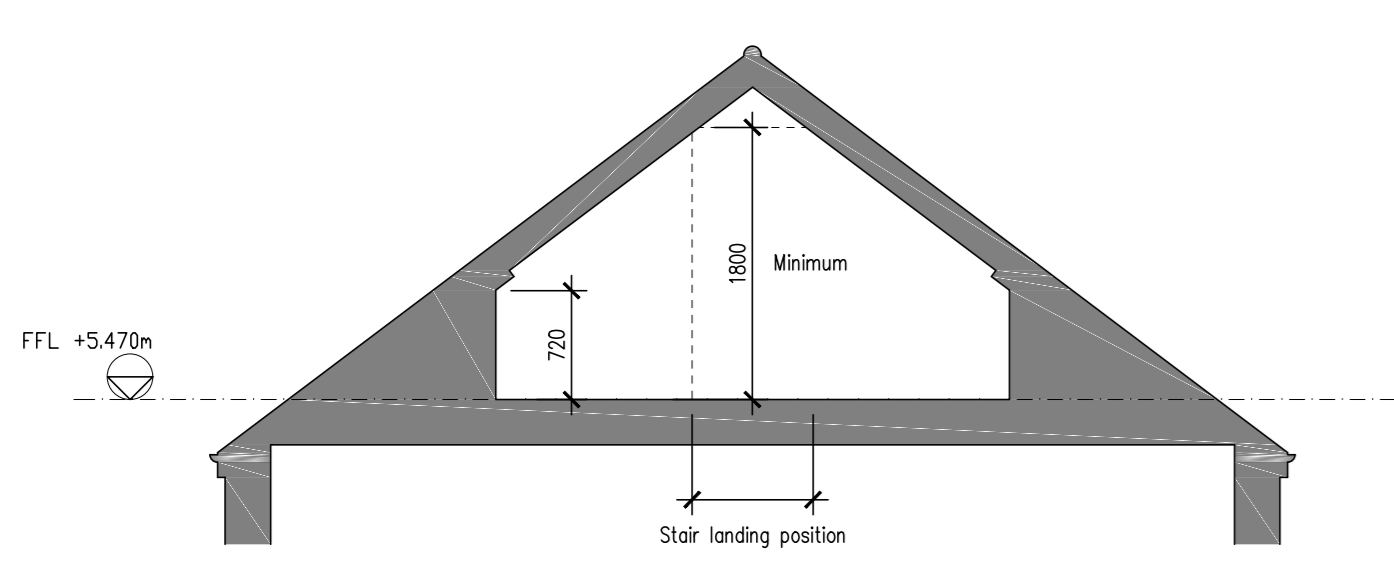

9 Proposed Loft Section  
 Scale: 1:50

- Materials Key
- Existing stone to be cleaned, repaired and repointed as required.
  - Existing lintels to be cleaned, repaired and repointed as required.
  - New UPVC Windows and doors - Colour: Brown TSA.
  - New Stonework to match existing.
  - New lintels to match existing.
  - New roof covering to match existing.
  - New timber porch.
  - UPVC rooflight.
  - Original metal Juliette balcony.
  - Overhead sectional door, colour to match existing adjacent.
  - Timber slatted fence and gate to bin store.

